


H13

H-2

85  
146

LAKE COUNTY  
LAK 91-(0.00)-(2.32)

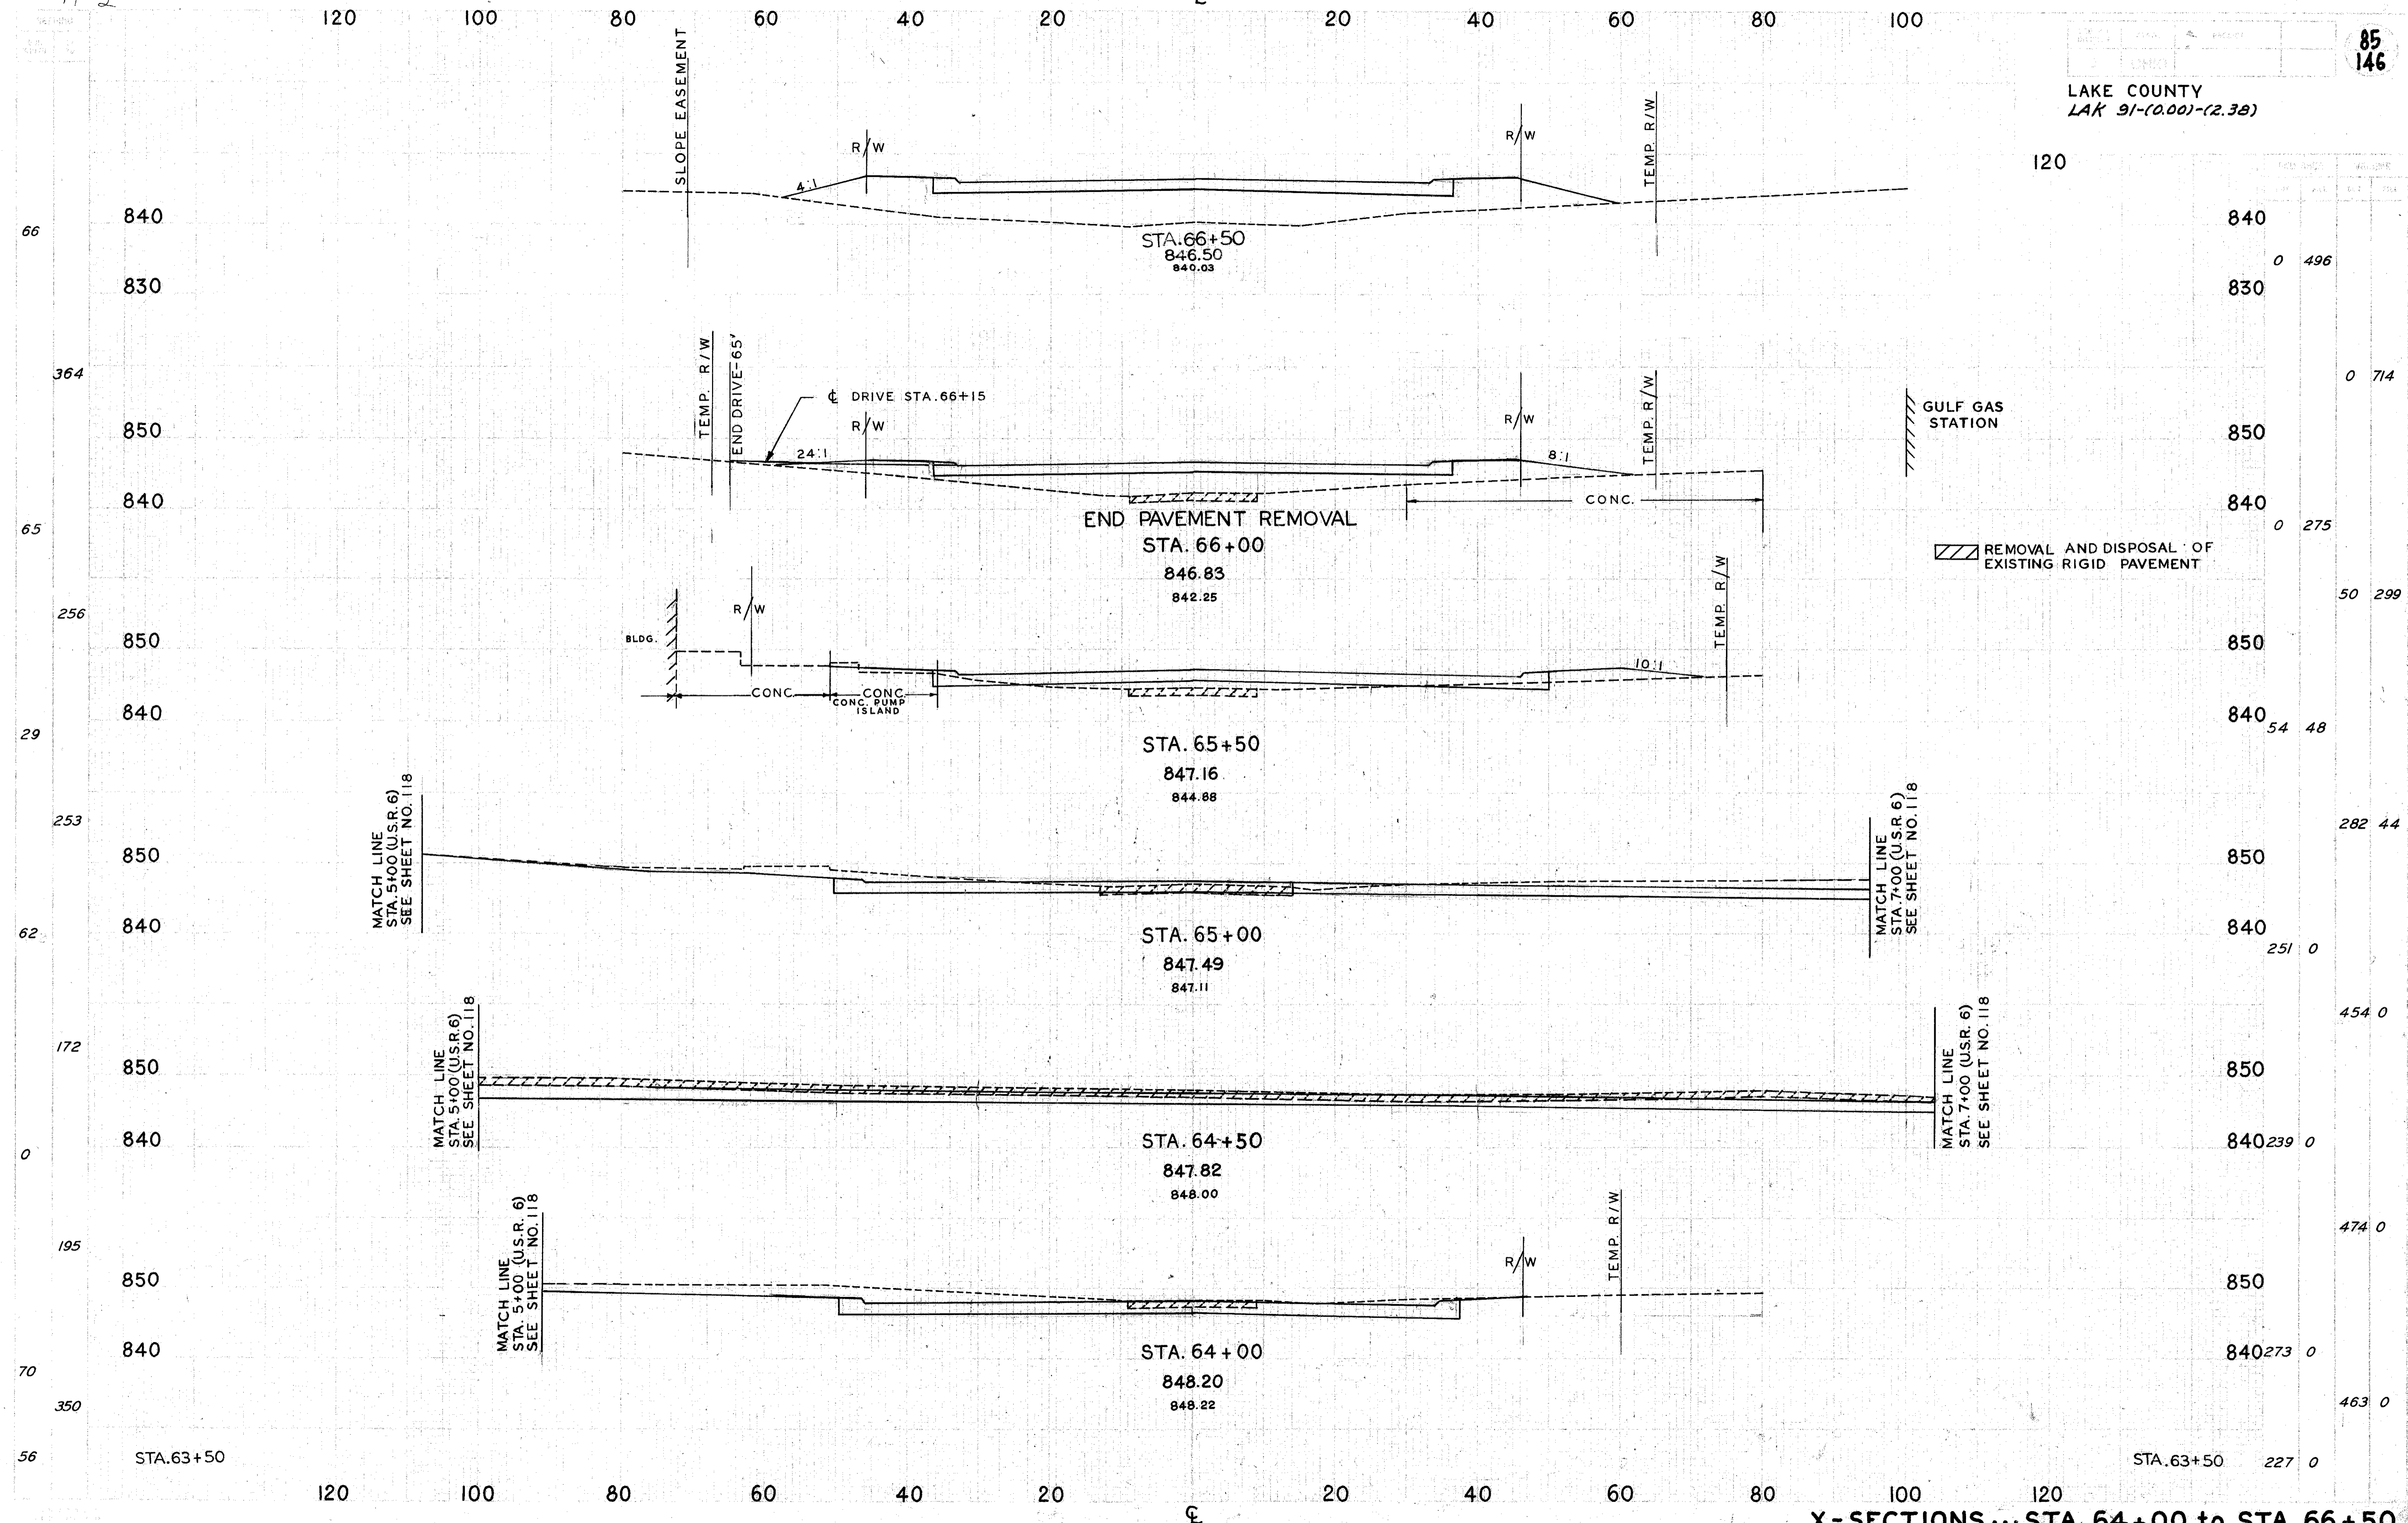

X-SECTIONS ... STA. 64+00 to STA. 66+50