


LAKE COUNTY
LAK.91-(0.00)(238)

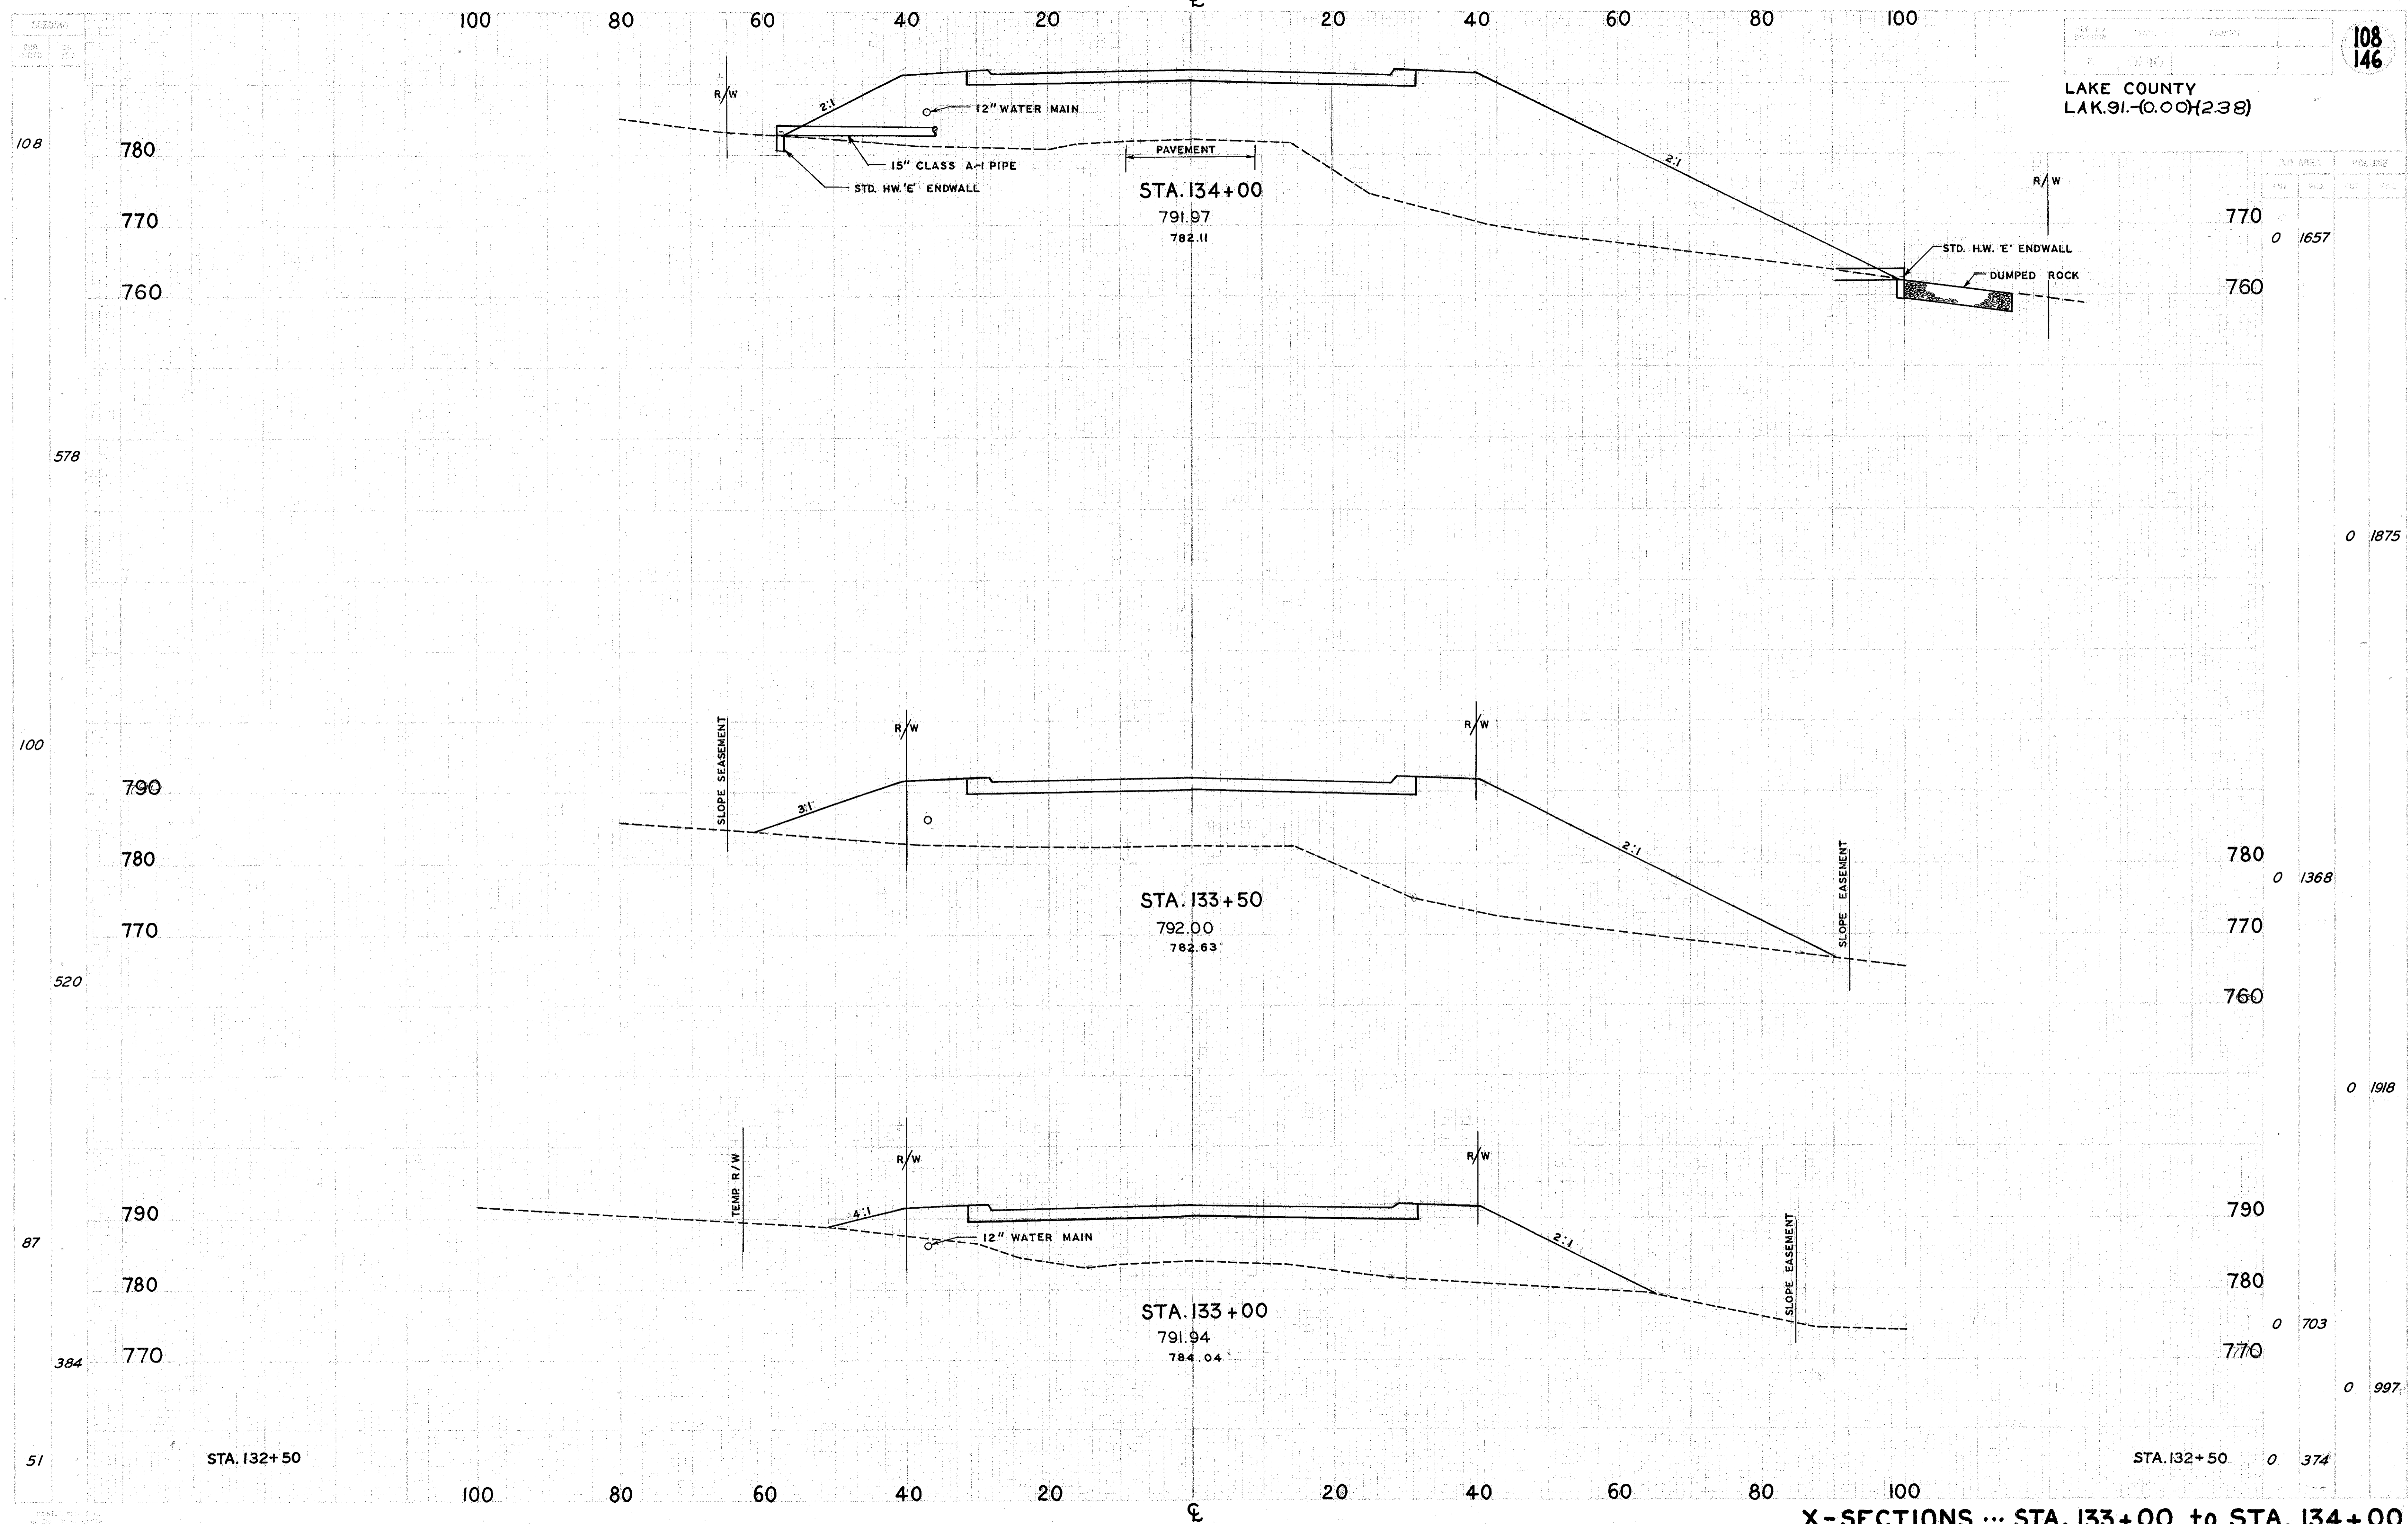

LINE AREA	VOLUME
FT.	CU.
0	1657
0	1875
0	1368
0	1918
0	703
0	997
0	374

X-SECTIONS ... STA. 133+00 to STA. 134+00