



H.13

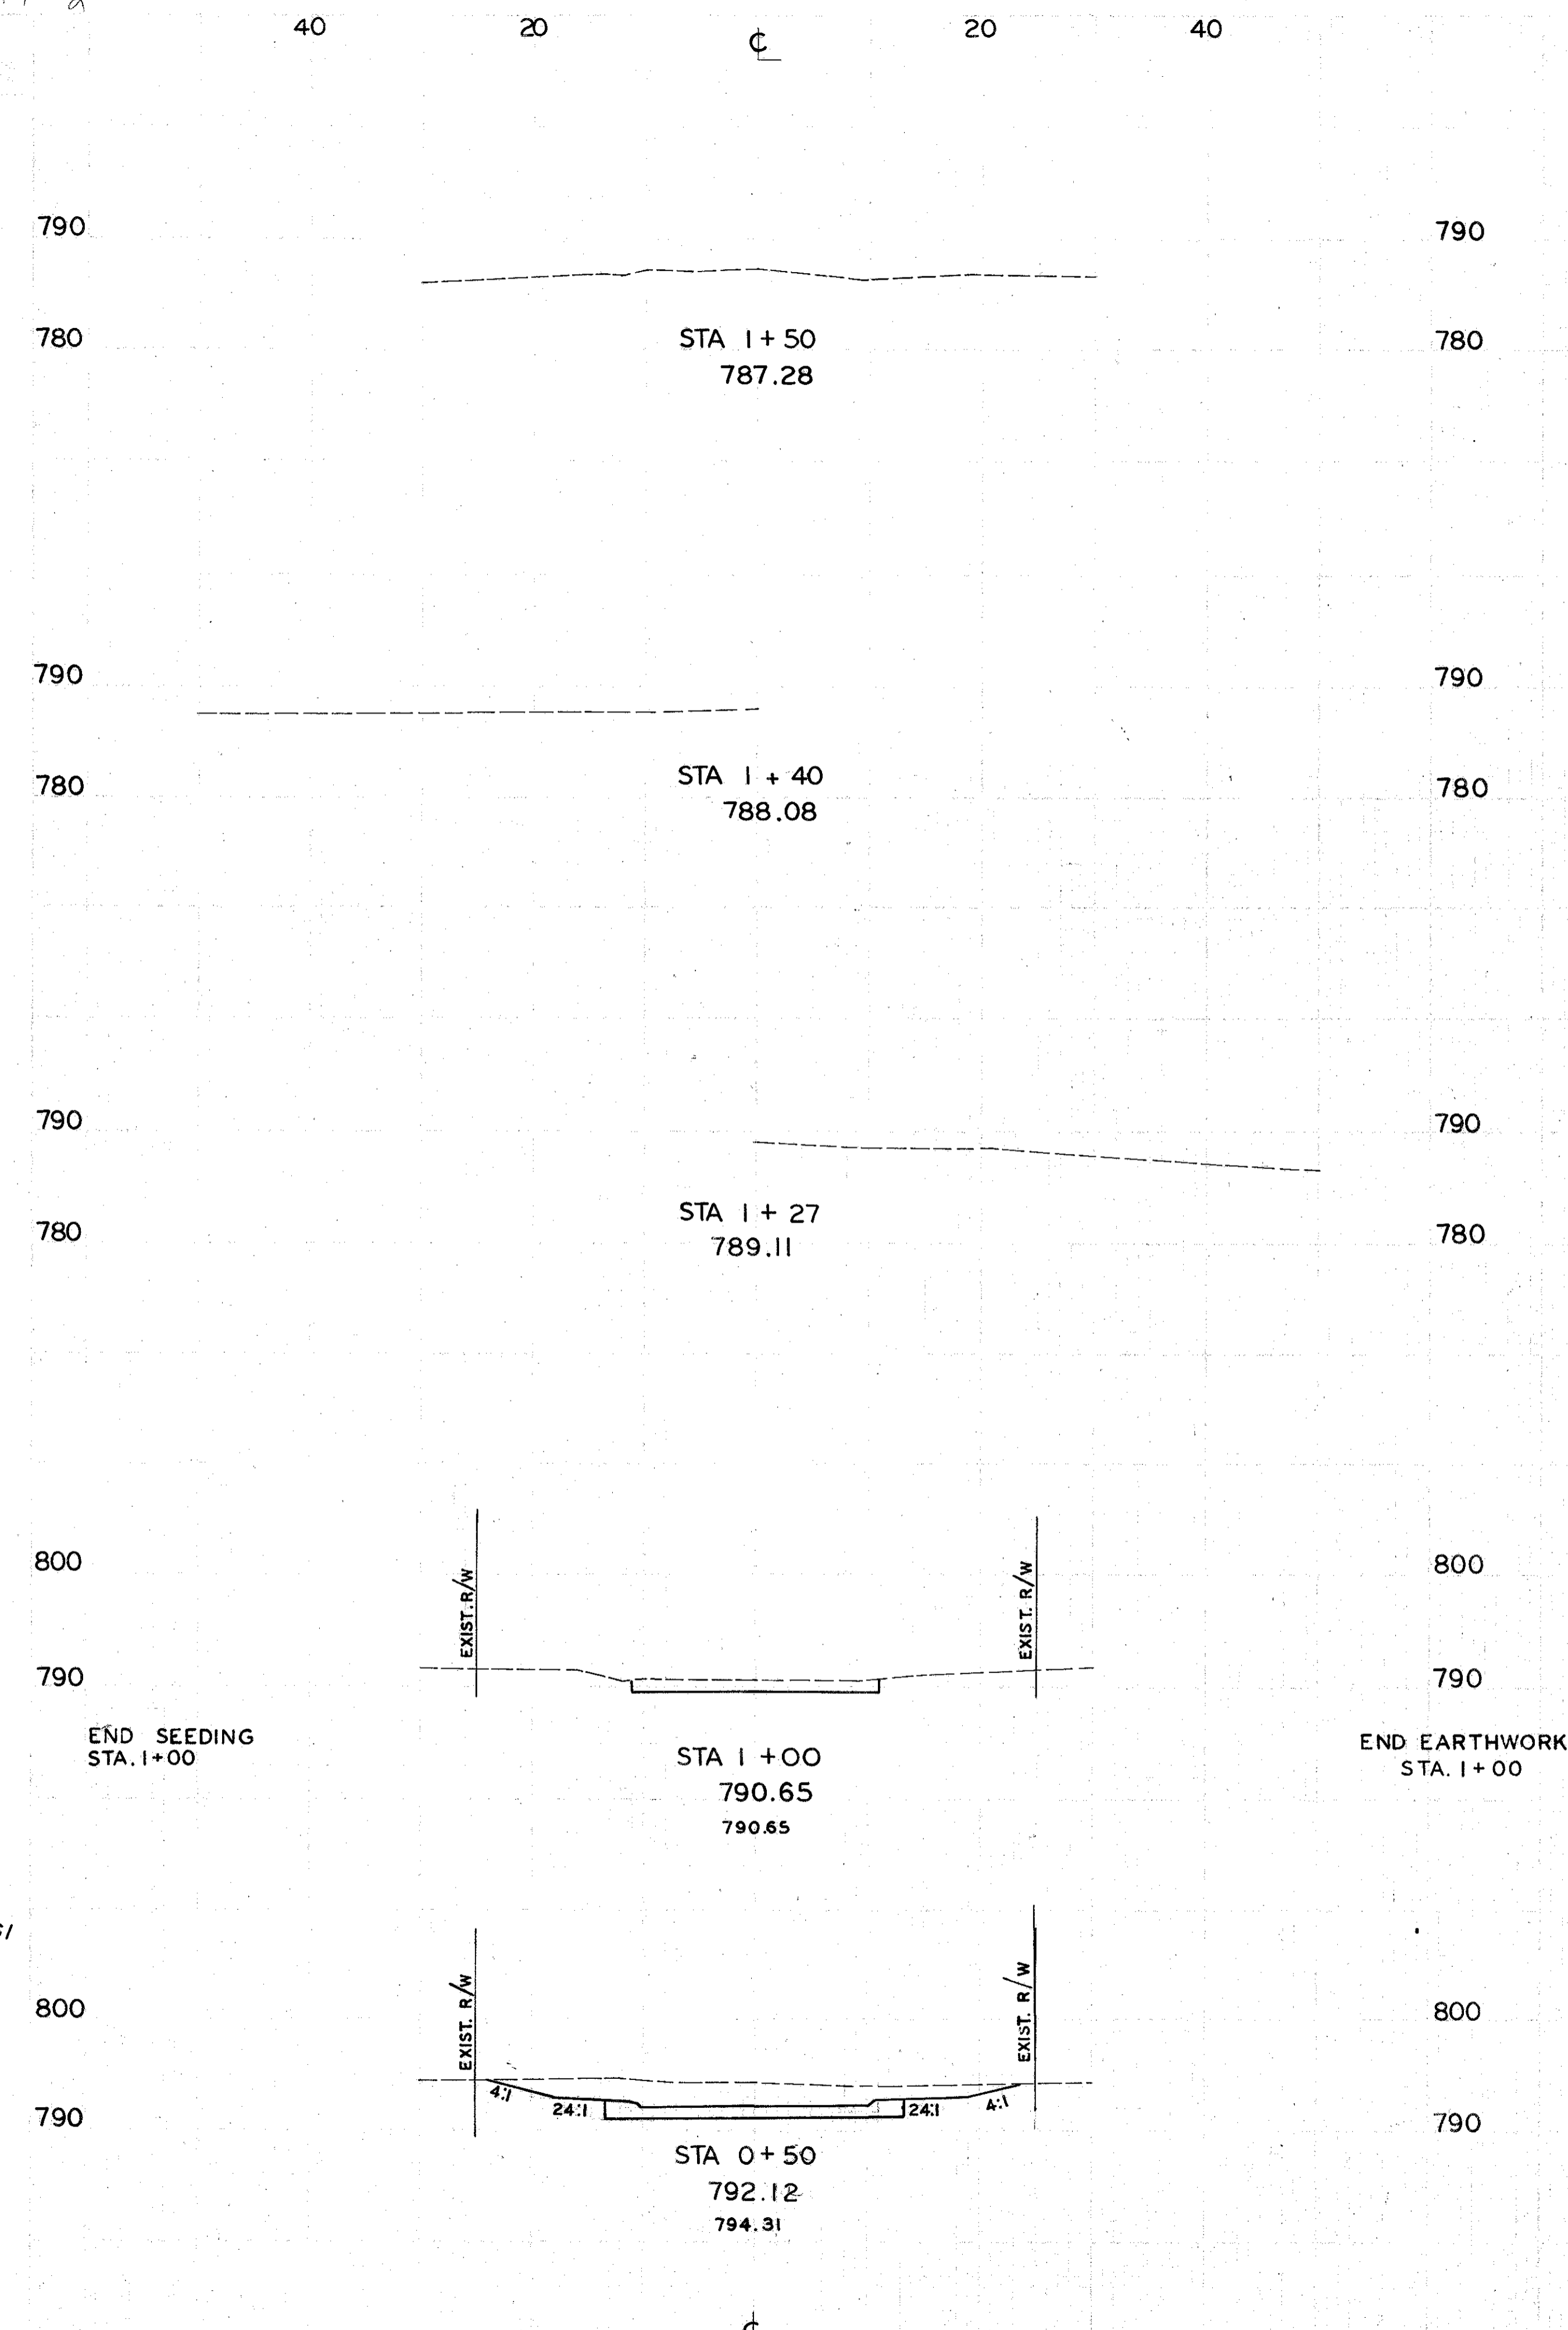

CROSS SECTIONS . . . TIMBERLINE DRIVE . . . STA 0+50 TO STA 1+50

END AREA		VOLUME		SEEDING	
CUT	FILL	CUT	FILL	END WIDTH	SQ. YDS.
					42
					30
					167
					30
					167
					30
					306
27	0				80
					431
					129
					75
					112

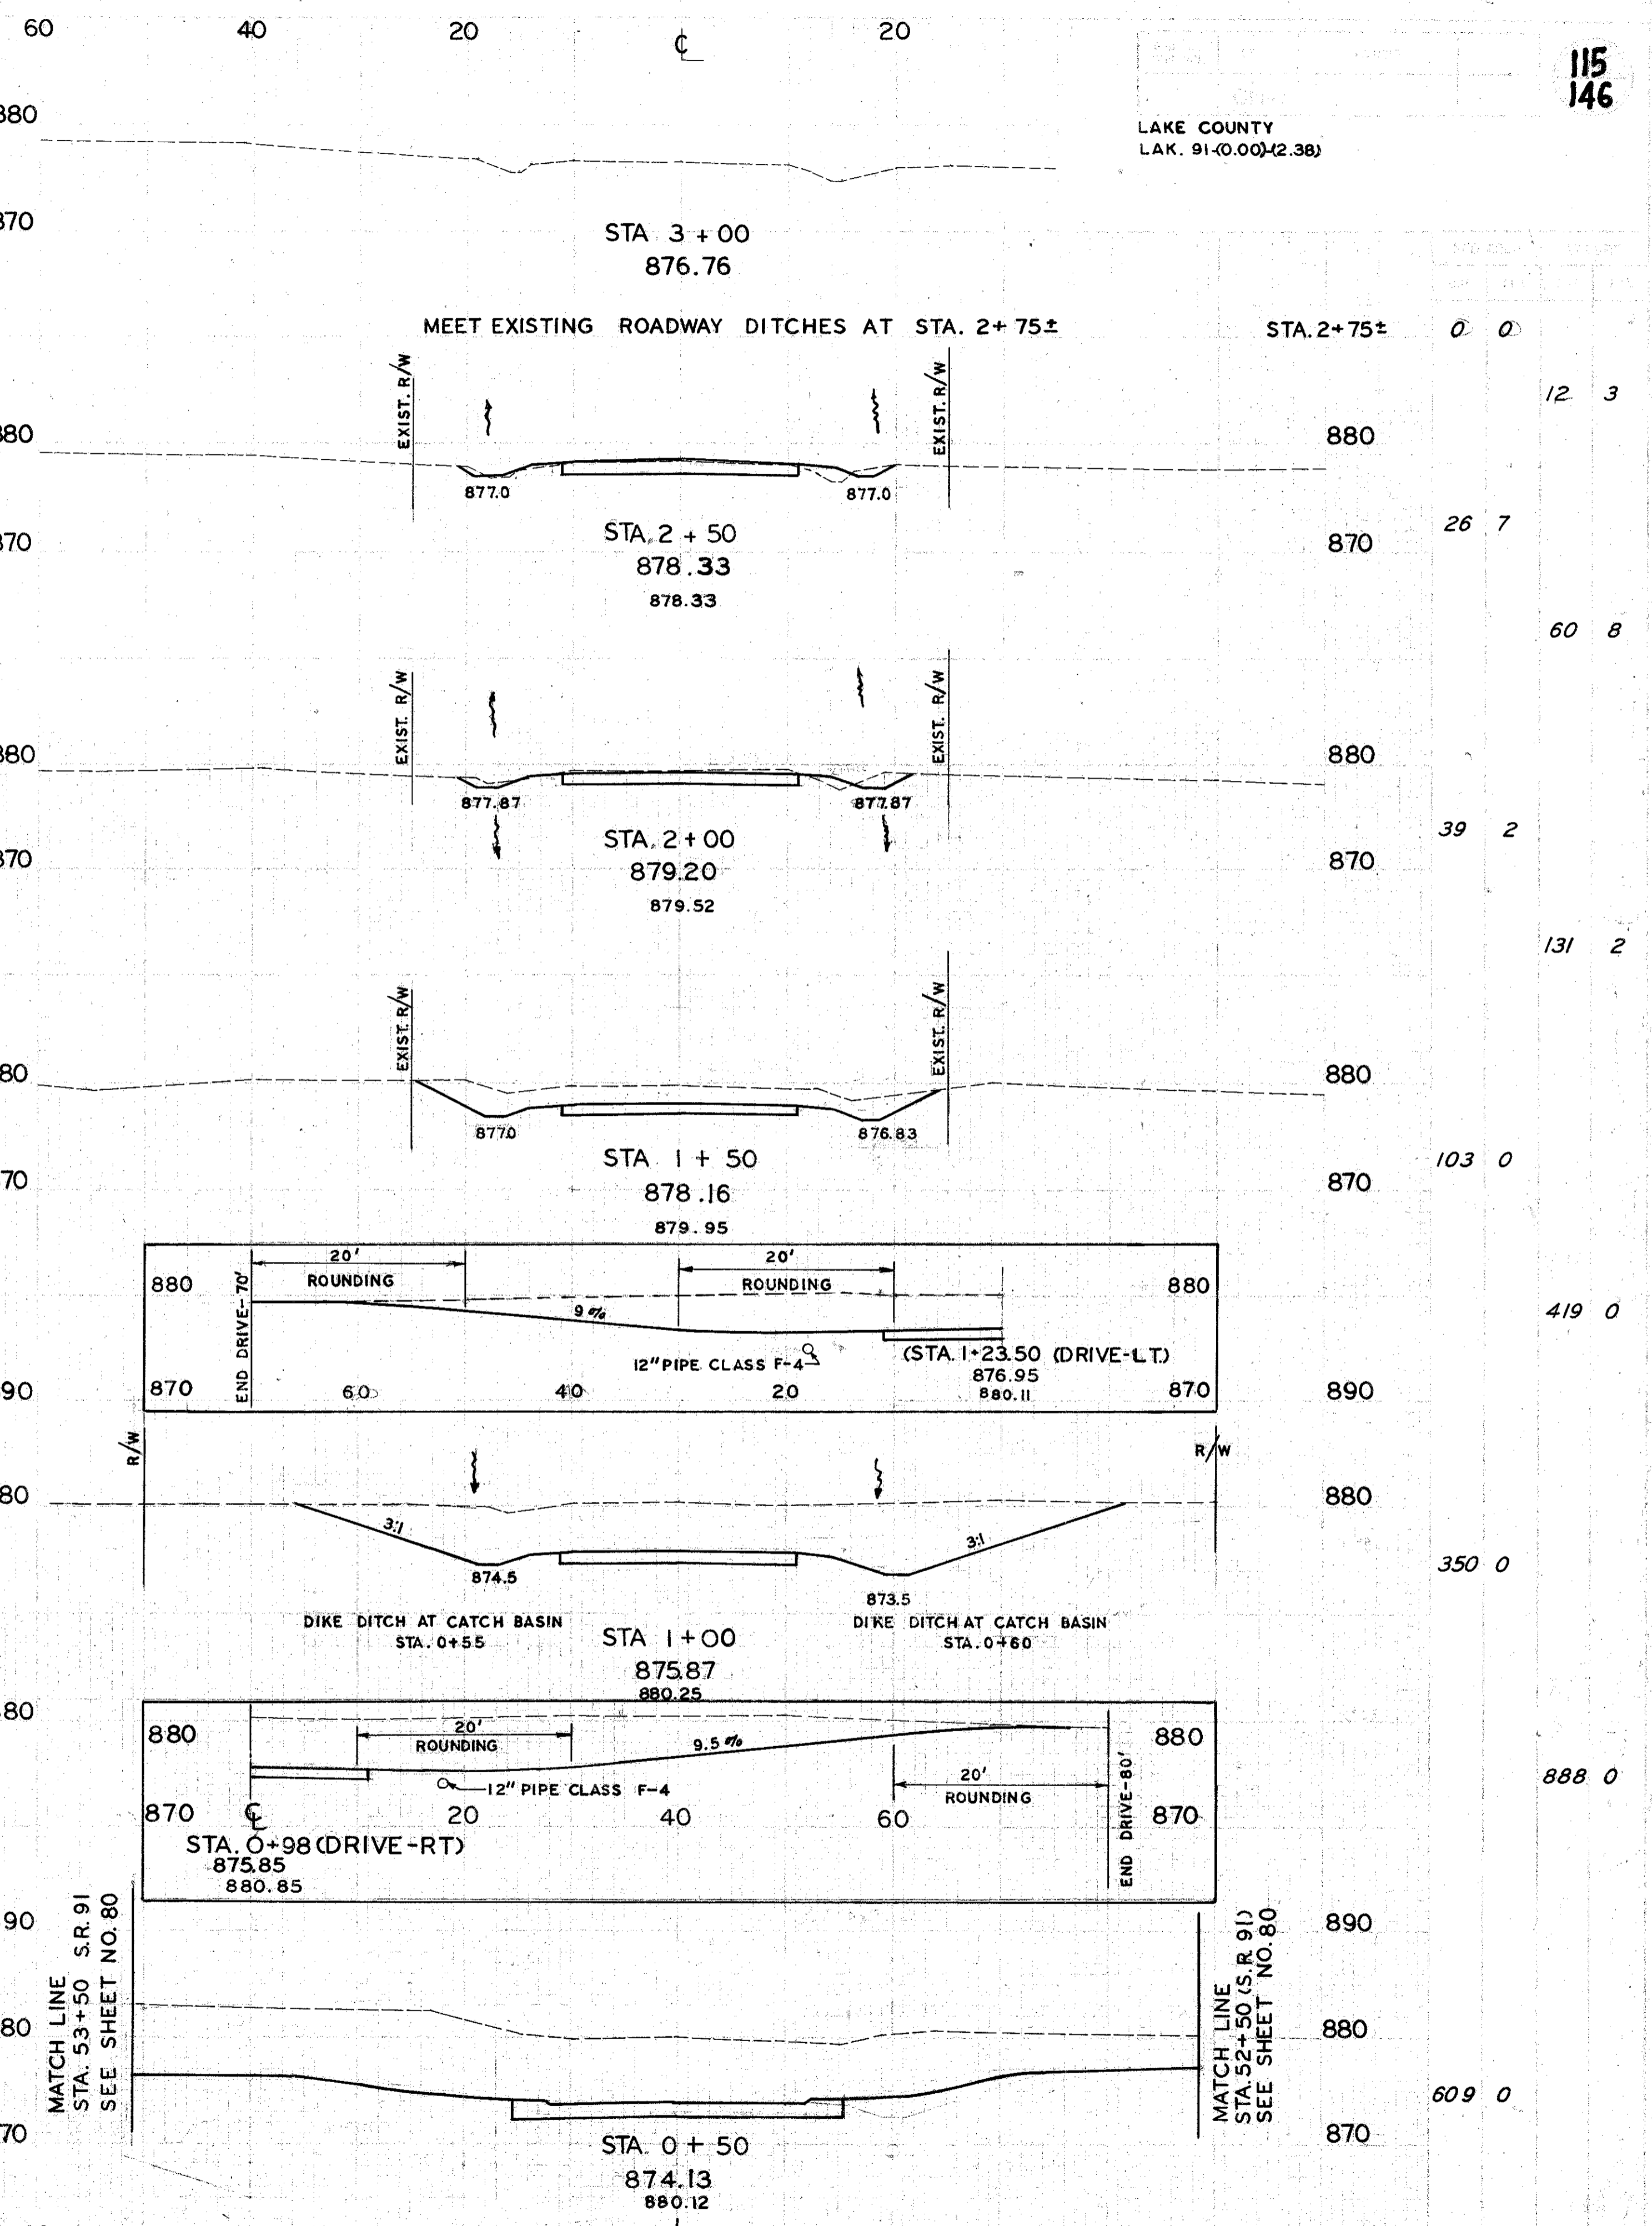

CROSS SECTIONS . . . DIXON ROAD . . . STA 0+50 TO STA 3+00

LAKE COUNTY
LAK. 91-0.00(2.38)

115
146