


LAKE COUNTY  
LAK. -(0.00)-(2.36)

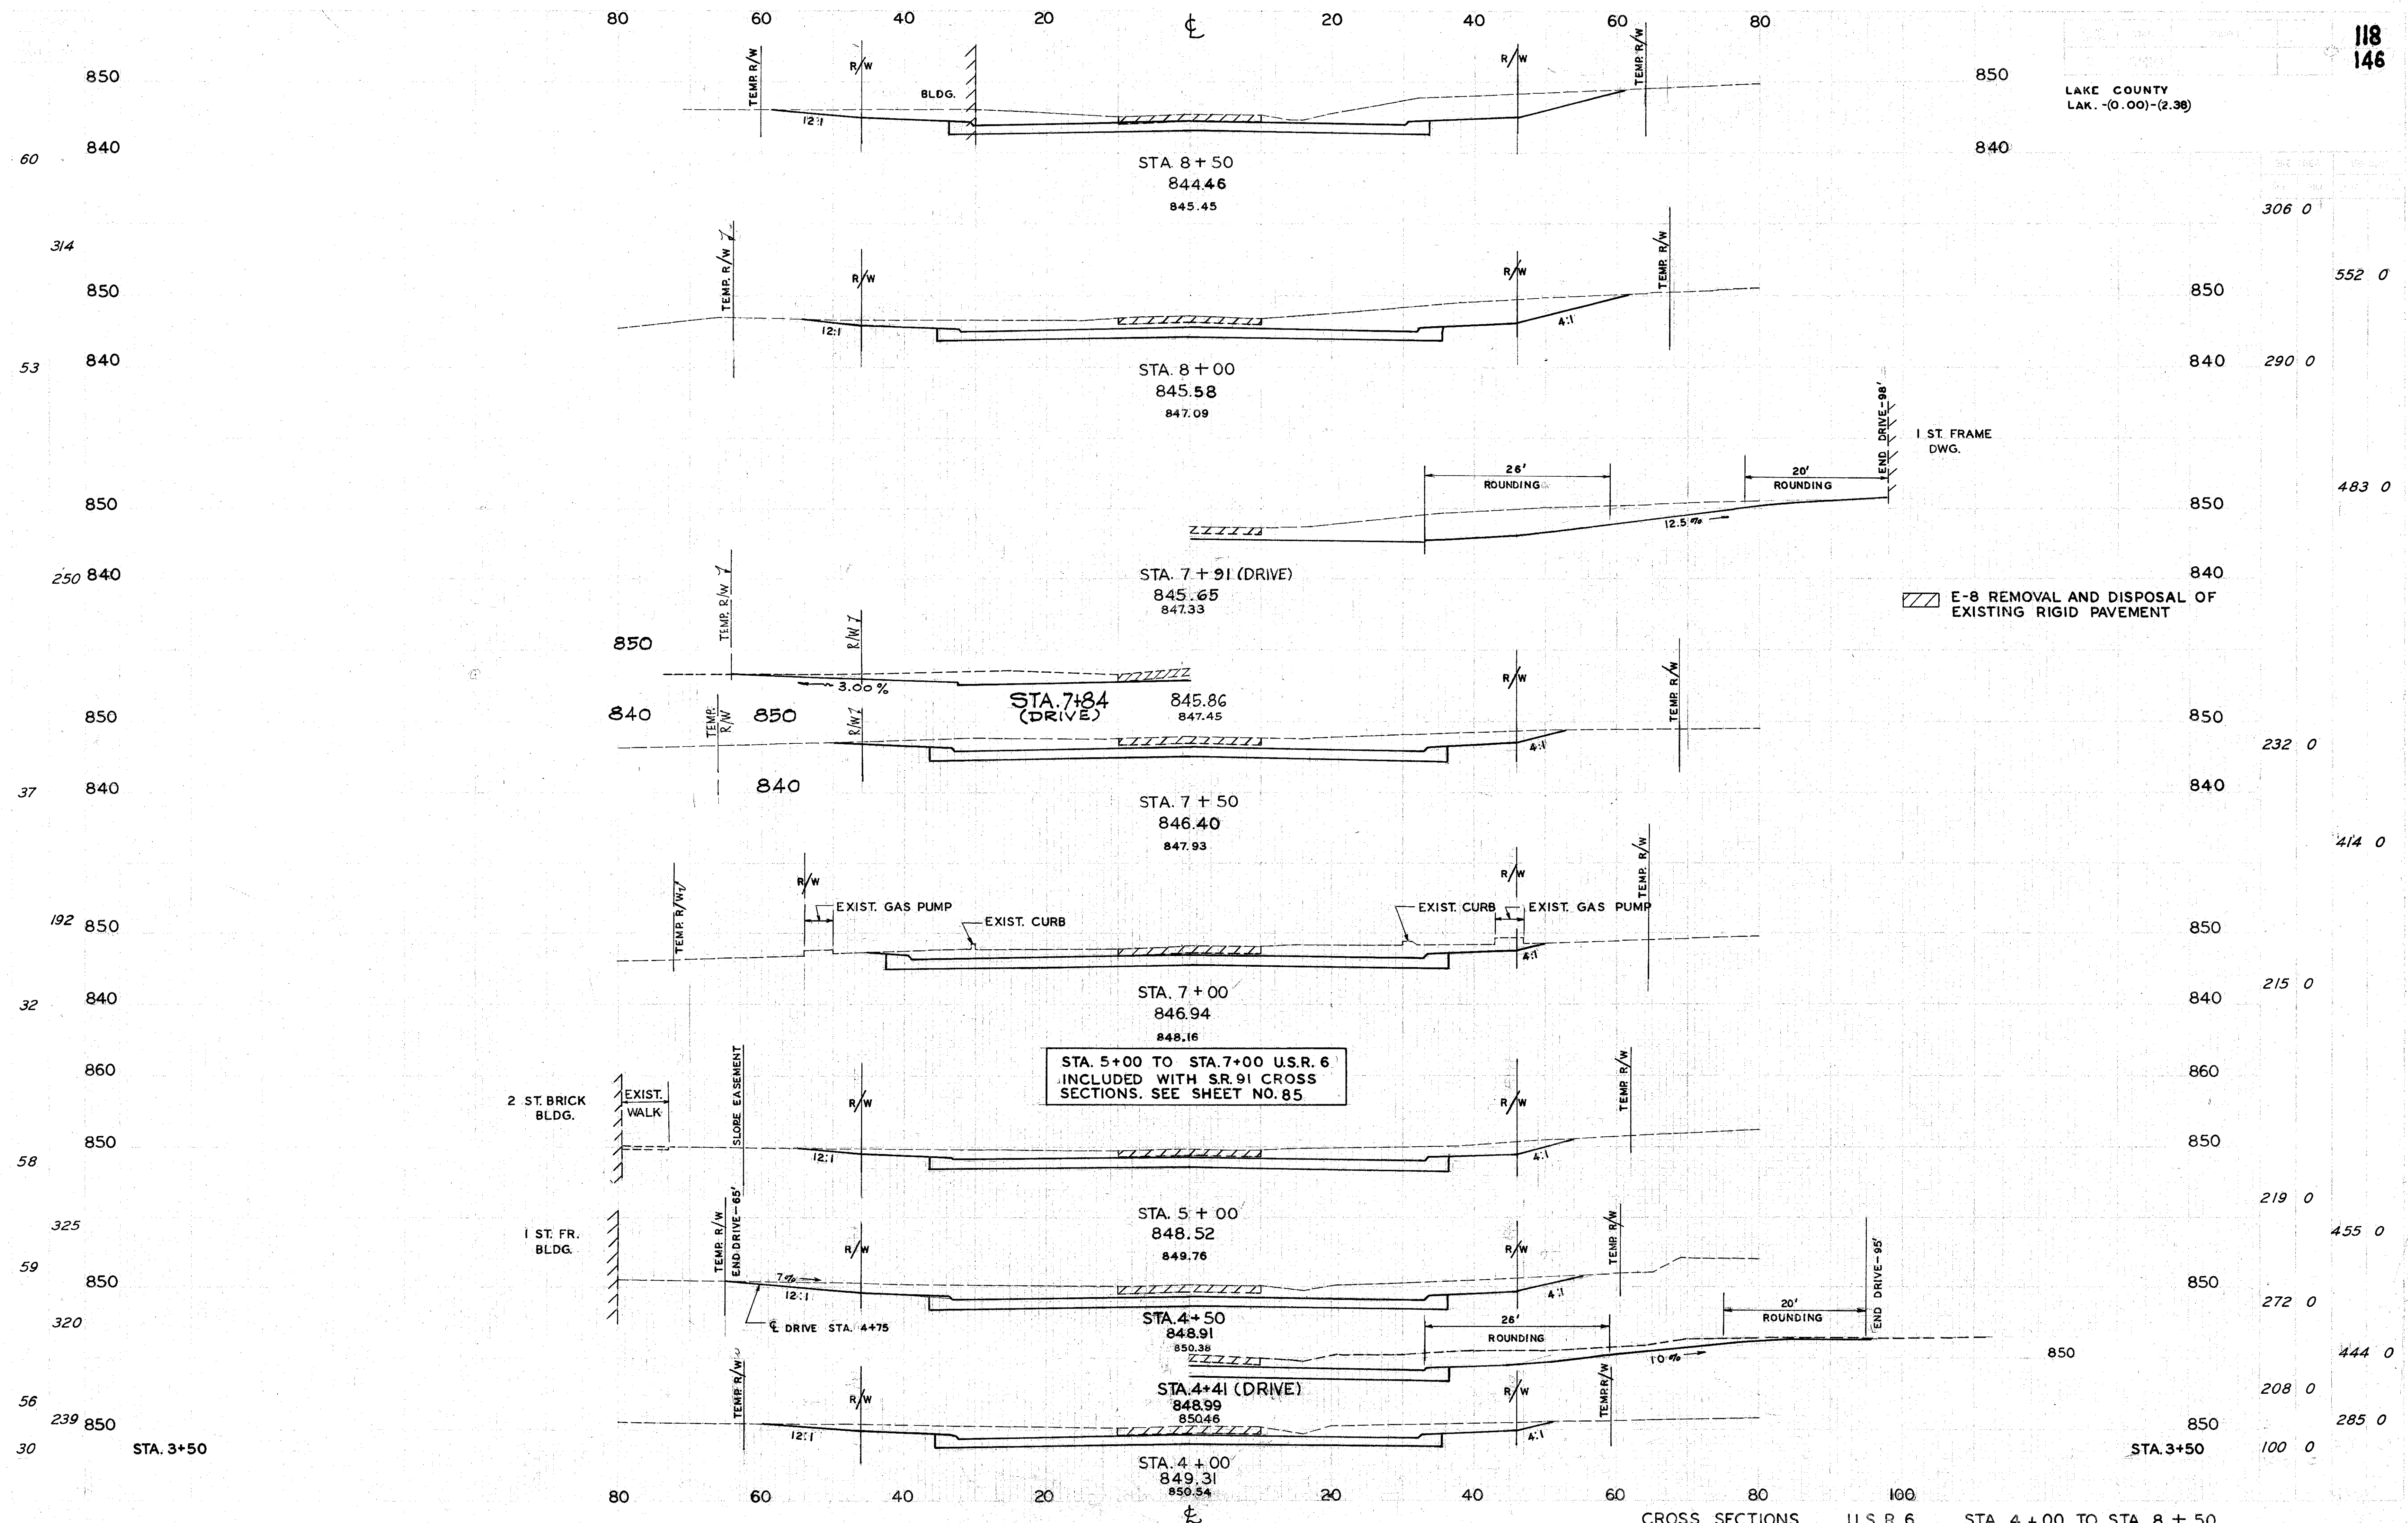

CROSS SECTIONS . . . U.S.R. 6 . . . STA 4 + 00 TO STA 8 + 50