


LAKE COUNTY
LAK. 91-(0.00)-(2.38)

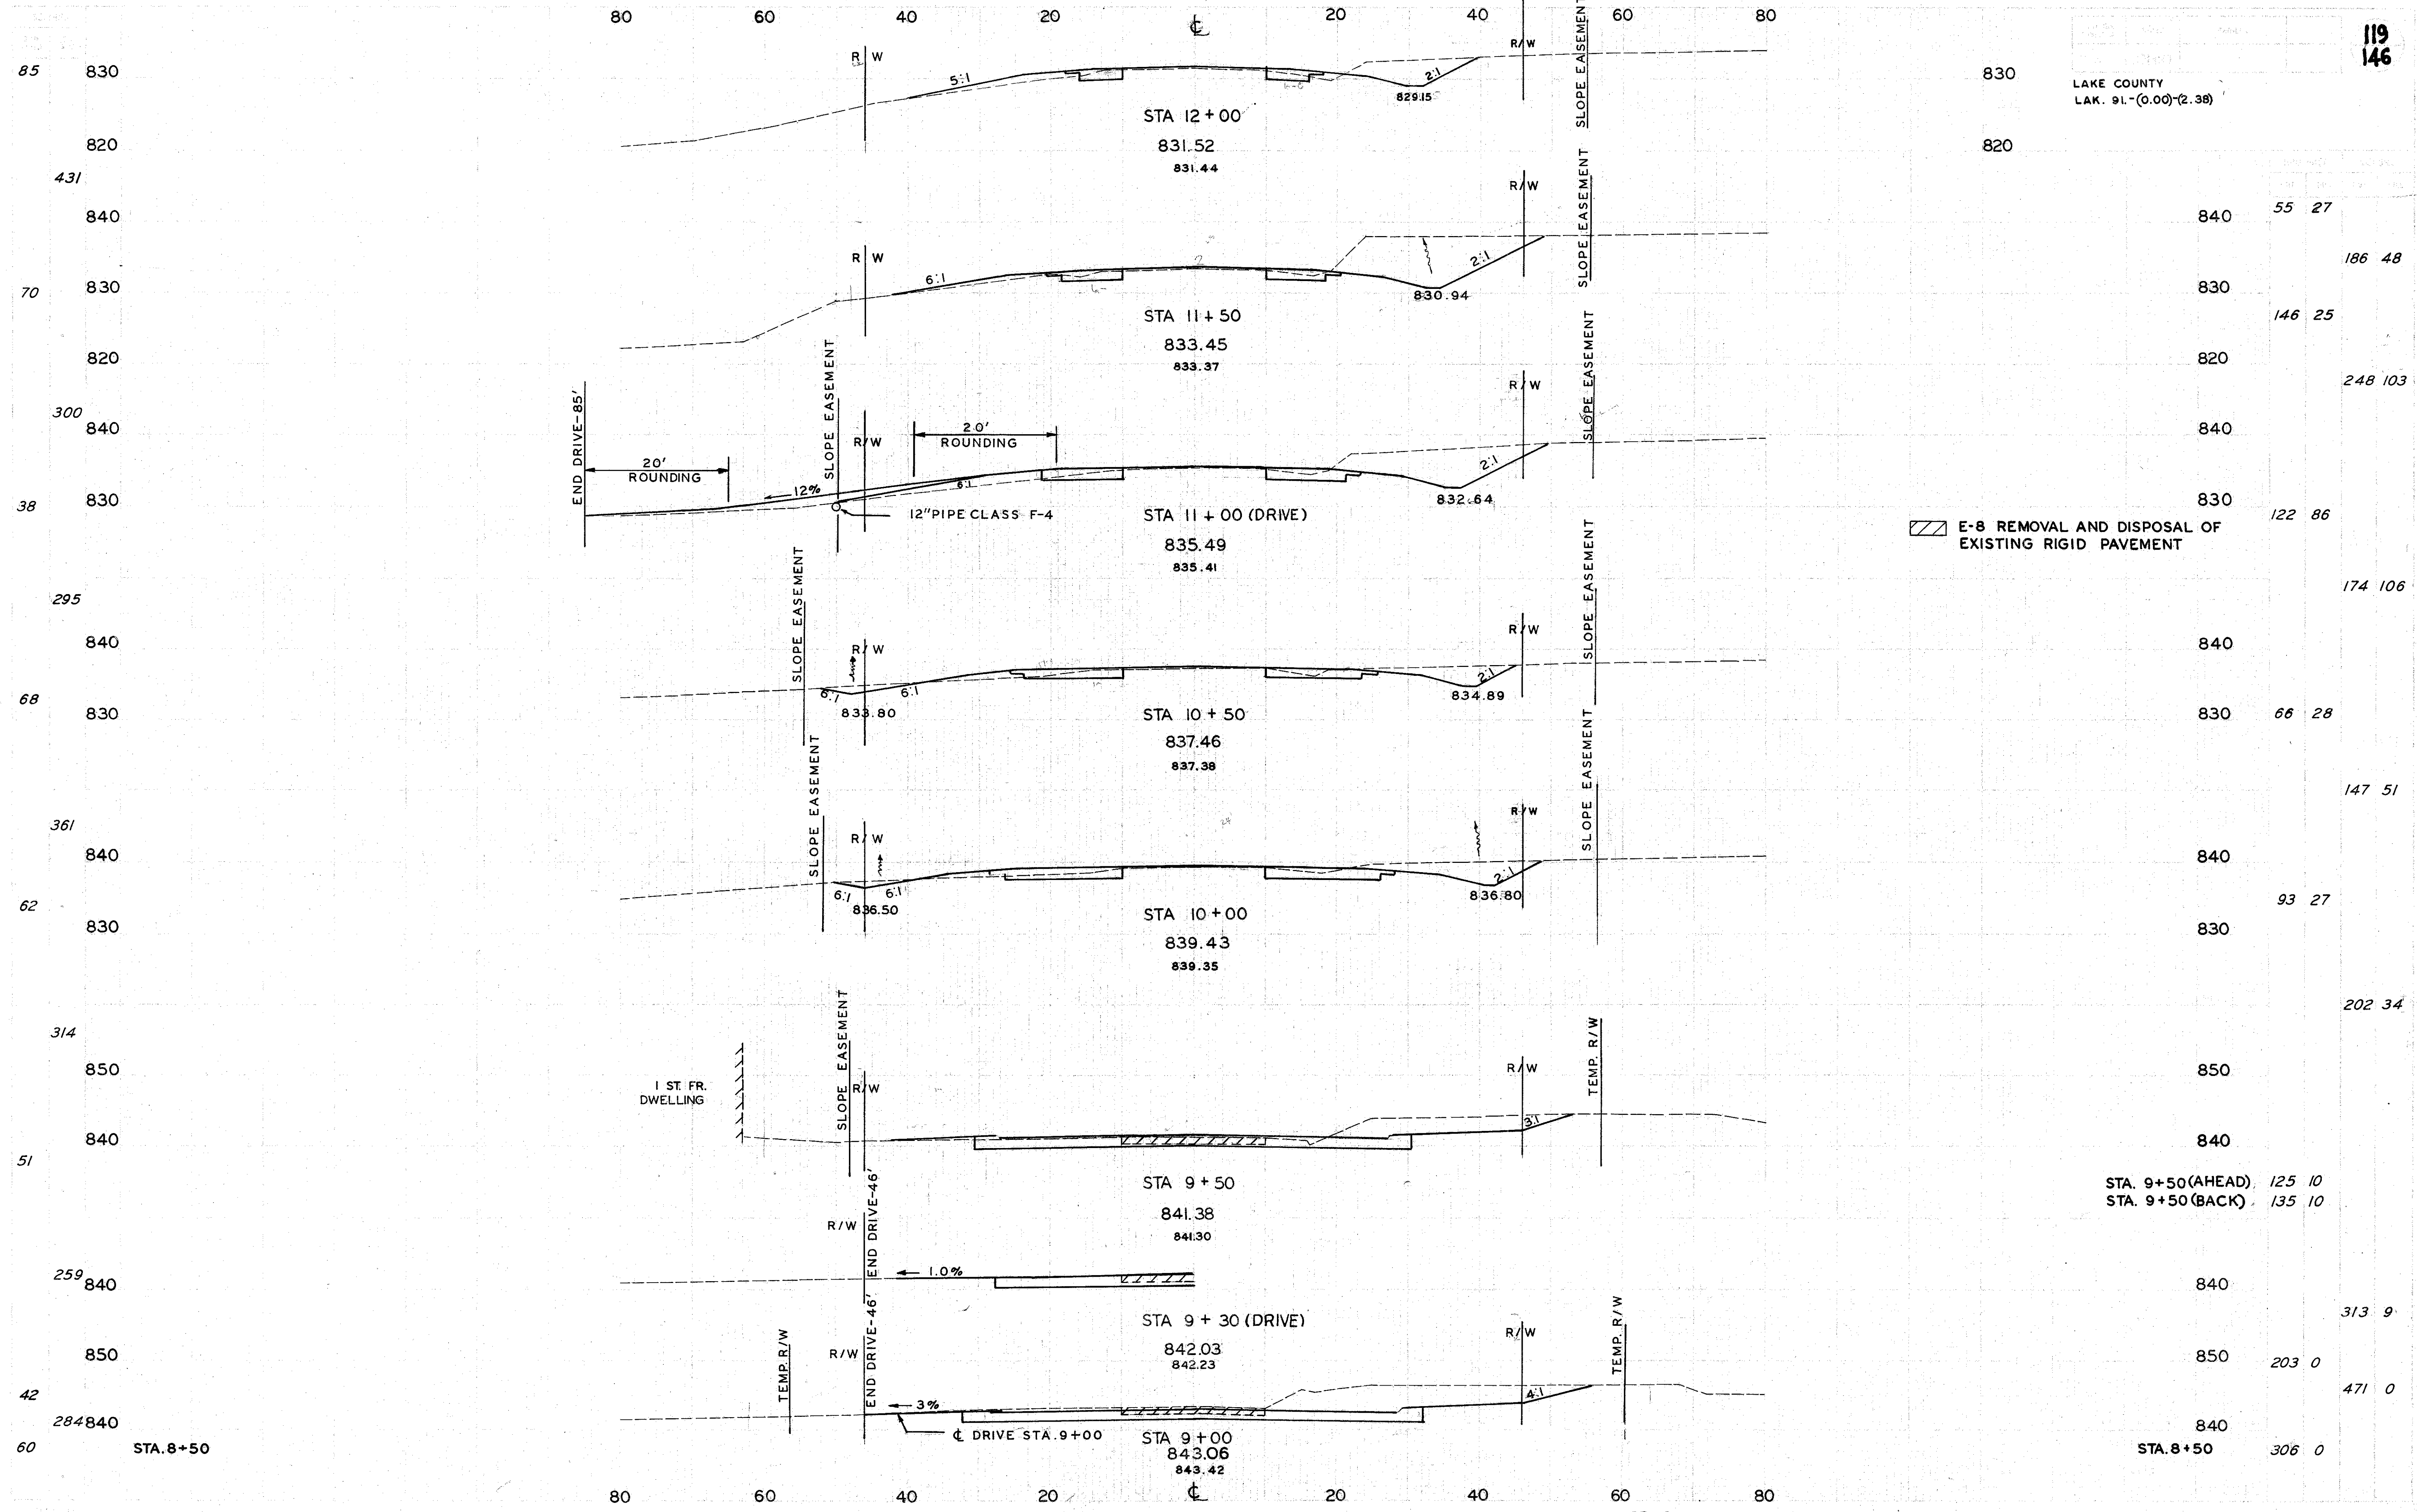

STA. 9+50(AHEAD) 125 10
STA. 9+50(BACK) 135 10

STA. 8+50 306 0

CROSS SECTIONS . . . U.S.R. 6 . . . STA 9+00 TO STA 12+00