


NO. IN	STATE	PROJECT
146	OHIO	

122  
146

LAKE COUNTY  
LAK. 91-(0.00)-(2.38)

SHEET NO.		TOTAL SHEETS	
001	001	001	001

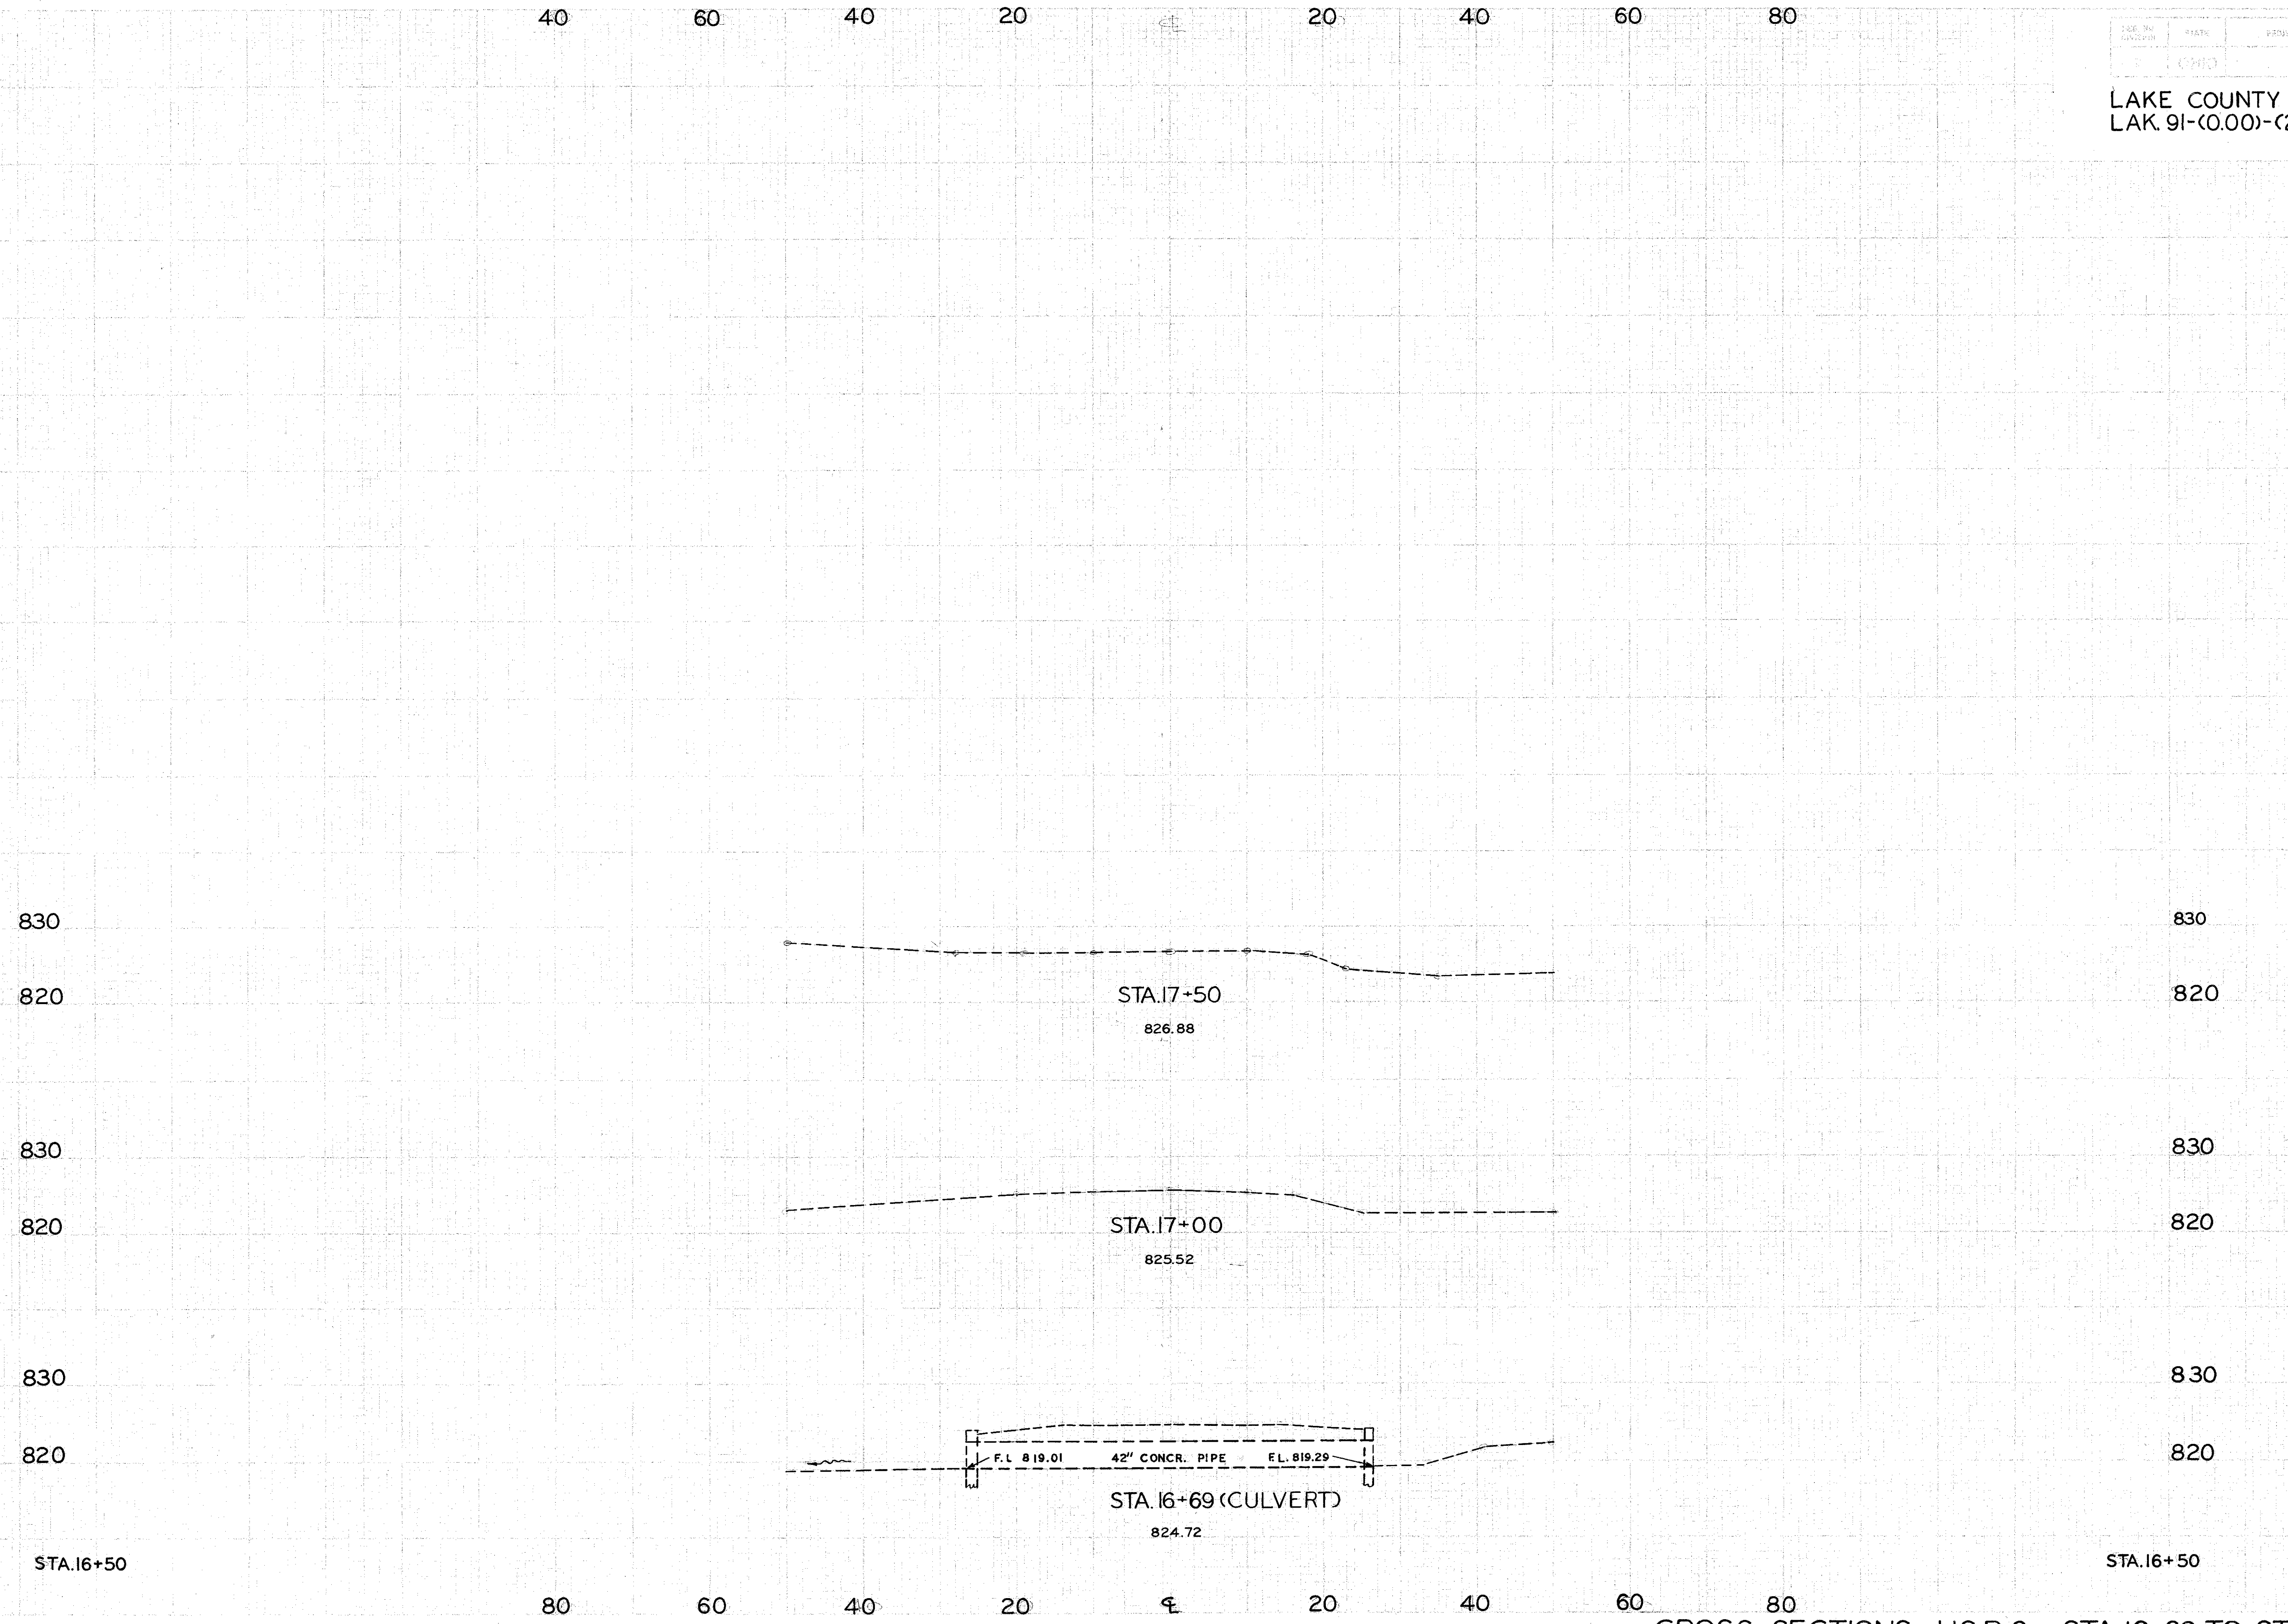

CROSS SECTIONS U.S.R.6 STA.16+69 TO STA.17+50