


END AREA		VOLUME		SEEDING	
CUT	FILL	CUT	FILL	END WIDTH	SQ. YDS.
70	0	112	9	75	364
51	10	47	9	57	
0	0				
				44	273
				55	

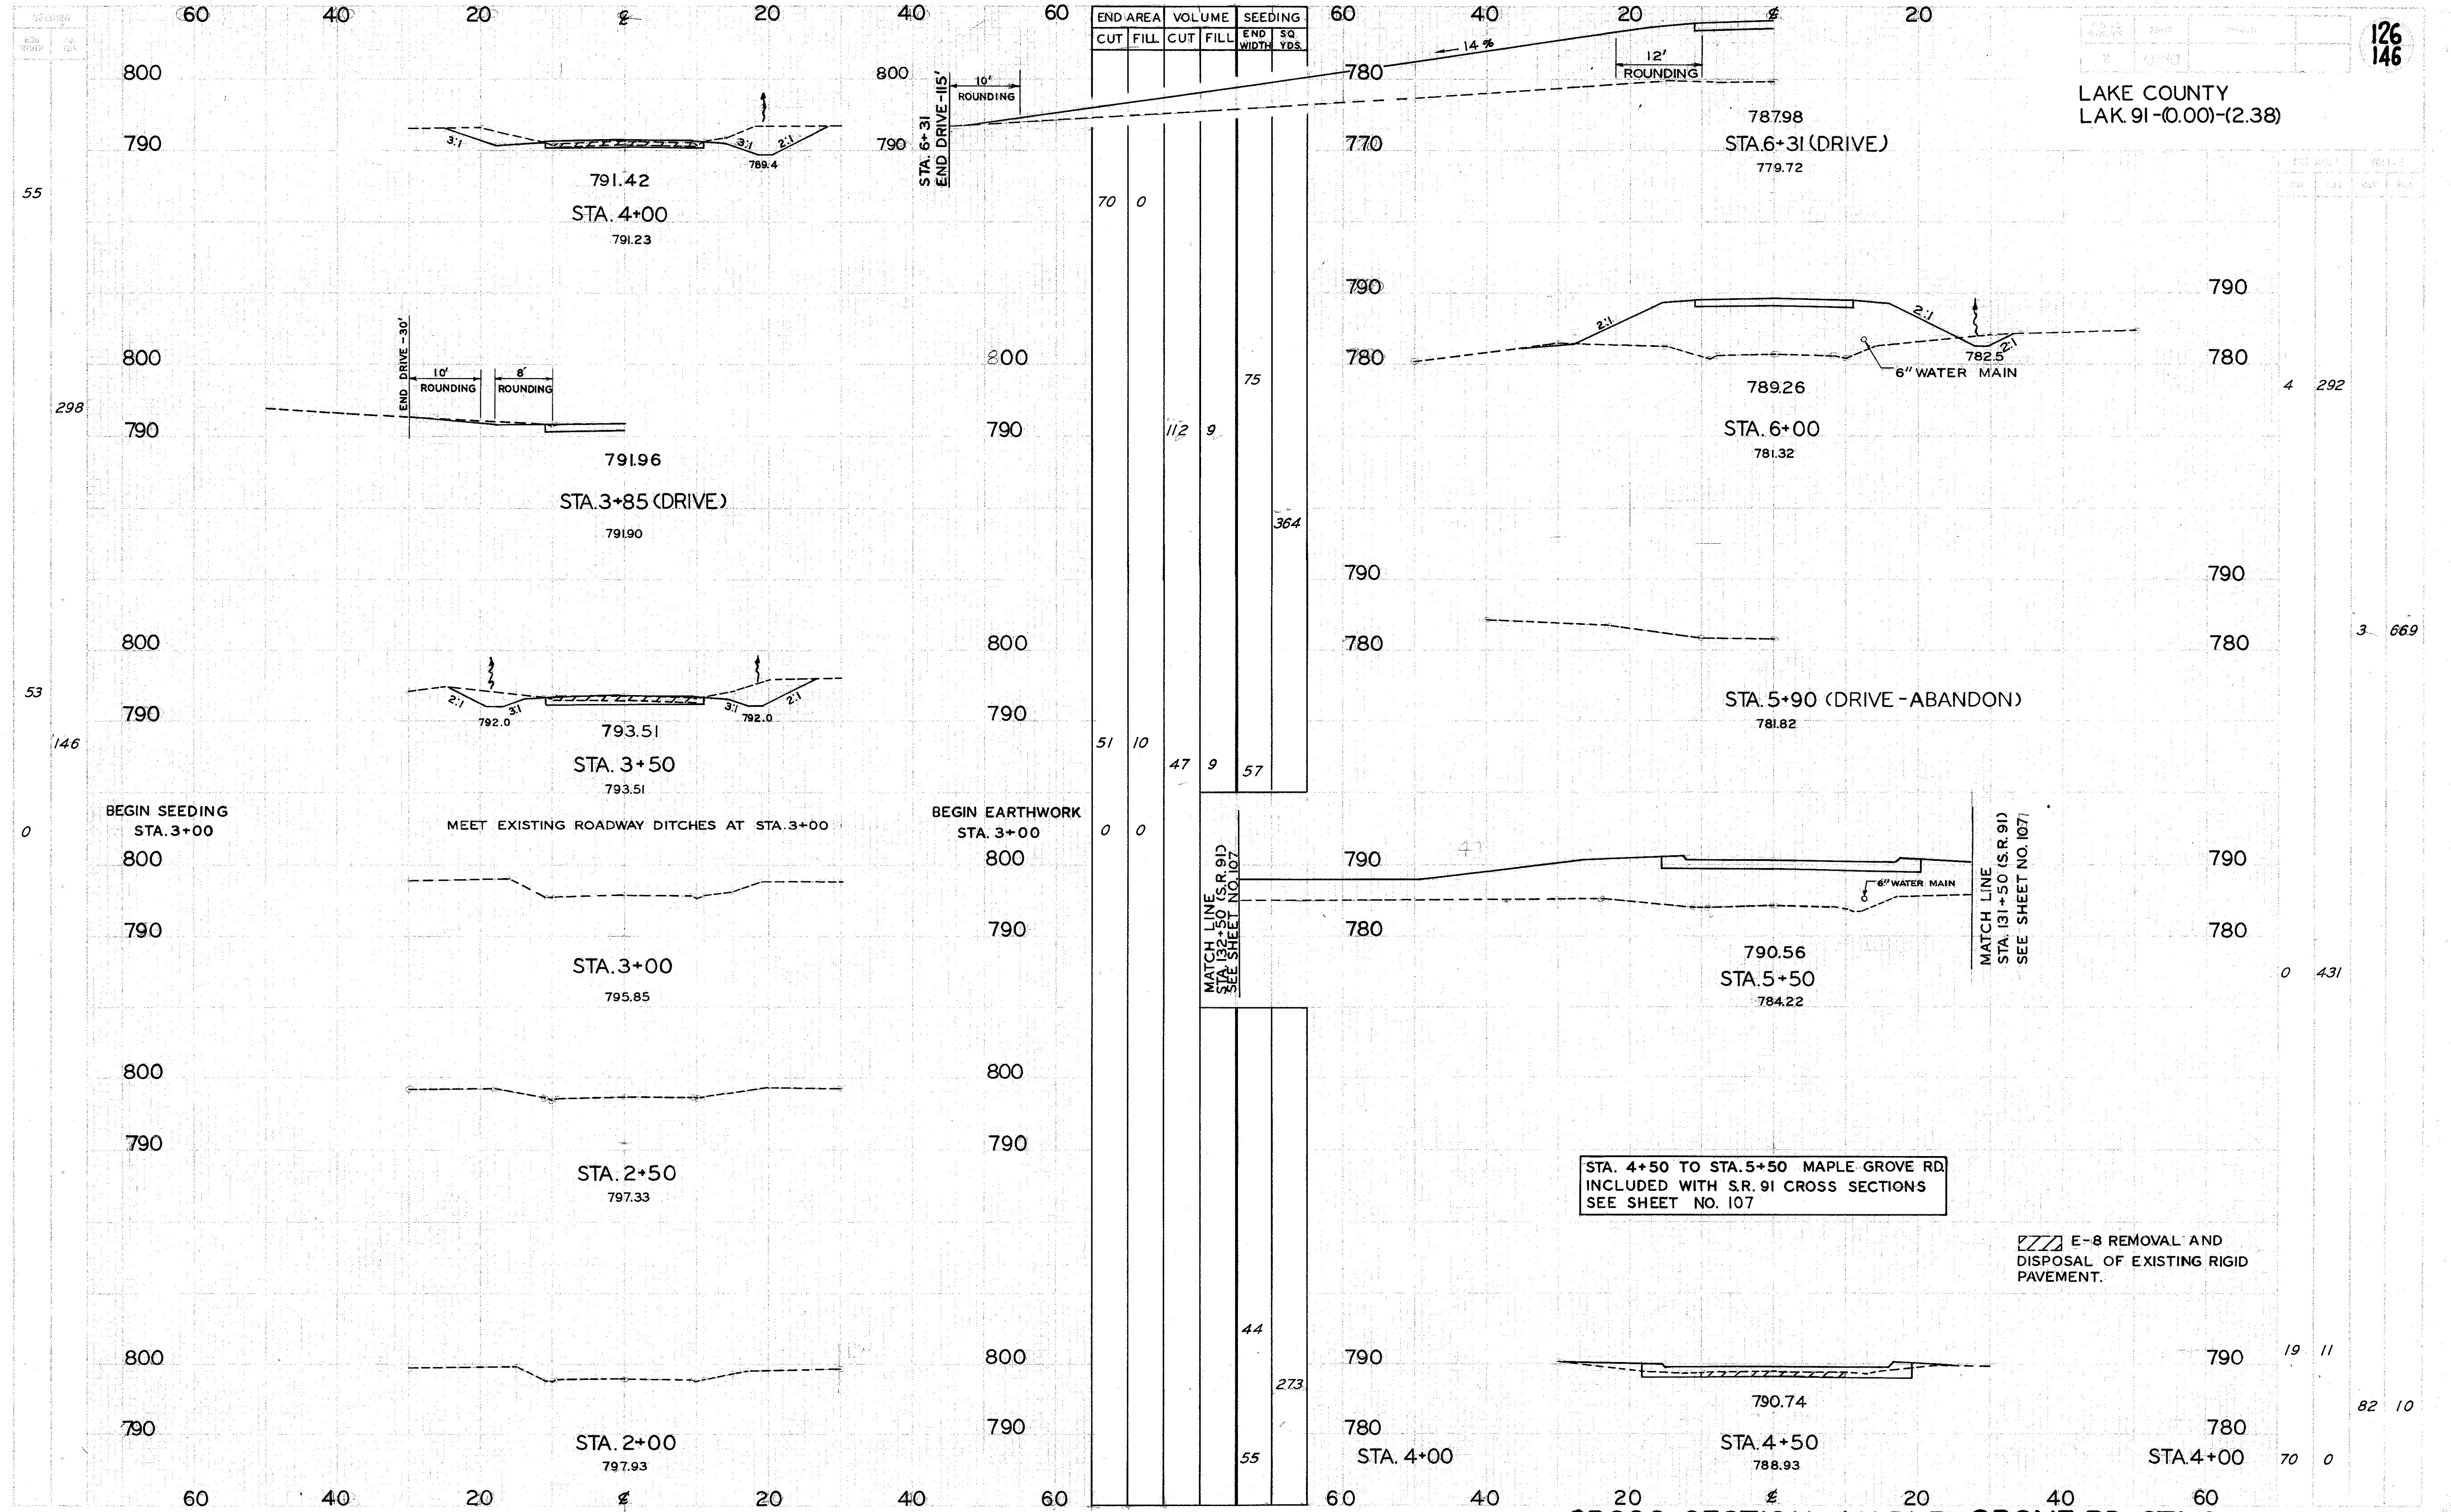

STA. 4+50 TO STA. 5+50 MAPLE GROVE RD.
INCLUDED WITH S.R. 91 CROSS SECTIONS
SEE SHEET NO. 107

/// E-8 REMOVAL AND
DISPOSAL OF EXISTING RIGID
PAVEMENT.

CROSS SECTION MAPLE GROVE RD STA. 2+00 TO STA. 6+31