

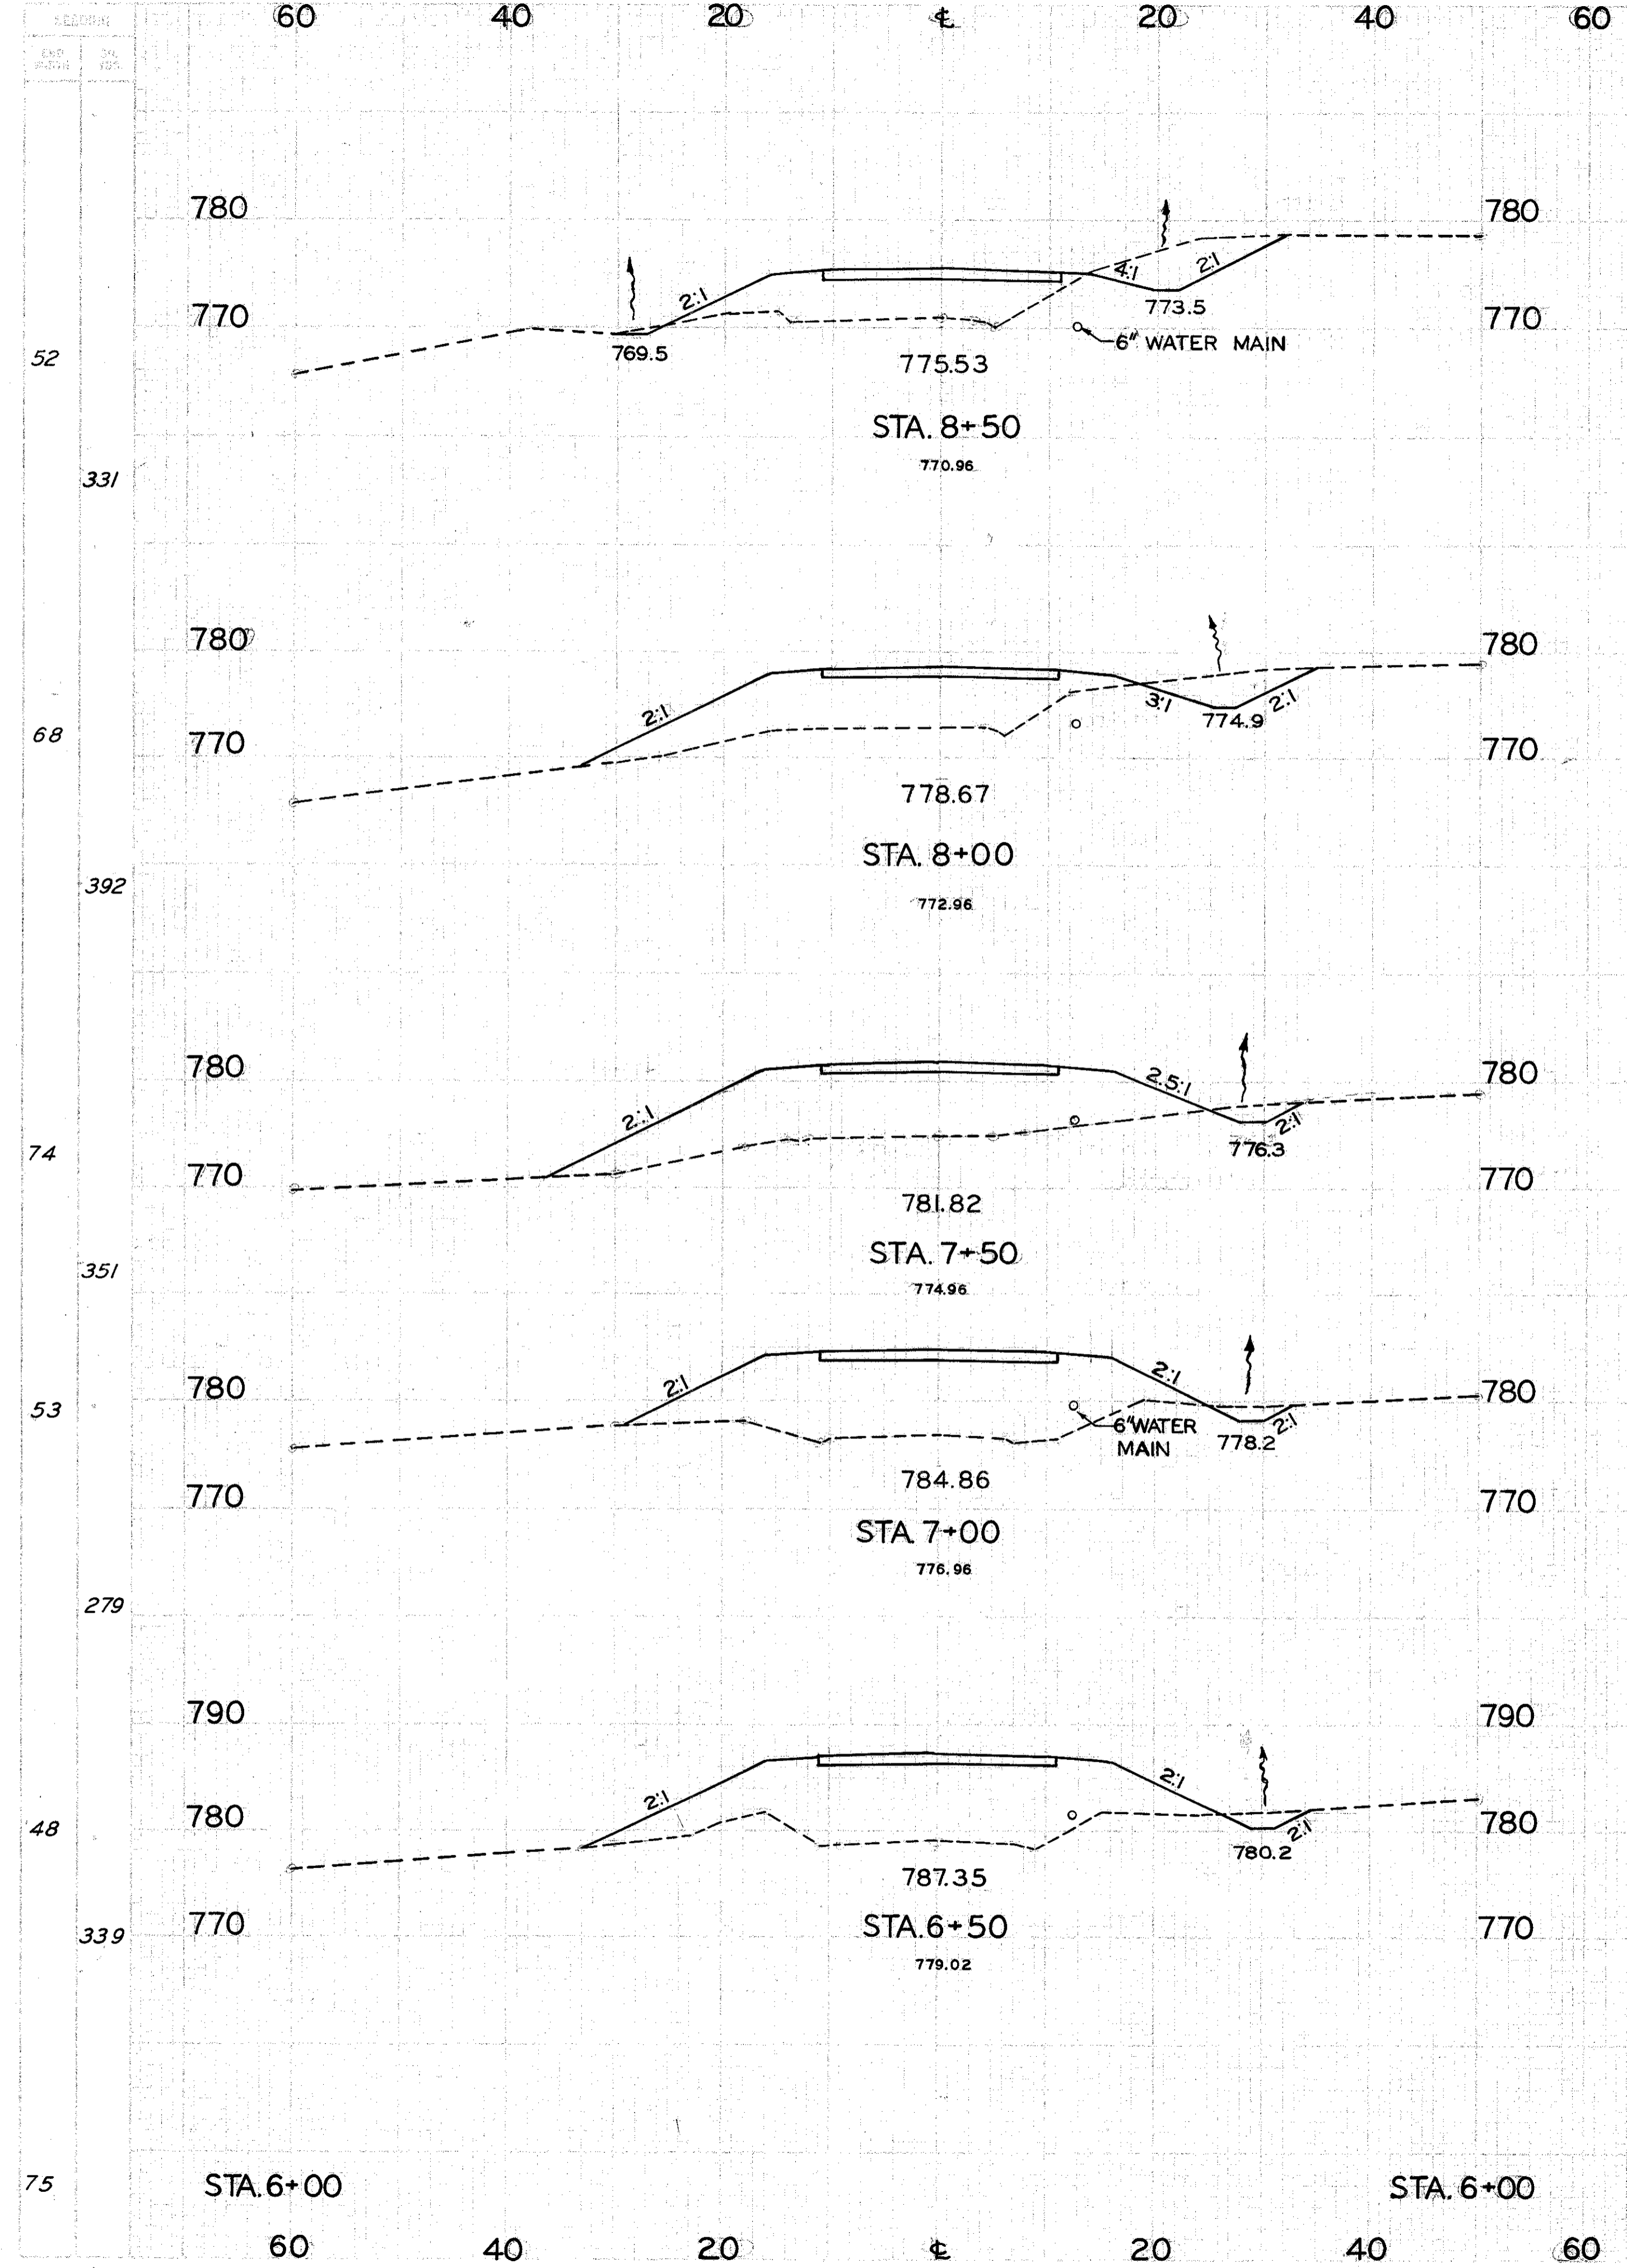


LAKE COUNTY
LAK. 91-(0.00)-(2.38)

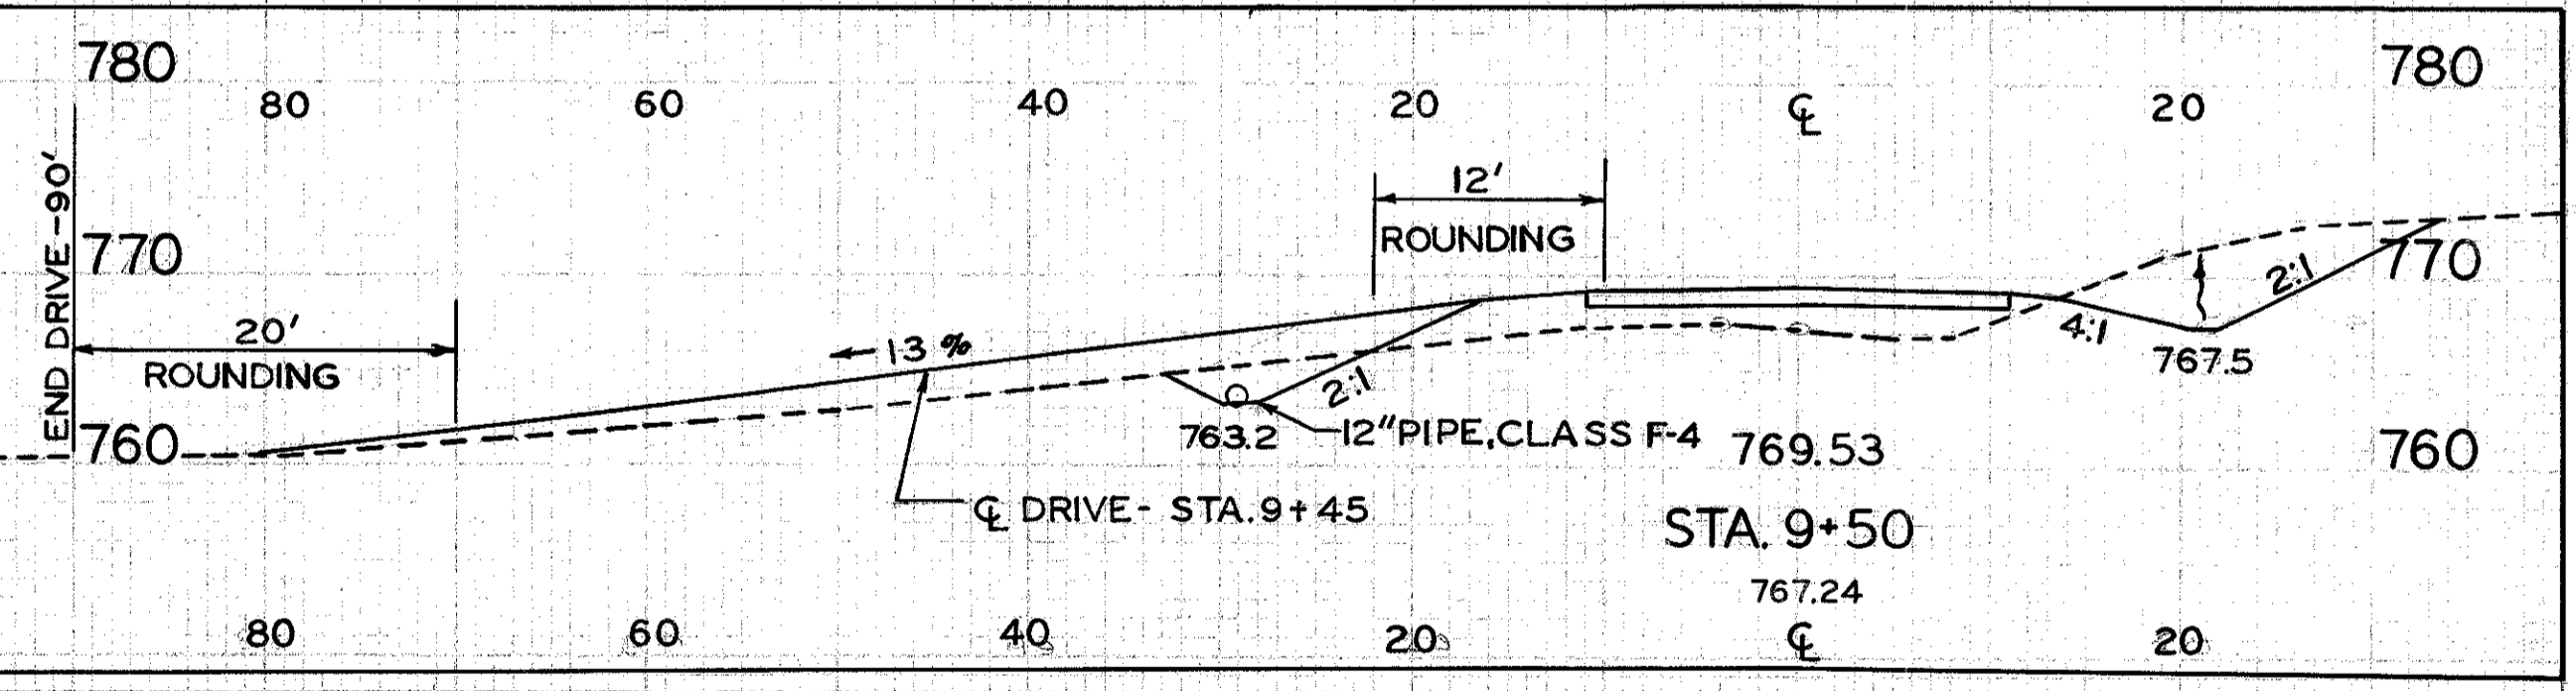

END AREA	VOLUME		SEEDING	
	CUT	FILL	CUT	FILL

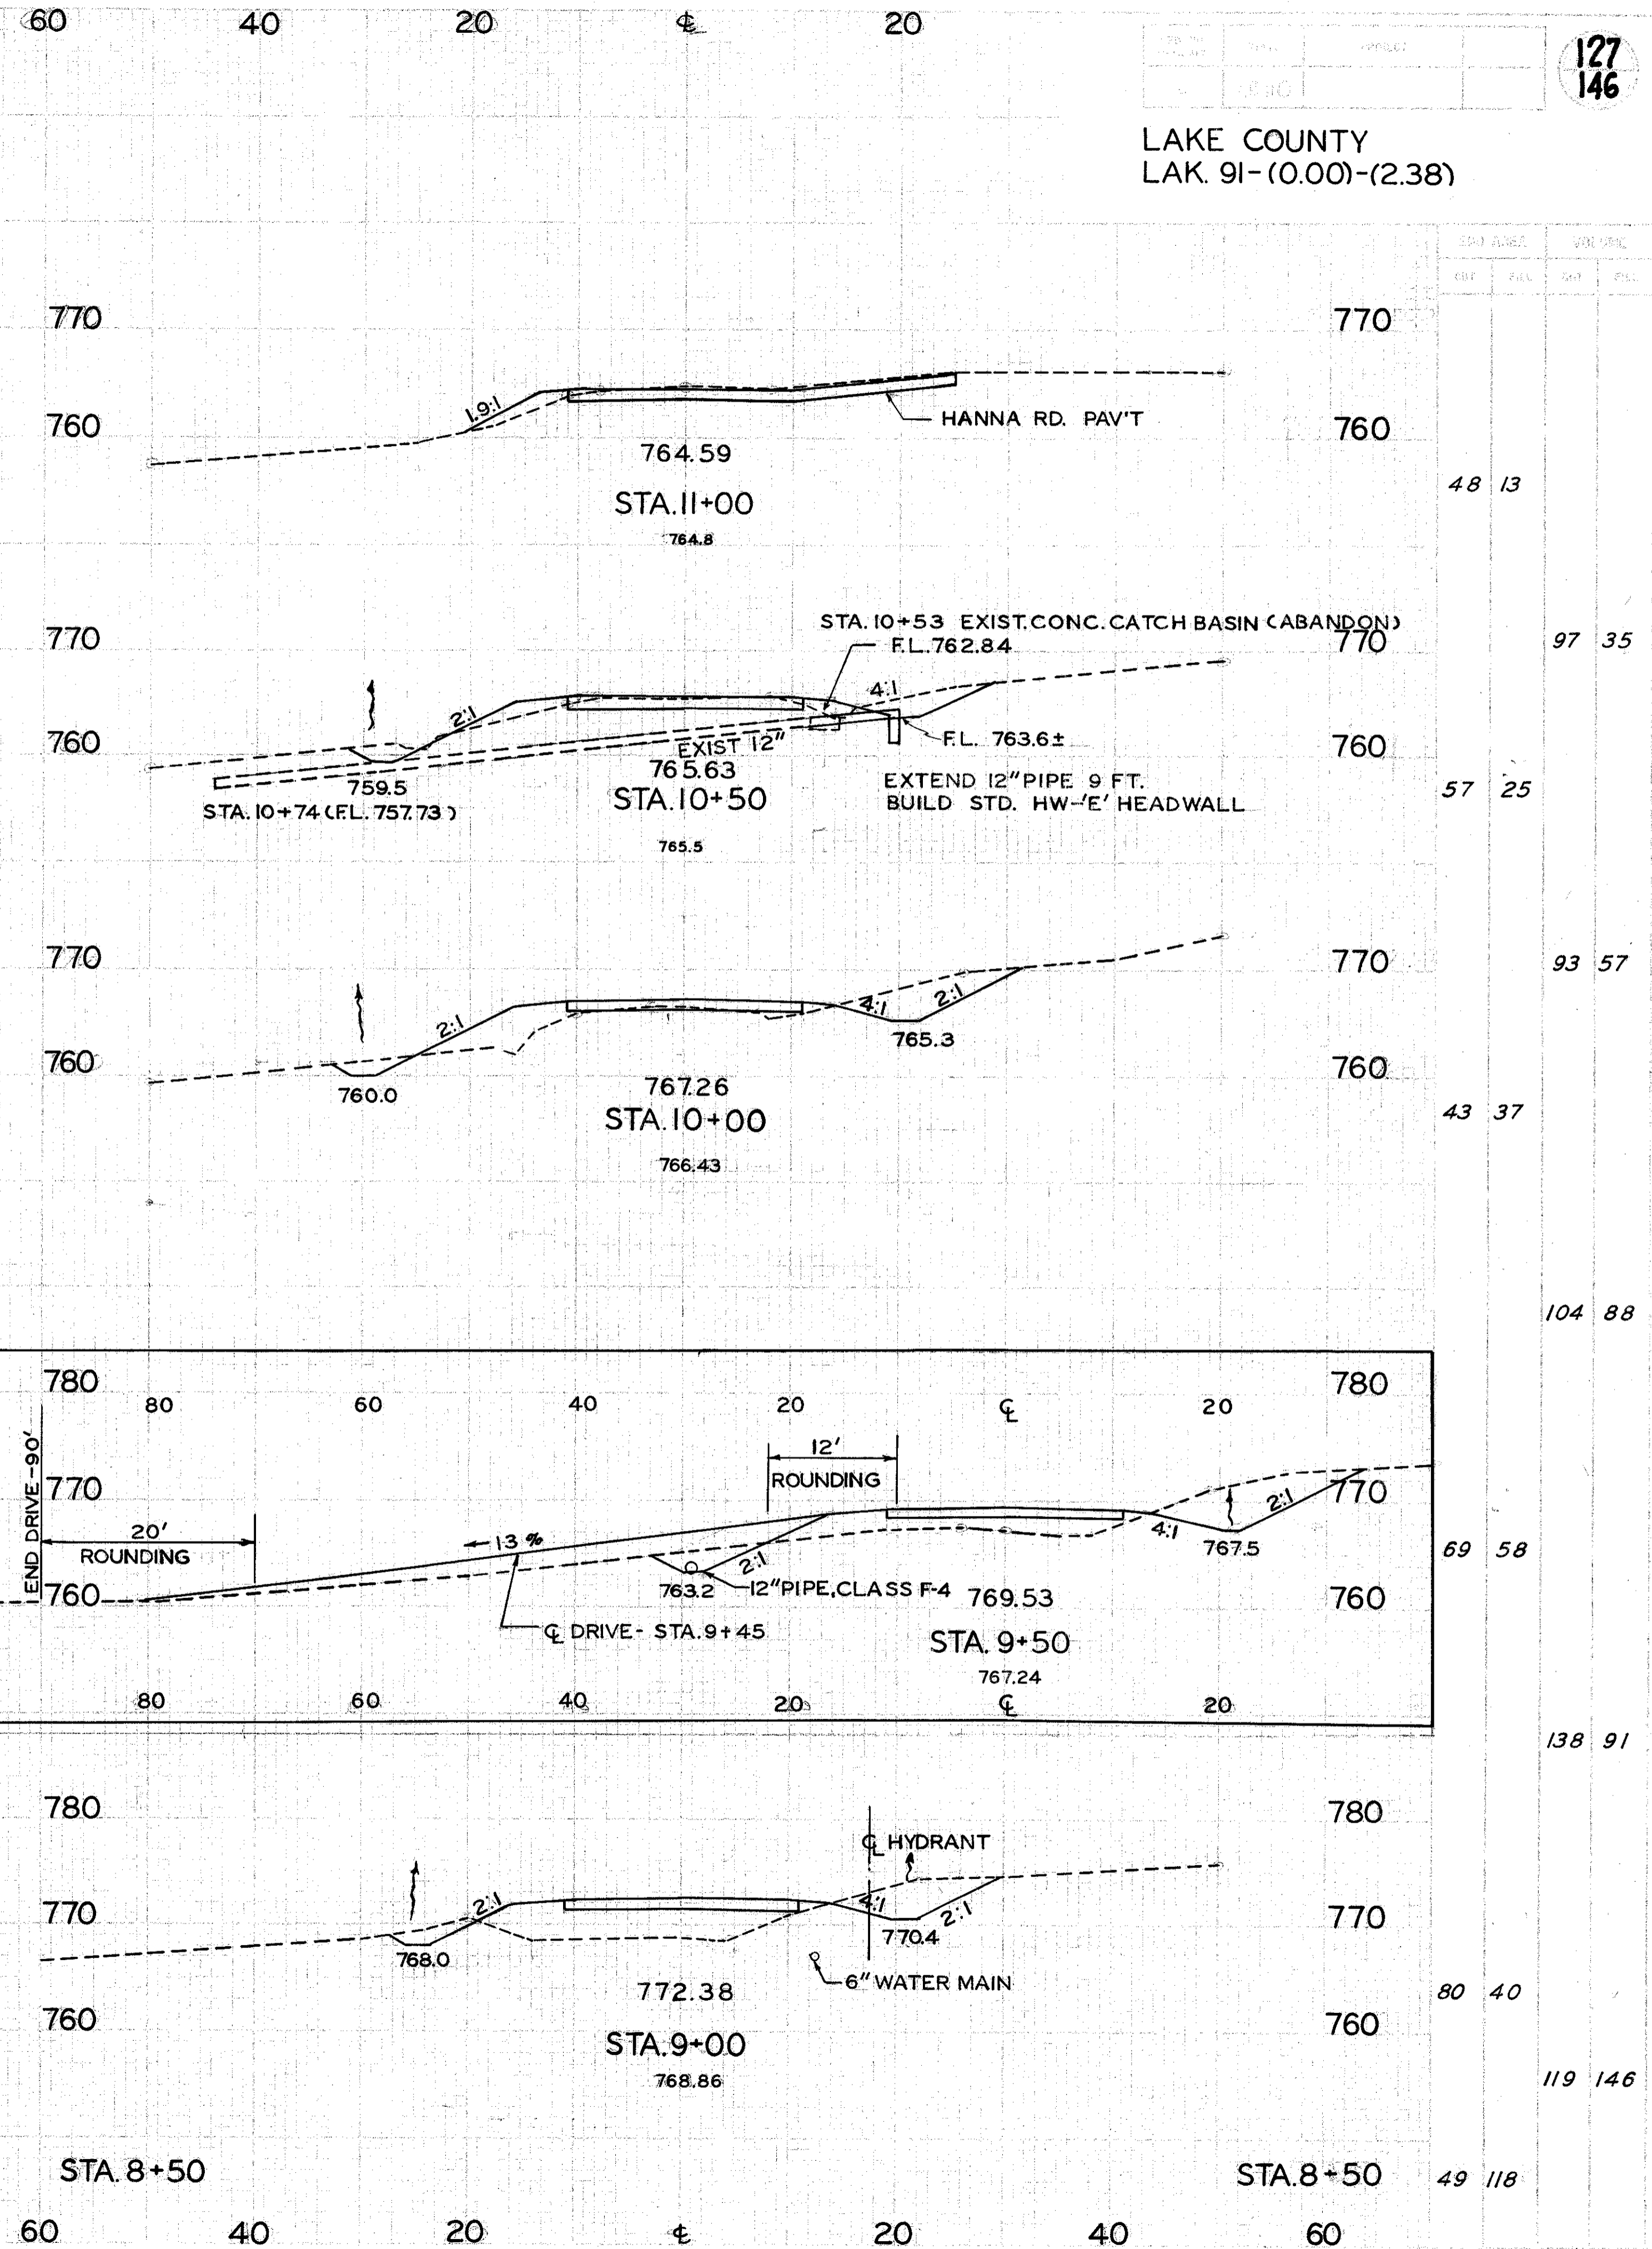

CROSS SECTION... MAPLE GROVE RD... STA. 6+50 TO STA. 11+00