


END AREA		VOLUME		SEEDING	
CUT	FILL	CUT	FILL	END SQ. WIDTH YDS	SEEDING
150	0	329	0		
205	0	337	0		
159	0	233	8		
93	9	131	20		
48	13			40	

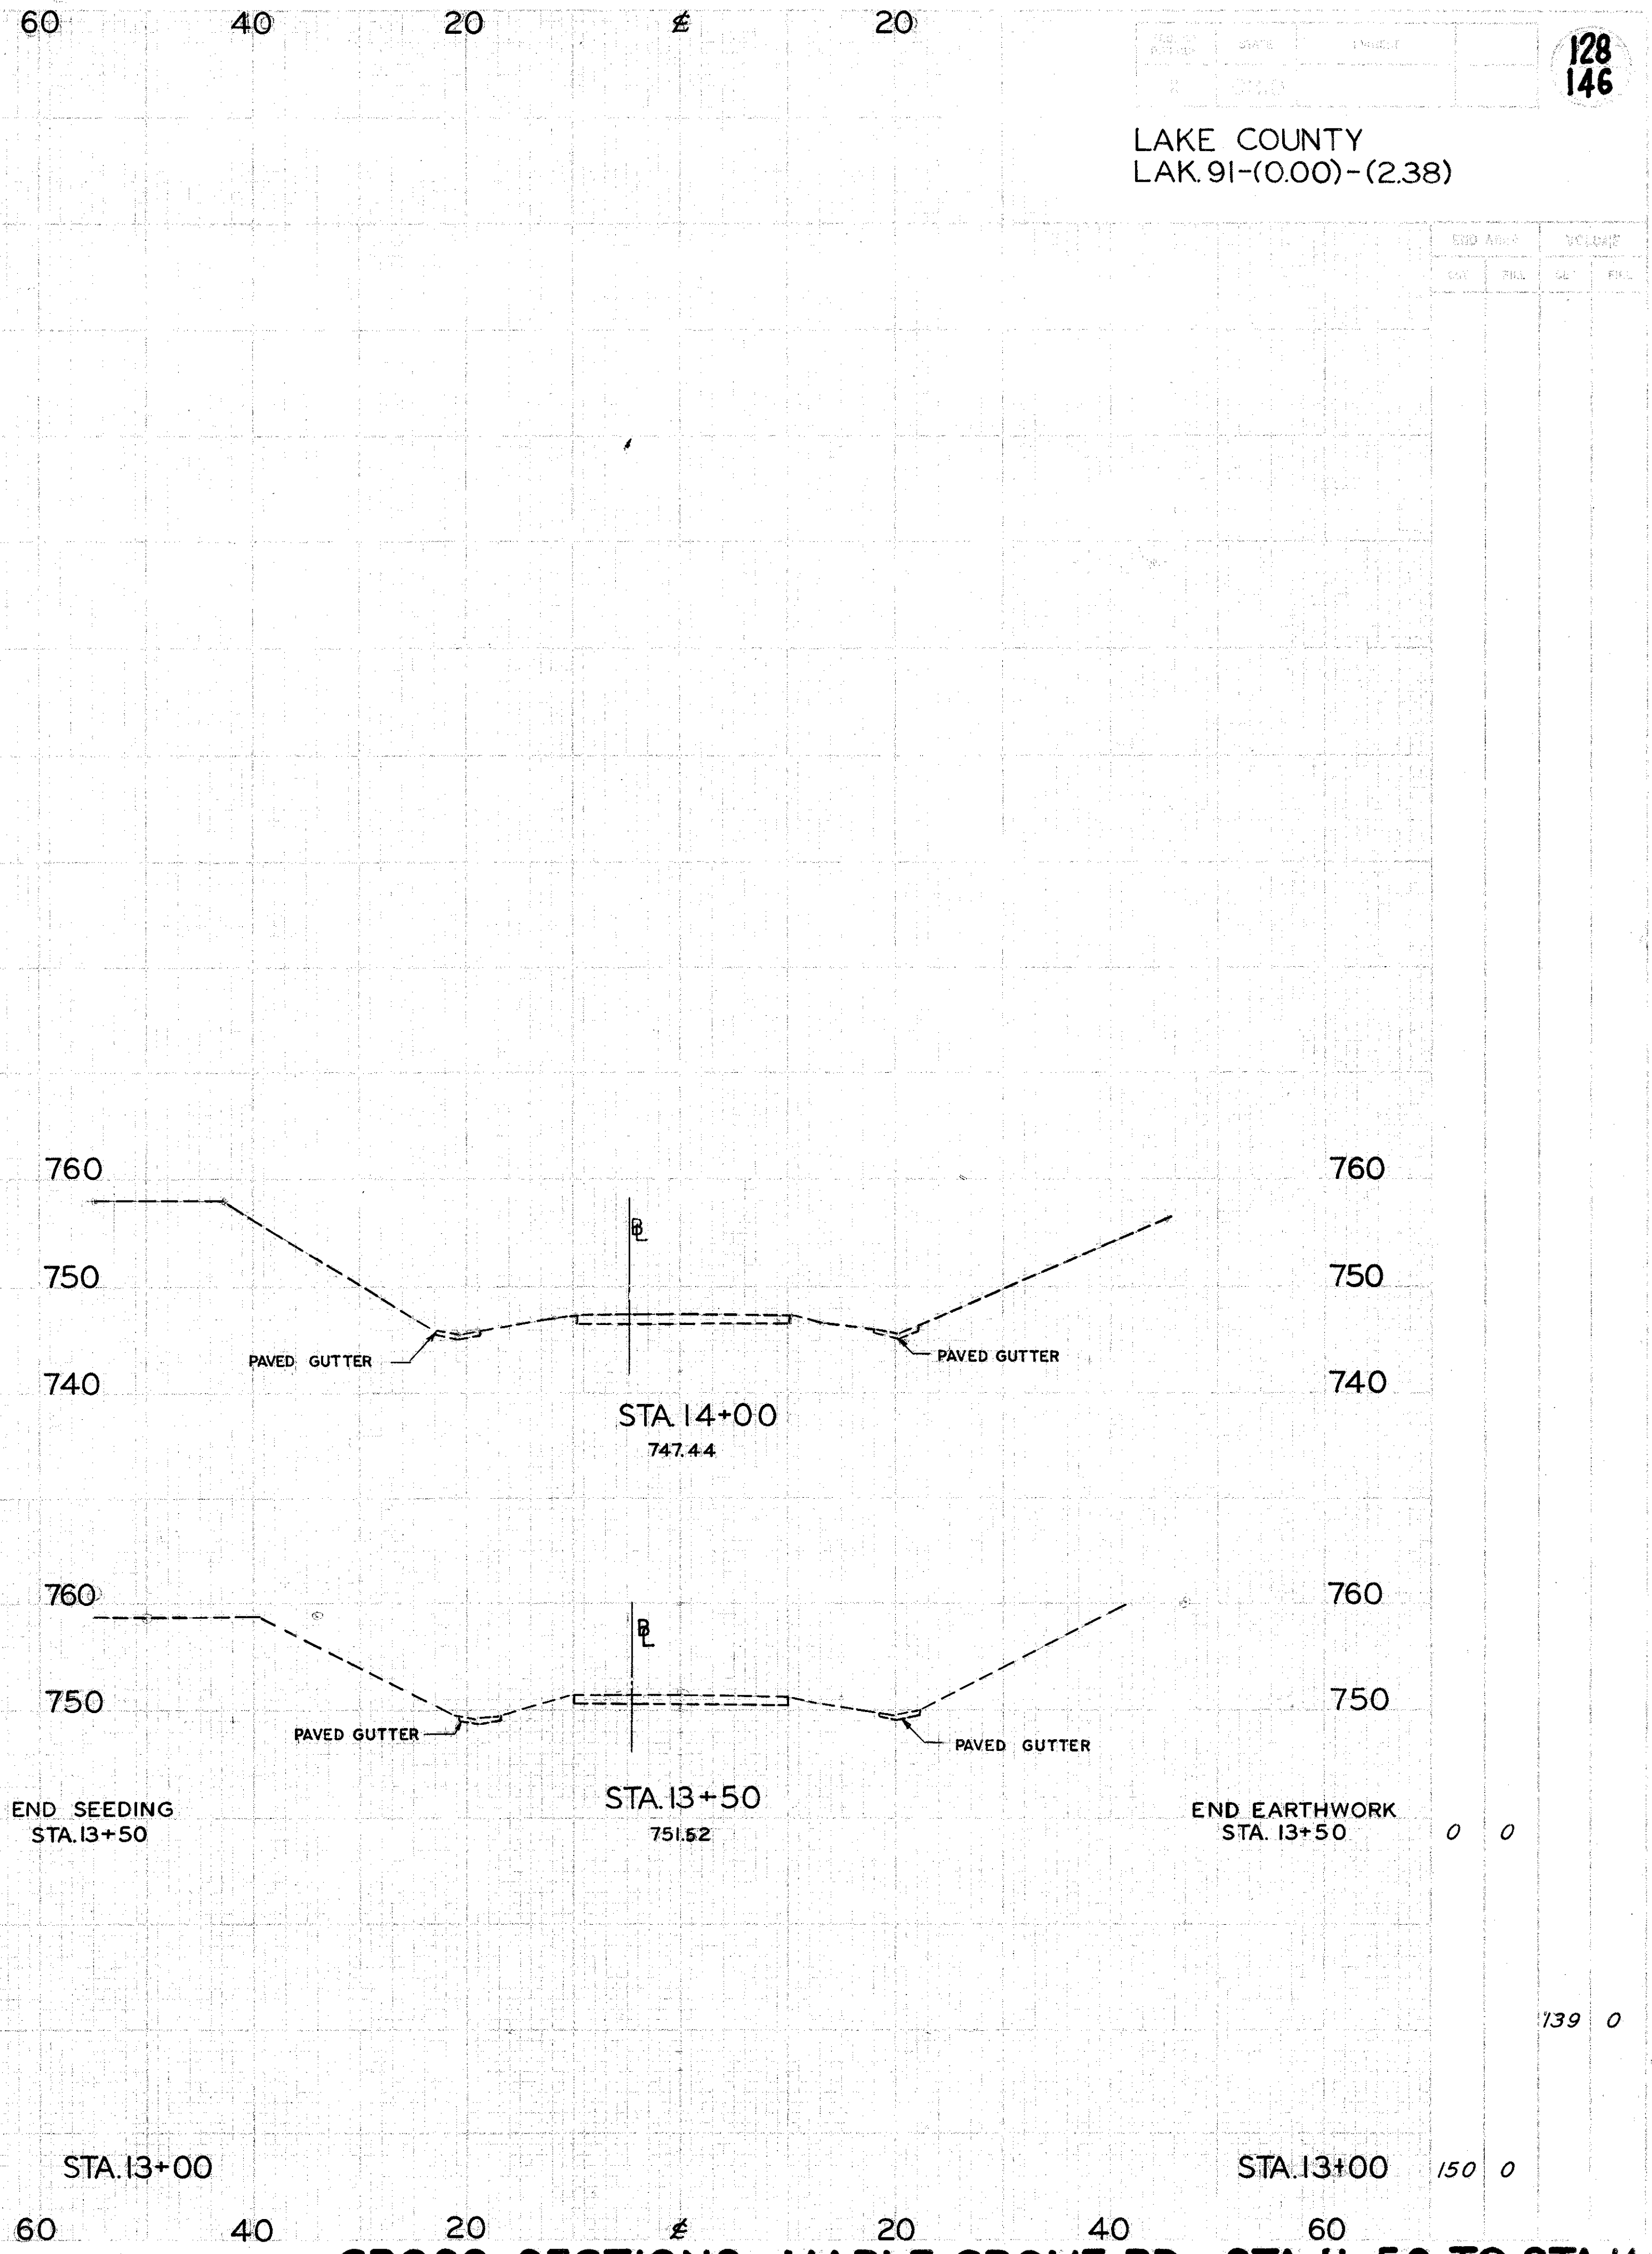

END AREA		VOLUME	
CUT	FILL	CUT	FILL
150	0	139	0

CROSS SECTIONS...MAPLE GROVE RD...STA.11+50 TO STA.14+00