


# PROPERTY MAP

FED. RD. DIVISION	STATE	PROJECT	135 146
2	OHIO		

LAKE COUNTY  
SEC. LAK-91-(0.00)-(2.38)

Scale: 1" = 400'  
Sheet 2 of 2

R/W (1-E)  
12

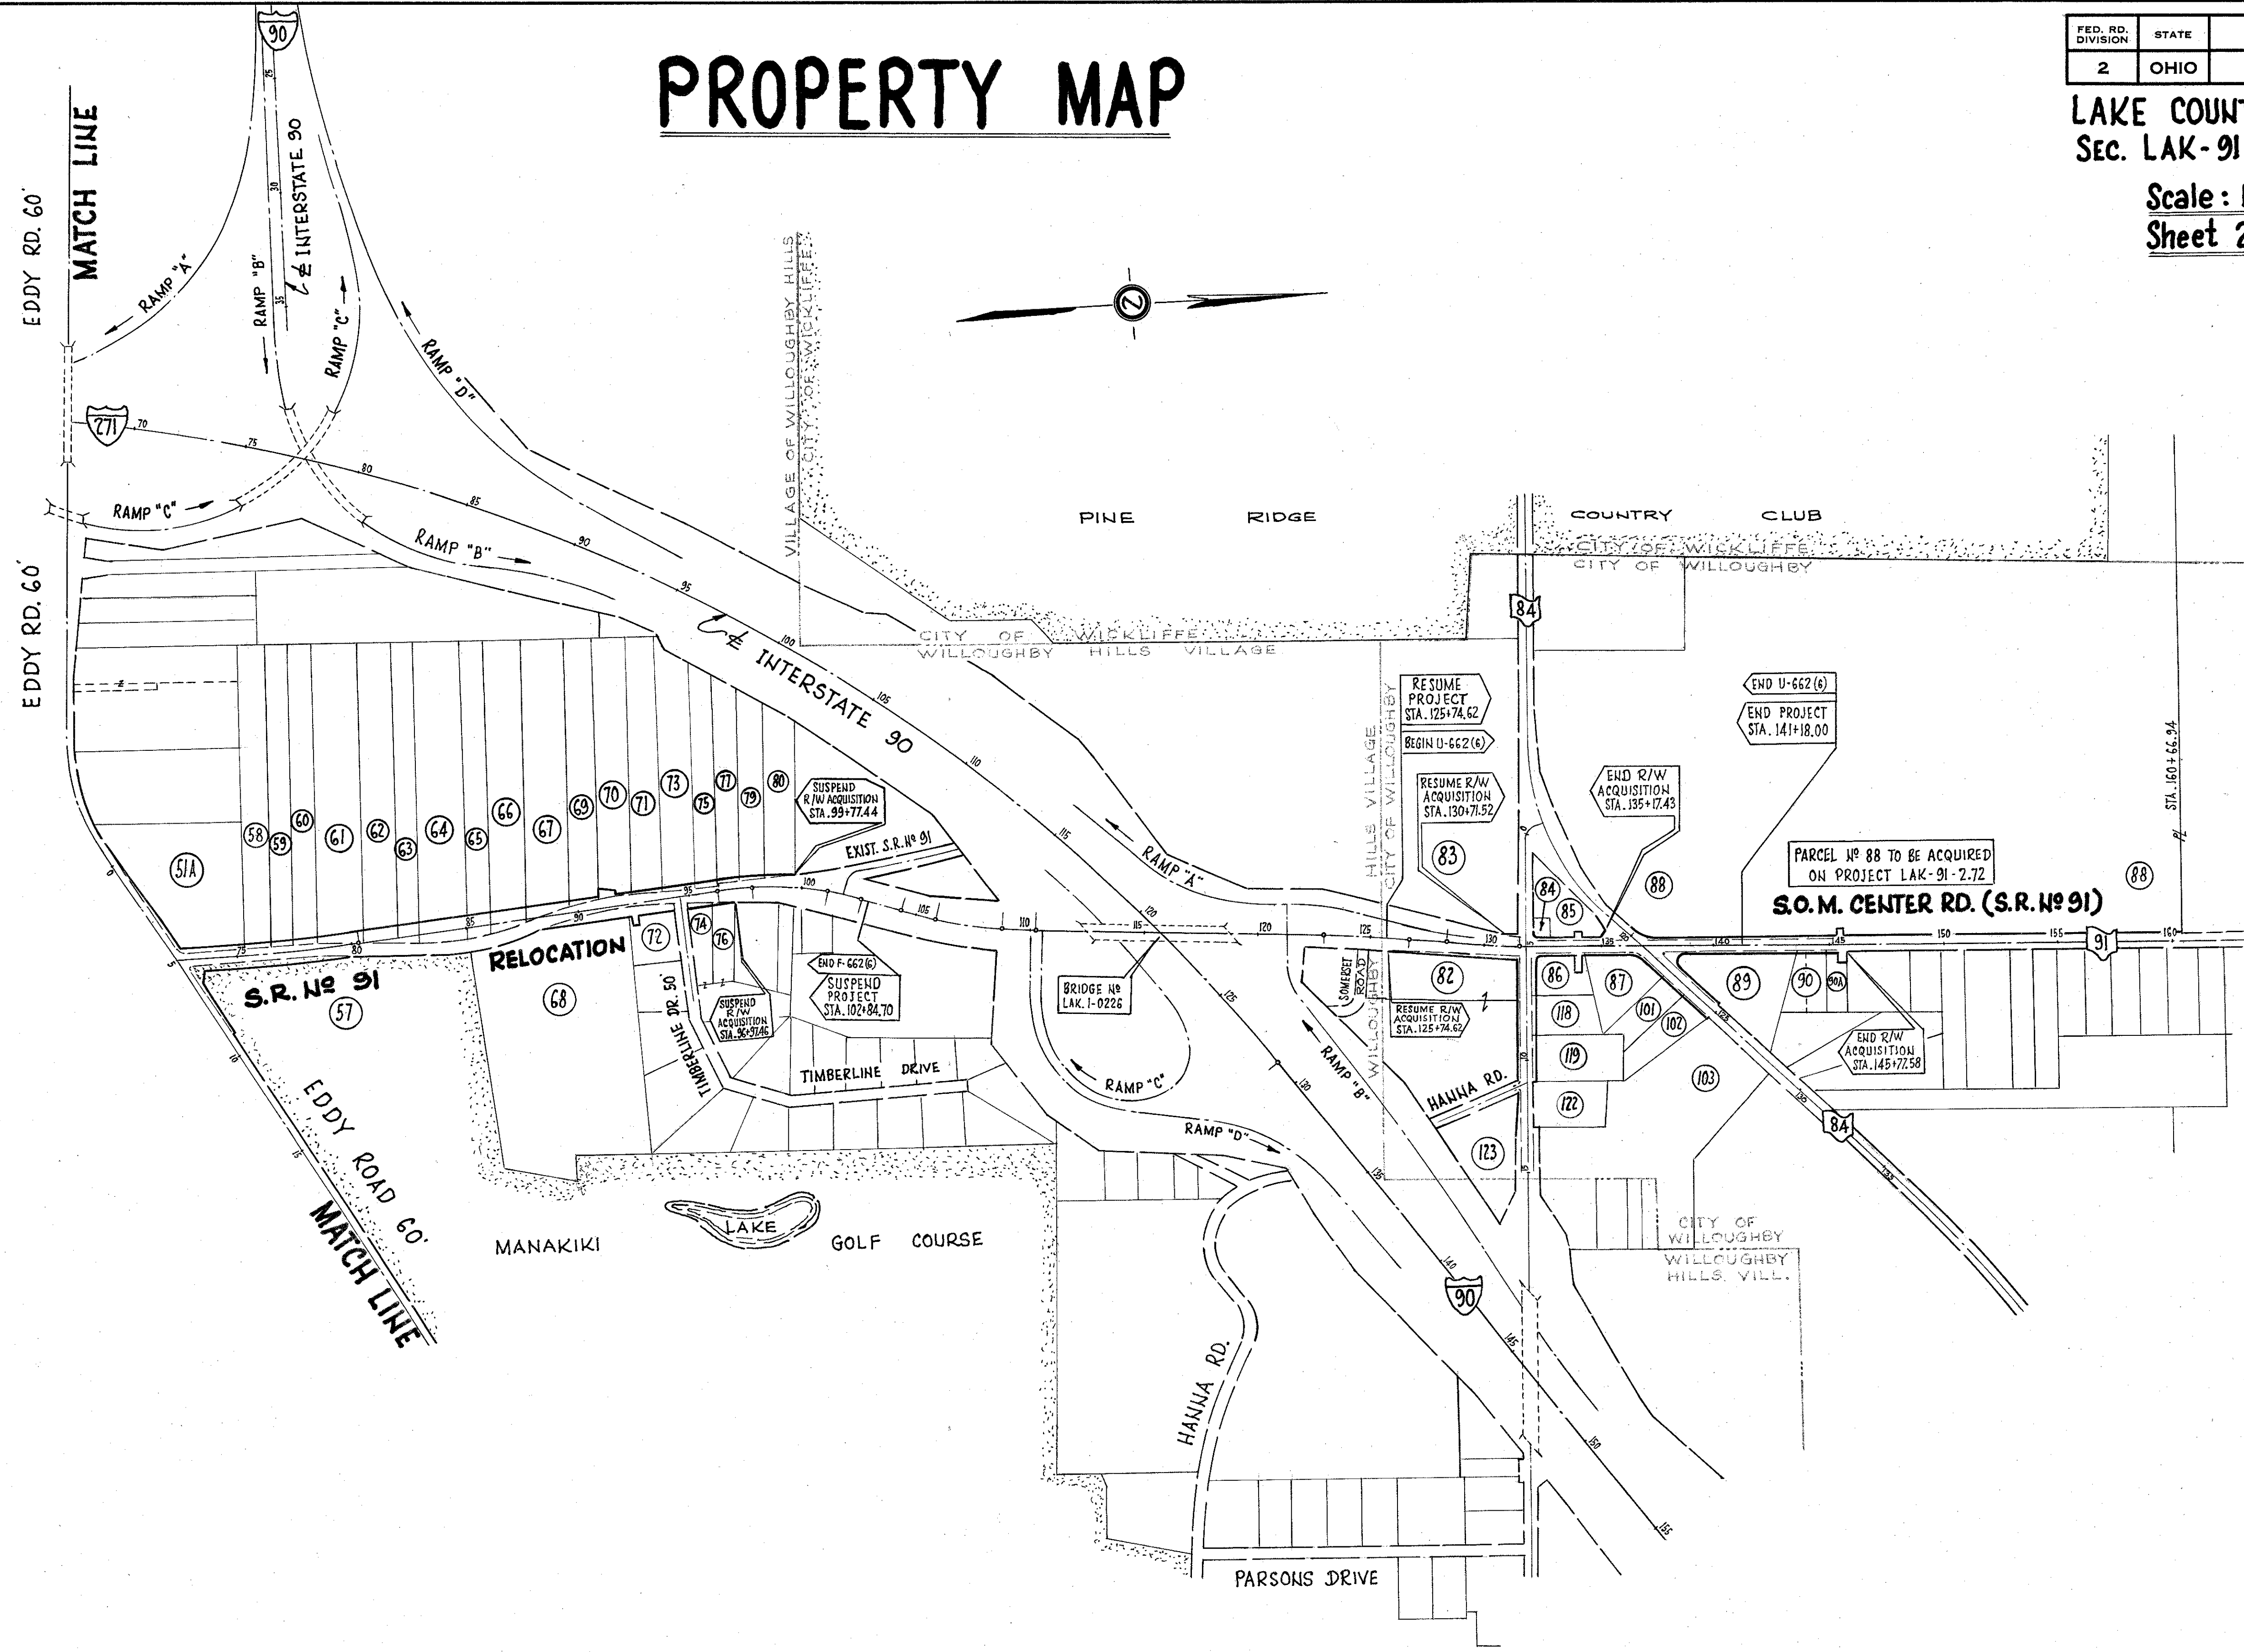

FEB 21 1984