
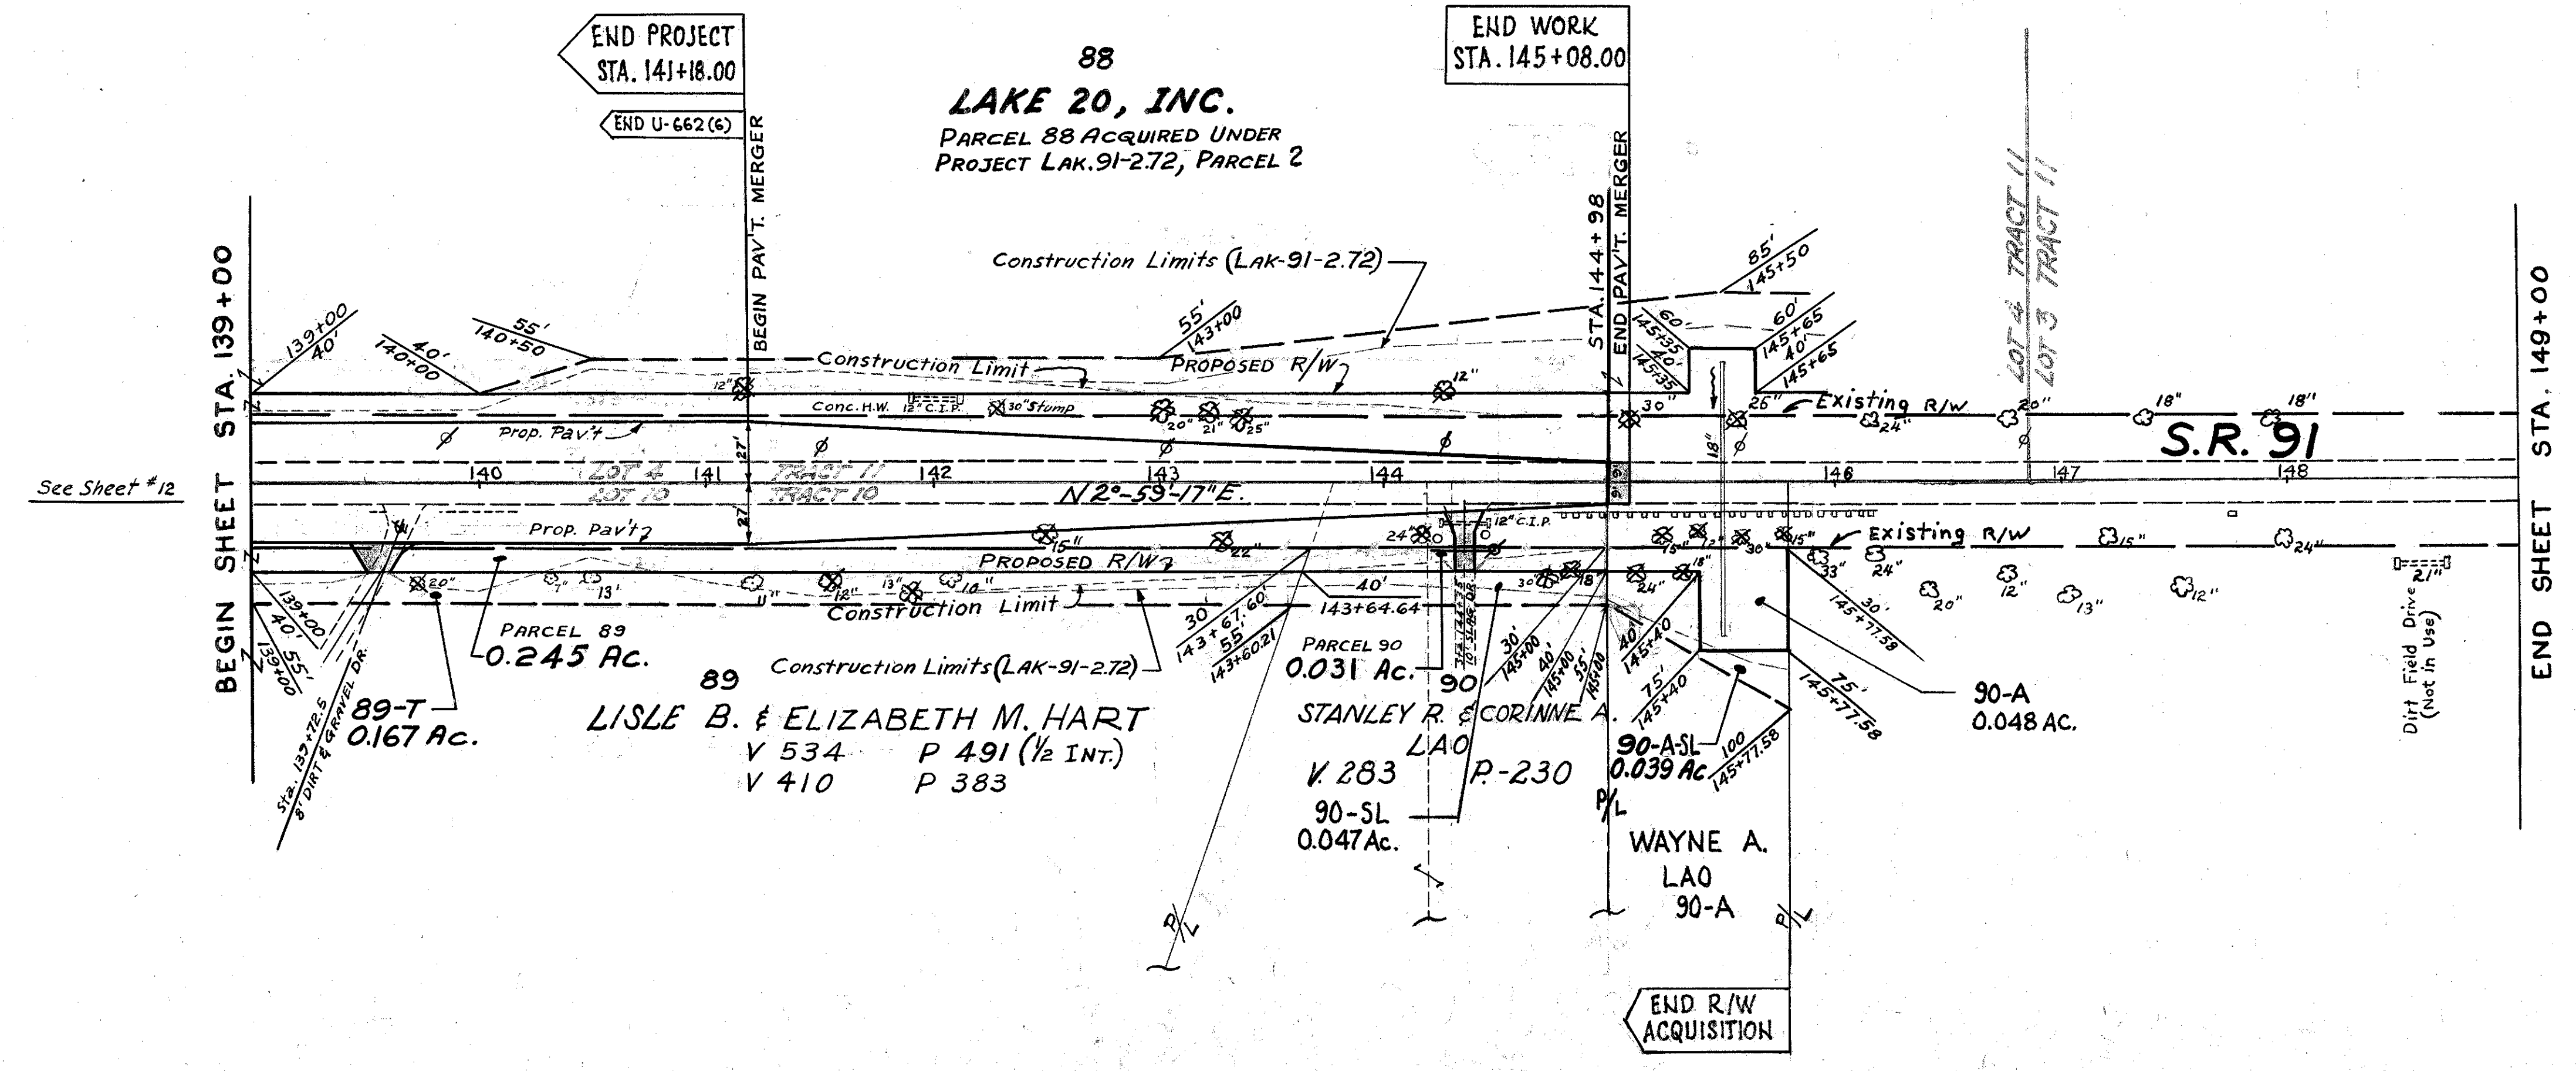


LAKE COUNTY
LAK 91-(0.00)-(2.38)

R/W. $\frac{2}{12}$

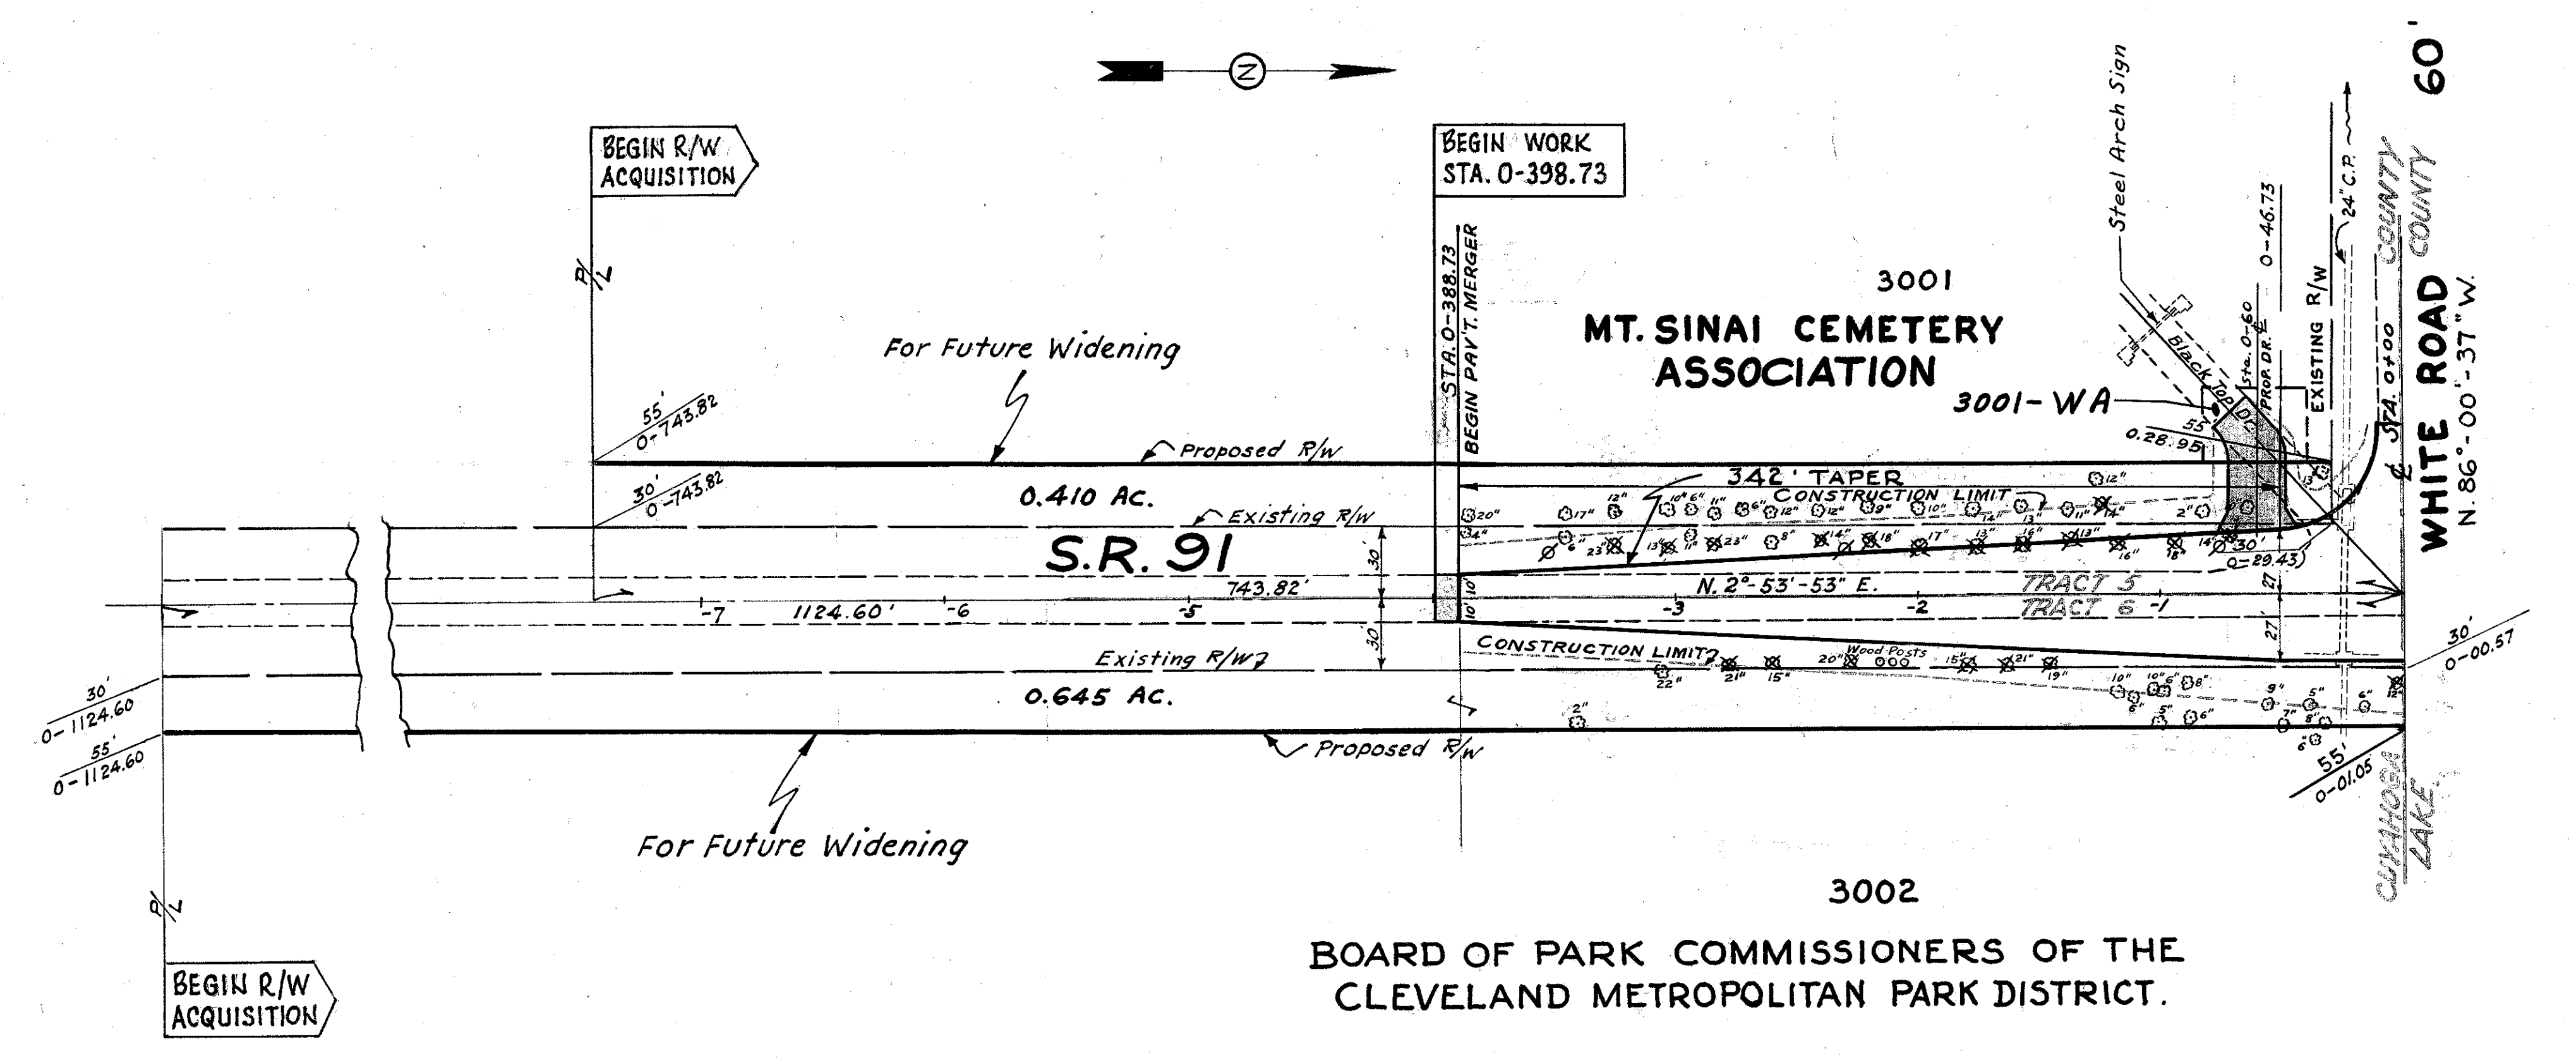

UTILITIES INVOLVED
 THE CLEVELAND ELECTRIC ILLUMINATING CO.
 THE OHIO BELL TELEPHONE CO.
 THE EAST OHIO GAS CO.
 CITY OF WILLOUGHBY - WATER DEPT.

| | | |
|--------|--|---------|
| 8-2-63 | ADDED PARCELS 90-A & 90-A-SL; REVISED PARCELS 90 & 90-SL | KTS |
| Date | REVISIONS | BY |
| | COMPLETED | date :- |