
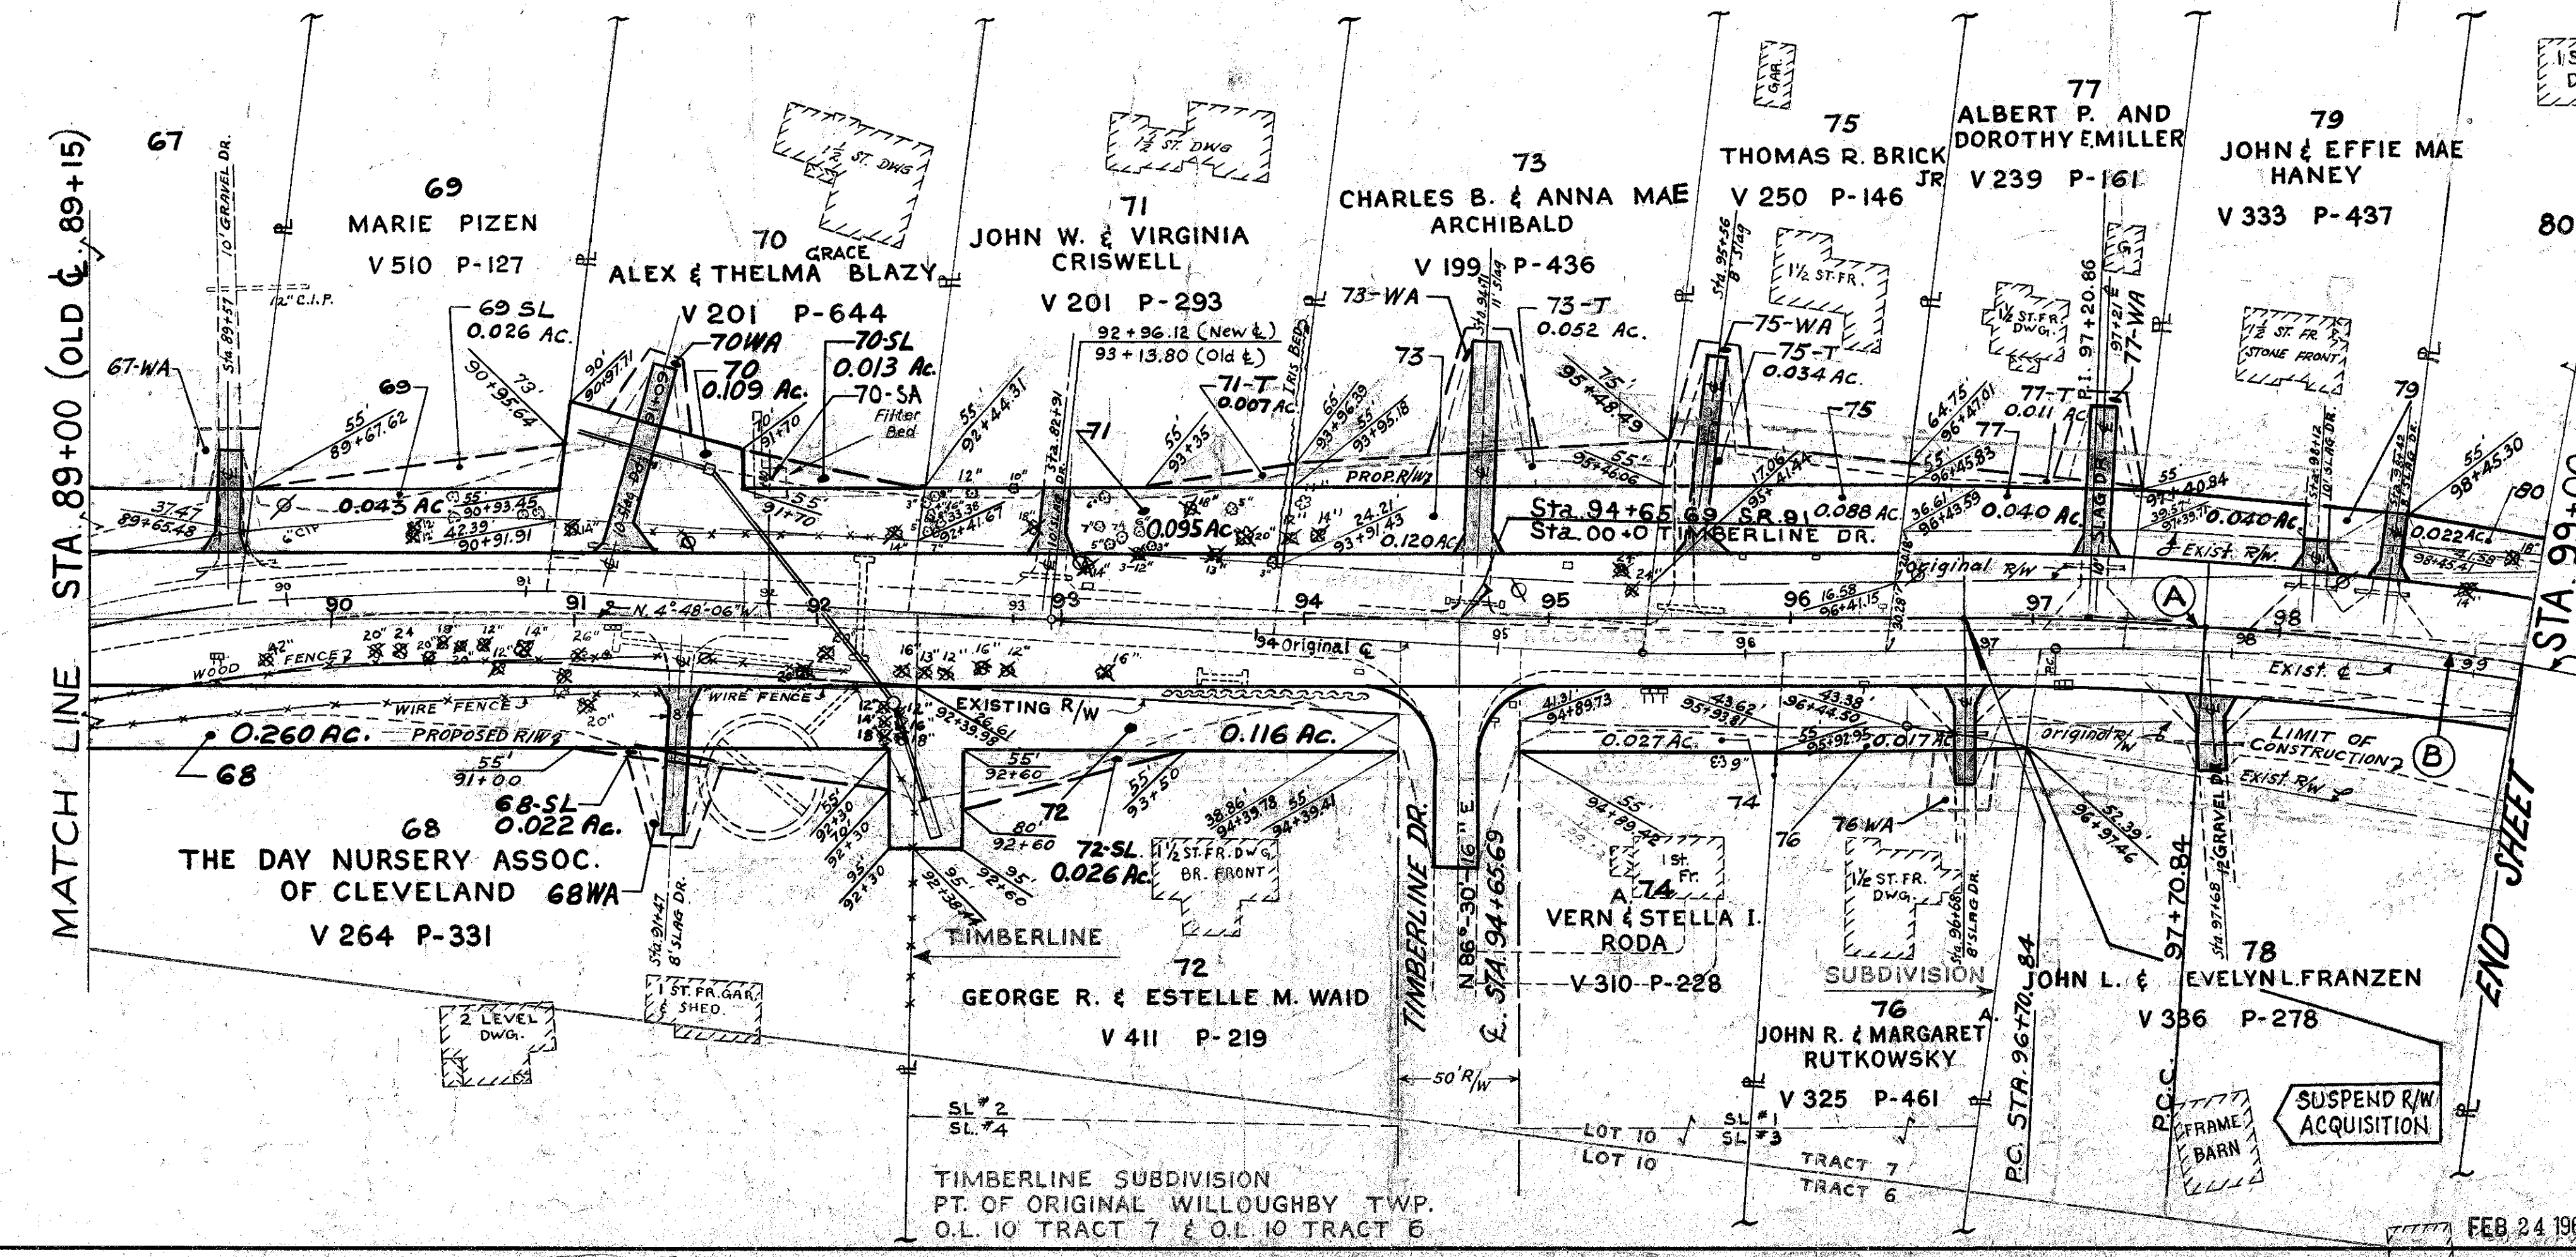


R/W. $\frac{7}{12}$

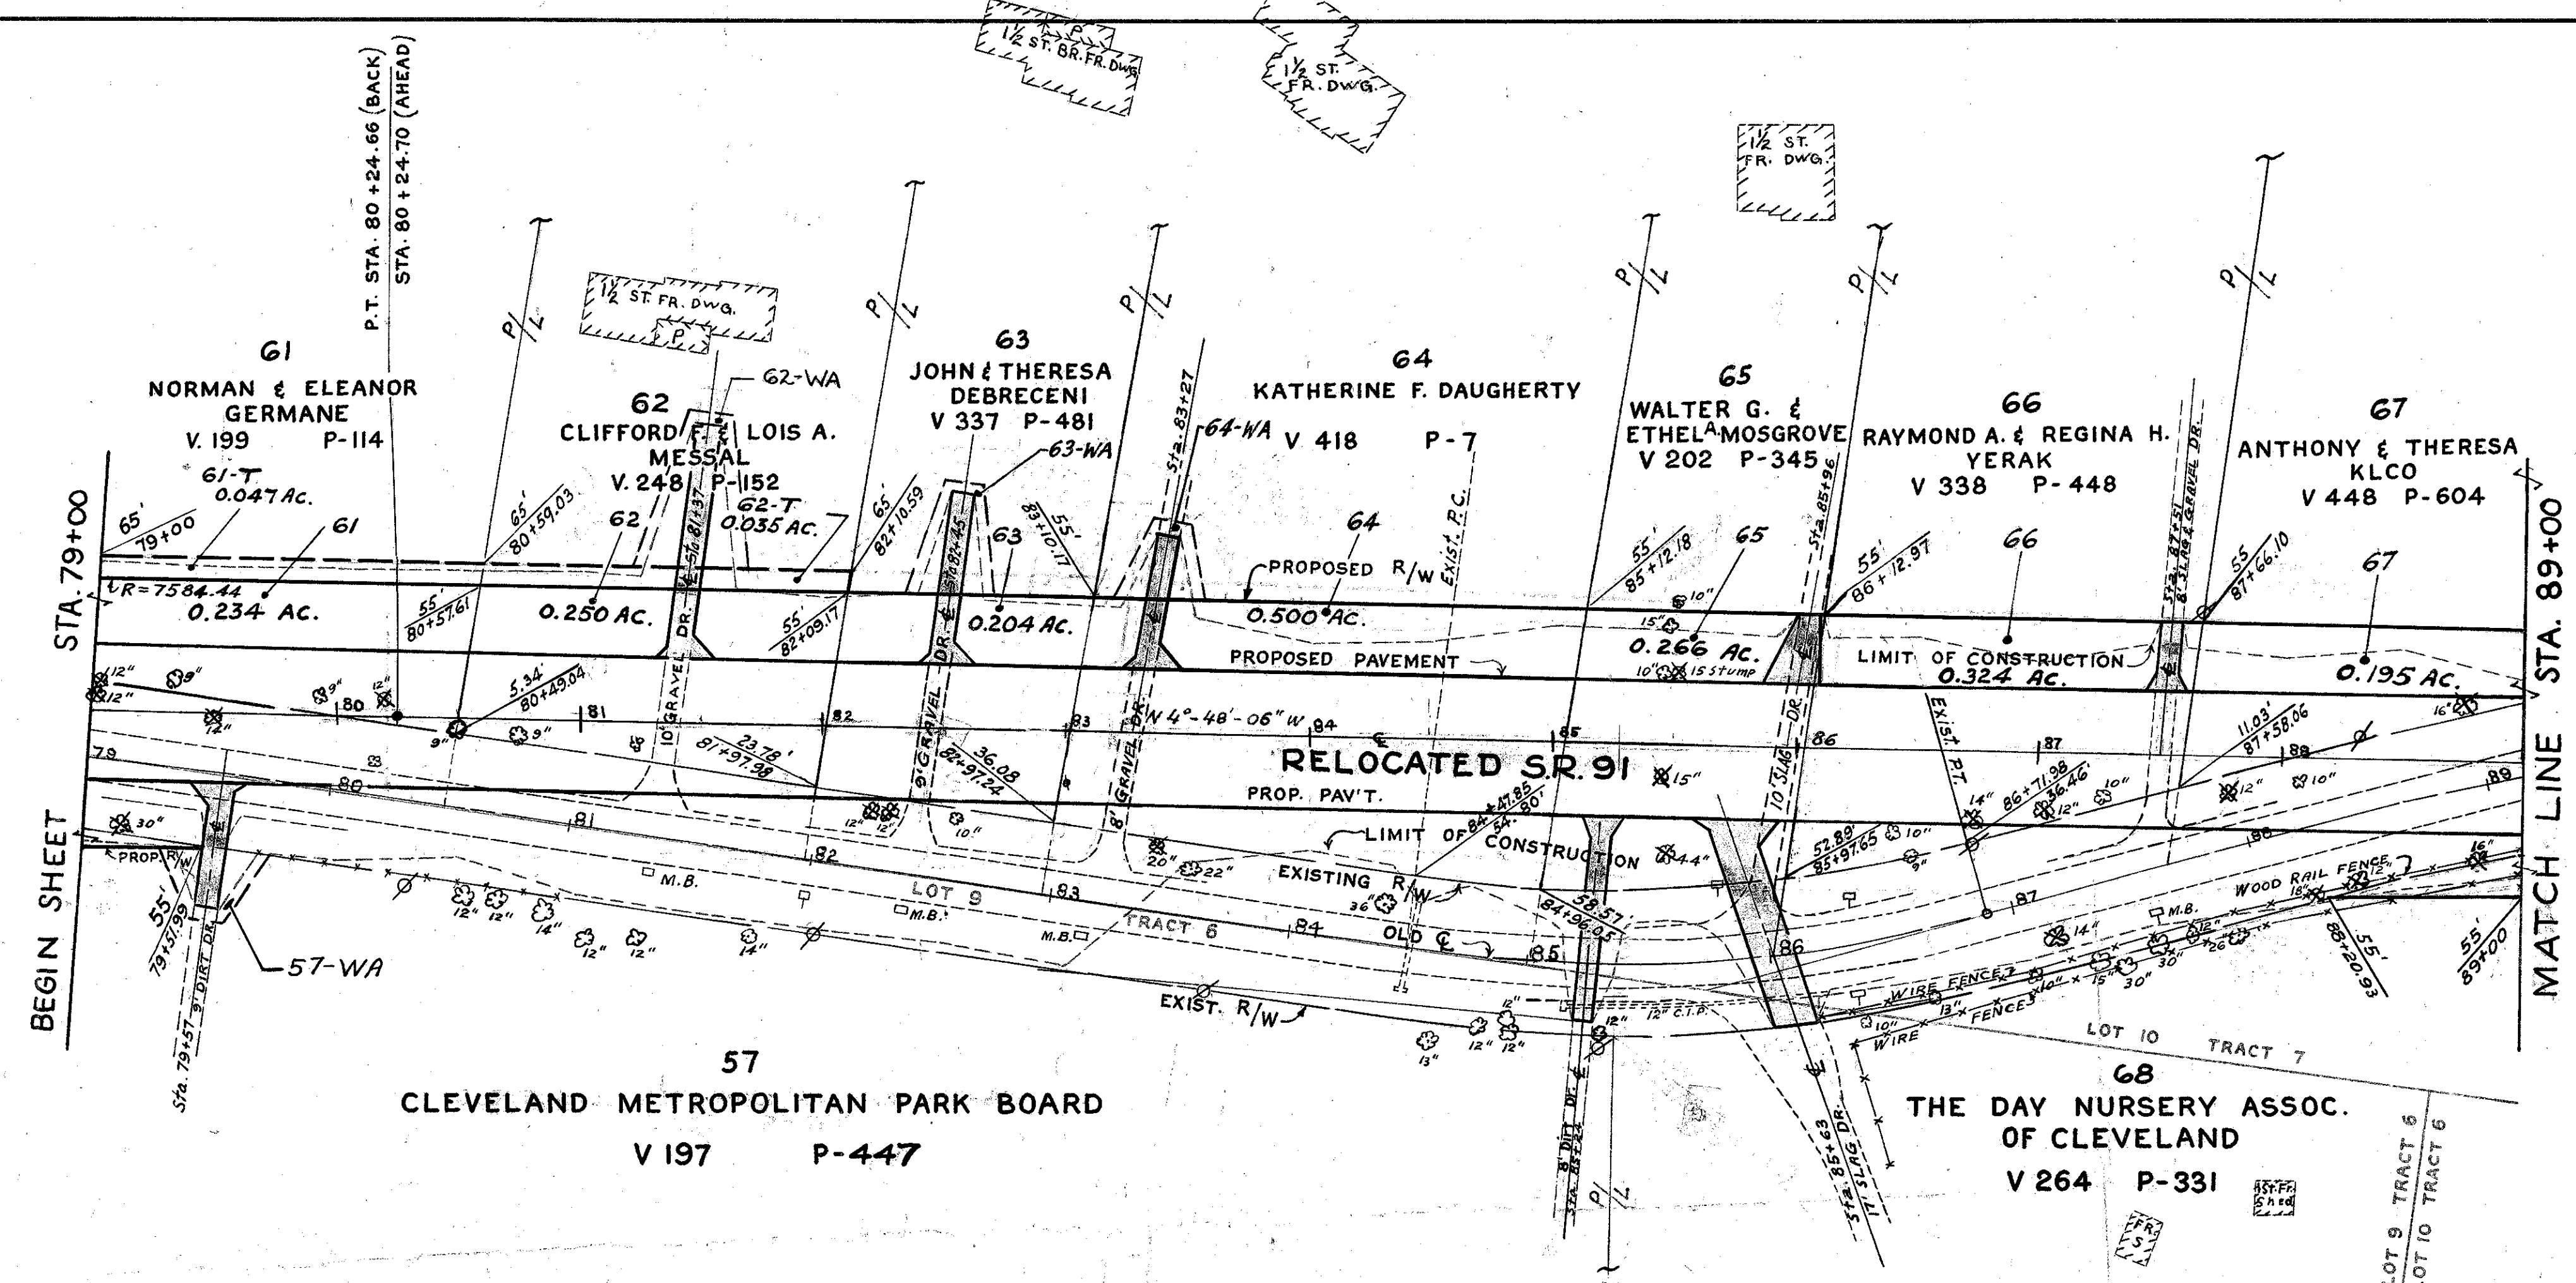

R/W & CURVE DATA			
A		B	
D	3°-45'-00"	D	5°-00'-00"
Δ	3°-45'-00"	Δ	16°-45'-28"
L	100.00'	L	335.16'
T	50.02'	T	168.78'
C	99.98'	C	333.96'
R	1527.95'	R	1145.92'
E	0.818'	E	12.36'

6-15-66	ADDED PARCEL 70-SA	
Date	REVISIONS	W/S BY
	COMPLETED	Date