
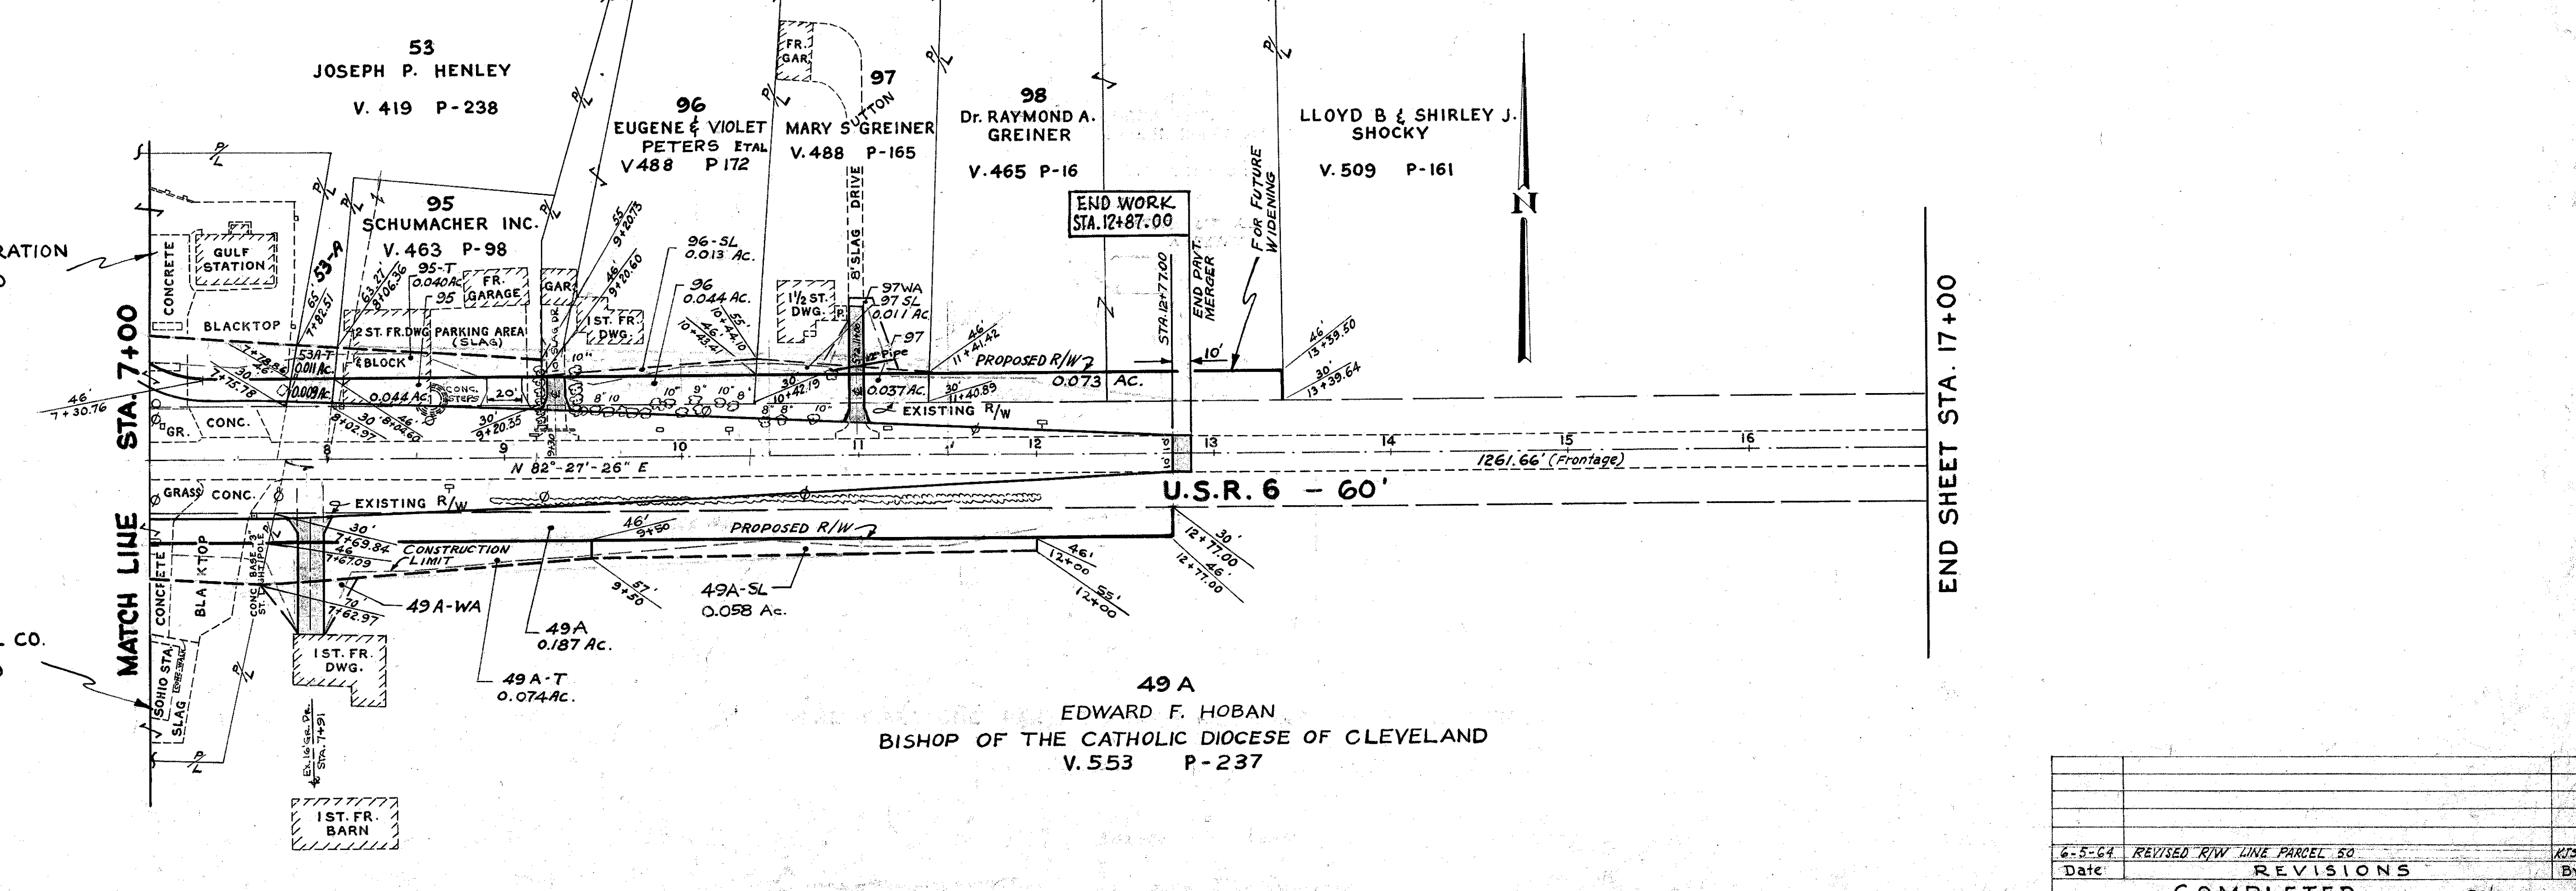


LAKE COUNTY
LAK 91-(0.00)-(2.38)

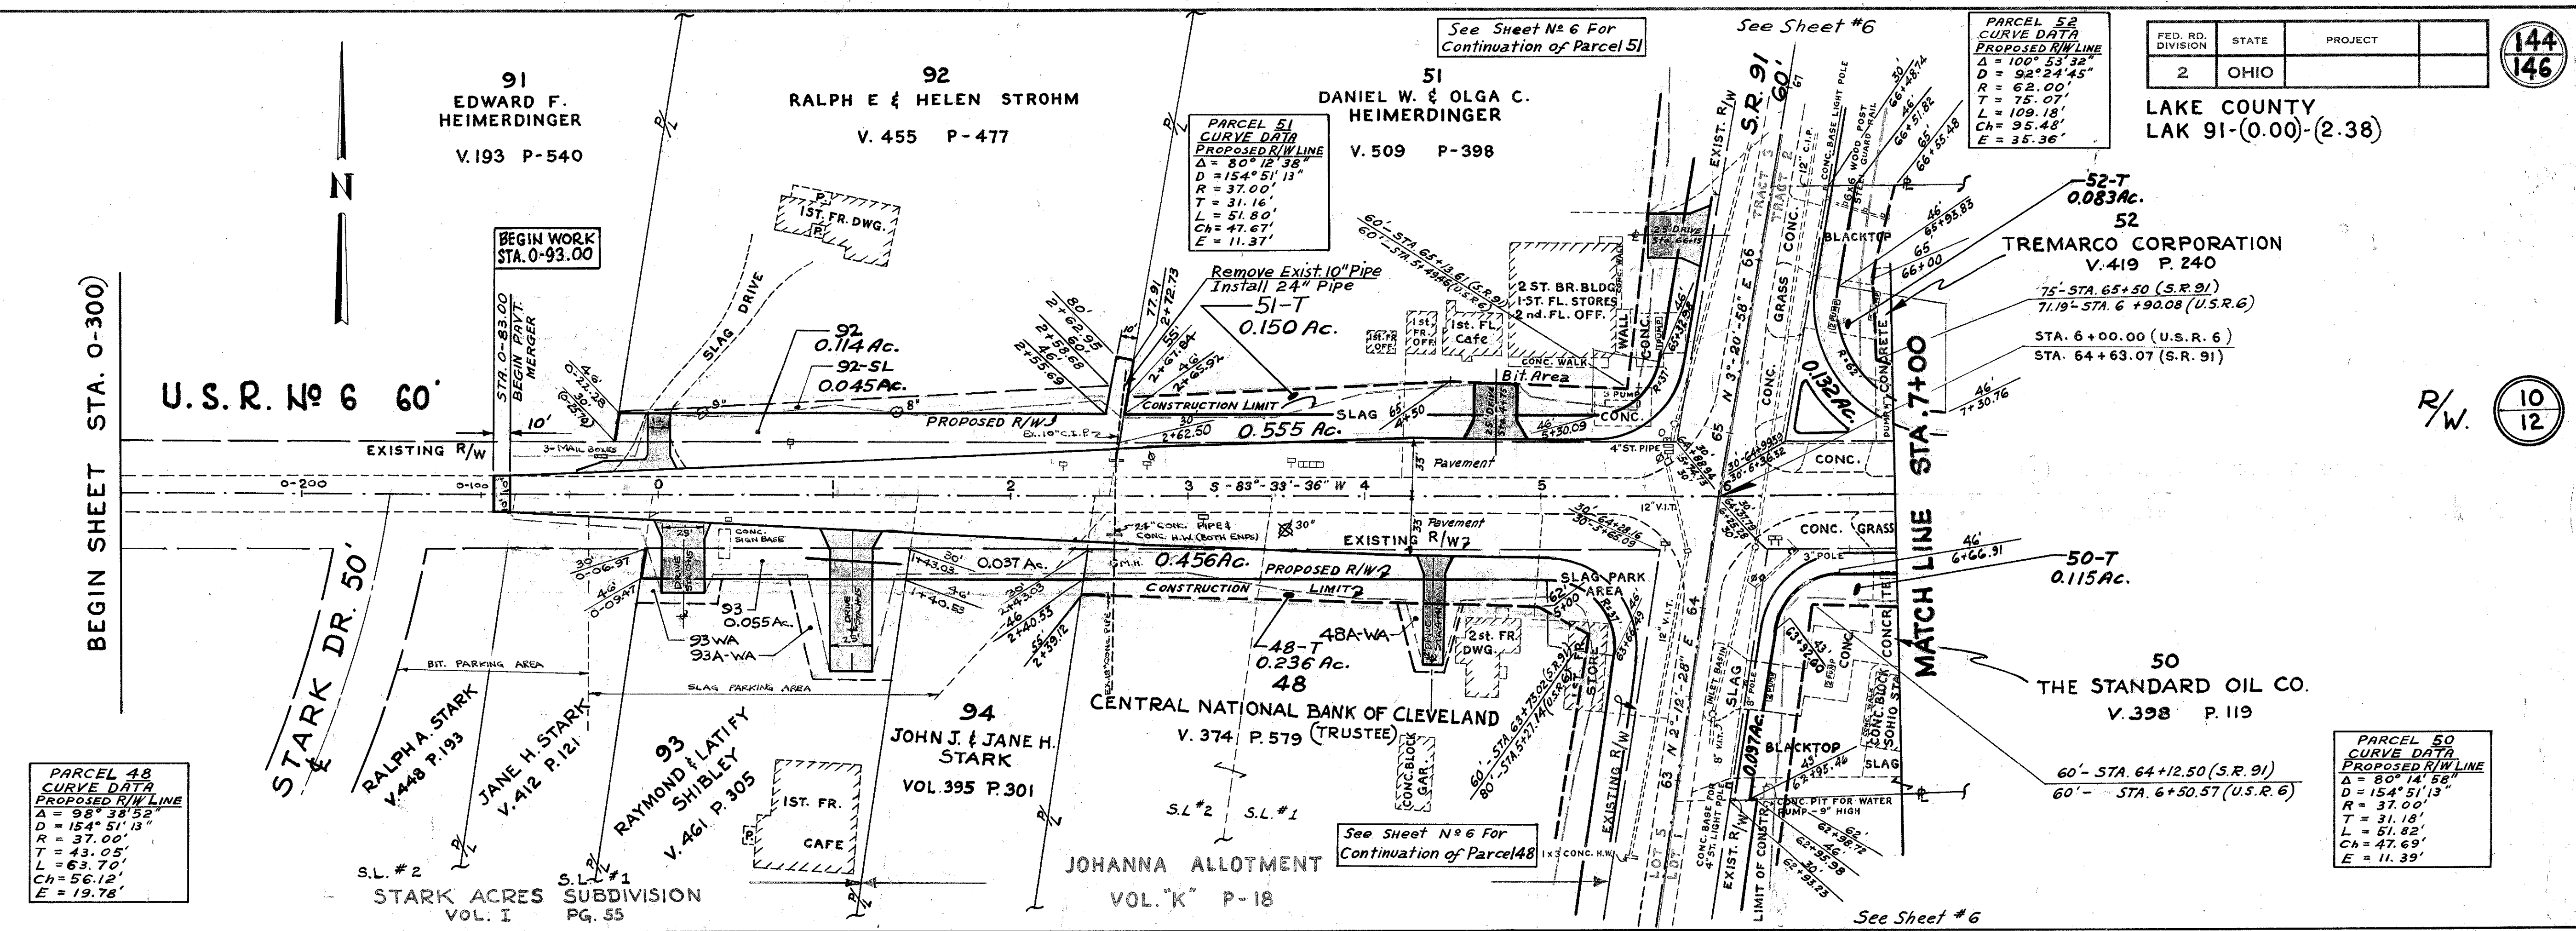

6-5-64	REVISED R/W LINE PARCEL 50	KTS
Date	REVISIONS	By
	COMPLETED	Date