


I.C.H. No 466 SEC. D  
LAKE COUNTY

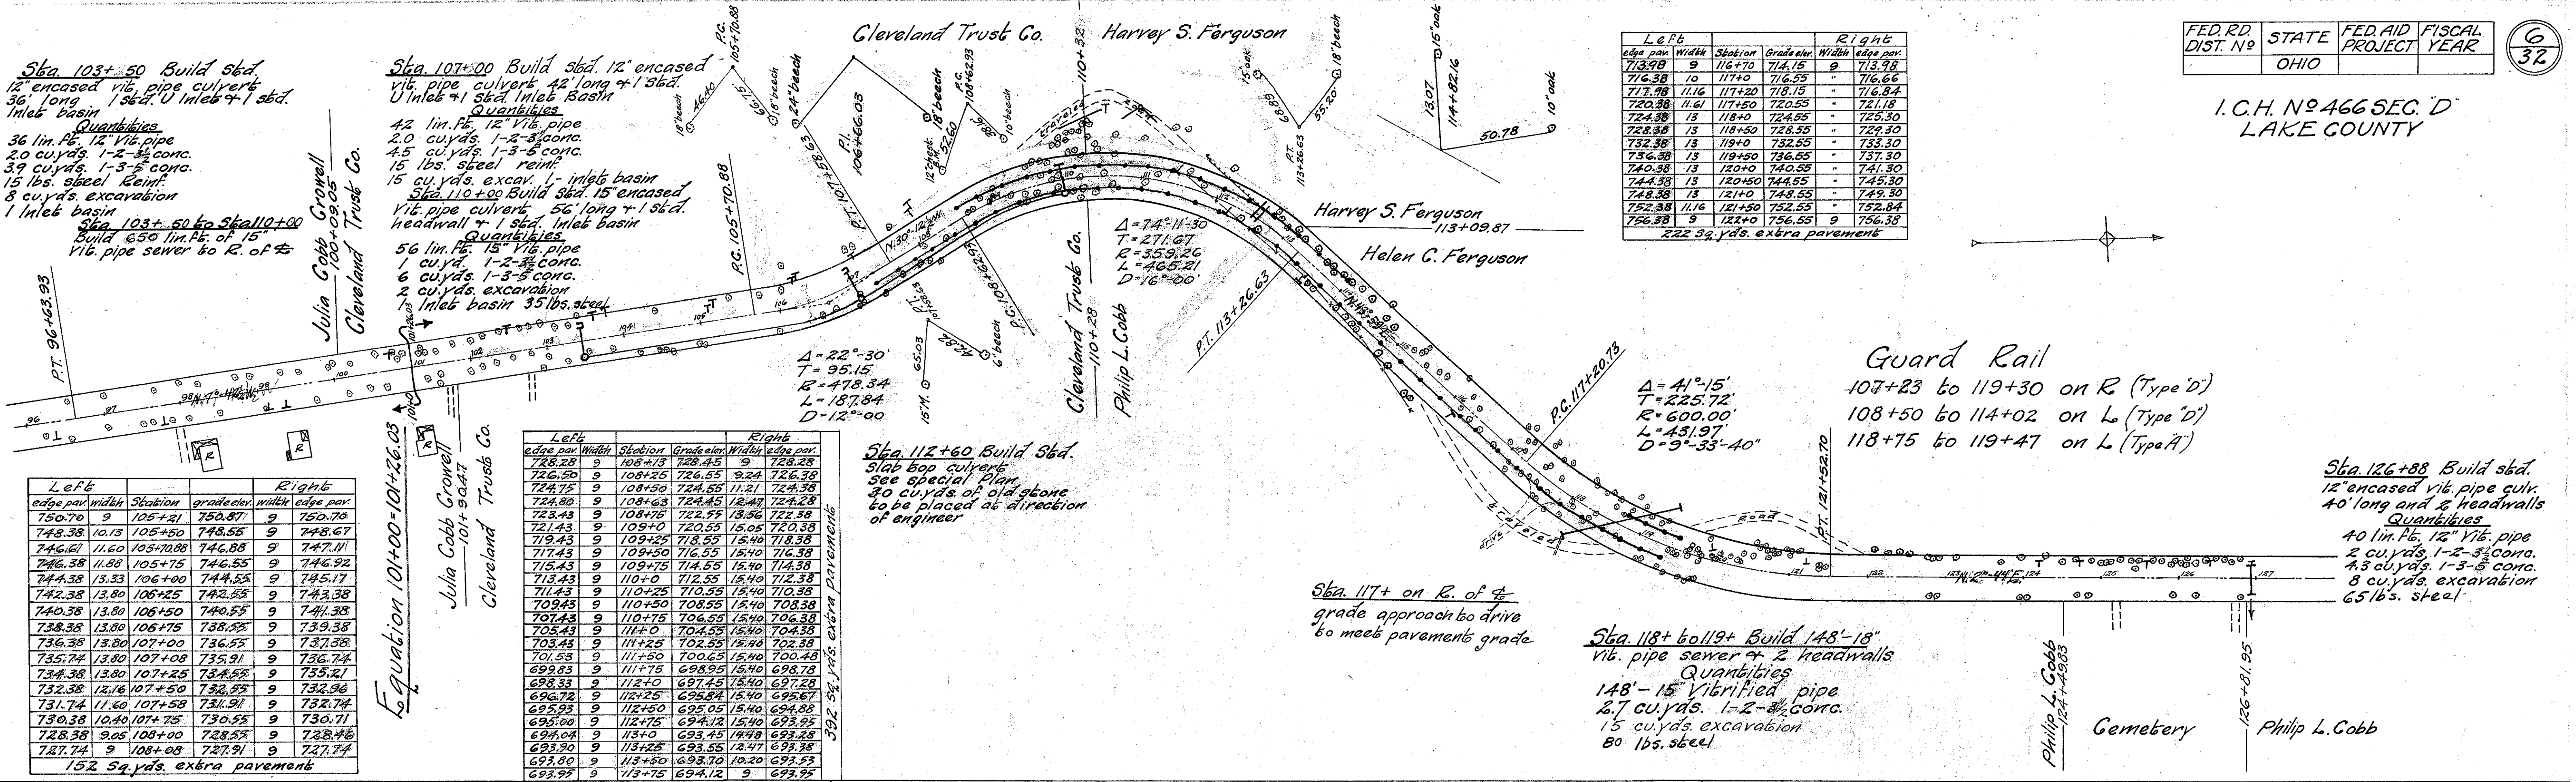

B.M.*25 Sta. 100+20 Spike in side 12" ch. 21' 60" R. of C. Elev. = 780.81	B.M.*26 Sta. 103+01 Spike in root 12" beech 30' 60" L. of C. Elev. = 774.11	B.M.*27 Sta. 104+98 Spike in side 24" M. 28' 60" R. of C. Elev. = 761.18	B.M.*28 Sta. 106+71 Spike in root 20" beech 20' 60" R. of C. Elev. = 740.42	B.M.*29 Sta. 108+08 Spike in root 15" chest 8' 60" R. of C. Elev. = 728.85	B.M.*30 Sta. 109+92 Spike in side 8" ash 60" L. of C. Elev. = 706.35	B.M.*31 Sta. 111+30 Spike in side 30" M. 60" L. of C. Elev. = 690.46	B.M.*32 Sta. 114+60 Spike in root 15" oak 24' 60" L. of C. Elev. = 698.81	B.M.*33 Sta. 117+85 Spike in root 24" M. 85' 60" R. of C. Elev. = 711.55	B.M.*34 Sta. 119+90 Spike in side 20" beech 73' 60" L. of C. Elev. = 739.26	B.M.*35 Sta. 122+22 Spike in root 15" M. 60" L. of C. Elev. = 764.49	B.M.*36 Sta. 126+18 Spike in side 24" M. 22' 60" R. of C. Elev. = 779.01
------------------------------------------------------------------------------------	--------------------------------------------------------------------------------------	-----------------------------------------------------------------------------------	--------------------------------------------------------------------------------------	-------------------------------------------------------------------------------------	-------------------------------------------------------------------------------	-------------------------------------------------------------------------------	------------------------------------------------------------------------------------	-----------------------------------------------------------------------------------	--------------------------------------------------------------------------------------	-------------------------------------------------------------------------------	-----------------------------------------------------------------------------------

