


End Area Cu. Yds. Cut	Fill	Cu. Yds. Cut	Fill
		59.8	65.6
3.8	24.0		
		22.6	71.9
8.4	14.8		
		63.7	44.4
26.0	9.2		
		77.4	43.7
15.8	14.4		
		57.8	49.0
15.4	12.4		
		70.4	40.7
22.6	3.6		
		88.5	32.6
25.2	8.0		
		76.5	35.2
16.1	11.0		
		63.9	43.3
18.4	12.4		
		77.8	37.0
23.6	7.6		

Cut = 658.4 cu. yds.  
 Fill = 464.0 cu. yds.

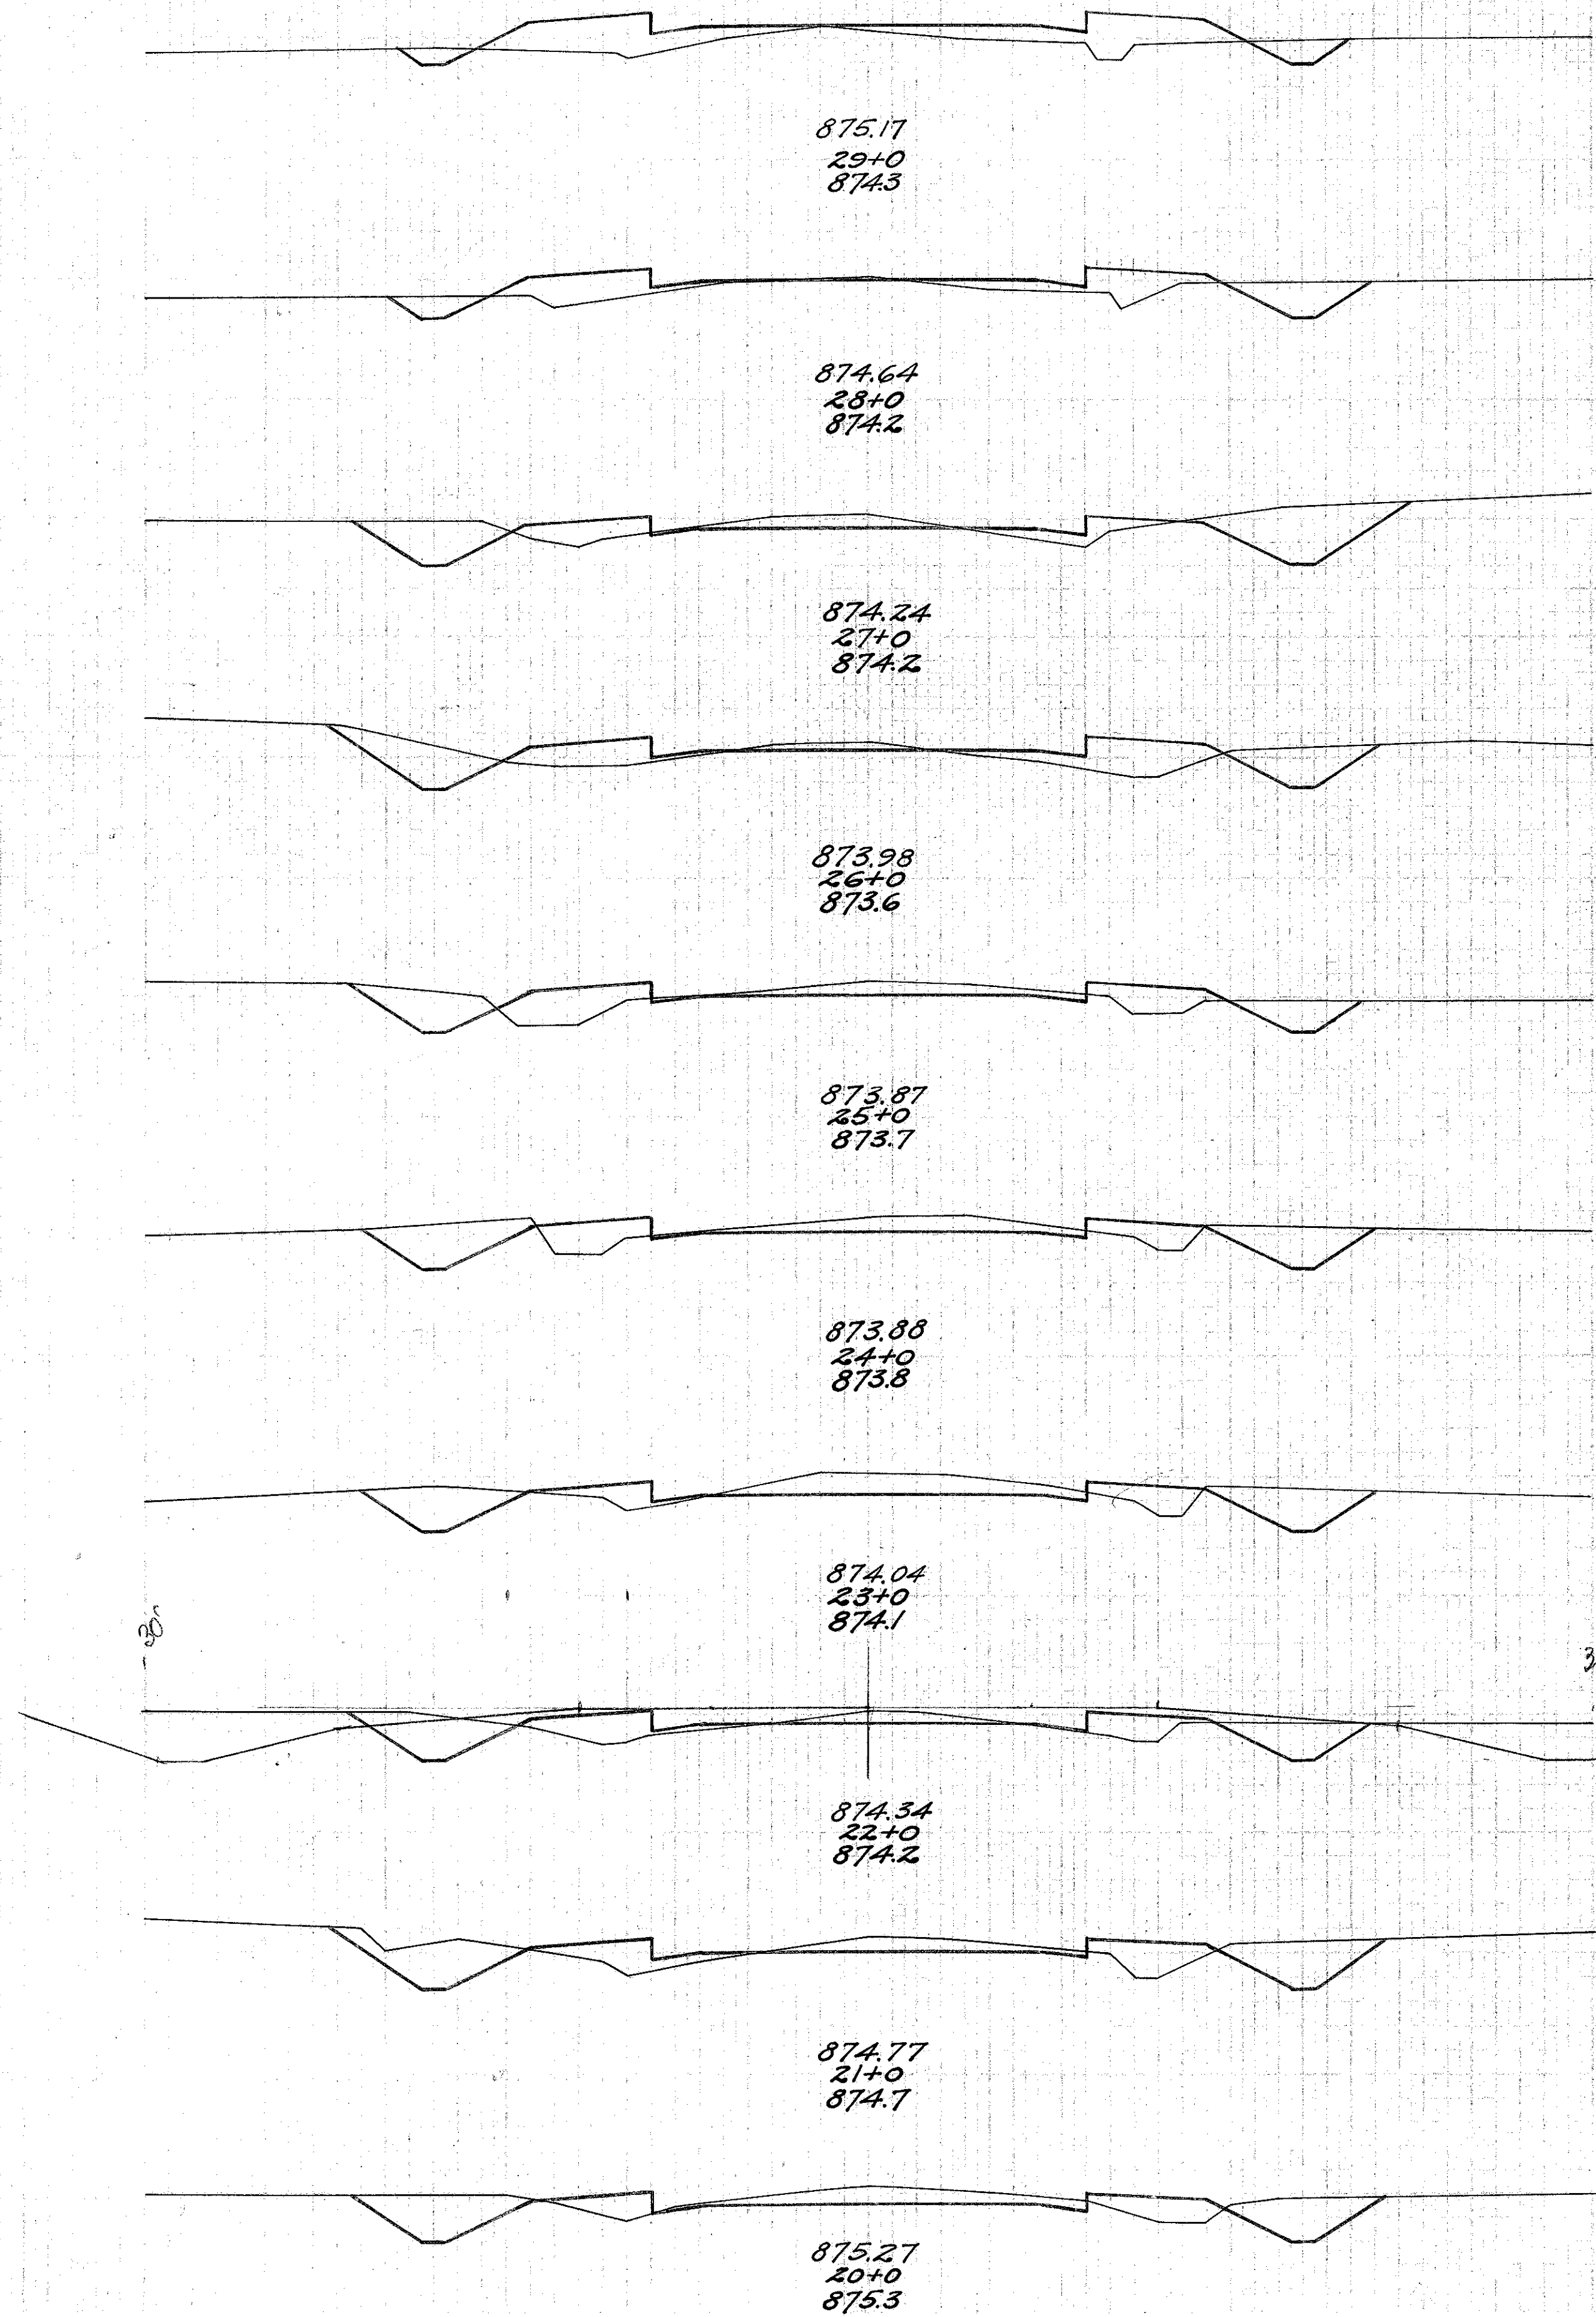

End Area Cu. Yds. Cut	Fill	Cu. Yds. Cut	Fill
		74.4	73.0
26.2	24.6		
		132.2	77.0
45.2	17.0		
		163.3	54.1
43.0	12.2		
		134.9	41.3
29.8	10.1		
		105.7	44.6
27.3	14.1		
		95.9	49.1
24.5	12.4		
		80.9	41.3
19.2	9.9		
		108.9	20.2
39.6	1.0		
		187.6	1.9
61.7	0.0		
		167.0	21.1
28.5	11.4		

Cut = 1250.8 cu. yds.  
 Fill = 423.6 cu. yds.

