


End Area		Cu. Yds.	
Cut	Fill	Cut	Fill
		14.8	164.8
0.4	34.4		
		23.4	17.2
46.4	0.0		
52.2	0.0		
		77.9	6.4
14.6	5.5		
		76.1	50.0
26.5	21.5		
		159.1	81.1
59.4	22.3		
		142.4	26.8
59.0	0.0		
		71.5	0.0
51.4	0.0		
		102.6	28.9
4.0	15.6		
		21.9	62.6
7.8	18.2		

Cu. = 1114.9 cu. yds.
Fill = 638.6 cu. yds.

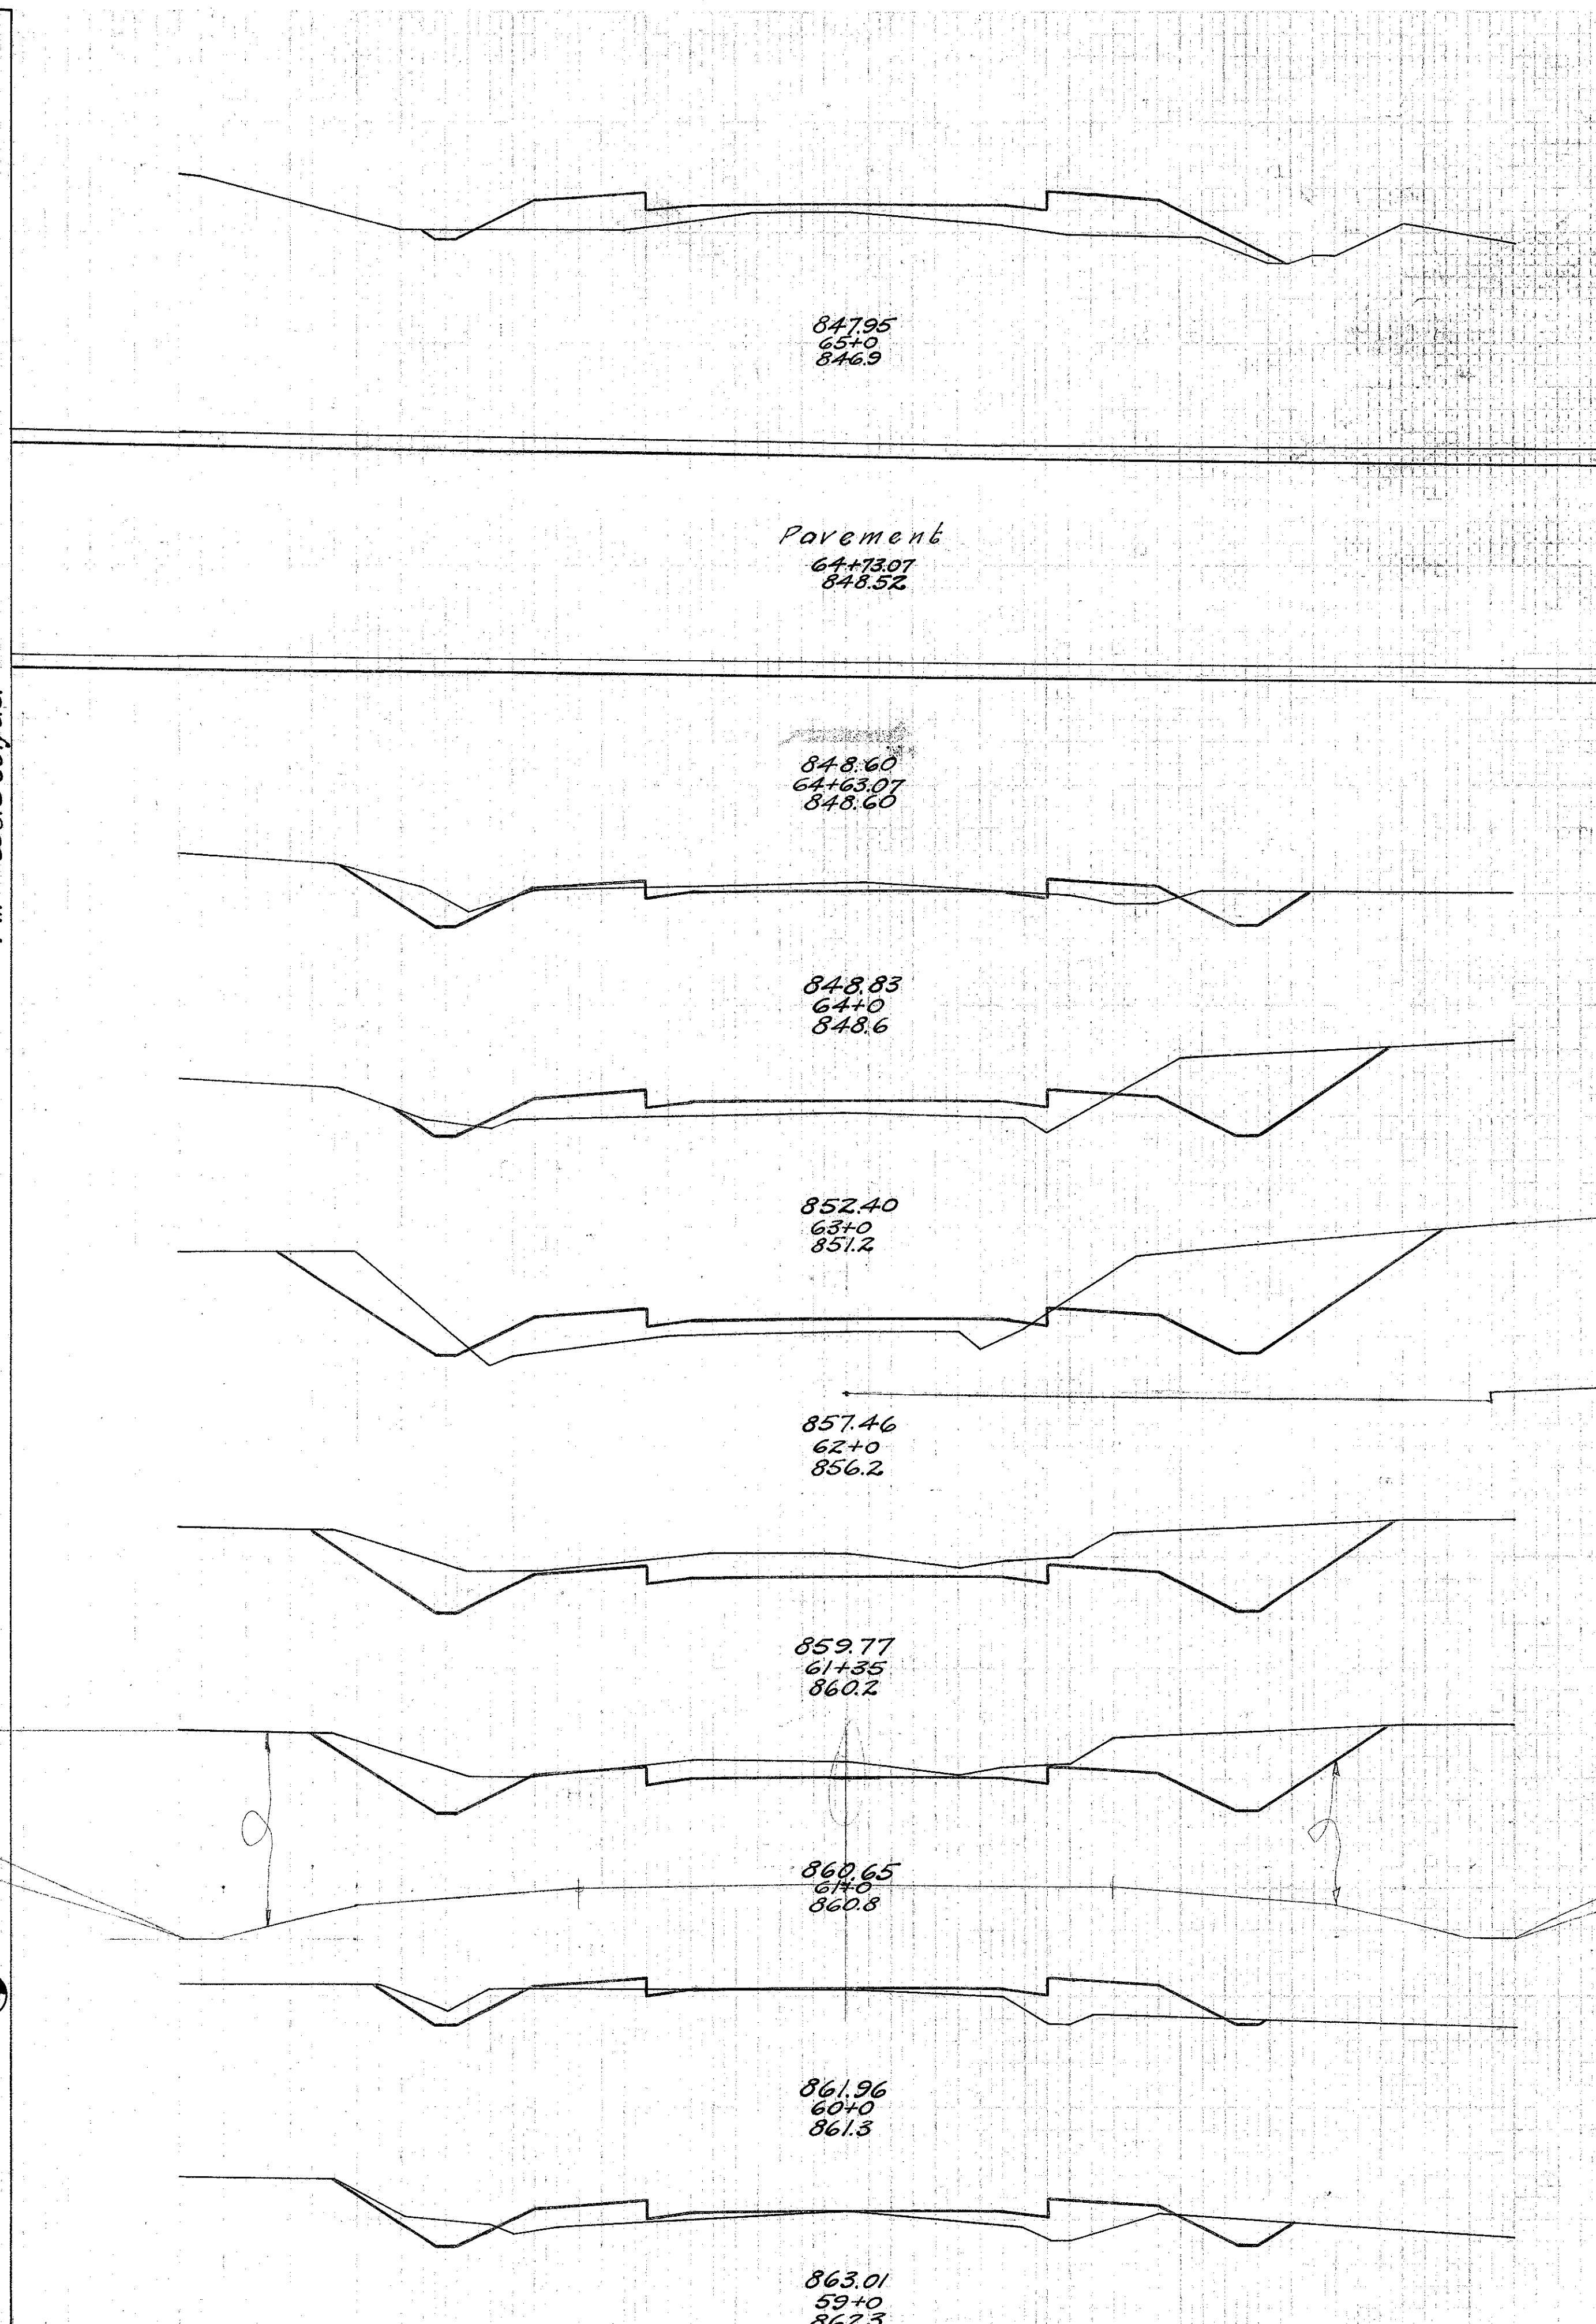

End Area		Cu. Yds.	
Cut	Fill	Cut	Fill
		28.6	24.0
		116.9	39.6
61.6	6.6		
		2033	6.1
158.0			
		314.8	0.0
182.0	0.0		
		269.1	2.4
108.6	2.6		
		129.1	13.1
30.8	11.6		
		17.4	17.0
0.4	19.0		
		1.3	66.1
0.6	32.0		
		7.6	91.5
4.6	17.4		
		22.6	133.3
7.6	54.6		

