



End Area		Cu. Yds.	
Cut	Fill	Cut	Fill
66.2	1.5	134.3	39.6
6.3	19.9	21.5	79.6
5.3	23.1	15.2	94.1
2.9	27.7	38.7	105.3
18.0	28.1	93.0	121.9
32.2	37.7	103.0	115.7
23.4	24.8	74.6	93.0
16.9	25.4	46.3	52.2
14.8	10.3	13.3	12.2
19.5	21.0	26.7	25.0

Cut = 1067.3 cu yds.
 Fill = 742.7 cu yds.

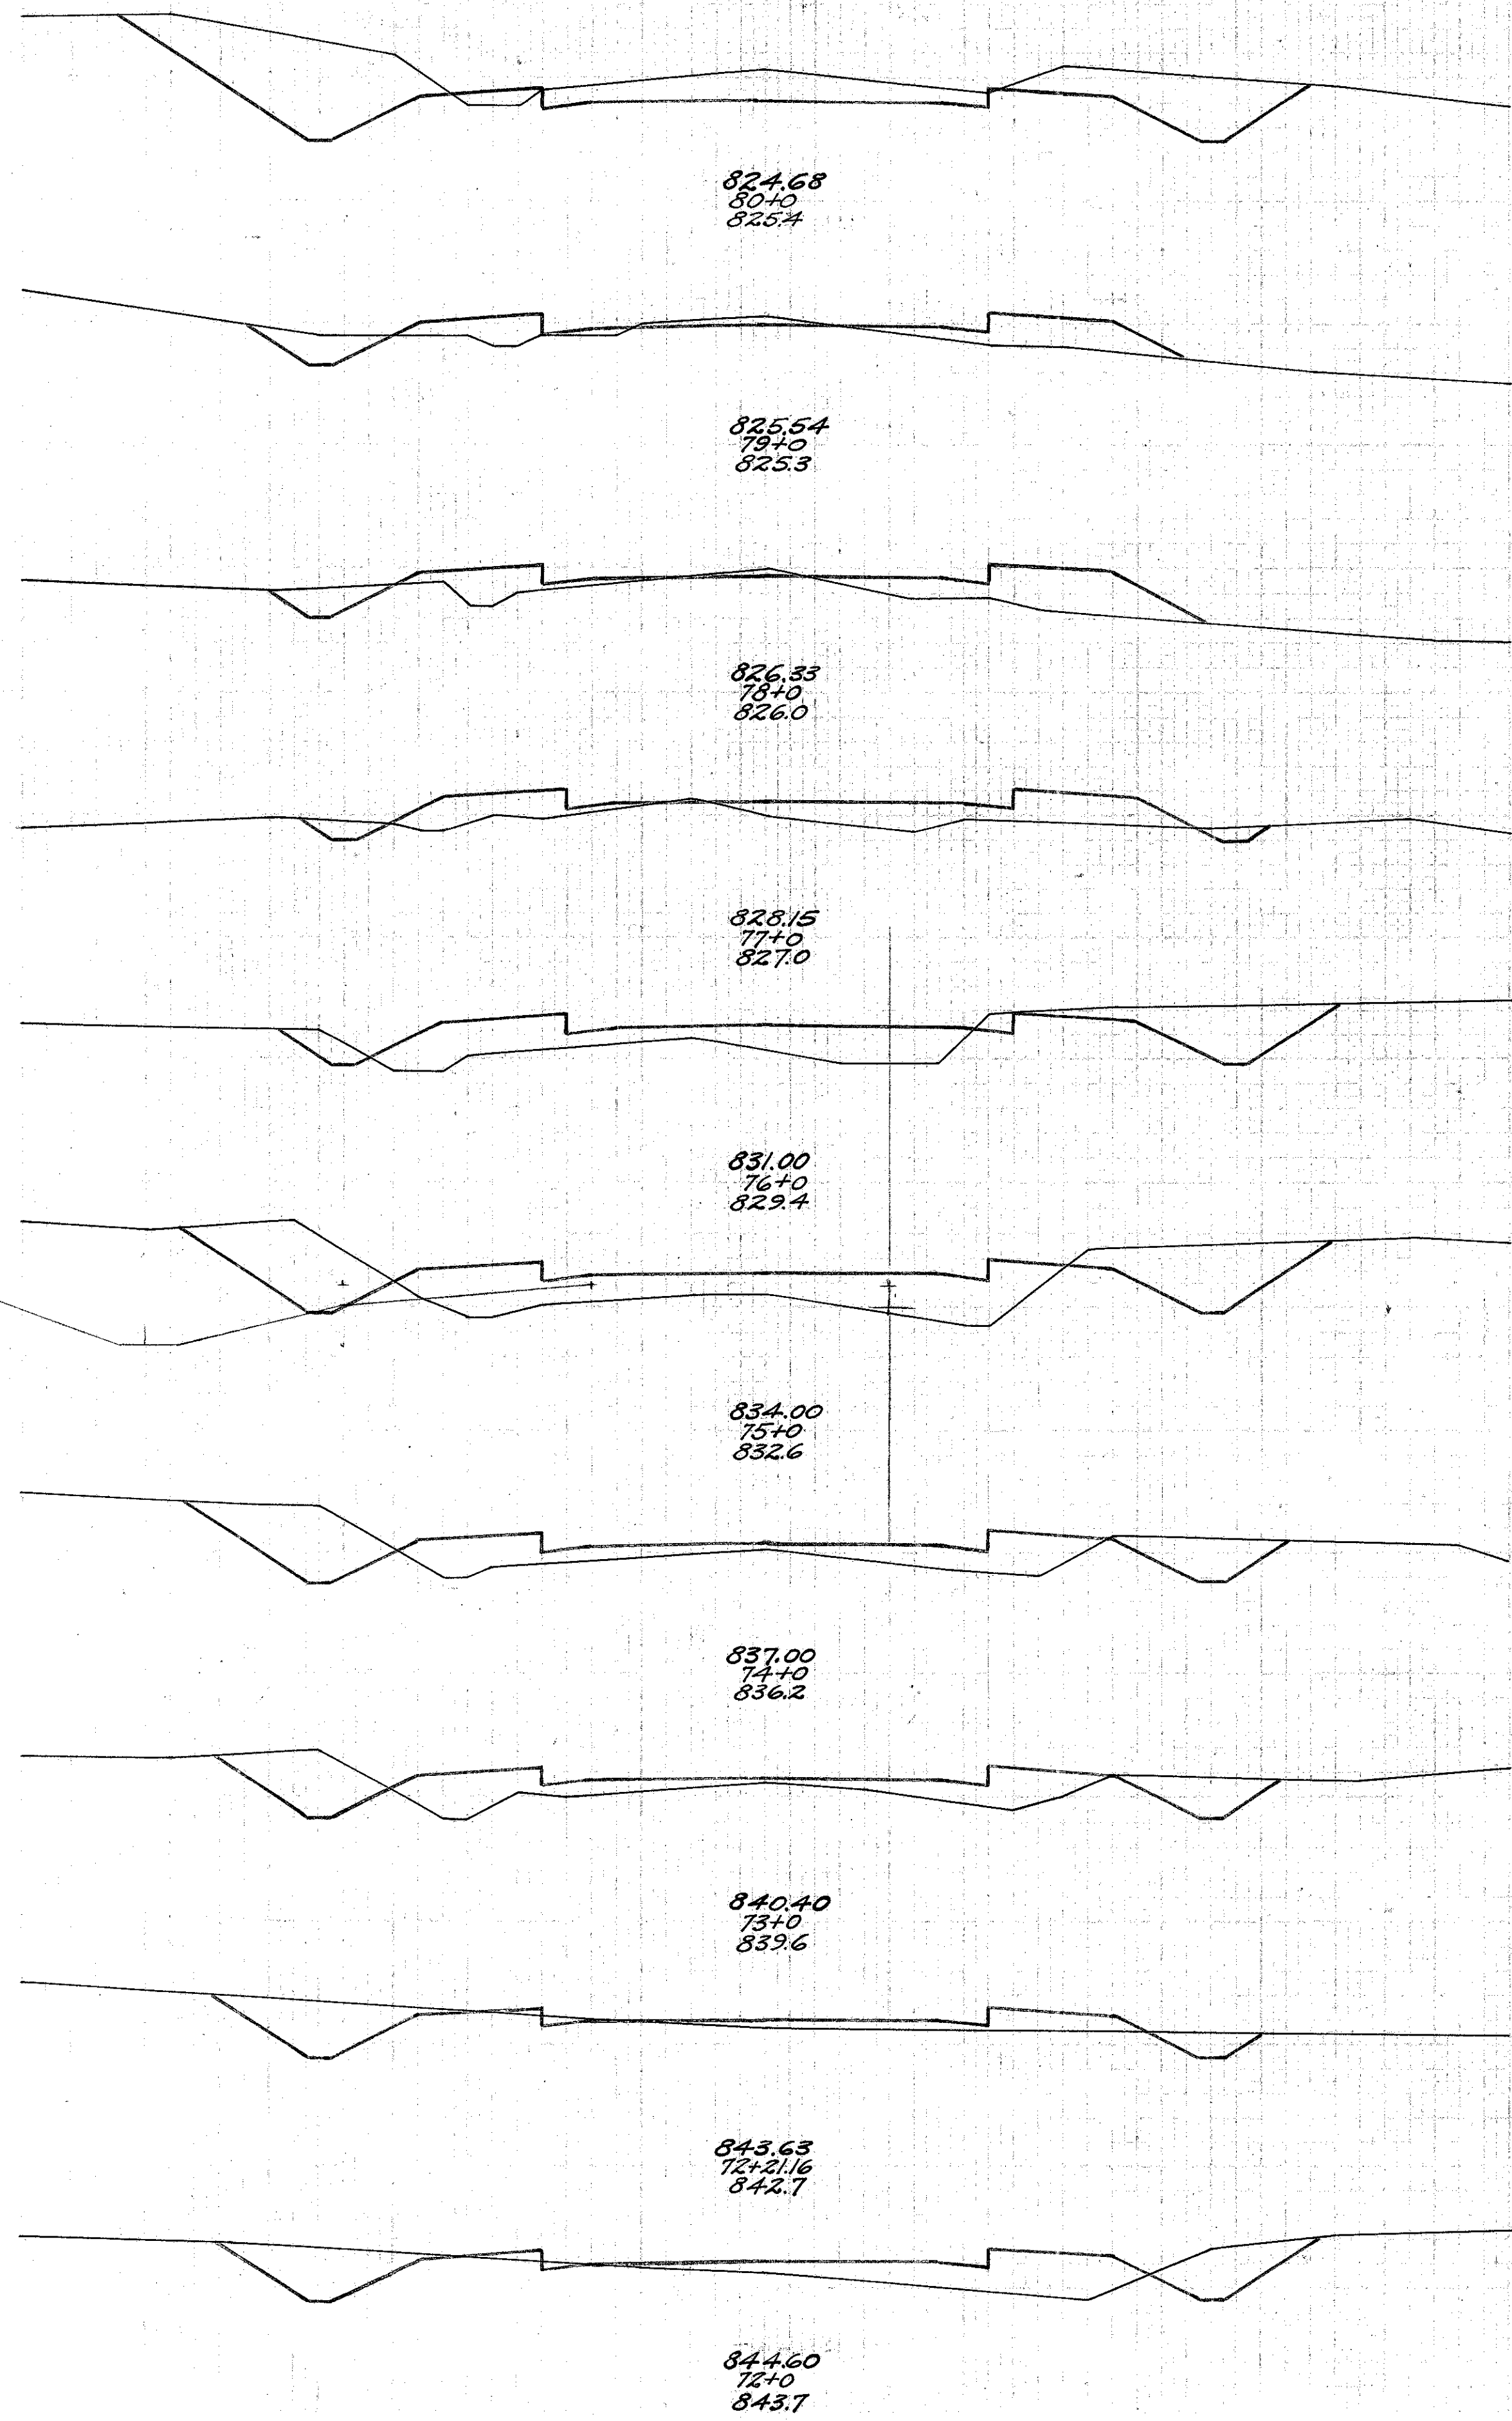

End Area		Cu. Yds.	
Cut	Fill	Cut	Fill
37.8	7.9	116.5	7.8
88.1	0.5	121.7	5.8
43.3	6.0	53.5	31.6
14.4	28.1	14.7	57.0
1.5	33.6	3.3	120.9
0.3	31.7	4.3	54.6
5.5	42.0	66.7	97.6
54.5	45.8	154.4	113.5
28.9	15.5	162.6	35.7
58.9	3.8	23.7	9.8

Cut = 772.0 cu yds.
 Fill = 528.7 cu yds.

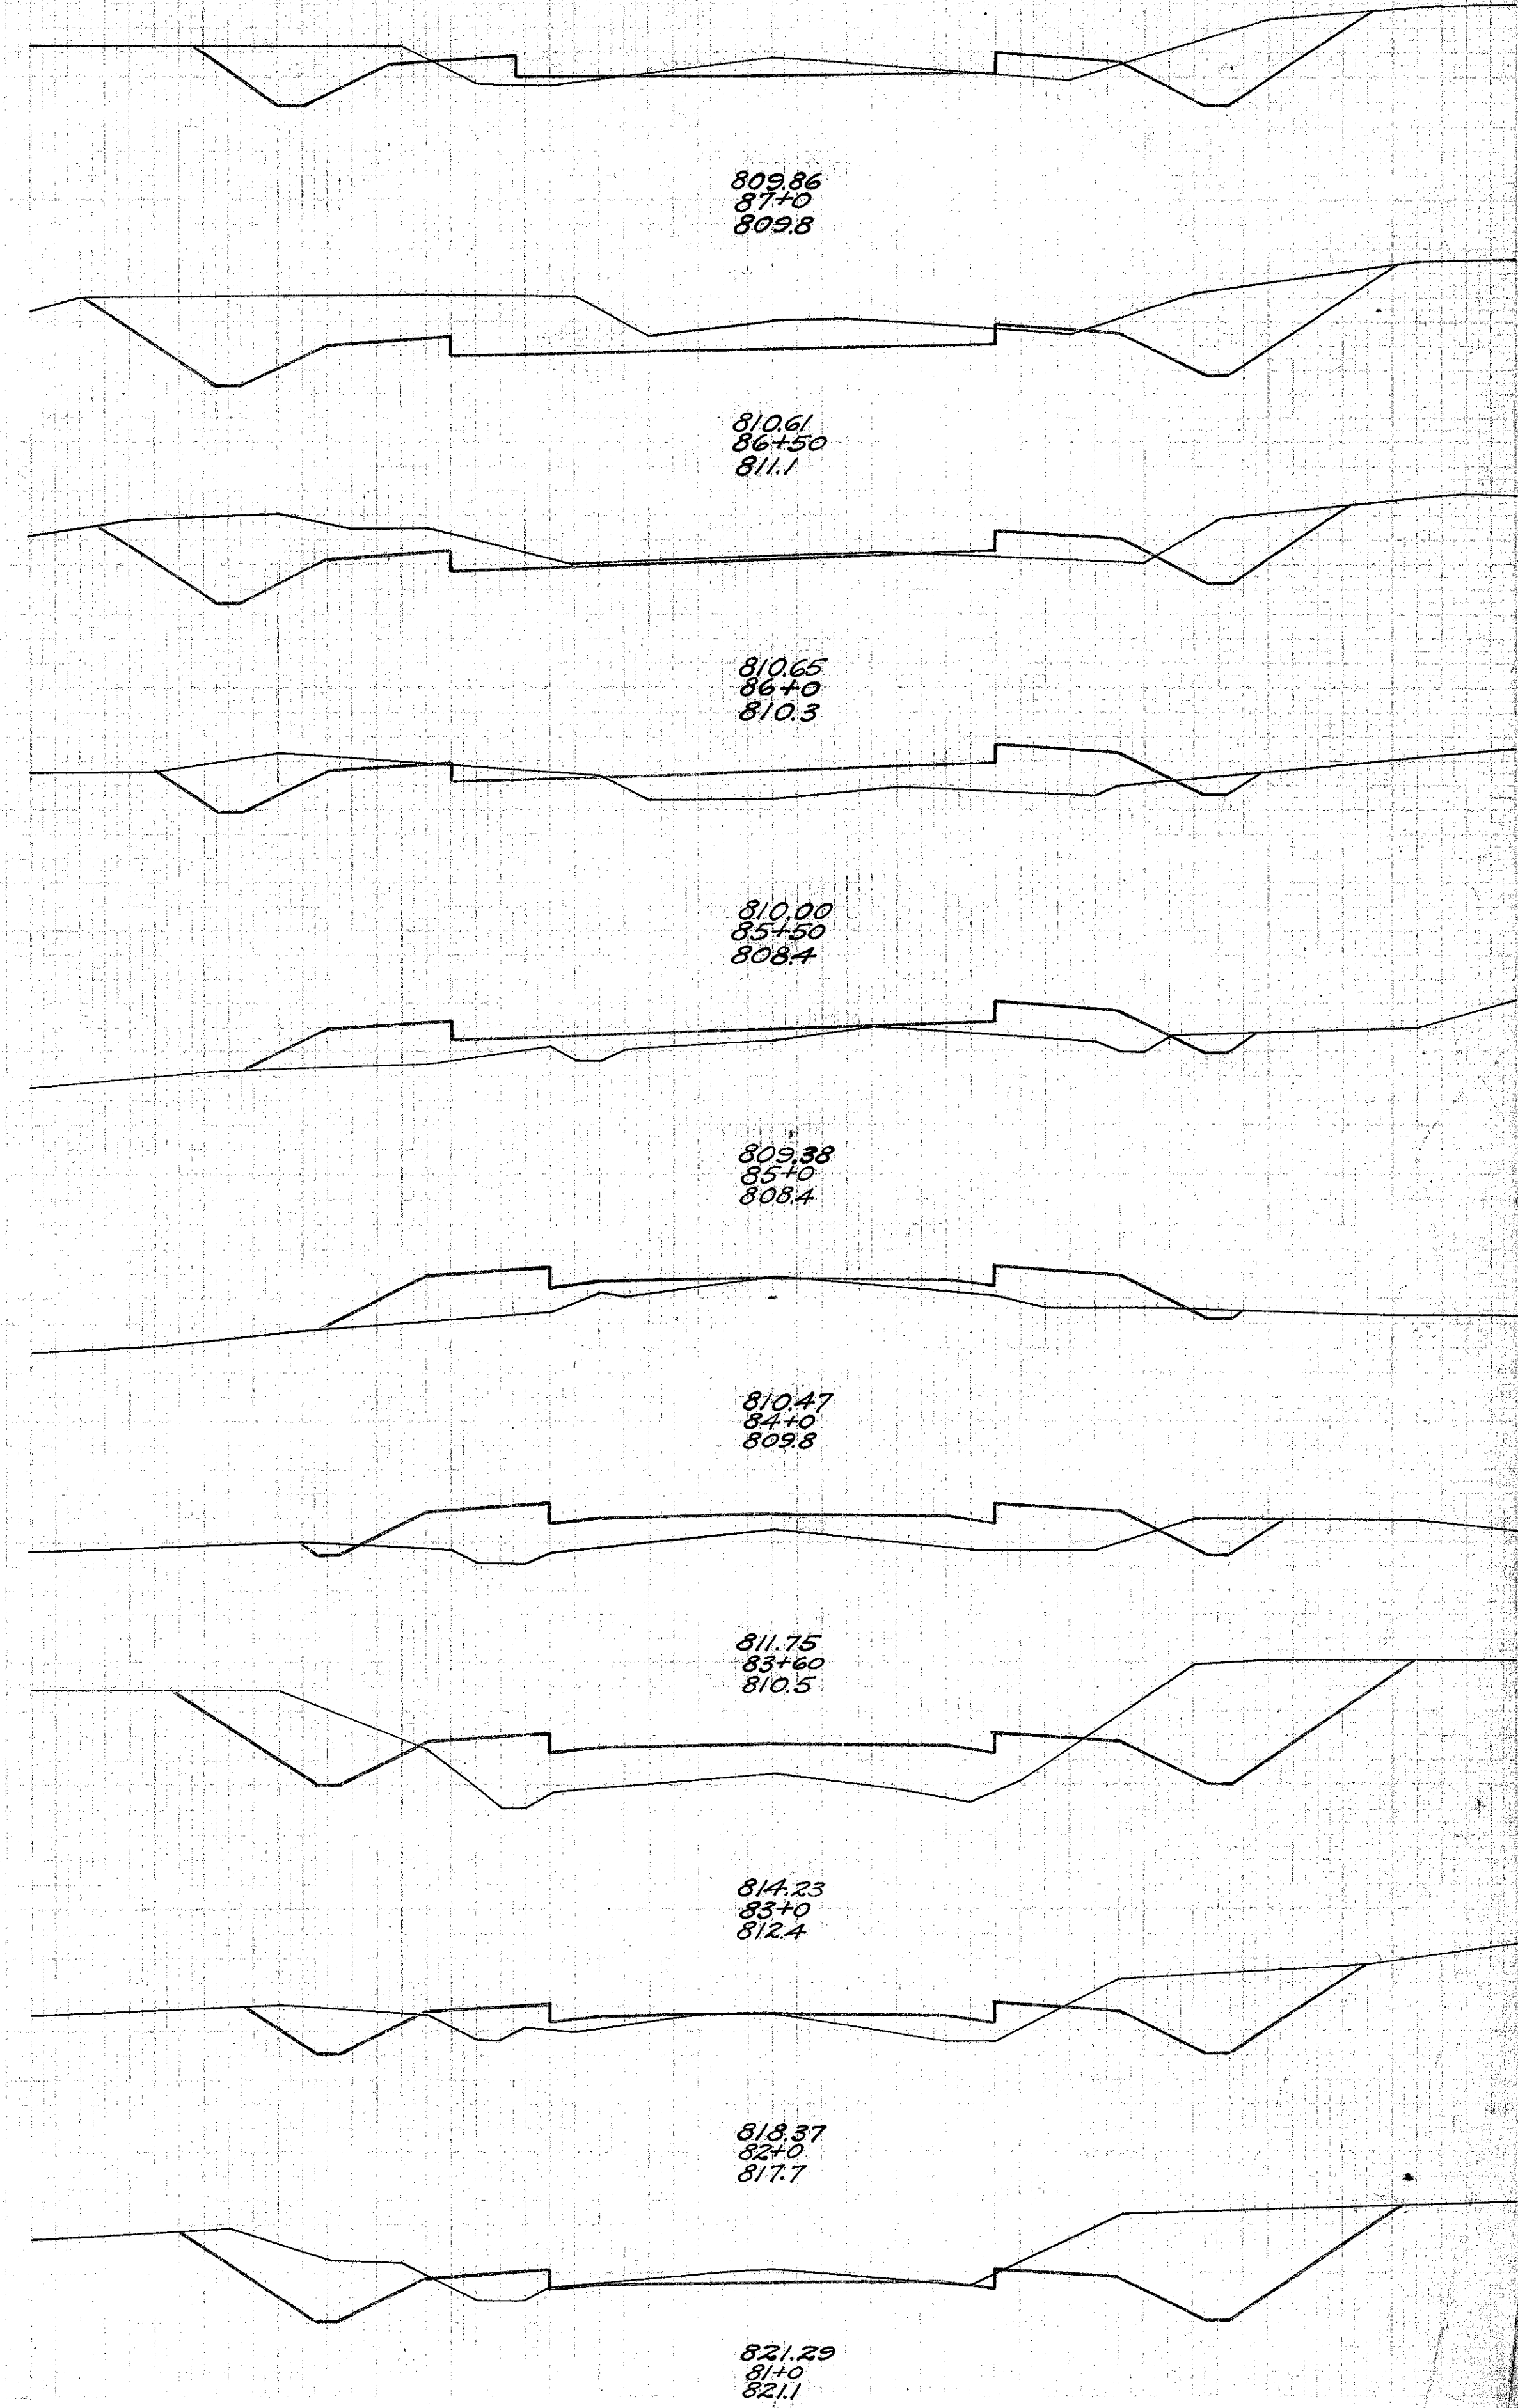

FED. RD. DIST. NO.	STATE	FED. AID PROJECT	FISCAL YEAR	14
	OHIO			32

I.C.H. No. 466 SEC. D LAKE COUNTY