


FED. RD. DIST. N ^o	STATE	FED. AID PROJECT	FISCAL YEAR	19 32
	OHIO			

I.C.H. N^o 466 SEC. 'D' LAKE COUNTY

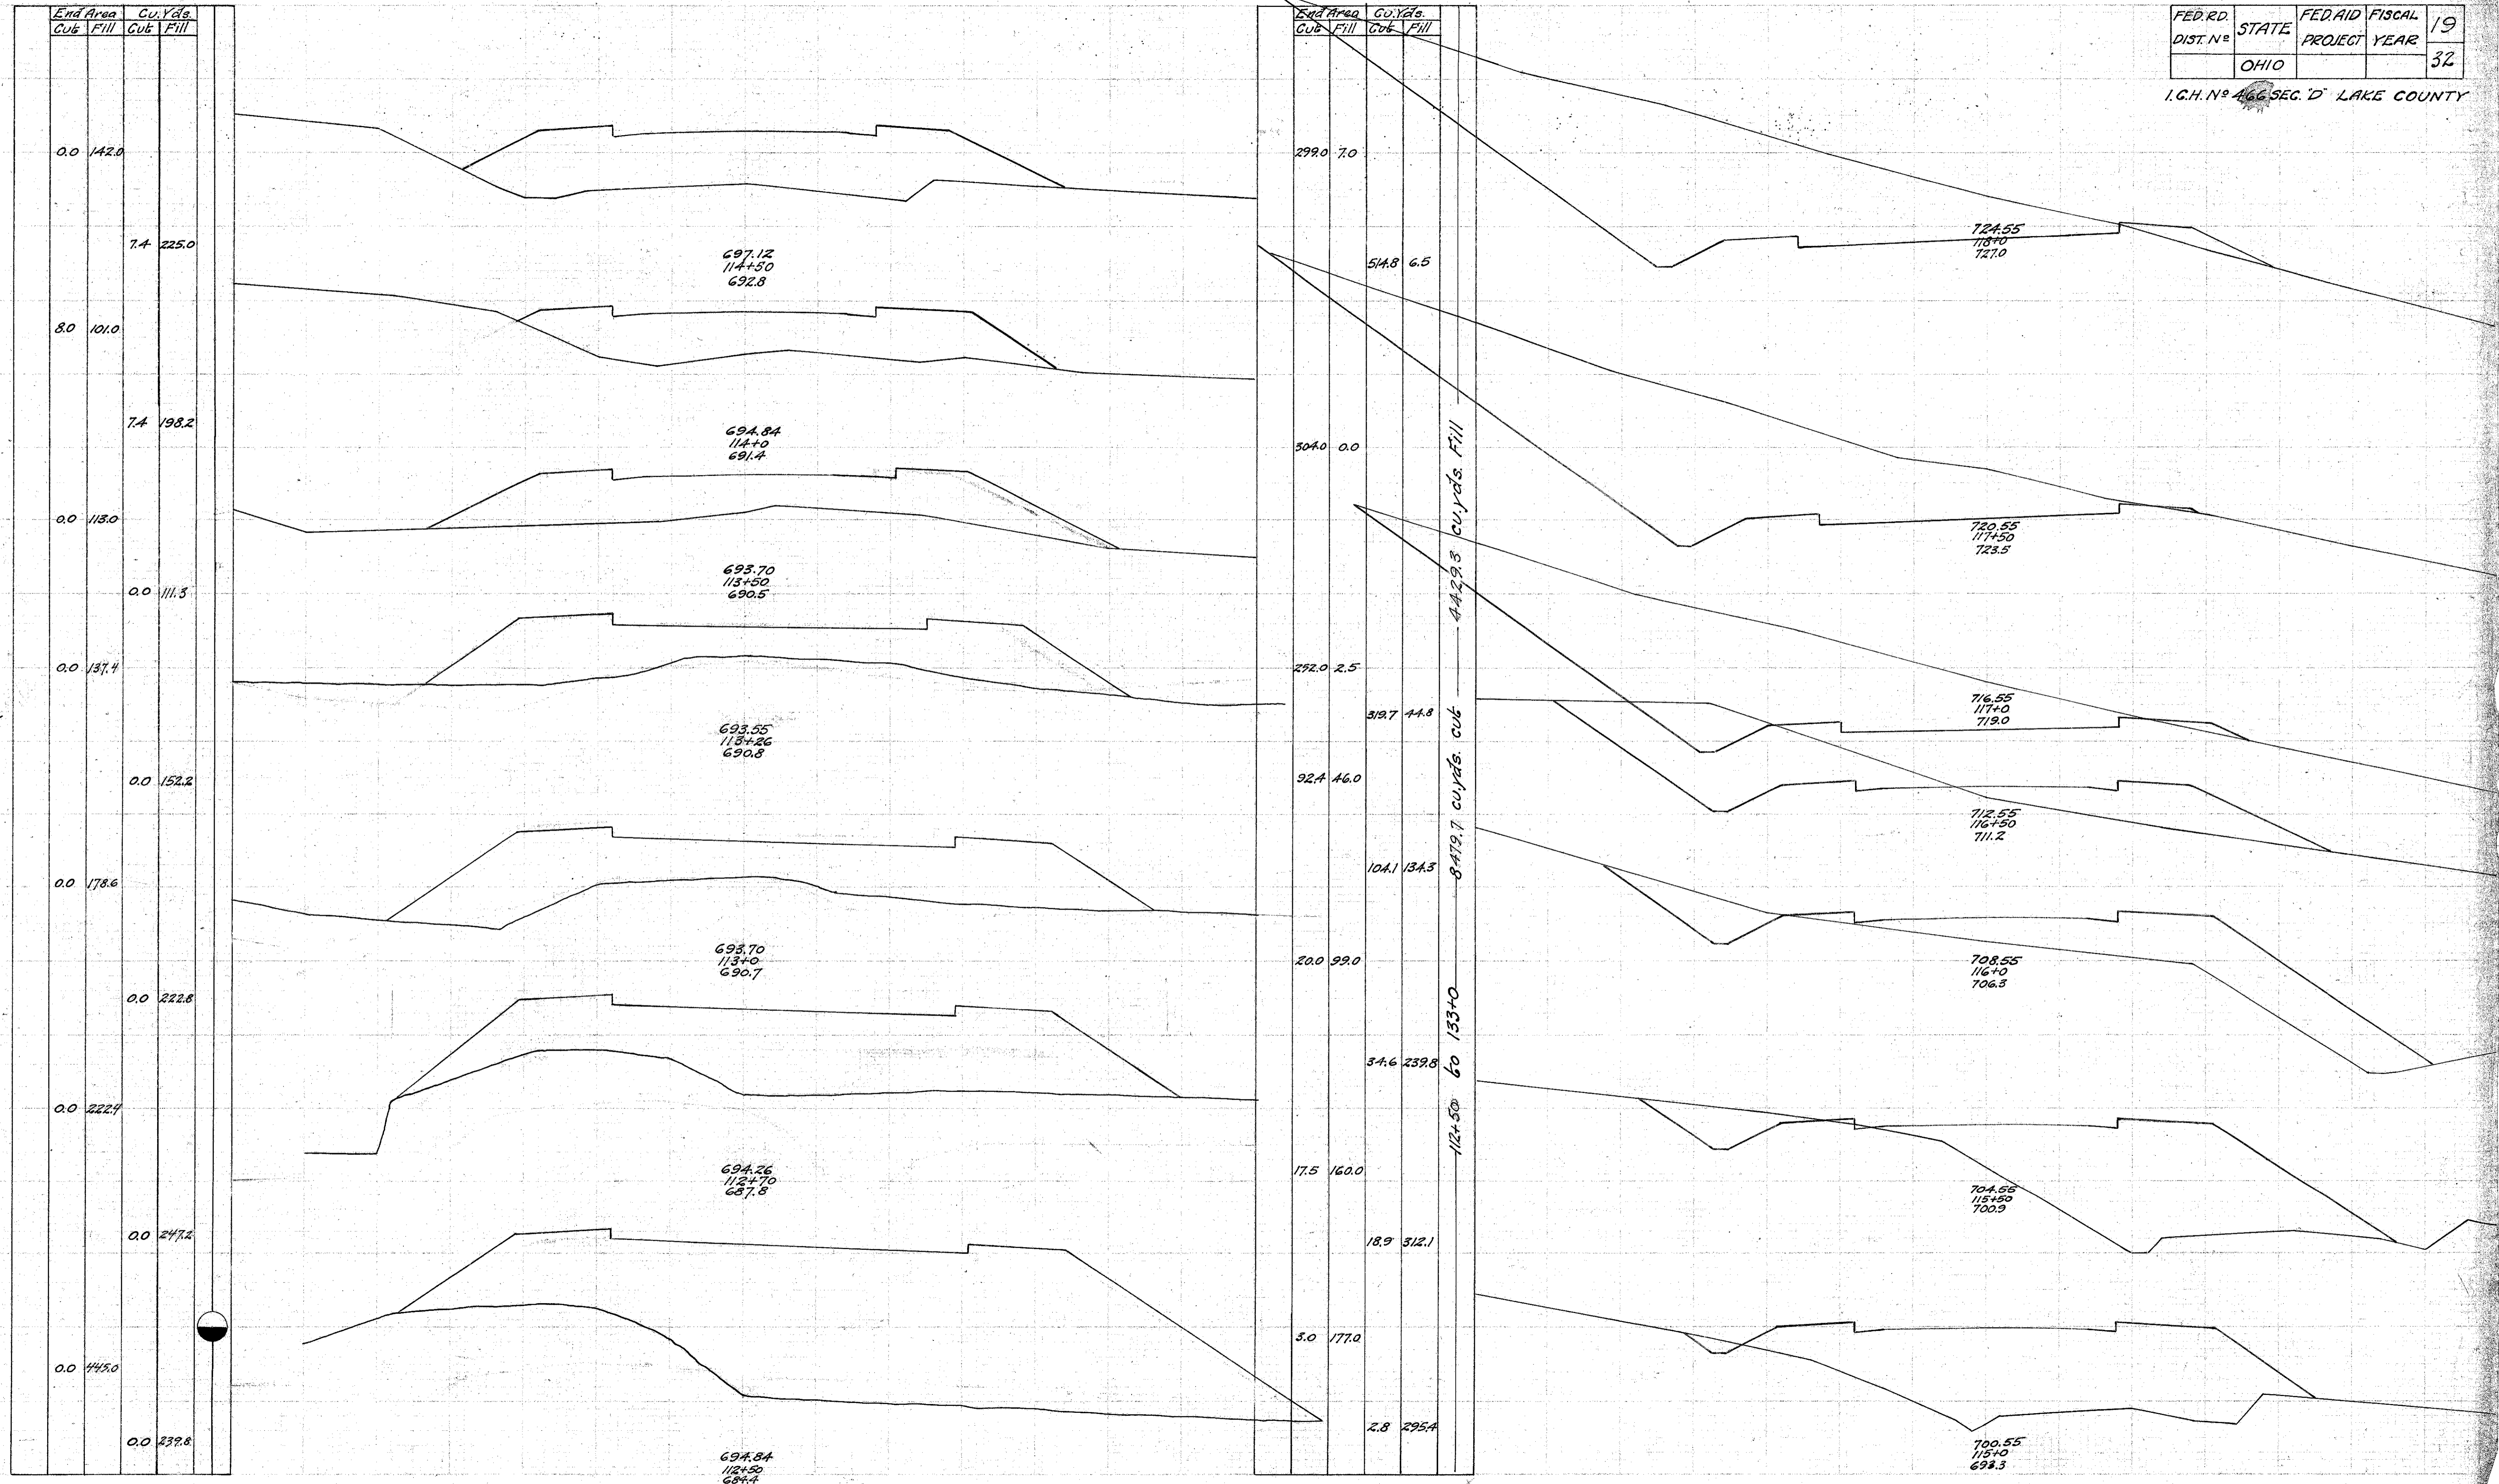

End Area		Cu. Yds.	
Cu. Yds.	Fill	Cu. Yds.	Fill
0.0	142.0	7.4	225.0
8.0	101.0	7.4	198.2
0.0	113.0	0.0	111.5
0.0	137.4	0.0	152.2
0.0	178.6	0.0	222.8
0.0	222.4	0.0	247.2
0.0	445.0	0.0	232.8

End Area		Cu. Yds.	
Cu. Yds.	Fill	Cu. Yds.	Fill
299.0	7.0	514.8	6.5
304.0	0.0		
252.0	2.5		
319.7	4.8		
32.4	46.0		
104.1	134.3		
200.0	99.0		
34.6	239.8		
17.5	160.0		
18.9	312.1		
3.0	177.0		
2.8	295.4		

4429.3 cu. yds. Fill

8479.7 cu. yds. cut

124+50 to 133+0

697.12
114+50
692.8

694.84
114+0
691.4

693.70
113+50
690.5

693.55
113+26
690.8

693.70
113+0
690.7

694.26
112+70
687.8

694.84
112+50
684.4

724.55
118+0
727.0

720.55
117+50
723.5

716.55
117+0
719.0

712.55
116+50
711.2

708.55
116+0
706.3

704.55
115+50
700.3

700.55
115+0
698.3