


FED. RD. DIST. N ^o	STATE	FED. AID PROJECT	FISCAL YEAR	20 32
	OHIO			

I.C.H. N^o 466 SEC. 'D' LAKE COUNTY

End Area		Cu. Yds.	
Cut	Fill	Cut	Fill
2.5	227.0		
1.3	402.4		
0.0	524.0		
0.0	462.4		
0.0	475.0		
25.6	375.0		
55.0	335.0		
156.1	272.8		
226.0	156.0		
194.5	60.4		

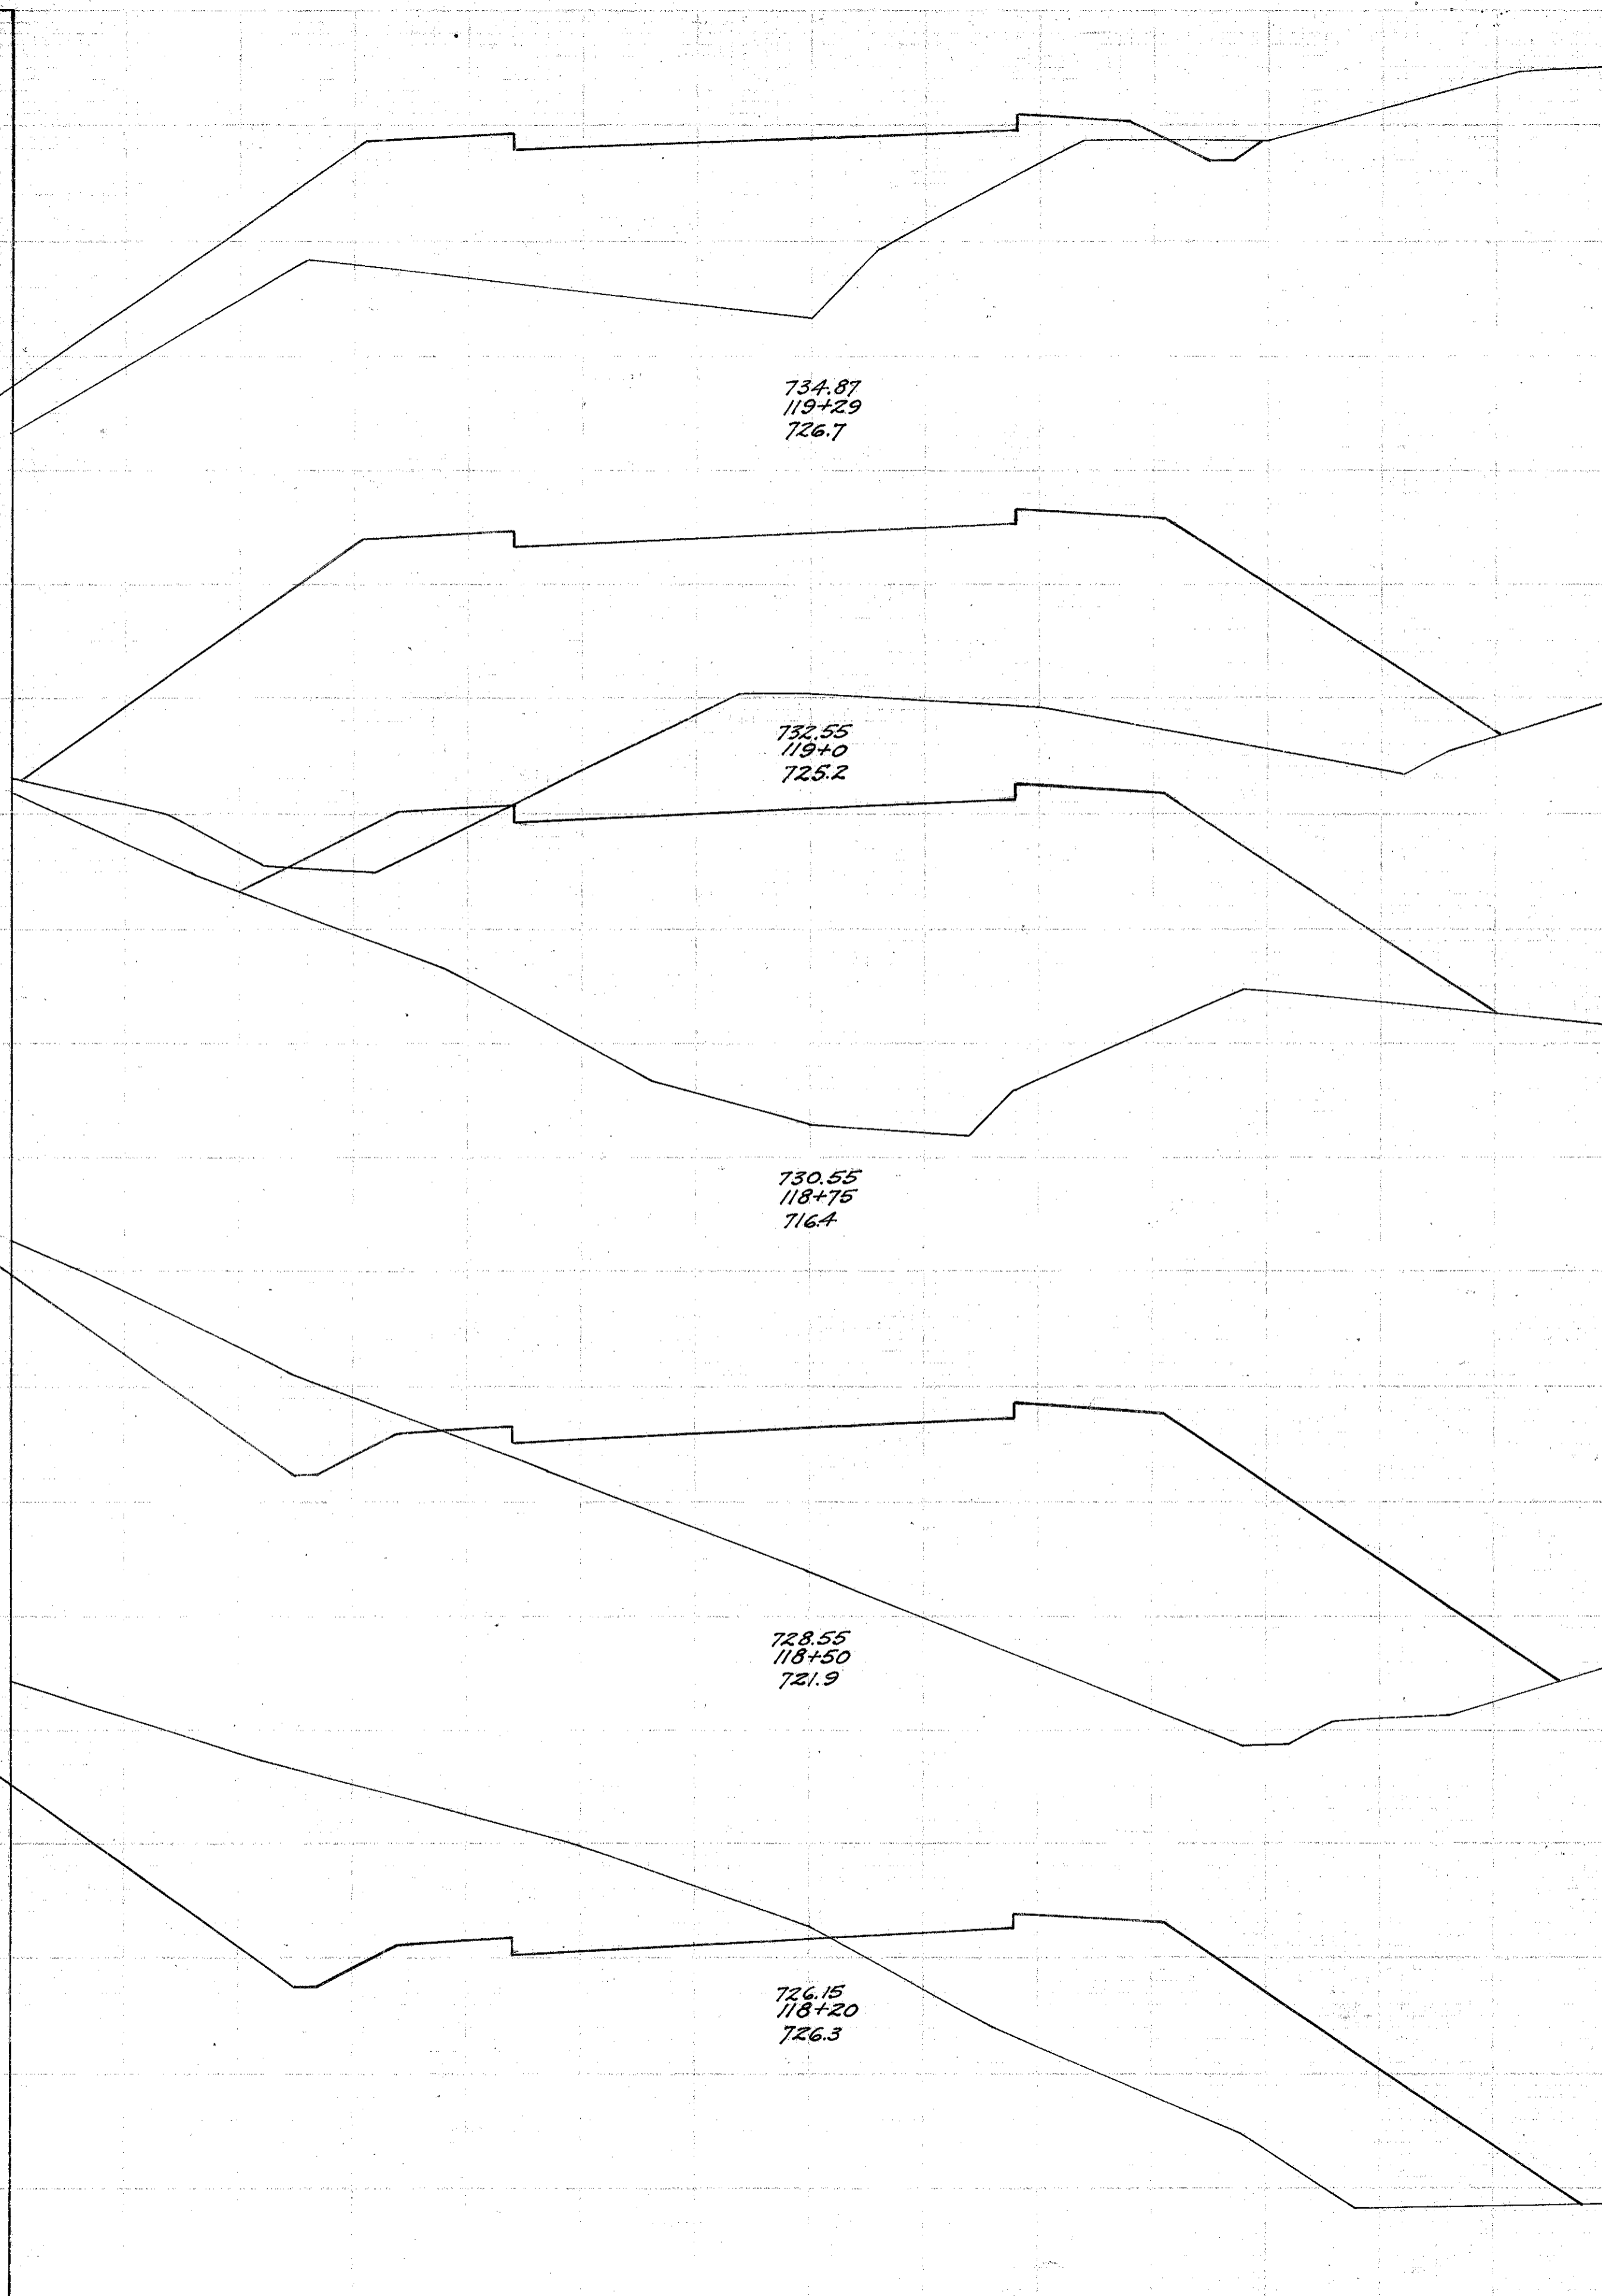

End Area		Cu. Yds.	
Cut	Fill	Cut	Fill
184.0	0.0		
349.1	0.0		
193.0	0.0		
563.9	0.0		
416.0	0.0		
975.0	0.0		
637.0	0.0		
1313.0	0.0		
781.0	0.0		
1345.4	0.0		
672.0	0.0		
711.2	10.2		
96.0	11.0		
38.3	32.4		

