
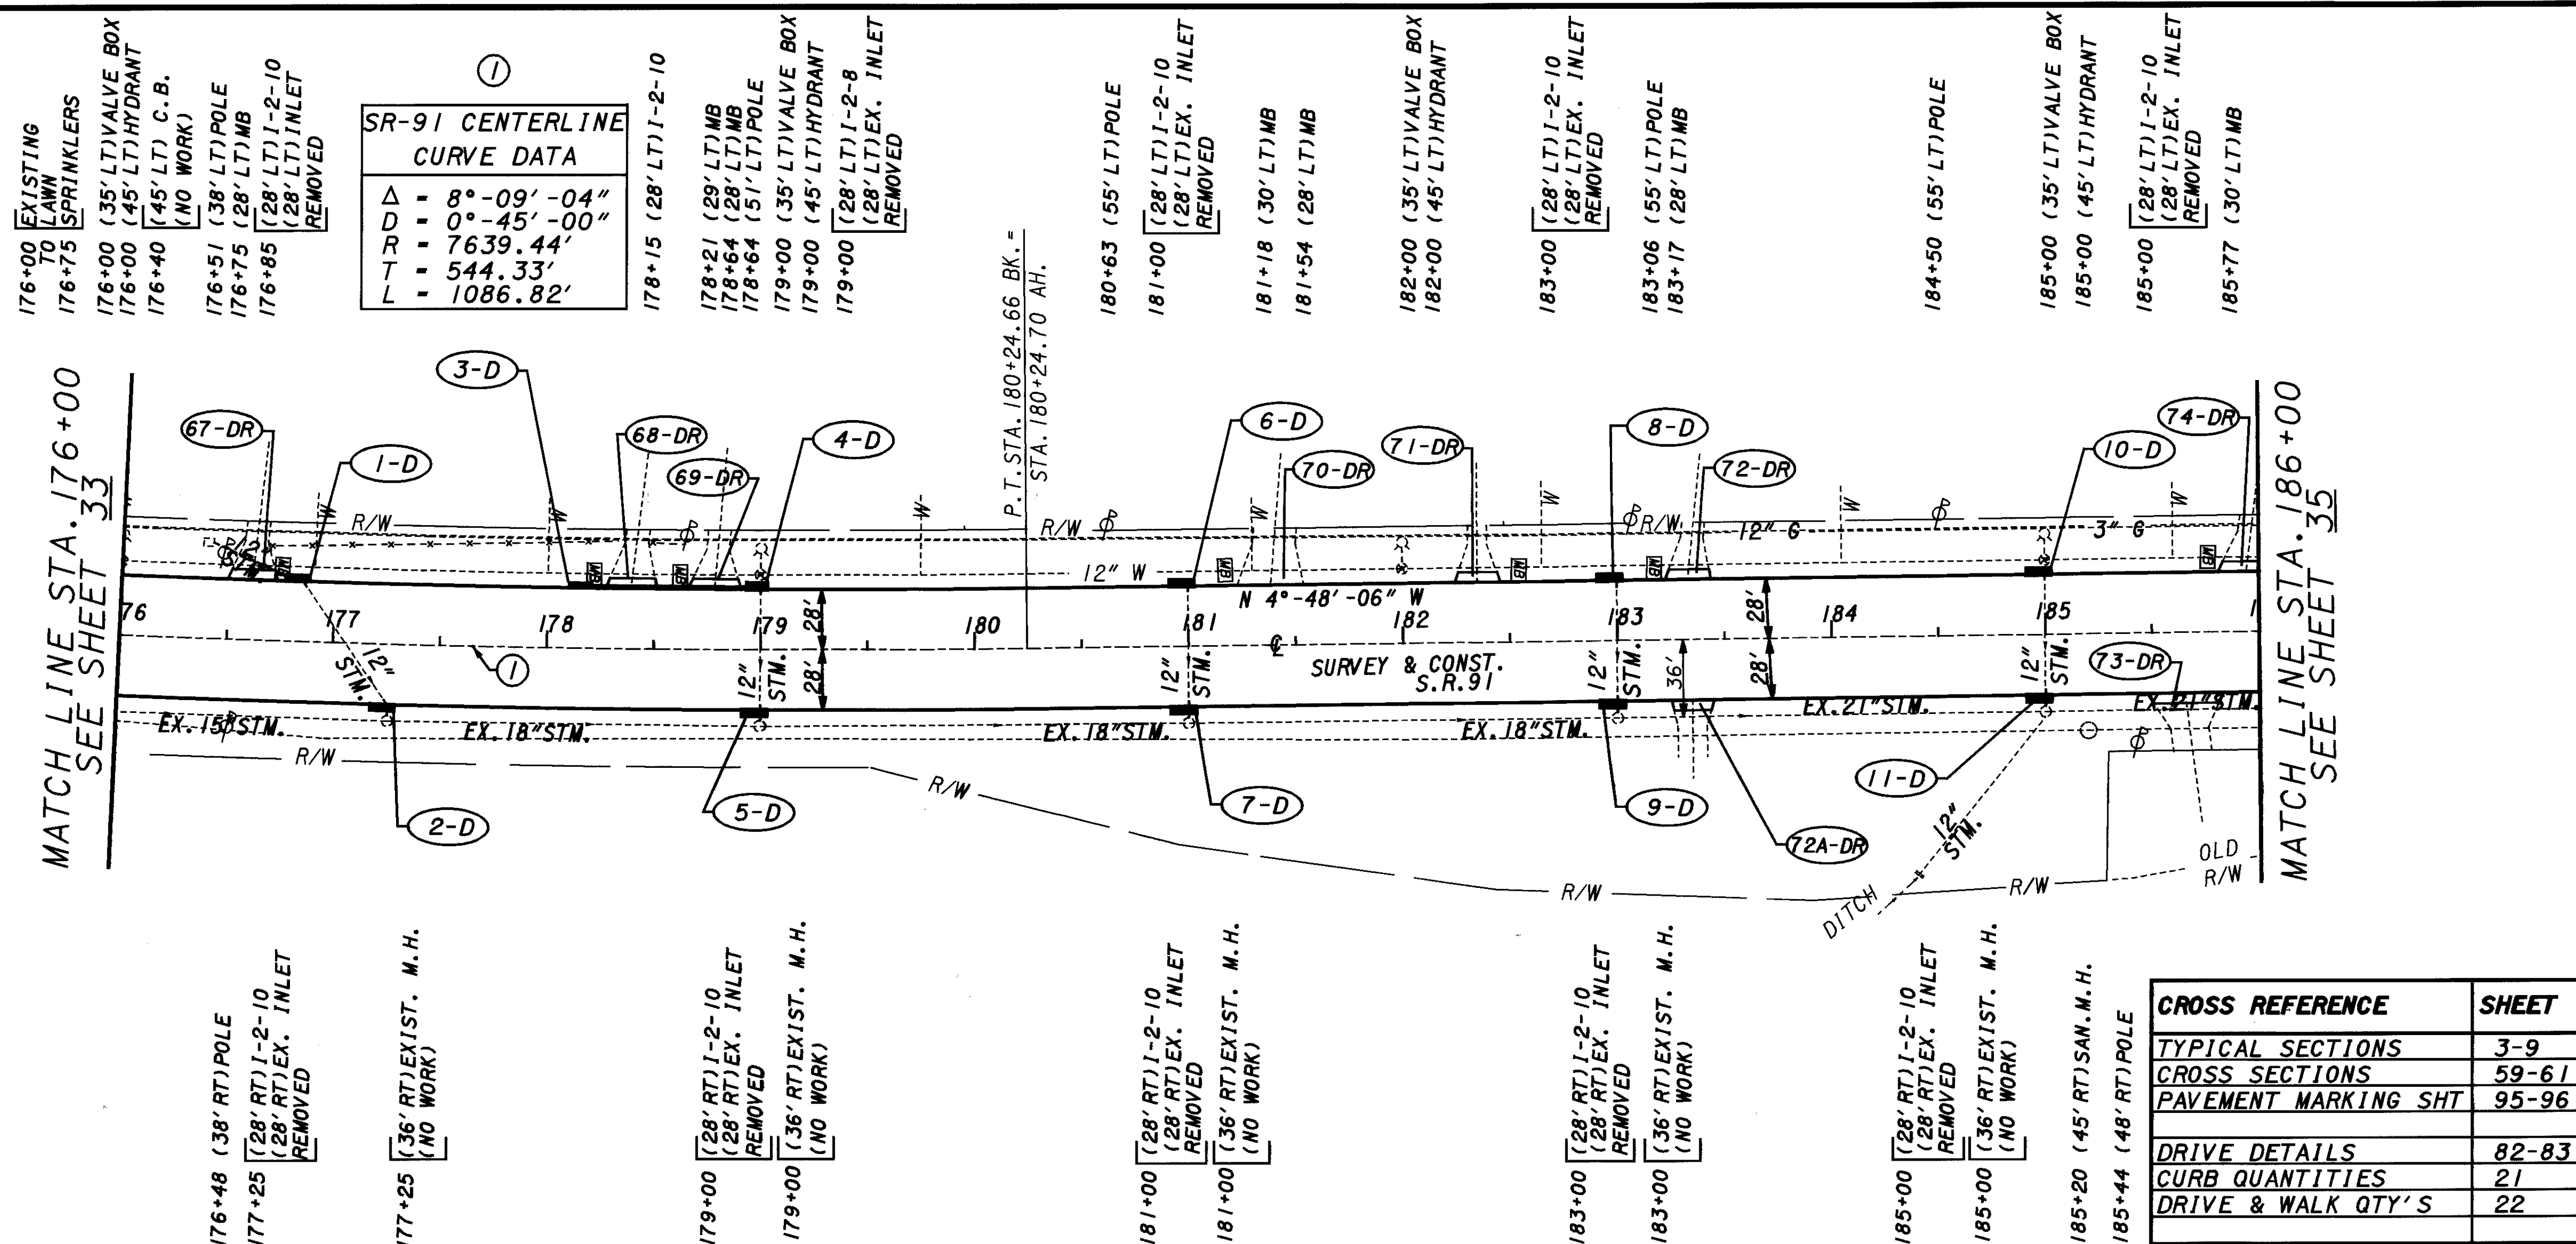


PLOTTED BY: fkonopka
 PLOTTED FROM: i:\users\bkruse\p09864\09864qpl.dgn
 PLOT SUBMITTED: 09-OCT-1998 09:17
 09864CPI.DGN

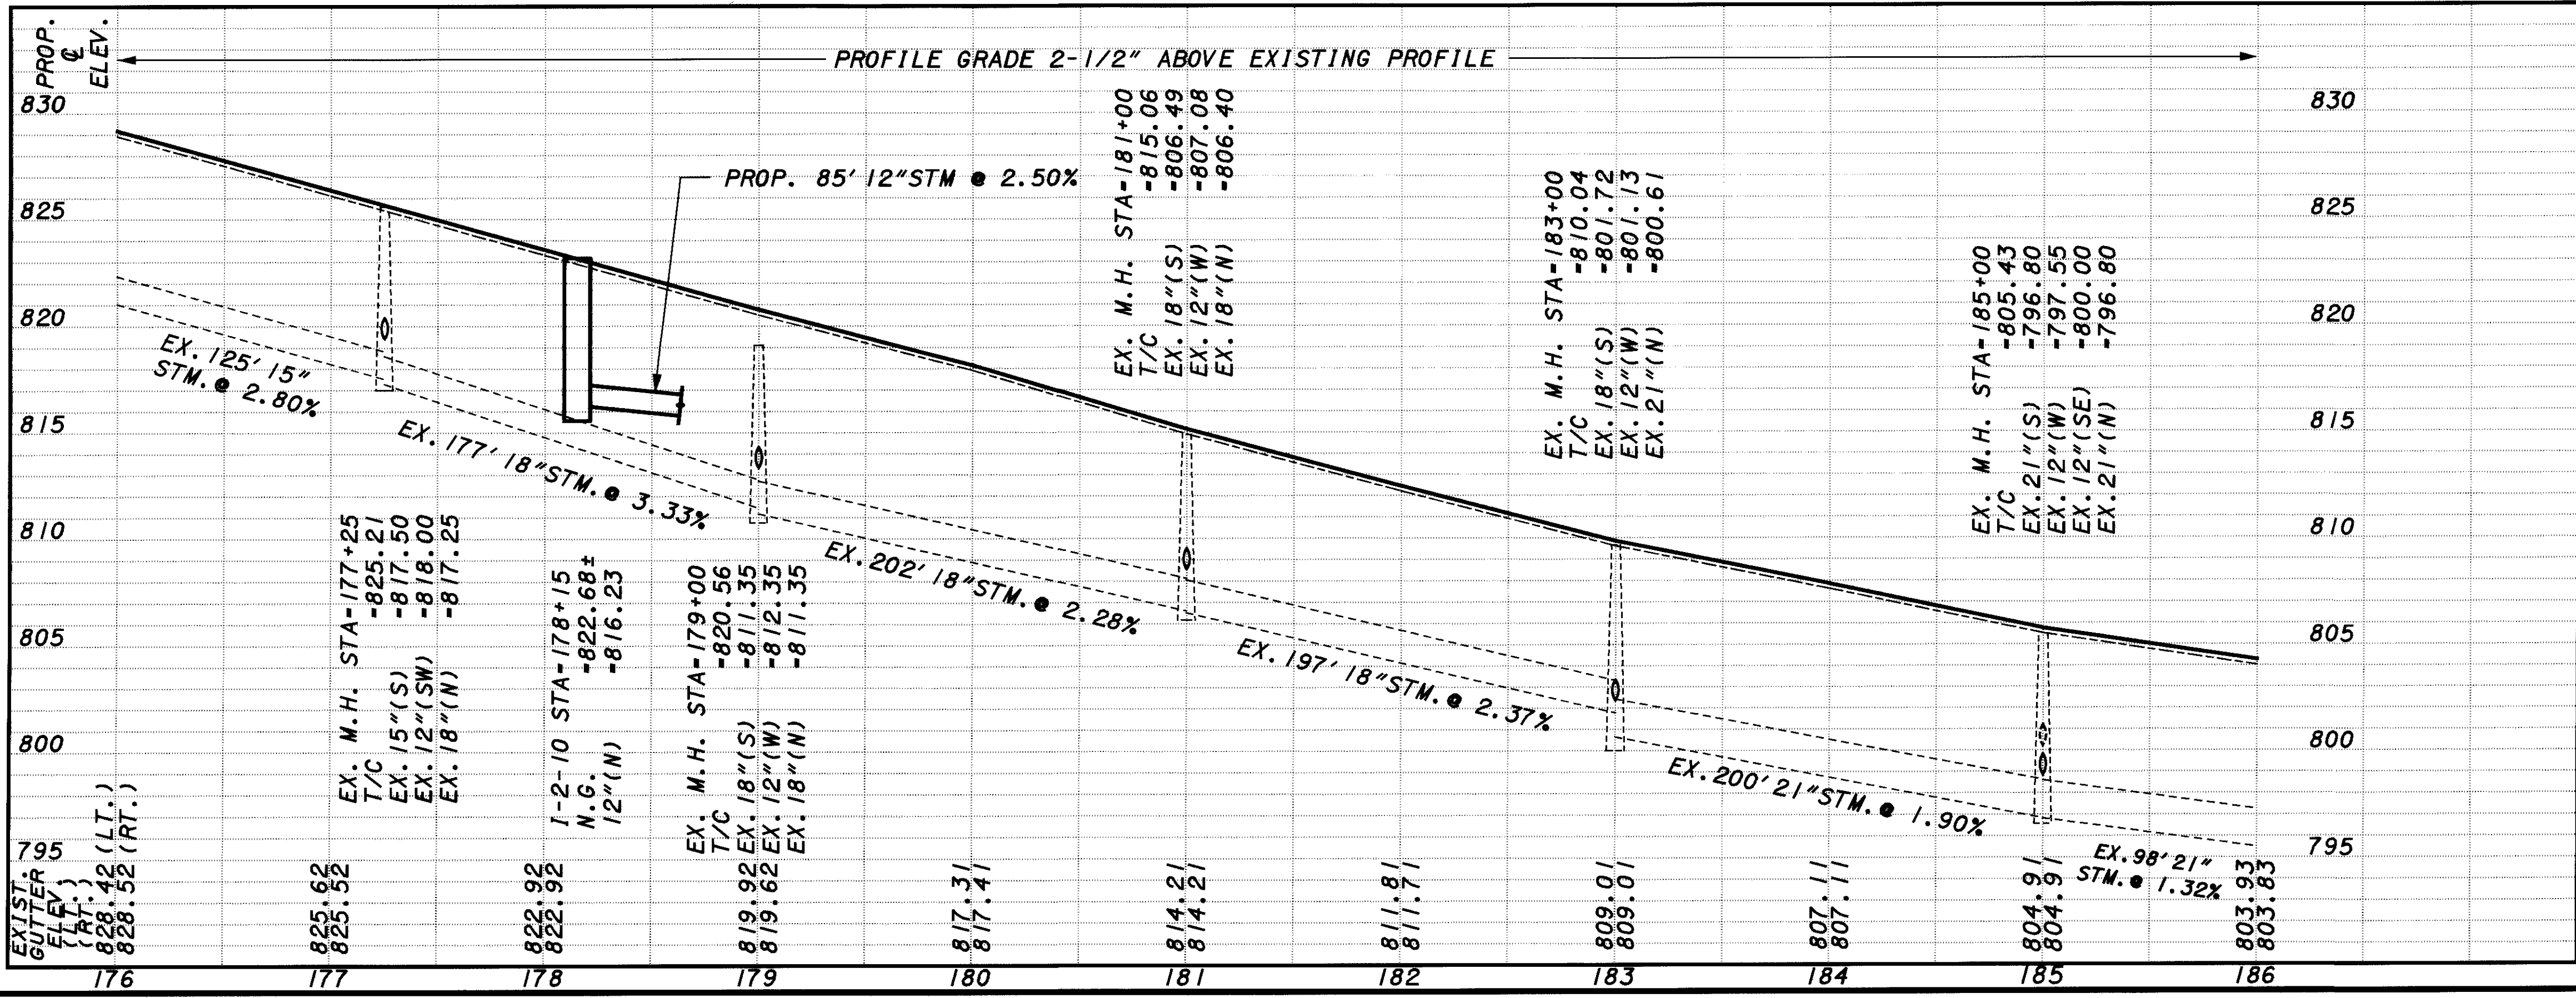

CROSS REFERENCE	SHEET
TYPICAL SECTIONS	3-9
CROSS SECTIONS	59-61
PAVEMENT MARKING SHT	95-96
DRIVE DETAILS	82-83
CURB QUANTITIES	21
DRIVE & WALK QTY'S	22

REF. NO.	STATION TO STATION	603				604				TOTALS CARRIED TO DRAINAGE SUB-SUMMARY
		CONDUIT TYPE				CATCH BASIN, NO. 3	INLET, NO. 2-8	INLET, NO. 2-10	INLET, NO. 2-12	
		B	C	F	LIN. FT.					
1-D	176+85 LT.	2	2	10						
2-D	177+25 RT.	2	8	10						
3-D	178+15 LT. TO 179+00 LT.	2	85							
4-D	179+00 LT.	2	8	10						
5-D	179+00 RT.	2	8	10						
6-D	181+00 LT.	2	8	10						
7-D	181+00 RT.	2	8	10						
8-D	183+00 LT.	2	8	10						
9-D	183+00 RT.	2	8	10						
10-D	185+00 LT.	2	8	10						
11-D	185+00 RT.	2	8	10						
TOTALS CARRIED TO DRAINAGE SUB-SUMMARY		20	127	100	1	10				