
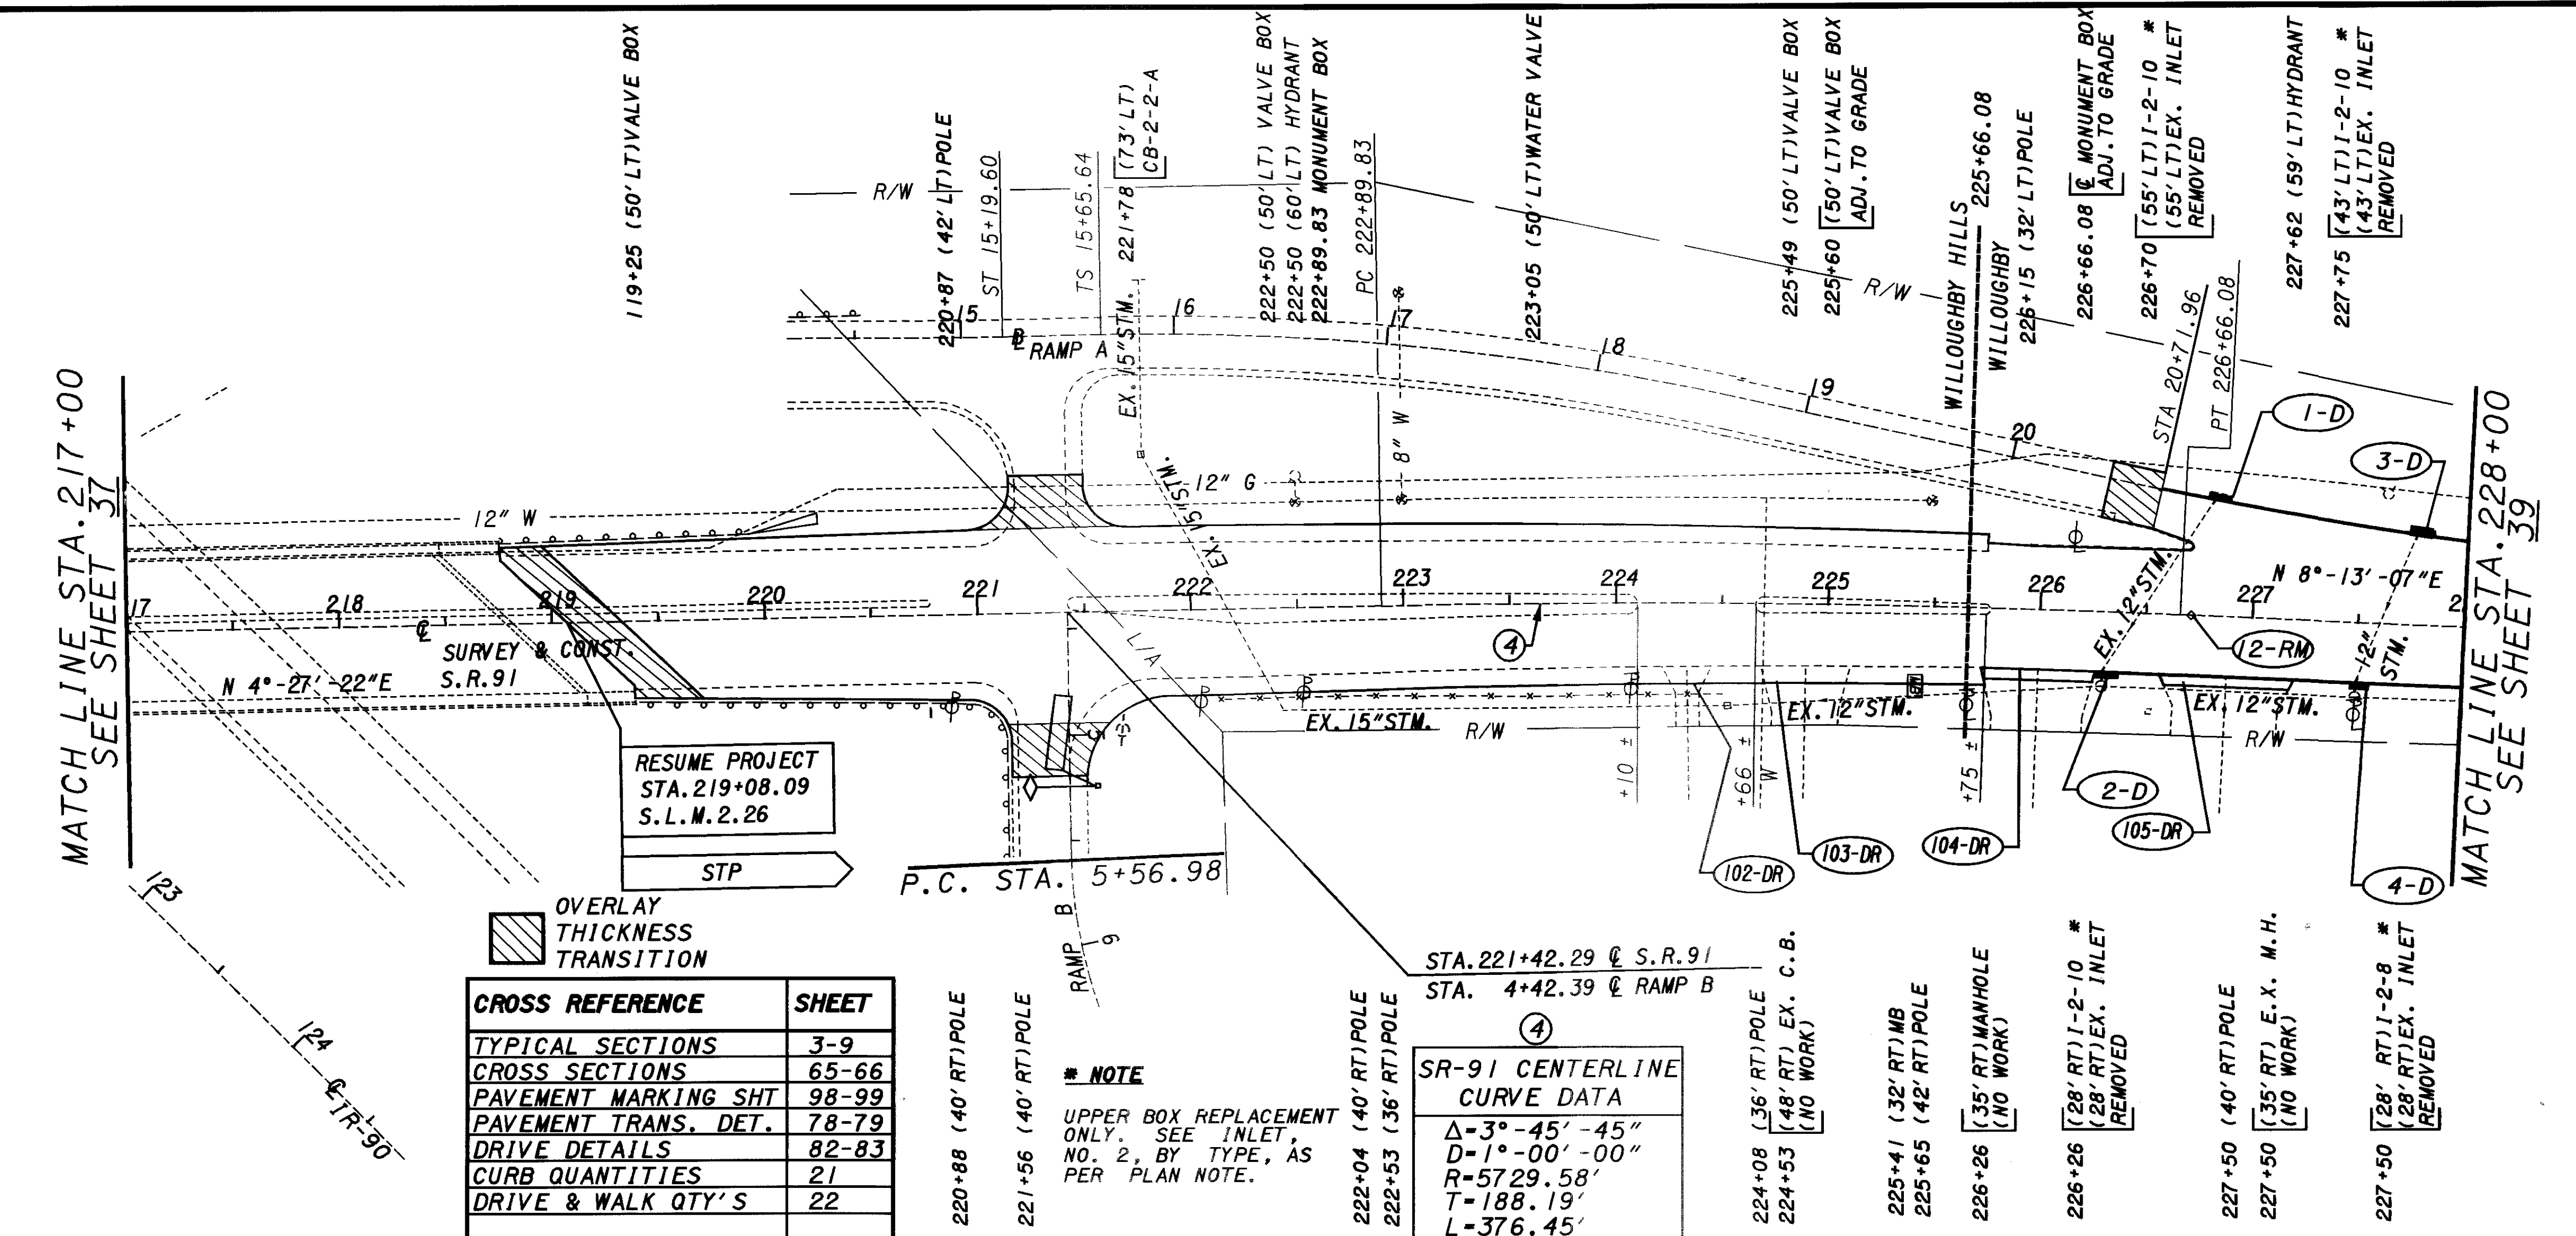


PLOTTED BY: fkonopka  
 PLOTTED FROM: \\users\bkruse\p\d\9864\9864qpm.dgn  
 09864qpm.dgn  
 PLOT SUBMITTED: 09-OCT-1998 09:21

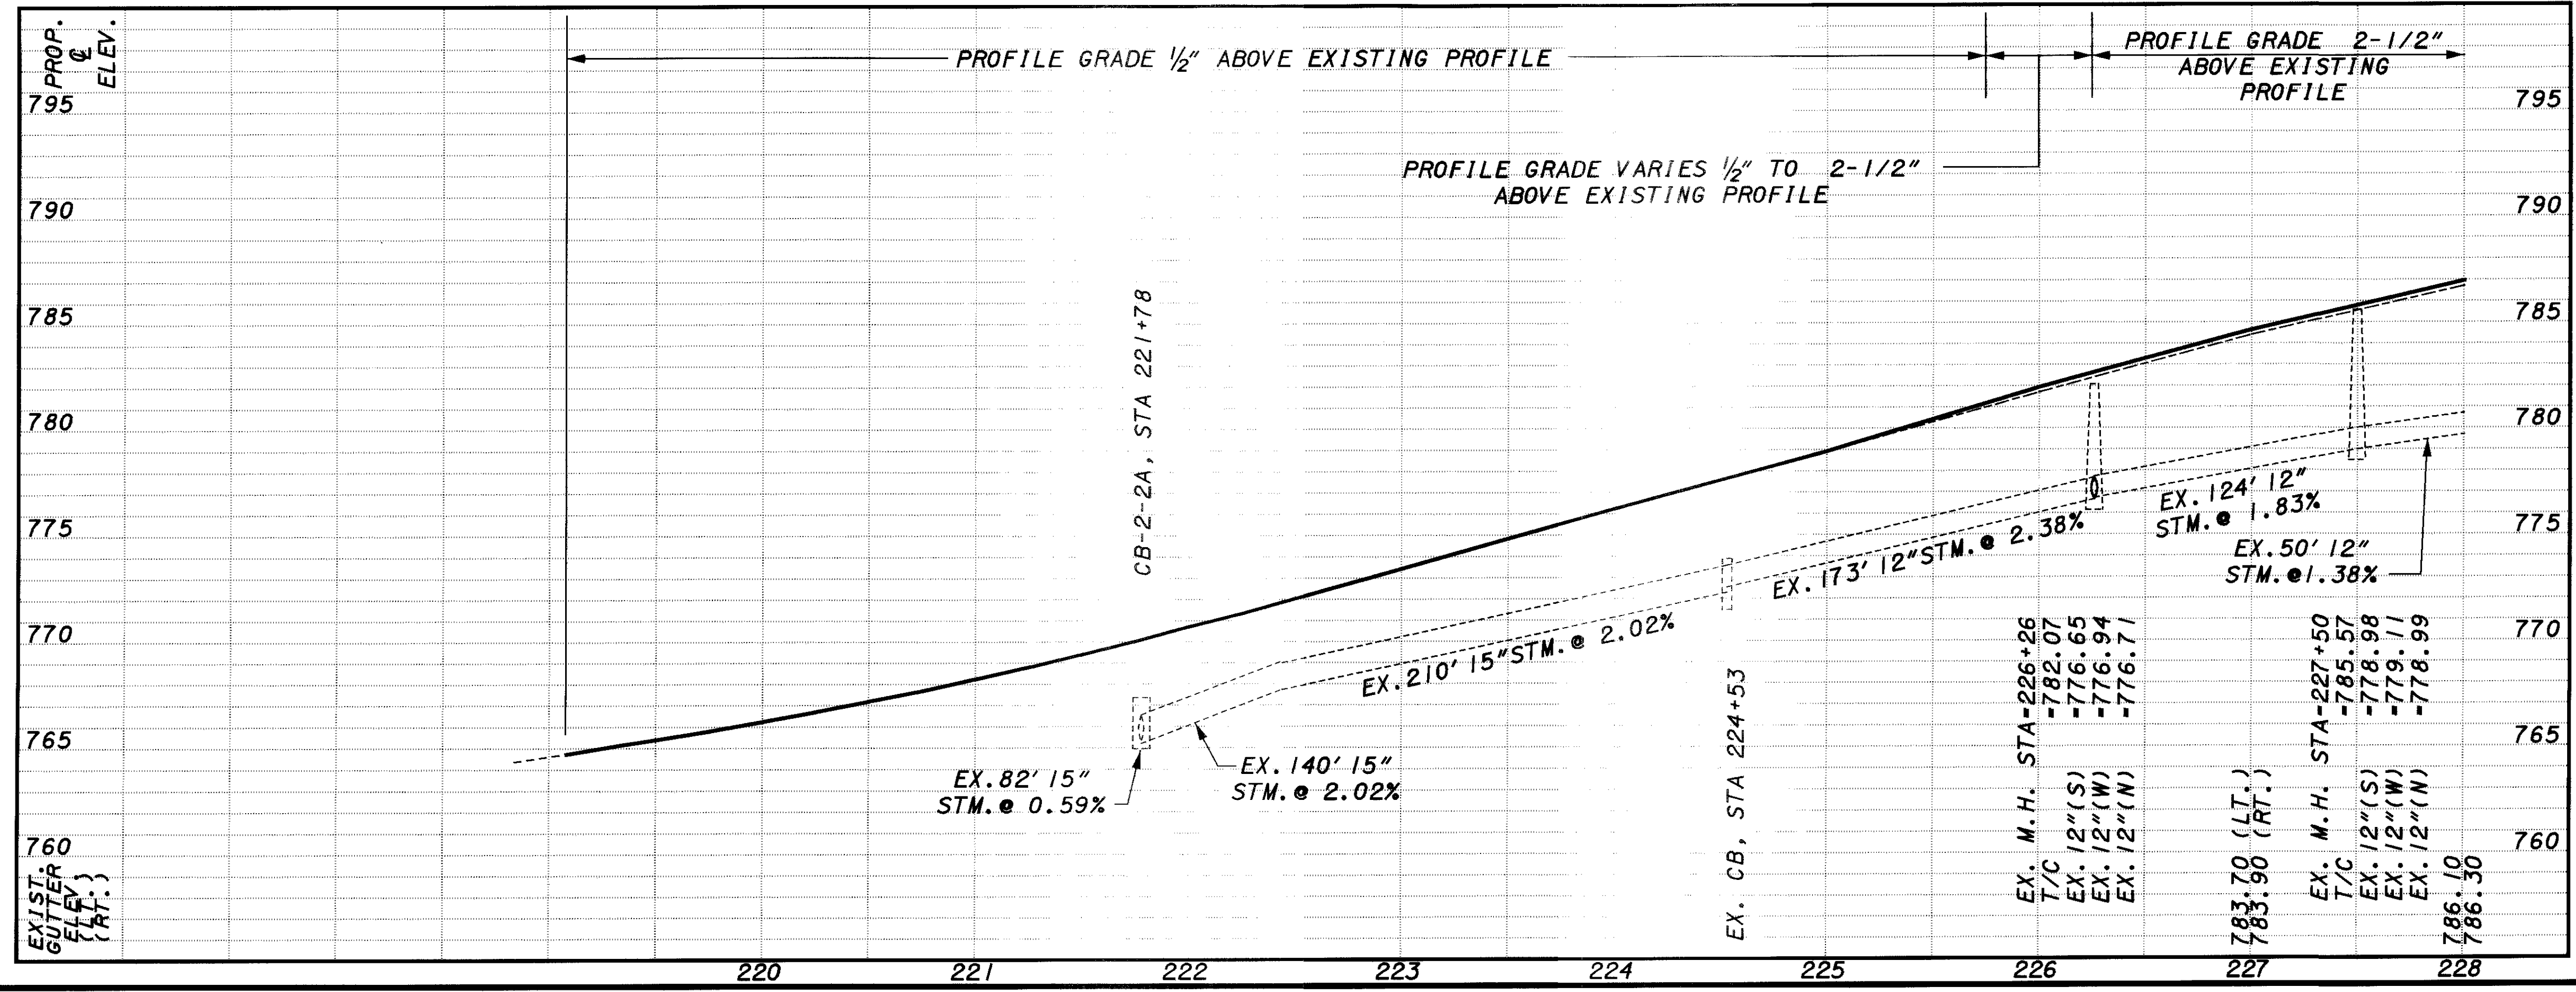

| REF. NO.                               | STATION TO STATION | CONDUIT TYPE |       |      |  | LIN. FT. | EACH | INLET NO. 2-B, AS PER PLAN | INLET NO. 2-10, AS PER PLAN | 604 | 604 |  |  |  |  |  |  |  |  |  |
|--|--------------------|--------------|-------|------|--|----------|------|----------------------------|-----------------------------|-----|-----|--|--|--|--|--|--|--|--|--|
|  |                    | B 12"        | C 12" | F 6" |  |          |      |                            |                             |     |     |  |  |  |  |  |  |  |  |  |
| 1-D                                    | 226+70 LT.         |              |       |      |  |          |      |                            |                             |     |     |  |  |  |  |  |  |  |  |  |
| 2-D                                    | 226+26 RT.         |              |       |      |  |          |      |                            |                             |     |     |  |  |  |  |  |  |  |  |  |
| 3-D                                    | 227+75 LT.         |              |       |      |  |          |      |                            |                             |     |     |  |  |  |  |  |  |  |  |  |
| 4-D                                    | 227+50 RT.         |              |       |      |  |          |      |                            |                             |     |     |  |  |  |  |  |  |  |  |  |
| TOTALS CARRIED TO DRAINAGE SUB-SUMMARY |                    |              