



MATCH LINE STA. 228+00
 SEE SHEET 38

MATCH LINE STA. 239+00
 SEE SHEET 40

SR-91 CENTERLINE CURVE DATA

Δ=3°-20'-30"
D=1°-00'-00"
R=5729.58'
T=167.13'
L=334.17'

CROSS REFERENCE	SHEET
TYPICAL SECTIONS	3-9
CROSS SECTIONS	66-68
PAVEMENT MARKING SHT	99-100
PAVEMENT TRANS. DET.	79
DRIVE DETAILS	82-83
CURB QUANTITIES	21
DRIVE & WALK QTY'S	23
"W" QUANTITIES	25

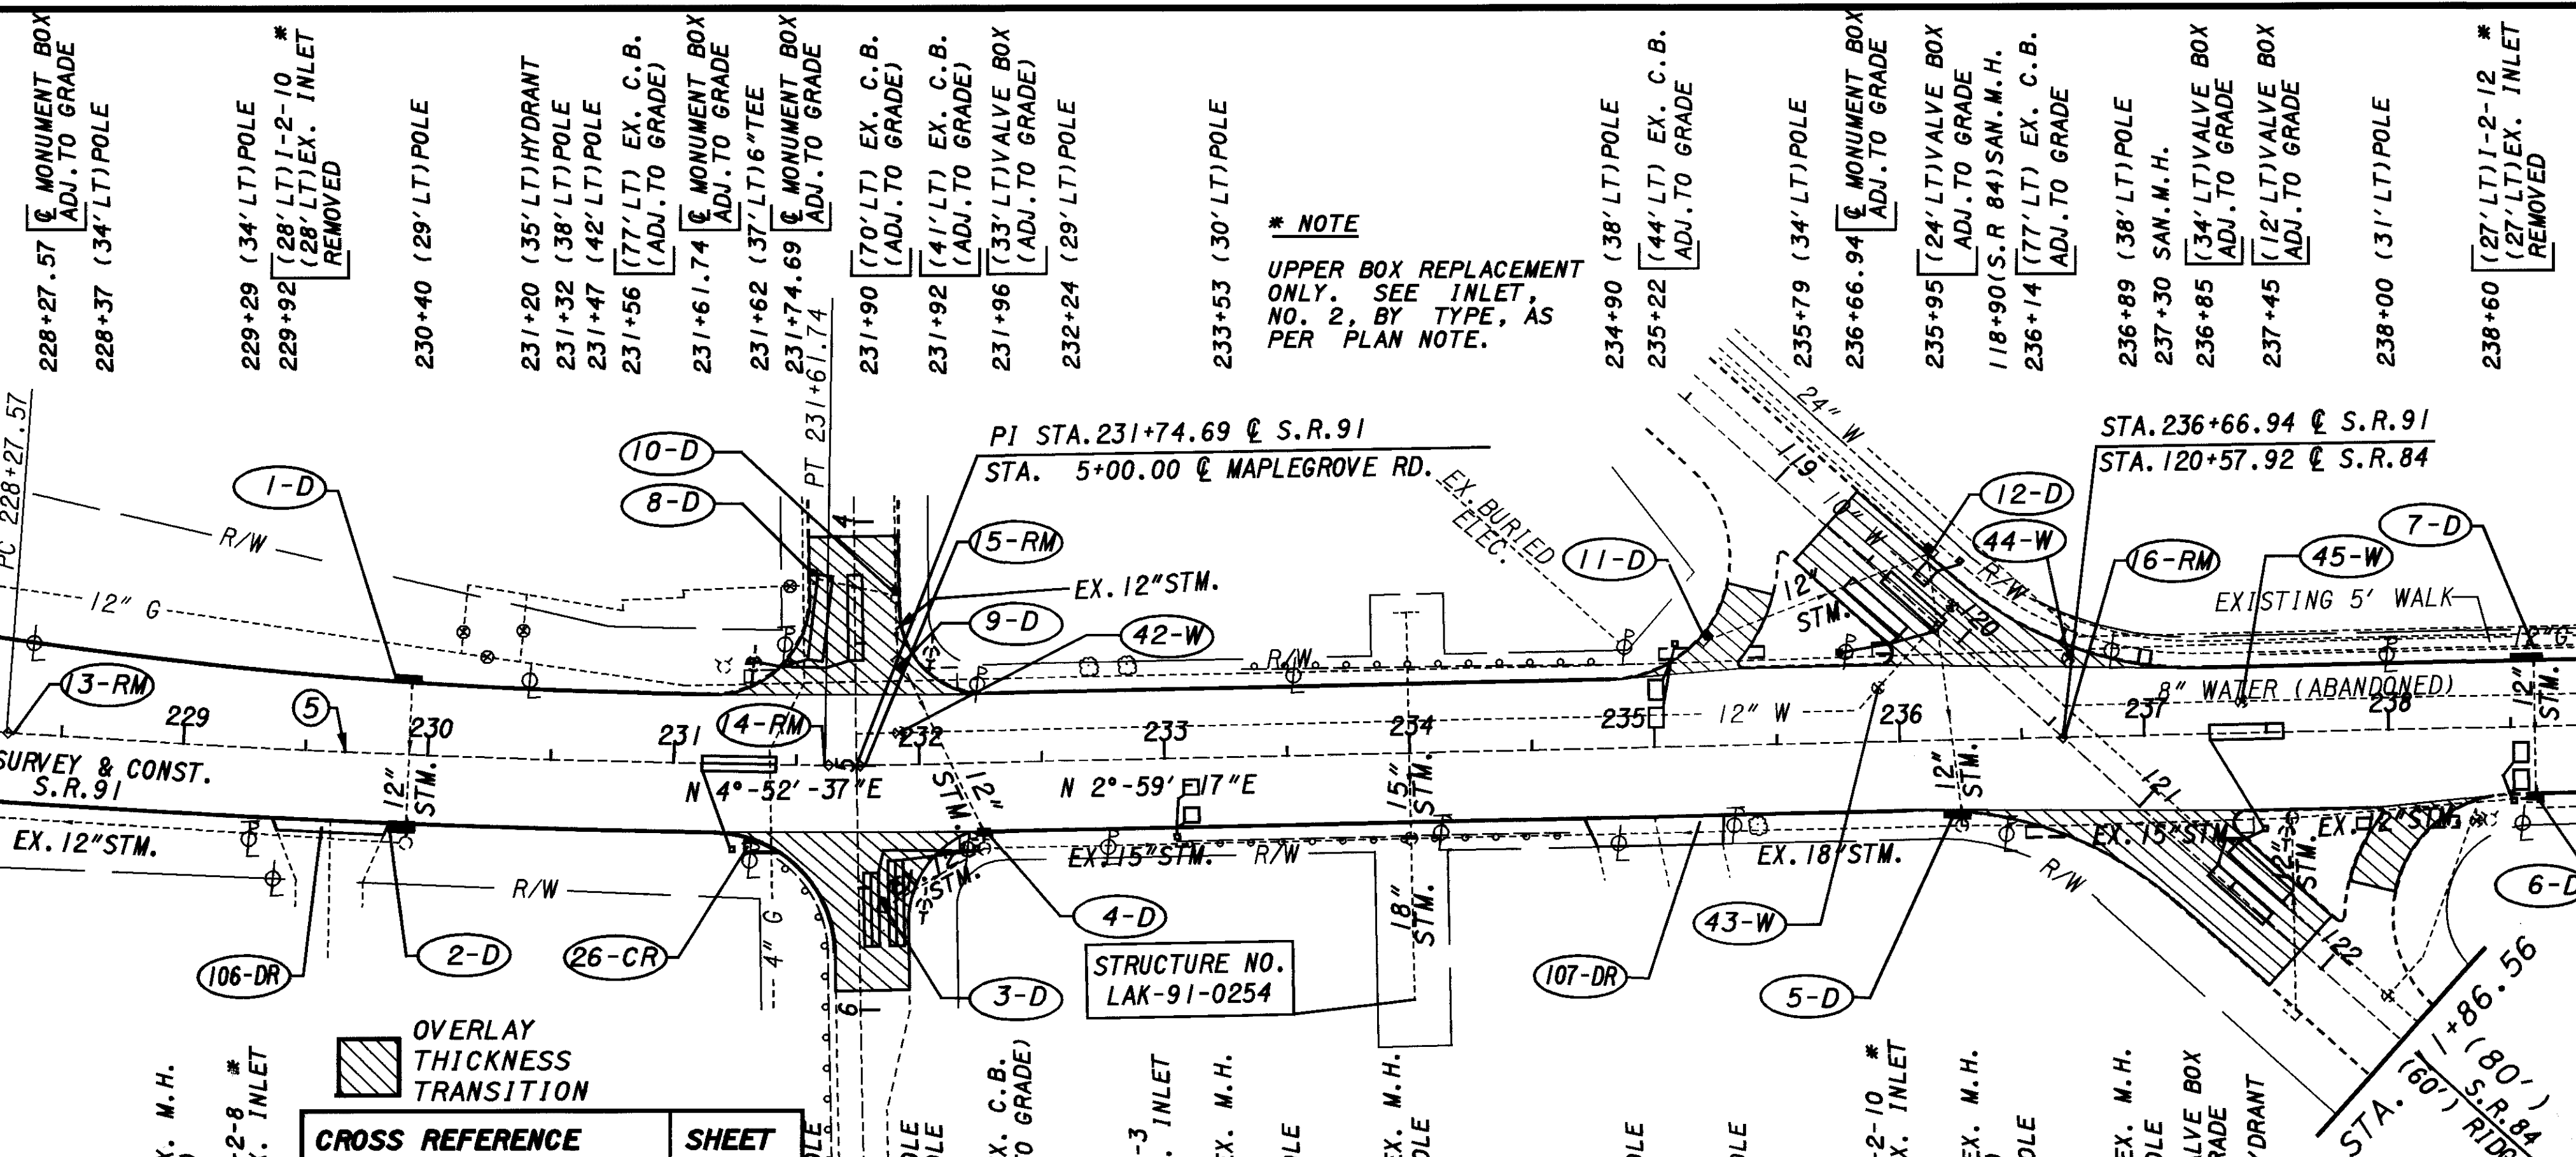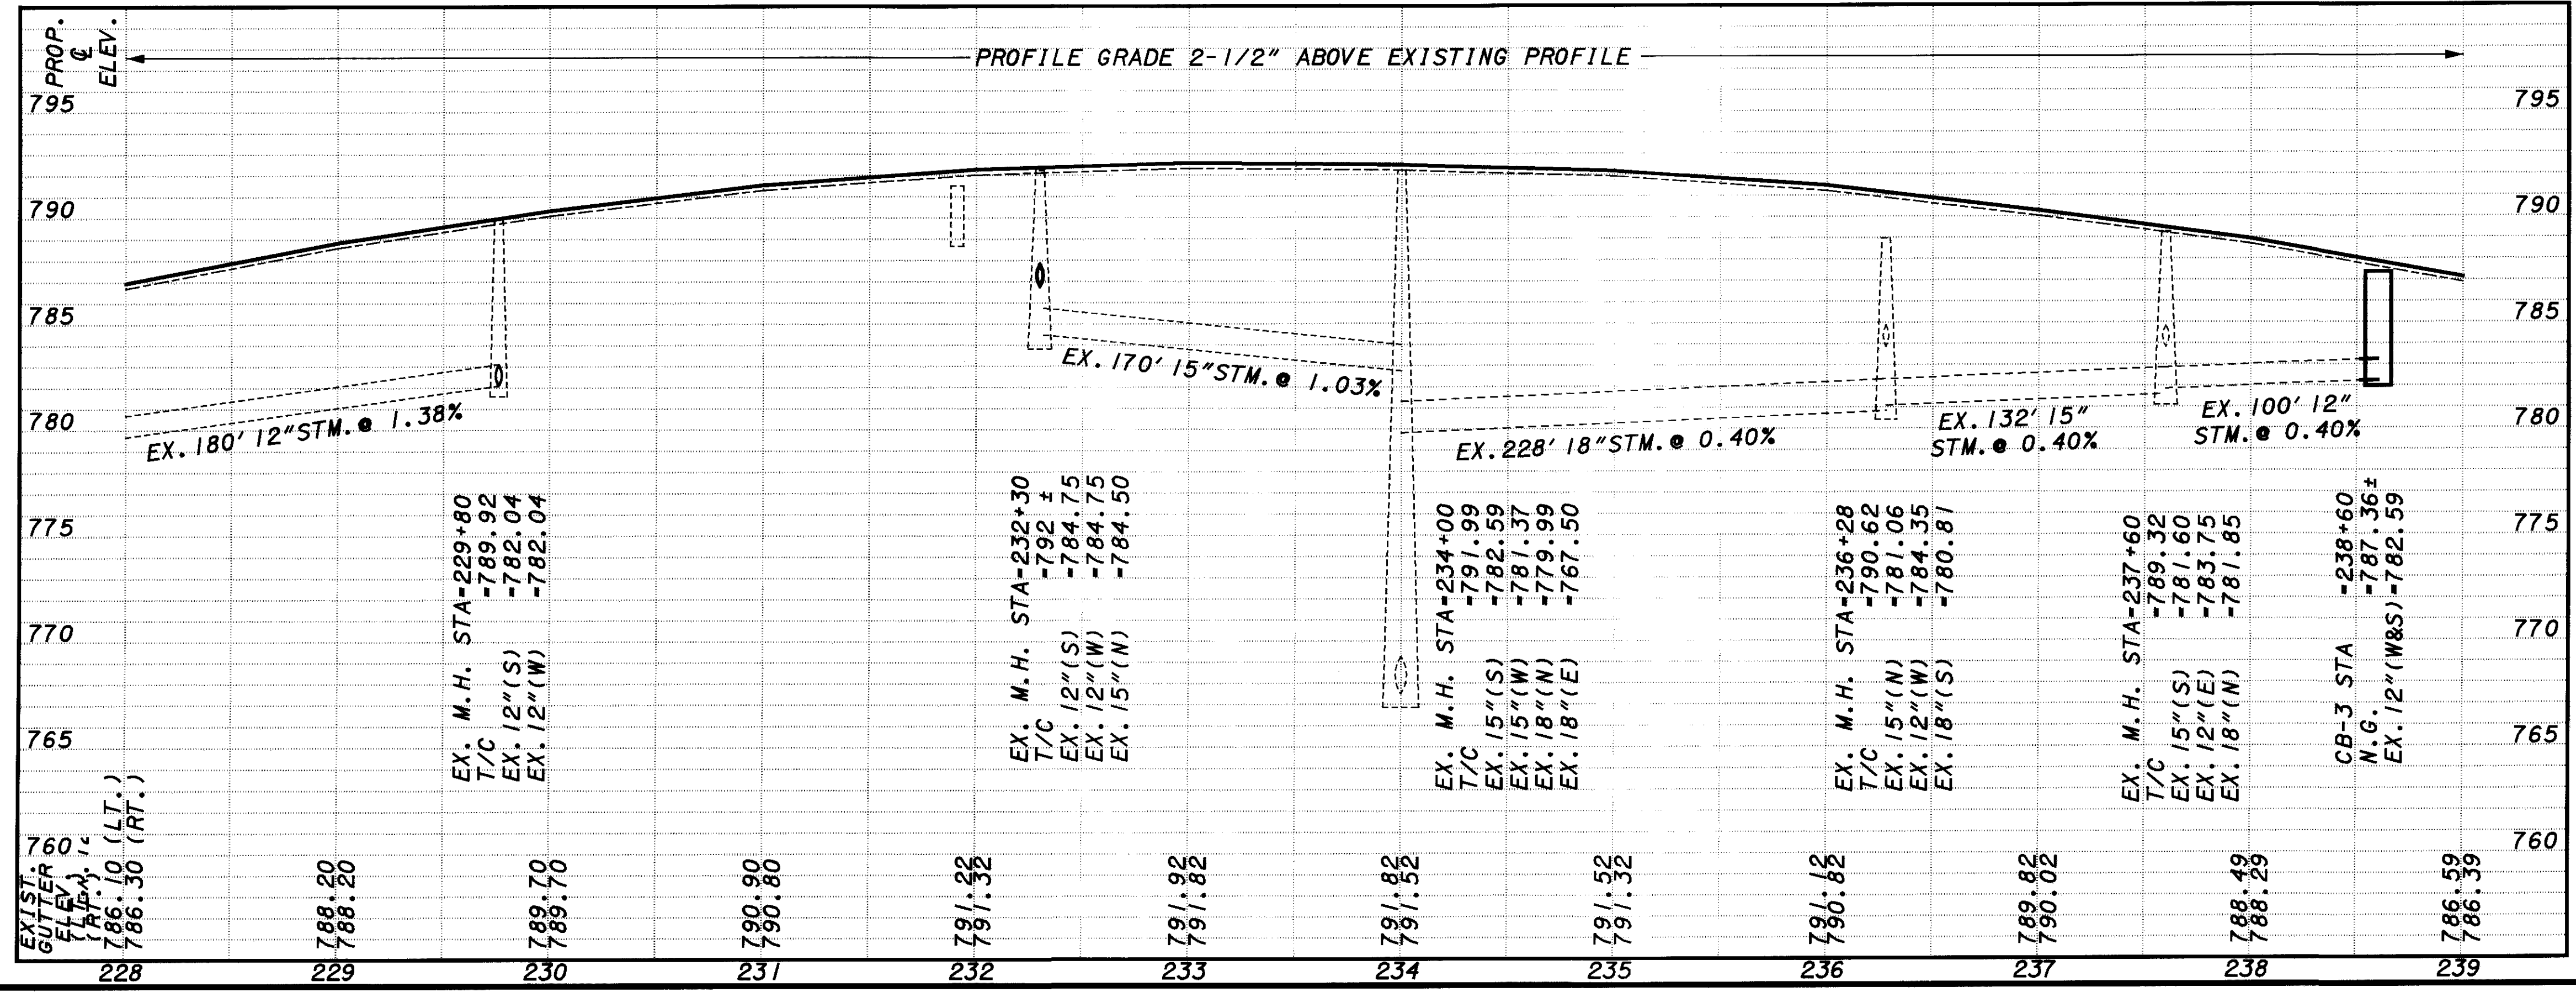

REF. NO.	STATION TO STATION	CONDUIT TYPE			CATCH BASIN, ADJUSTED TO GRADE AS PER PLAN	CATCH BASIN, NO. 3	INLET NO. 2, AS PER PLAN	INLET NO. 12, AS PER PLAN	604
		B 12"	C 12"	F 6"					
1-D	229+92 LT.				EACH		EACH		604
2-D	229+80 RT.								604
3-D	231+91 RT.								604
4-D	232+26 RT.	2	8						604
5-D	236+25 RT.								604
6-D	238+60 RT.	2	2						604
7-D	238+60 LT.								604
8-D	231+56 LT.								604
9-D	231+92 LT.								604
10-D	231+90 LT.								604
11-D	235+22 LT.								604
12-D	236+14 LT.								604
TOTALS CARRIED TO DRAINAGE SUB-SUMMARY									
		4	10		6	2	1	2	1