
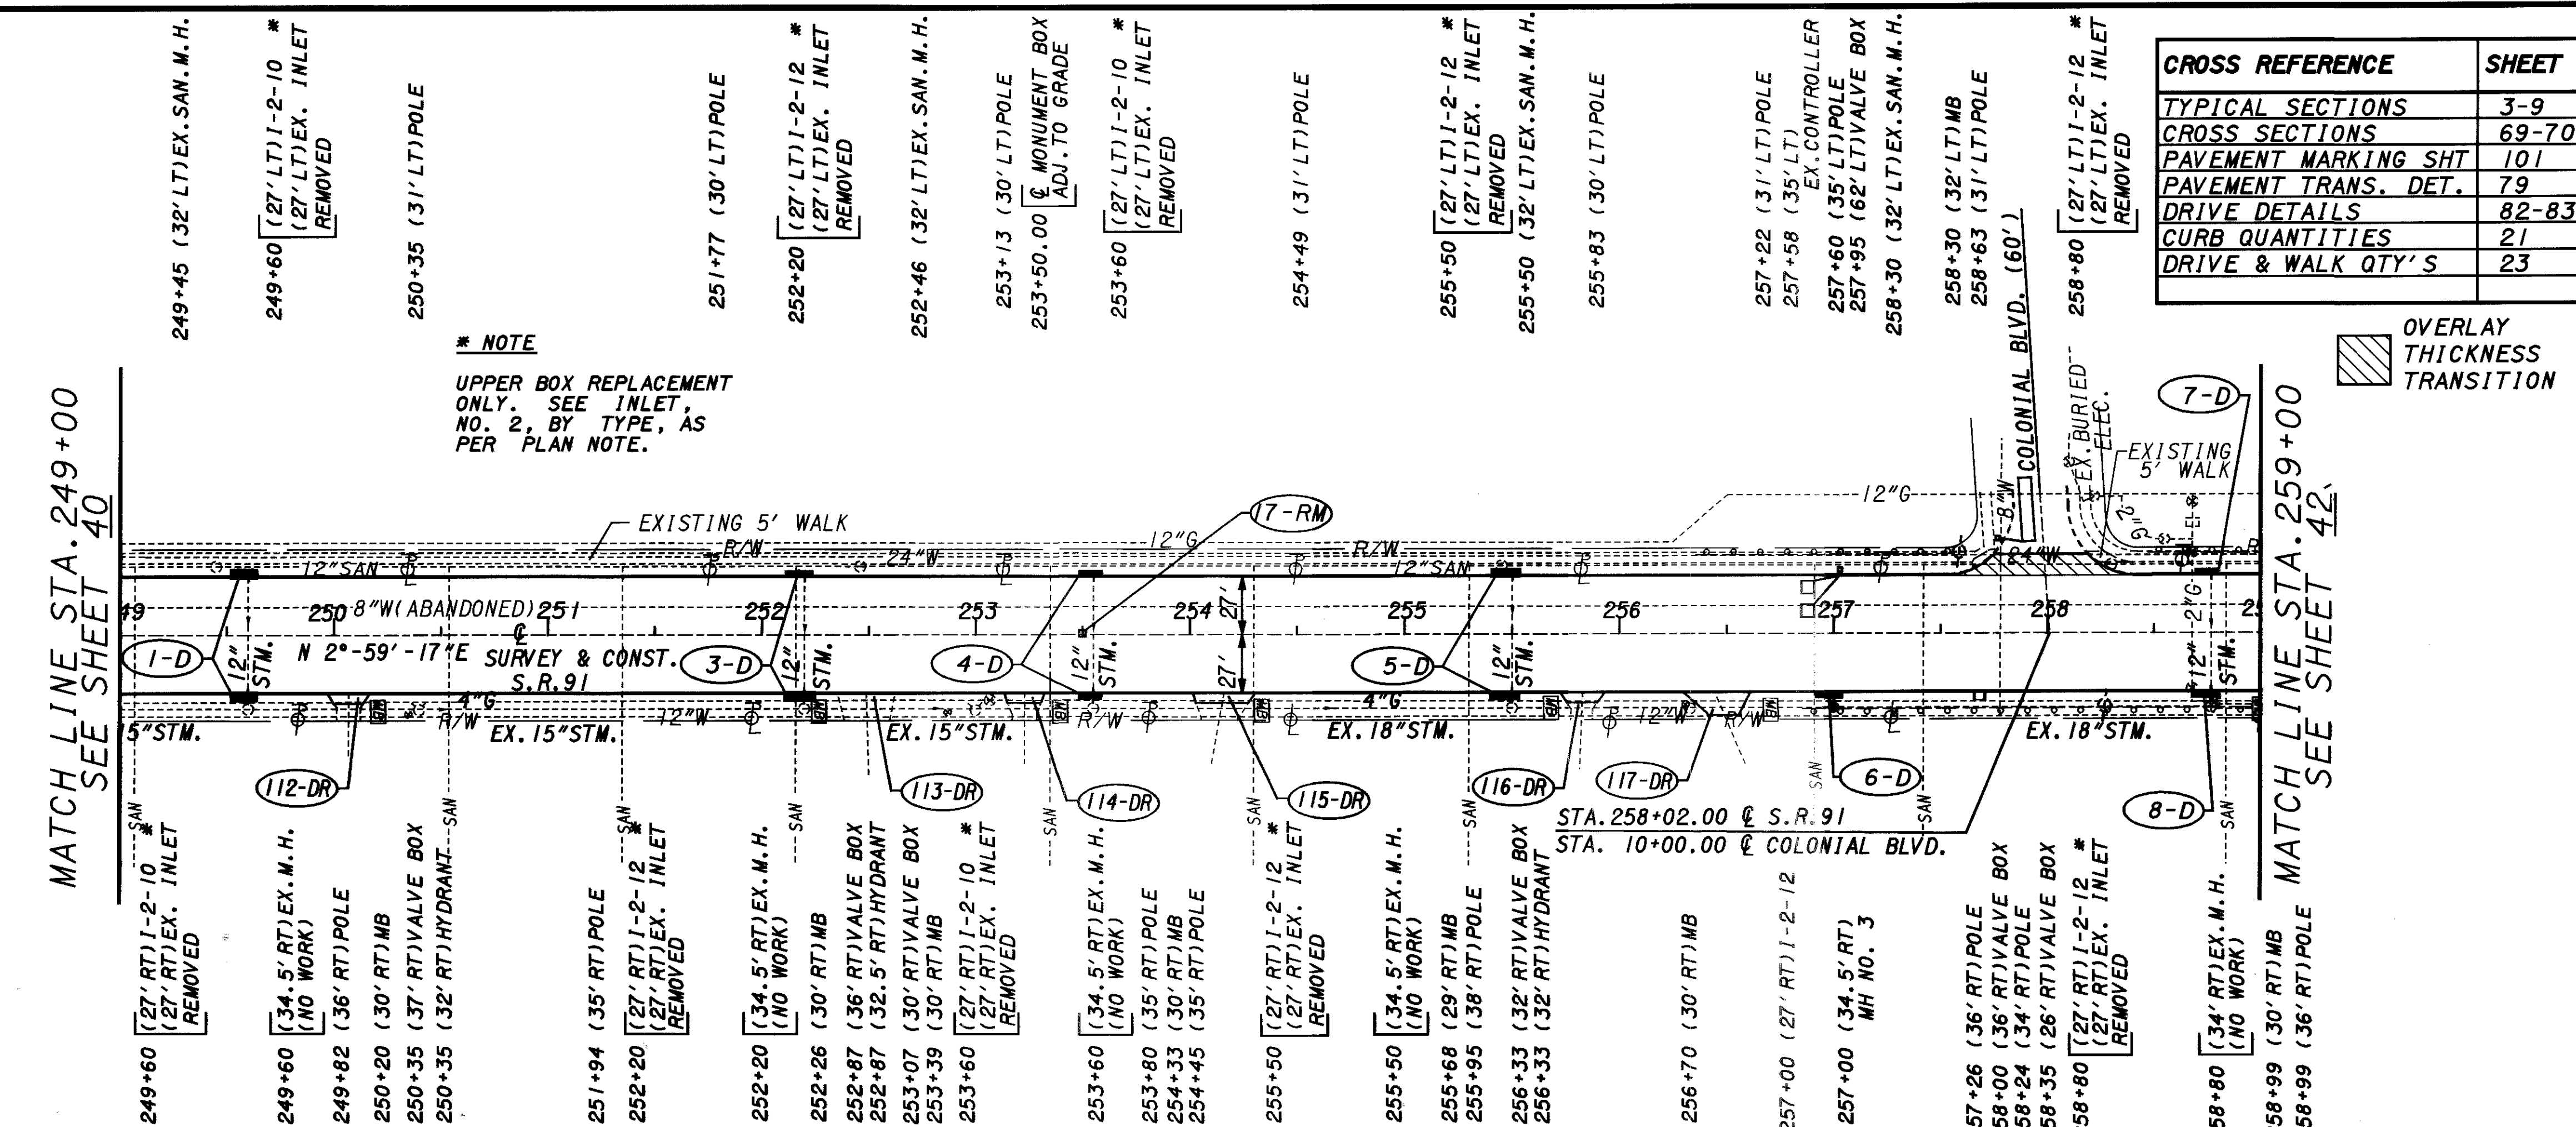


PLOTTED BY: fkonopka  
 PLOTTED FROM: i:\users\bkrowse\p\d09864\09864qpp.dgn  
 PLOT SUBMITTED: 09-OCT-1998 09:23  
 09864GPP.DGN

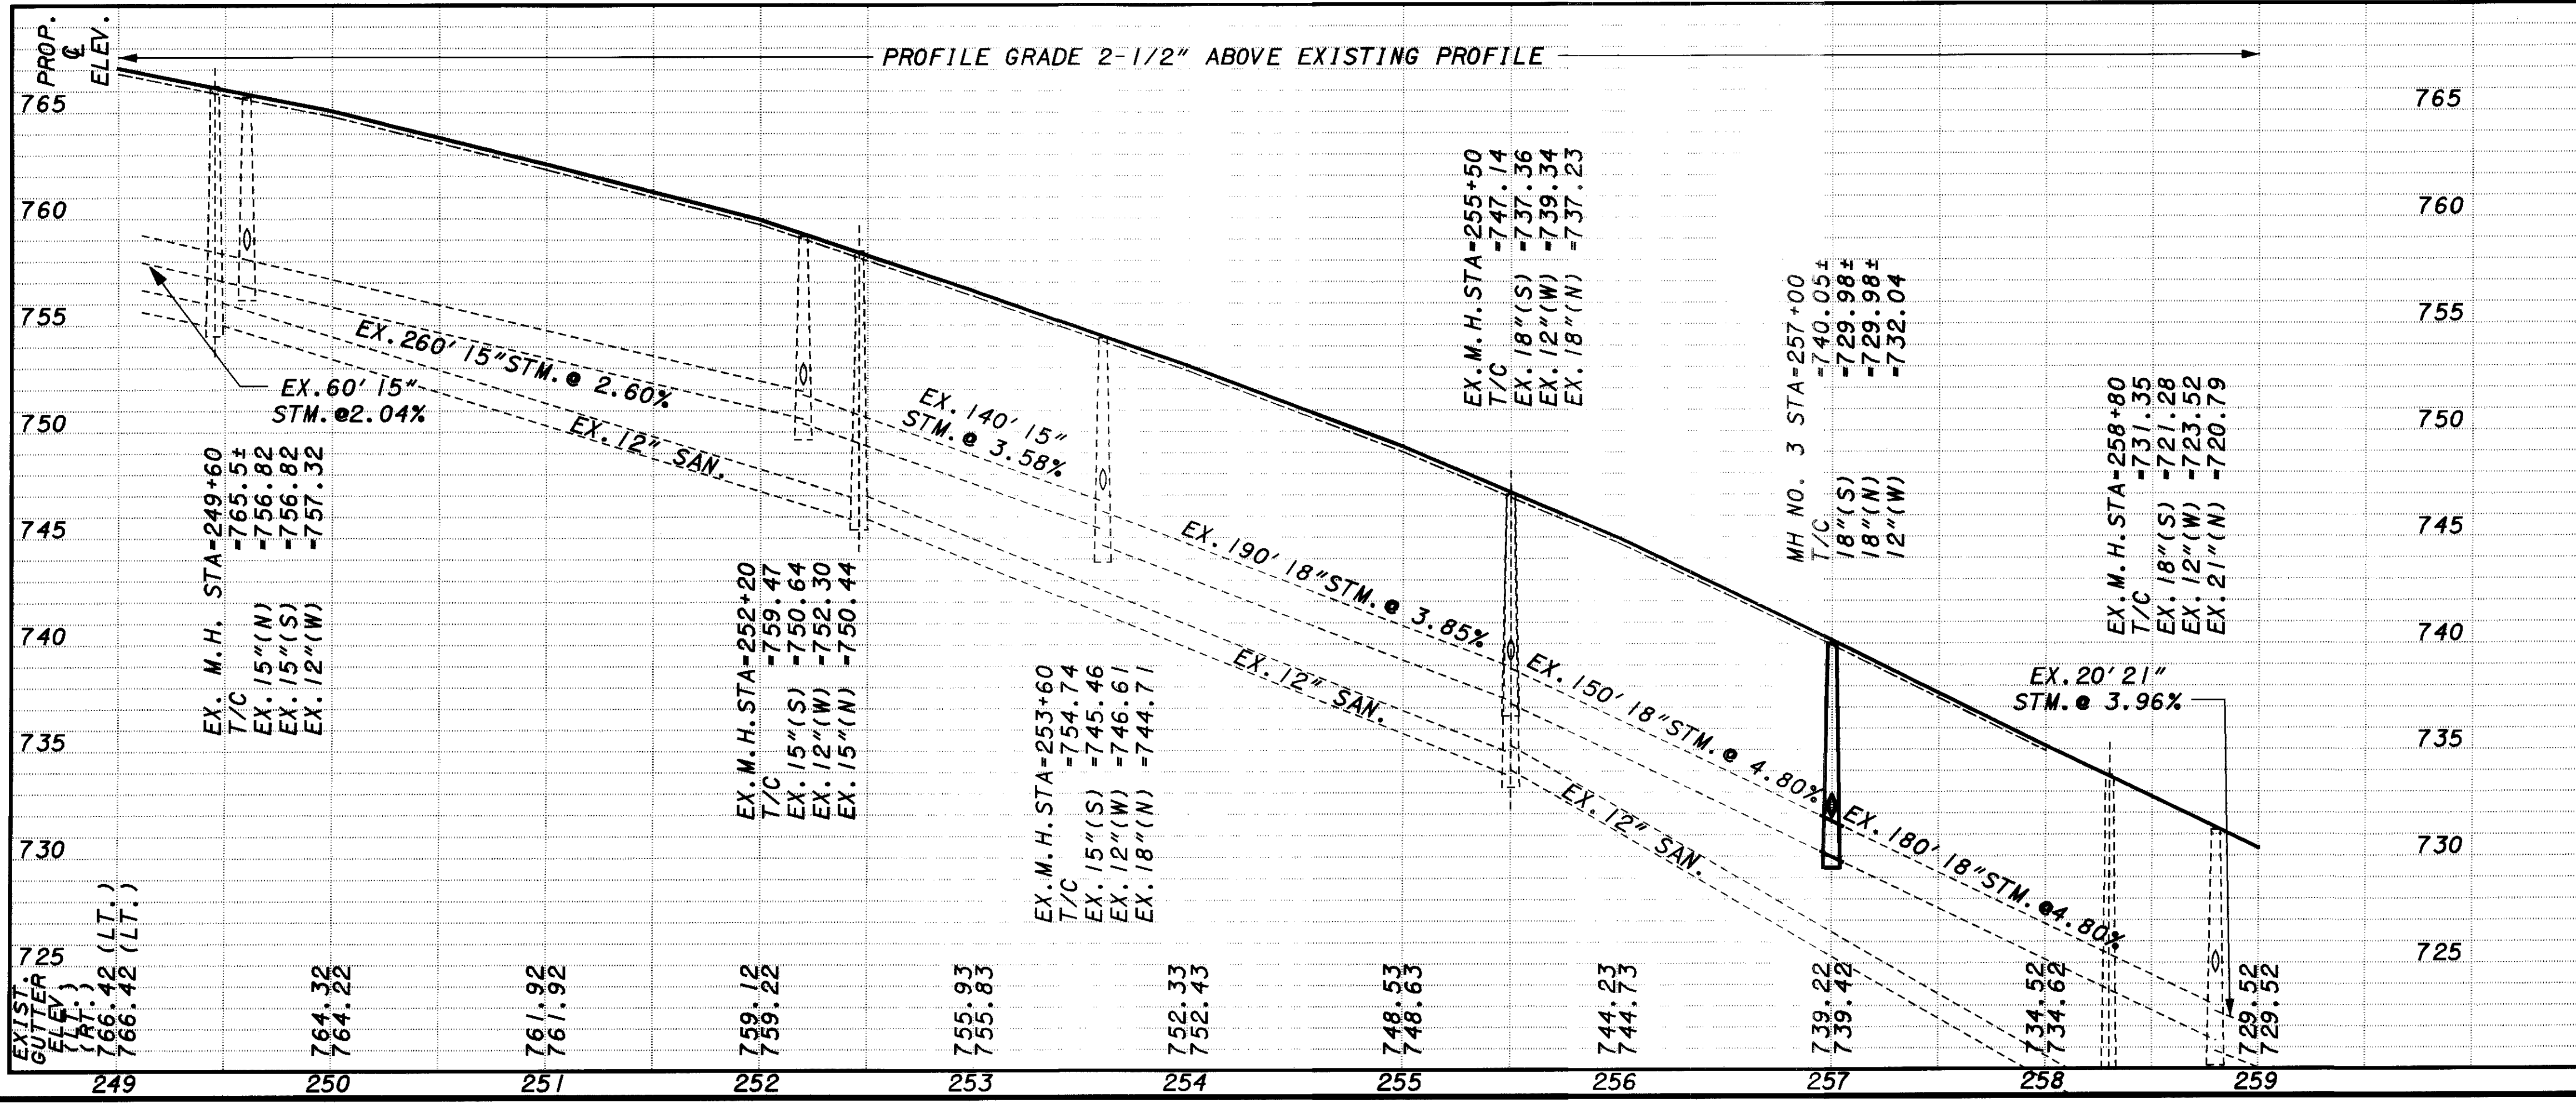

CROSS REFERENCE	SHEET
TYPICAL SECTIONS	3-9
CROSS SECTIONS	69-70
PAVEMENT MARKING SHT	101
PAVEMENT TRANS. DET.	79
DRIVE DETAILS	82-83
CURB QUANTITIES	21
DRIVE & WALK QTY'S	23

REF. NO.	STATION TO STATION	CONDUIT TYPE			CONDUIT LIN. FT.	TOTALS CARRIED TO DRAINAGE SUB-SUMMARY
		B 12"	C 18"	F 6"		
1-D	249+60 LT. & RT.				2	
3-D	252+20 LT. & RT.				2	
4-D	253+60 LT. & RT.				2	
5-D	255+50 LT. & RT.				1	
6-D	257+00 RT.				1	
7-D	258+80 LT.				1	
8-D	258+80 RT.				1	
TOTALS CARRIED TO DRAINAGE SUB-SUMMARY					14	

PLAN & PROFILE SHEET  
 S.R. -91  
 STA. 249+00 TO STA. 259+00

CUYAHOGA COUNTY  
 LAKE COUNTY  
 CUY/LAK-91-15.42/0.00

41  
 104

SCALE IN FEET  
 0 50 100

CALCULATED DRL  
 CHECKED BJK