
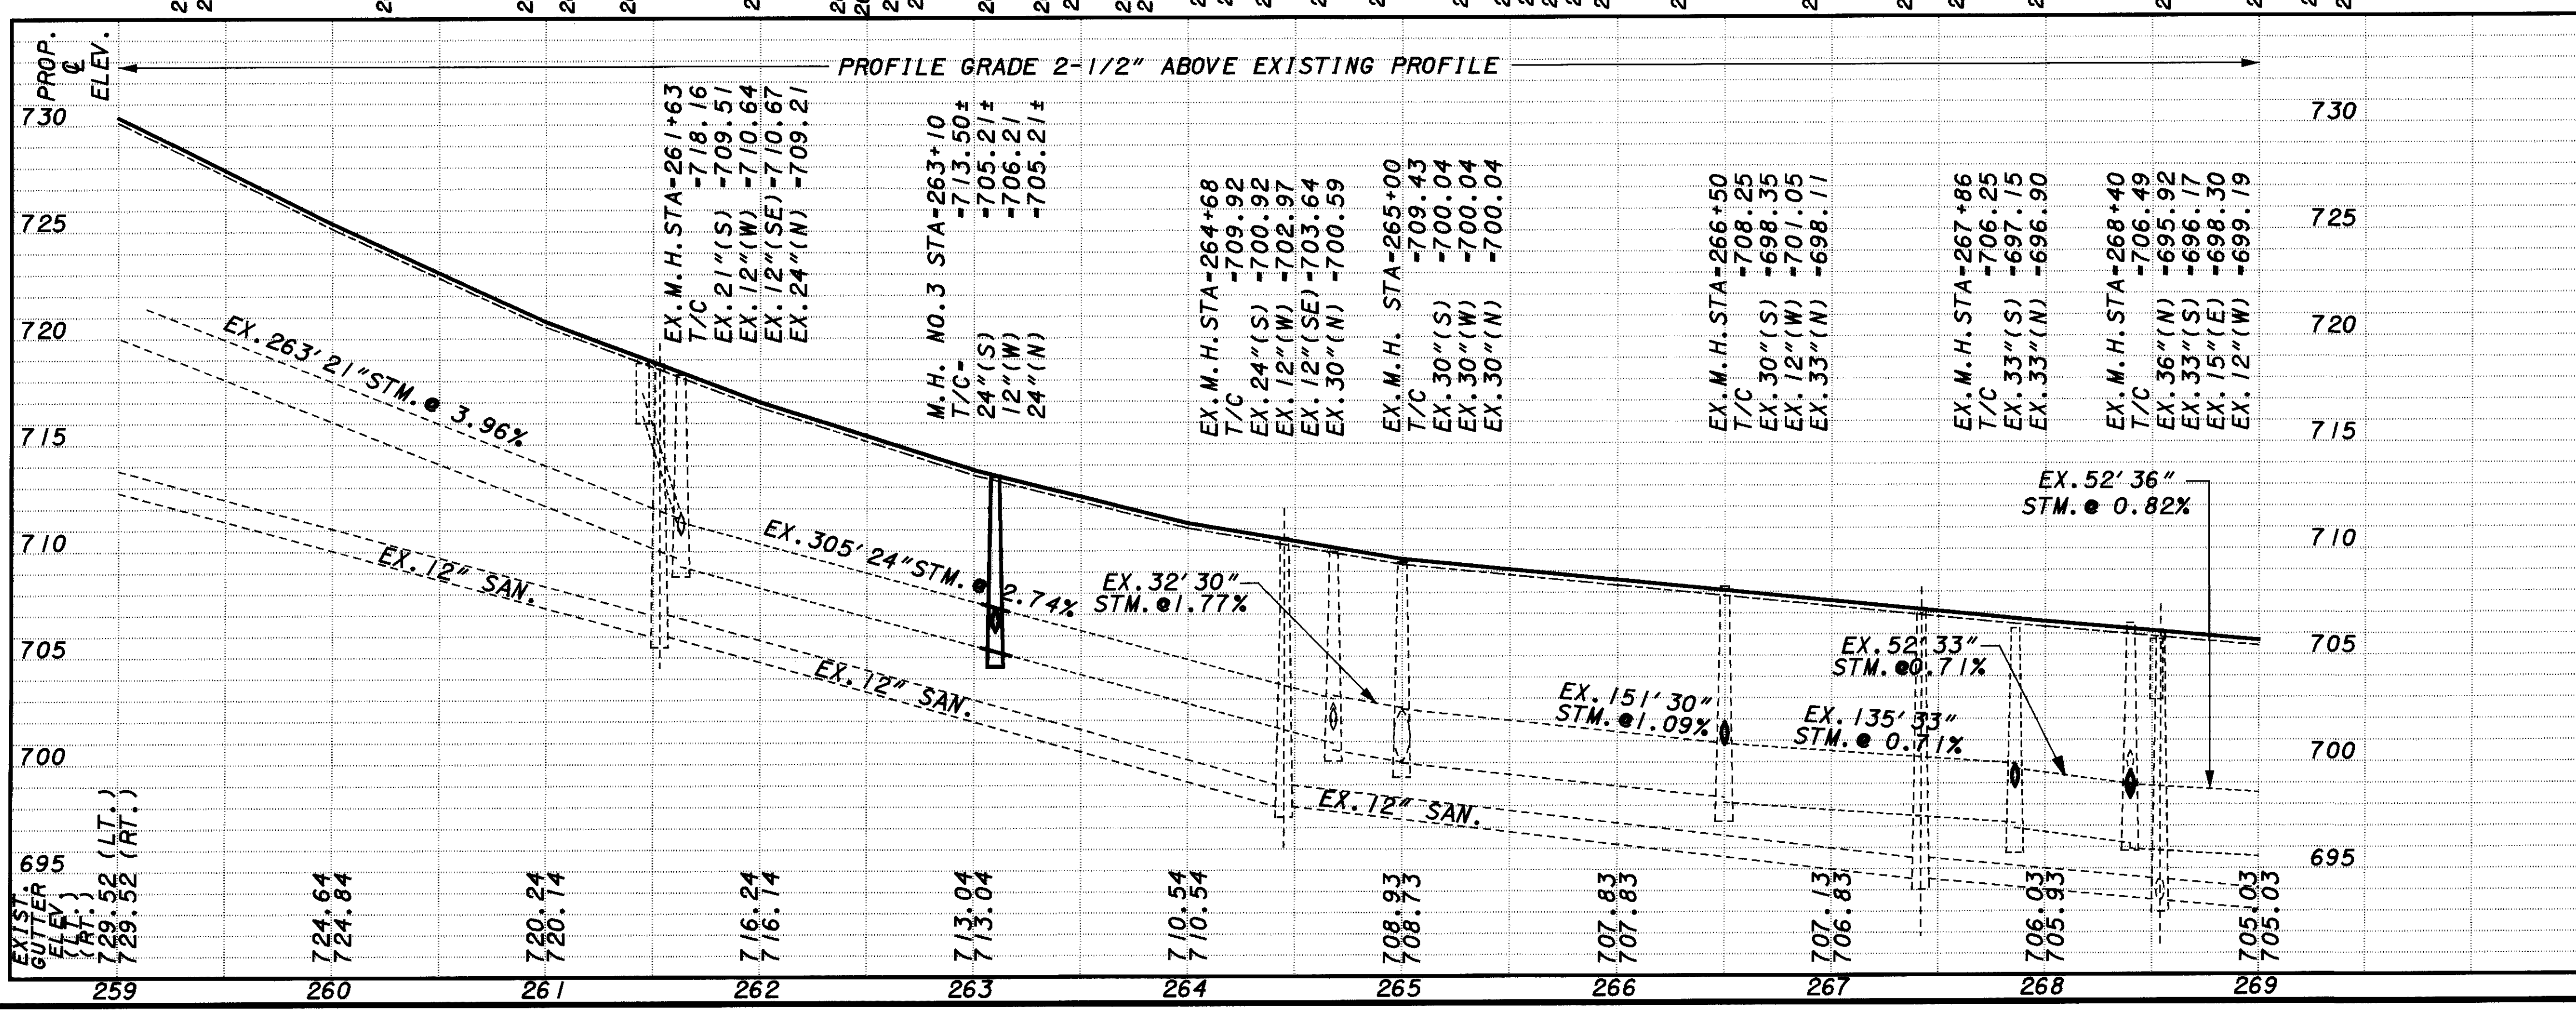


PLOTTED BY: fkonopka
 PLOTTED FROM: i:\users\bkruse\p\d09864\09864qpa.dgn
 PLOT SUBMITTED: 09-OCT-1998 09:23
 09864QPQ.DGN

CROSS REFERENCE	SHEET
TYPICAL SECTIONS	3-9
CROSS SECTIONS	70-72
PAVEMENT MARKING SHT	101-102
PAVEMENT TRANS. DET.	79
DRIVE DETAILS	82-83
CURB QUANTITIES	21
DRIVE & WALK QTY'S	23
"W" QUANTITIES	25

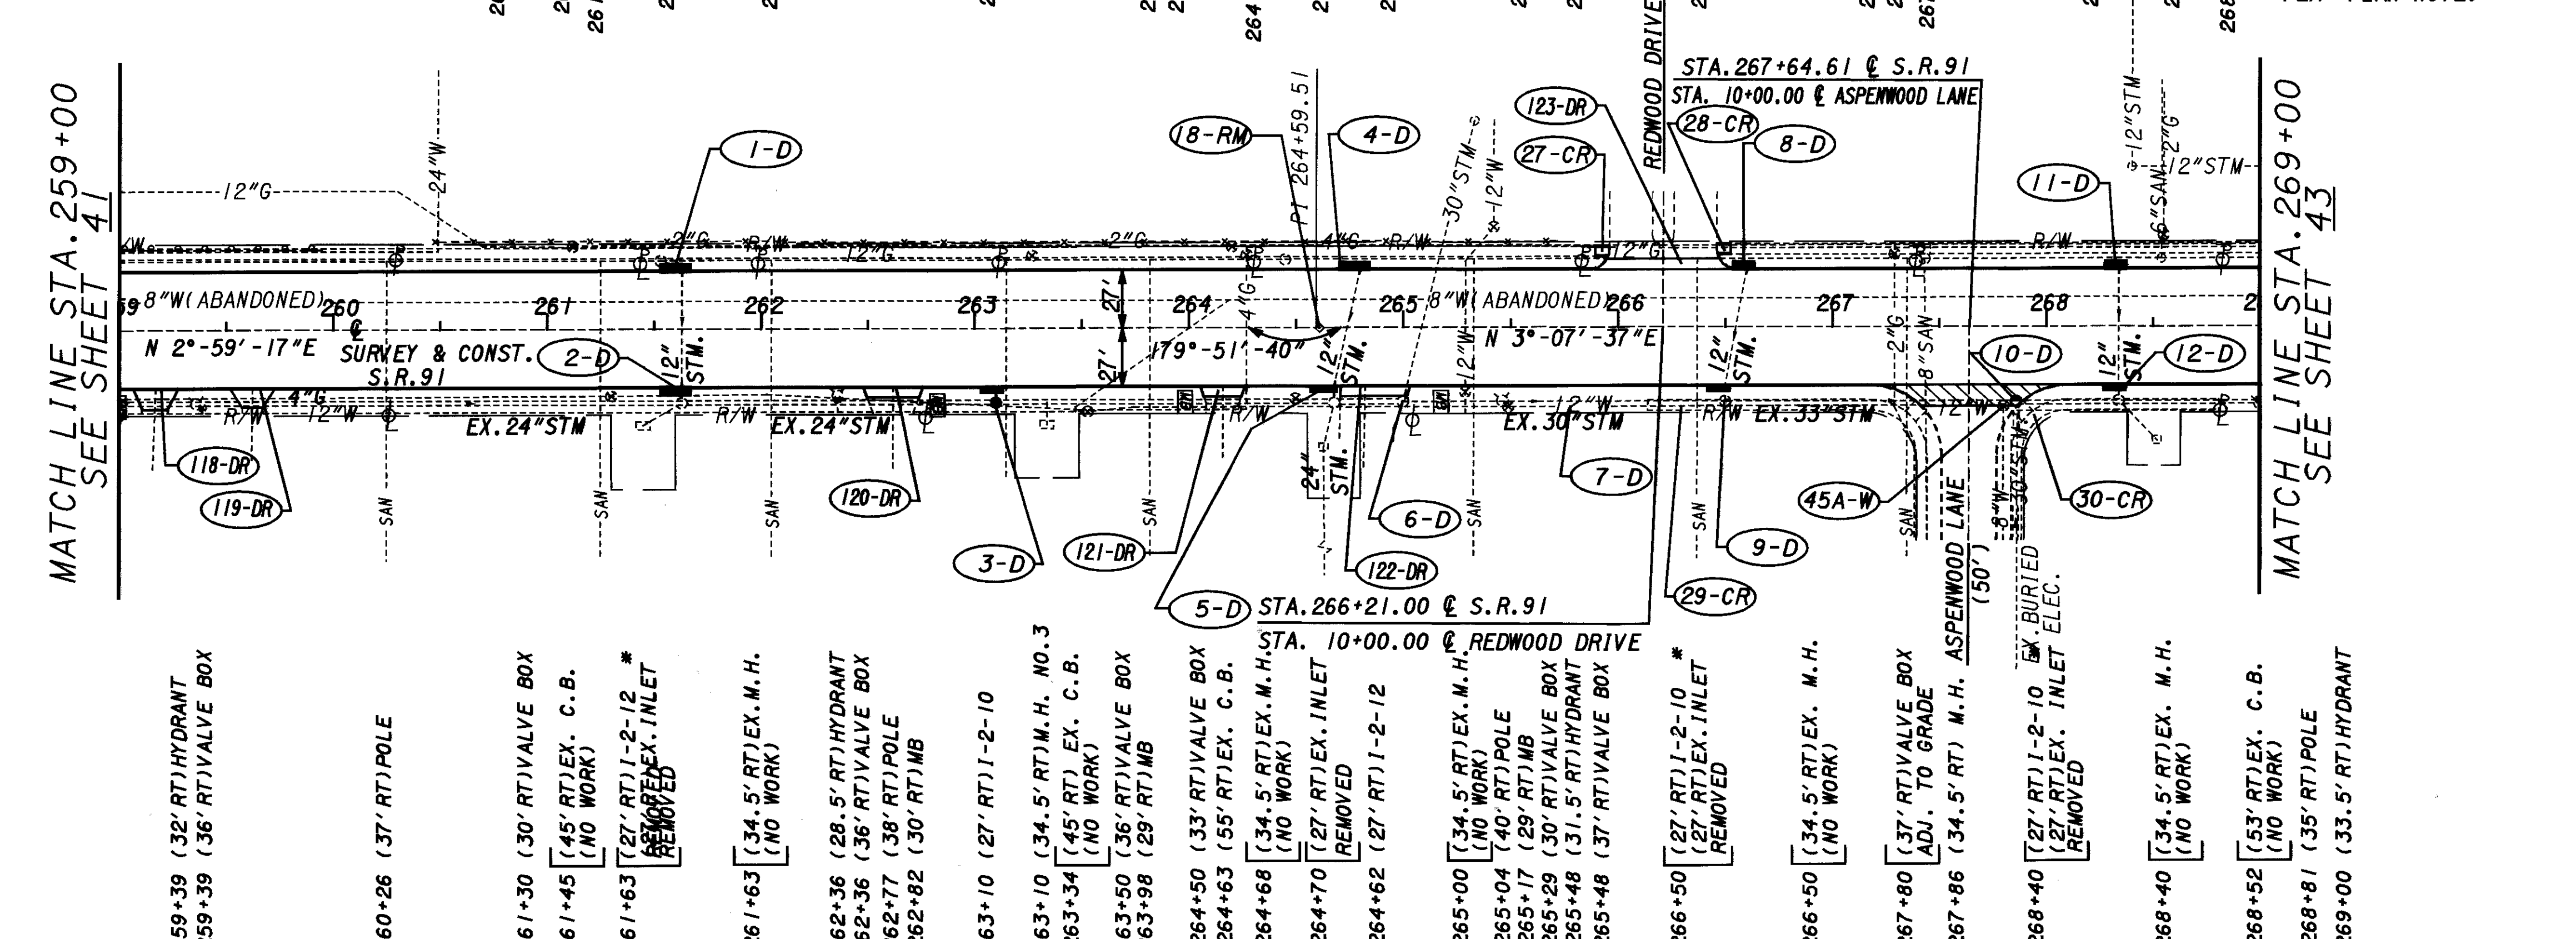

* NOTE
 UPPER BOX REPLACEMENT
 ONLY. SEE INLET,
 NO. 2, BY TYPE, AS
 PER PLAN NOTE.

REF. NO.	STATION TO STATION	603						202	202	604	604	604	604	604	604	604		
		CONDUIT, TYPE																
		B	C	F	LIN. FT.												PIPE REMOVED UNDER	INLET AS PER PLAN
1-D	261+63 LT.																	
2-D	261+63 RT.																	
3-D	263+10 RT.	2	8		4													
4-D	264+80 LT.																	
5-D	264+62 RT.	2	8		10													
8-D	266+60 LT.																	
9-D	266+50 RT.																	
10-D	267+86 RT.																	
11-D	268+40 LT.																	
12-D	268+40 RT.																	
TOTALS CARRIED TO DRAINAGE SUB-SUMMARY		4	16		4													

CUYAHOGA COUNTY
LAKE COUNTY
CUY/LAK-91-15.42/0.00

PLAN & PROFILE SHEET
S.R. -91
STA. 259+00 TO STA. 269+00

42
104

CALCULATED
DRL

CHECKED
B/K

0 50 100
SCALE IN FEET