



PLOTTED BY: fkonopka
 PLOTTED FROM: i:\users\bkrruse\p109864\p109864.qxa.dgn
 PLOT SUBMITTED: 09-OCT-1998 09:34
 09864GXA.DGN

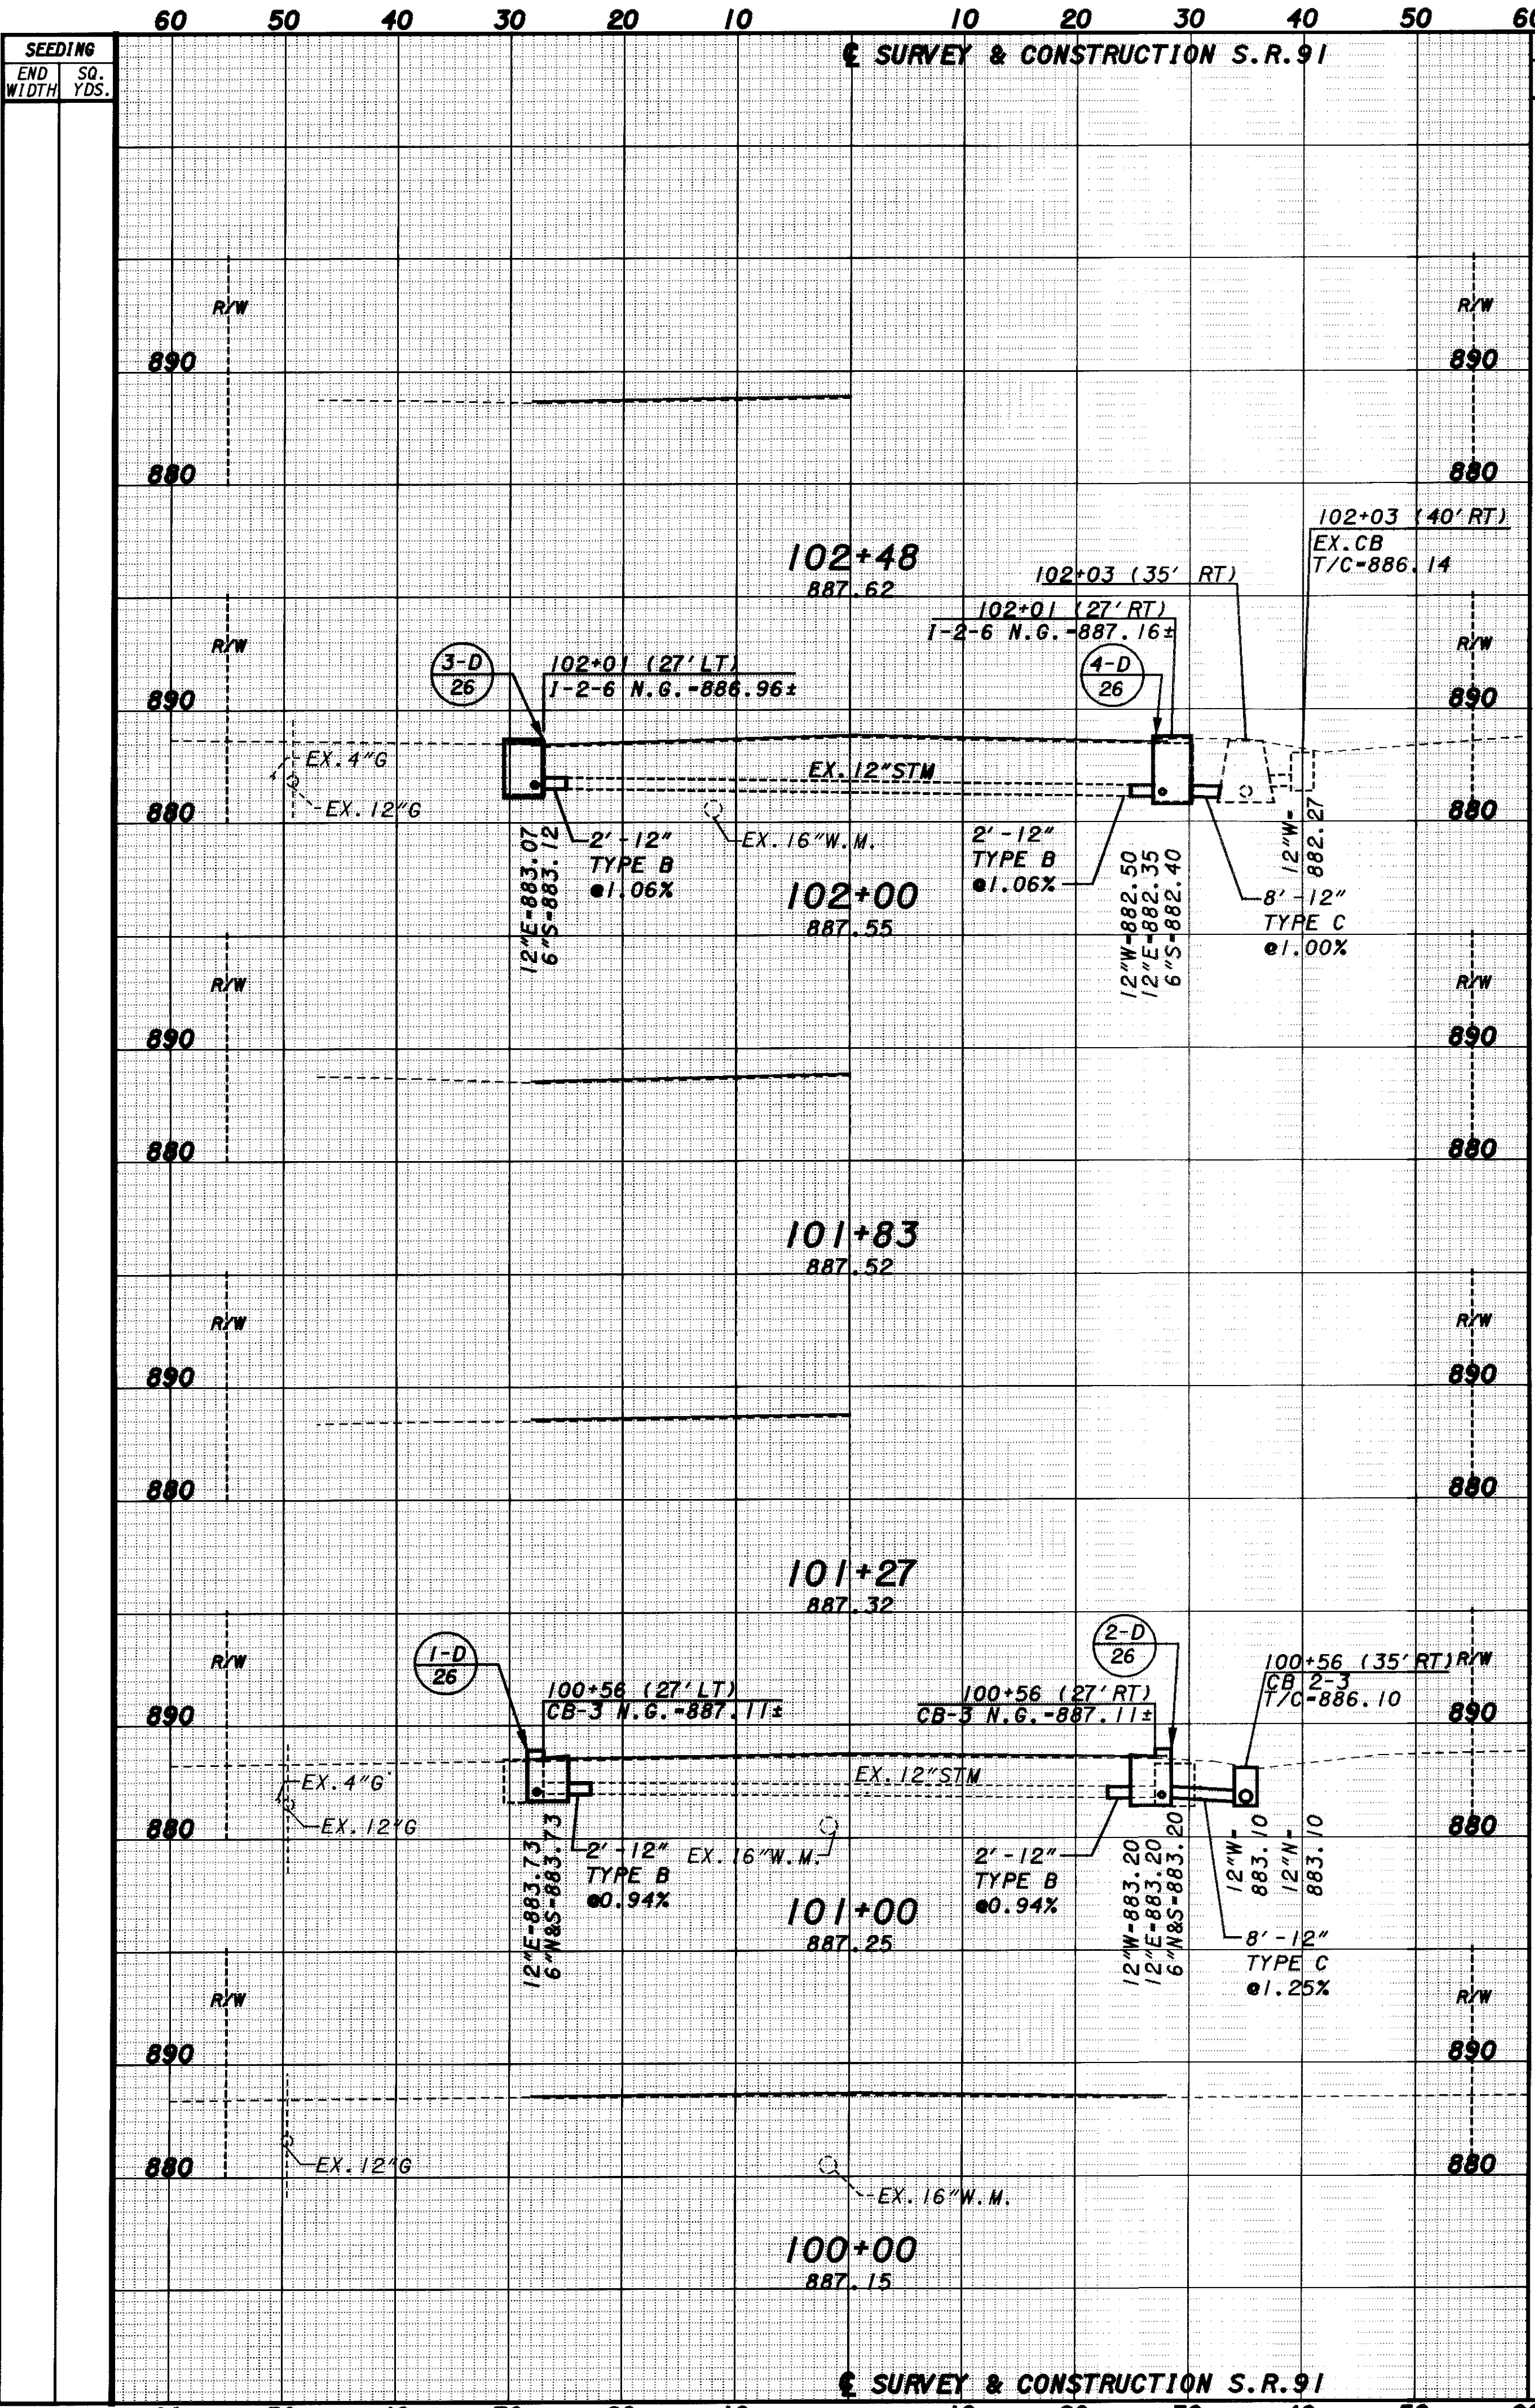

END AREA		VOLUME		SEEDING	
CUT	FILL	CUT	FILL	END WIDTH	SO. YDS.

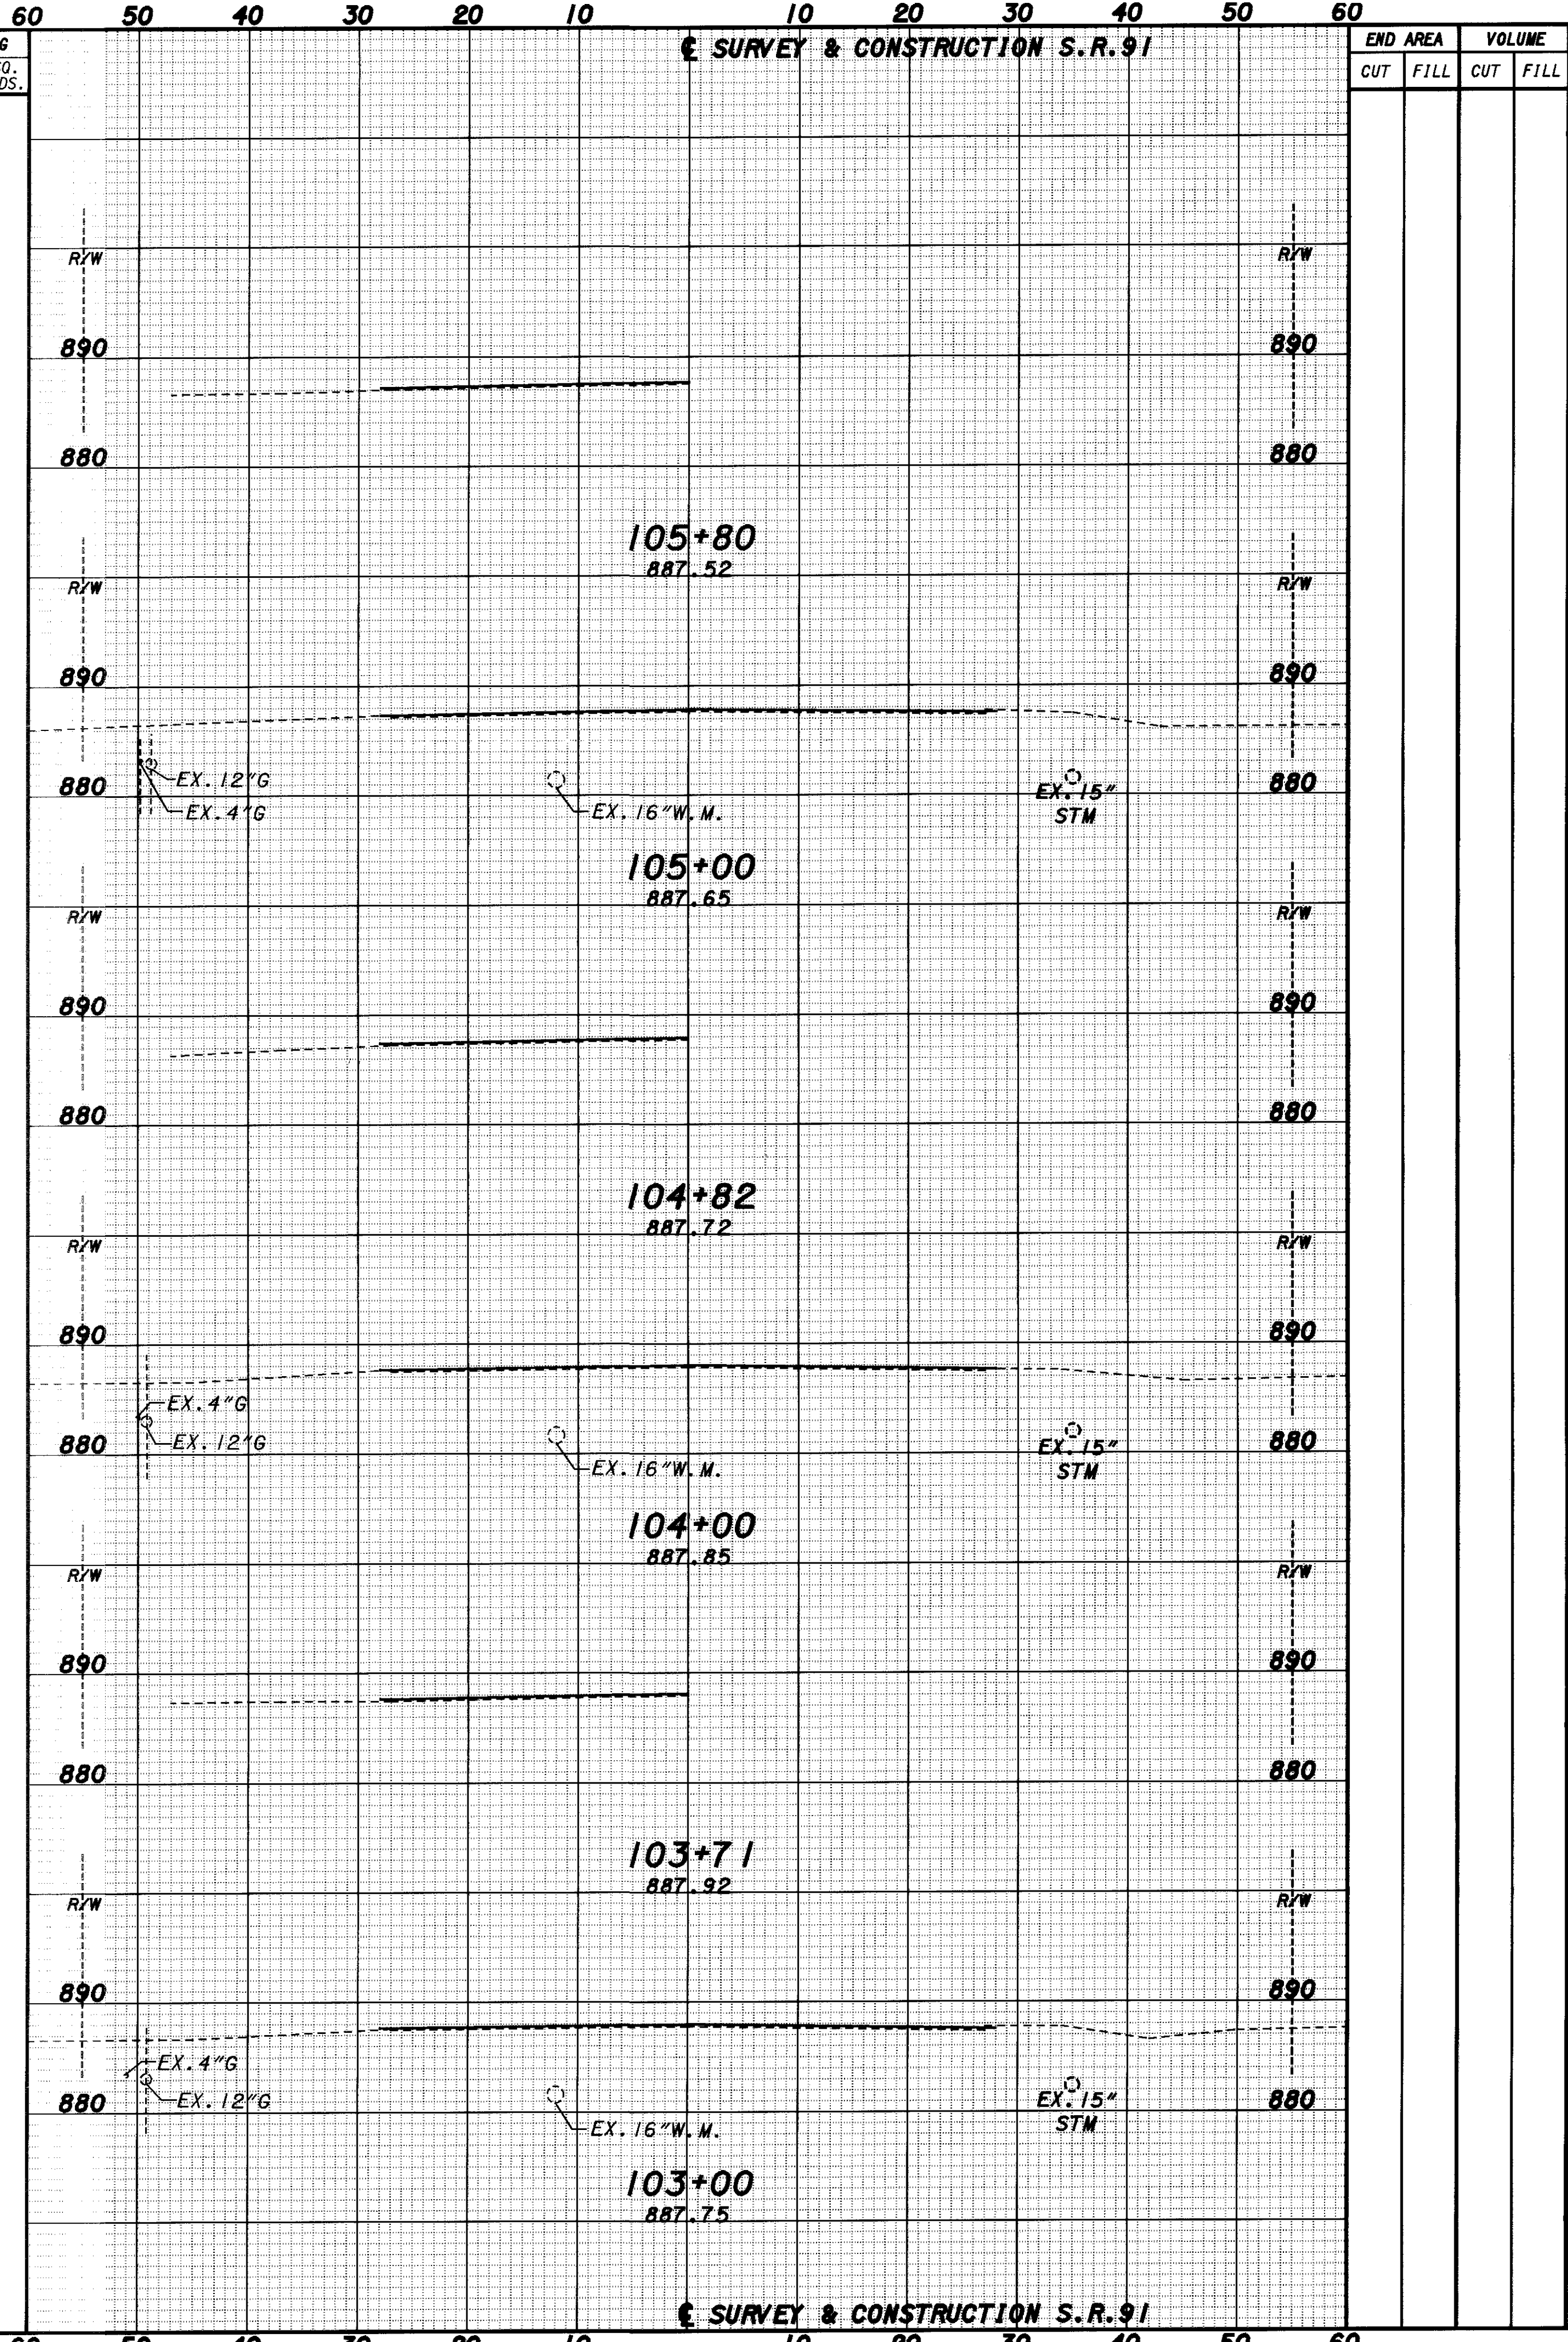

END AREA		VOLUME		SEEDING	
CUT	FILL	CUT	FILL	END WIDTH	SO. YDS.

CUYAHOGA COUNTY
 LAKE COUNTY
 CUY/LAK-91-15.42/0.00
 CROSS SECTION SHEET
 SR-91
 STA. 100+00 TO STA. 105+80
 47
 104