
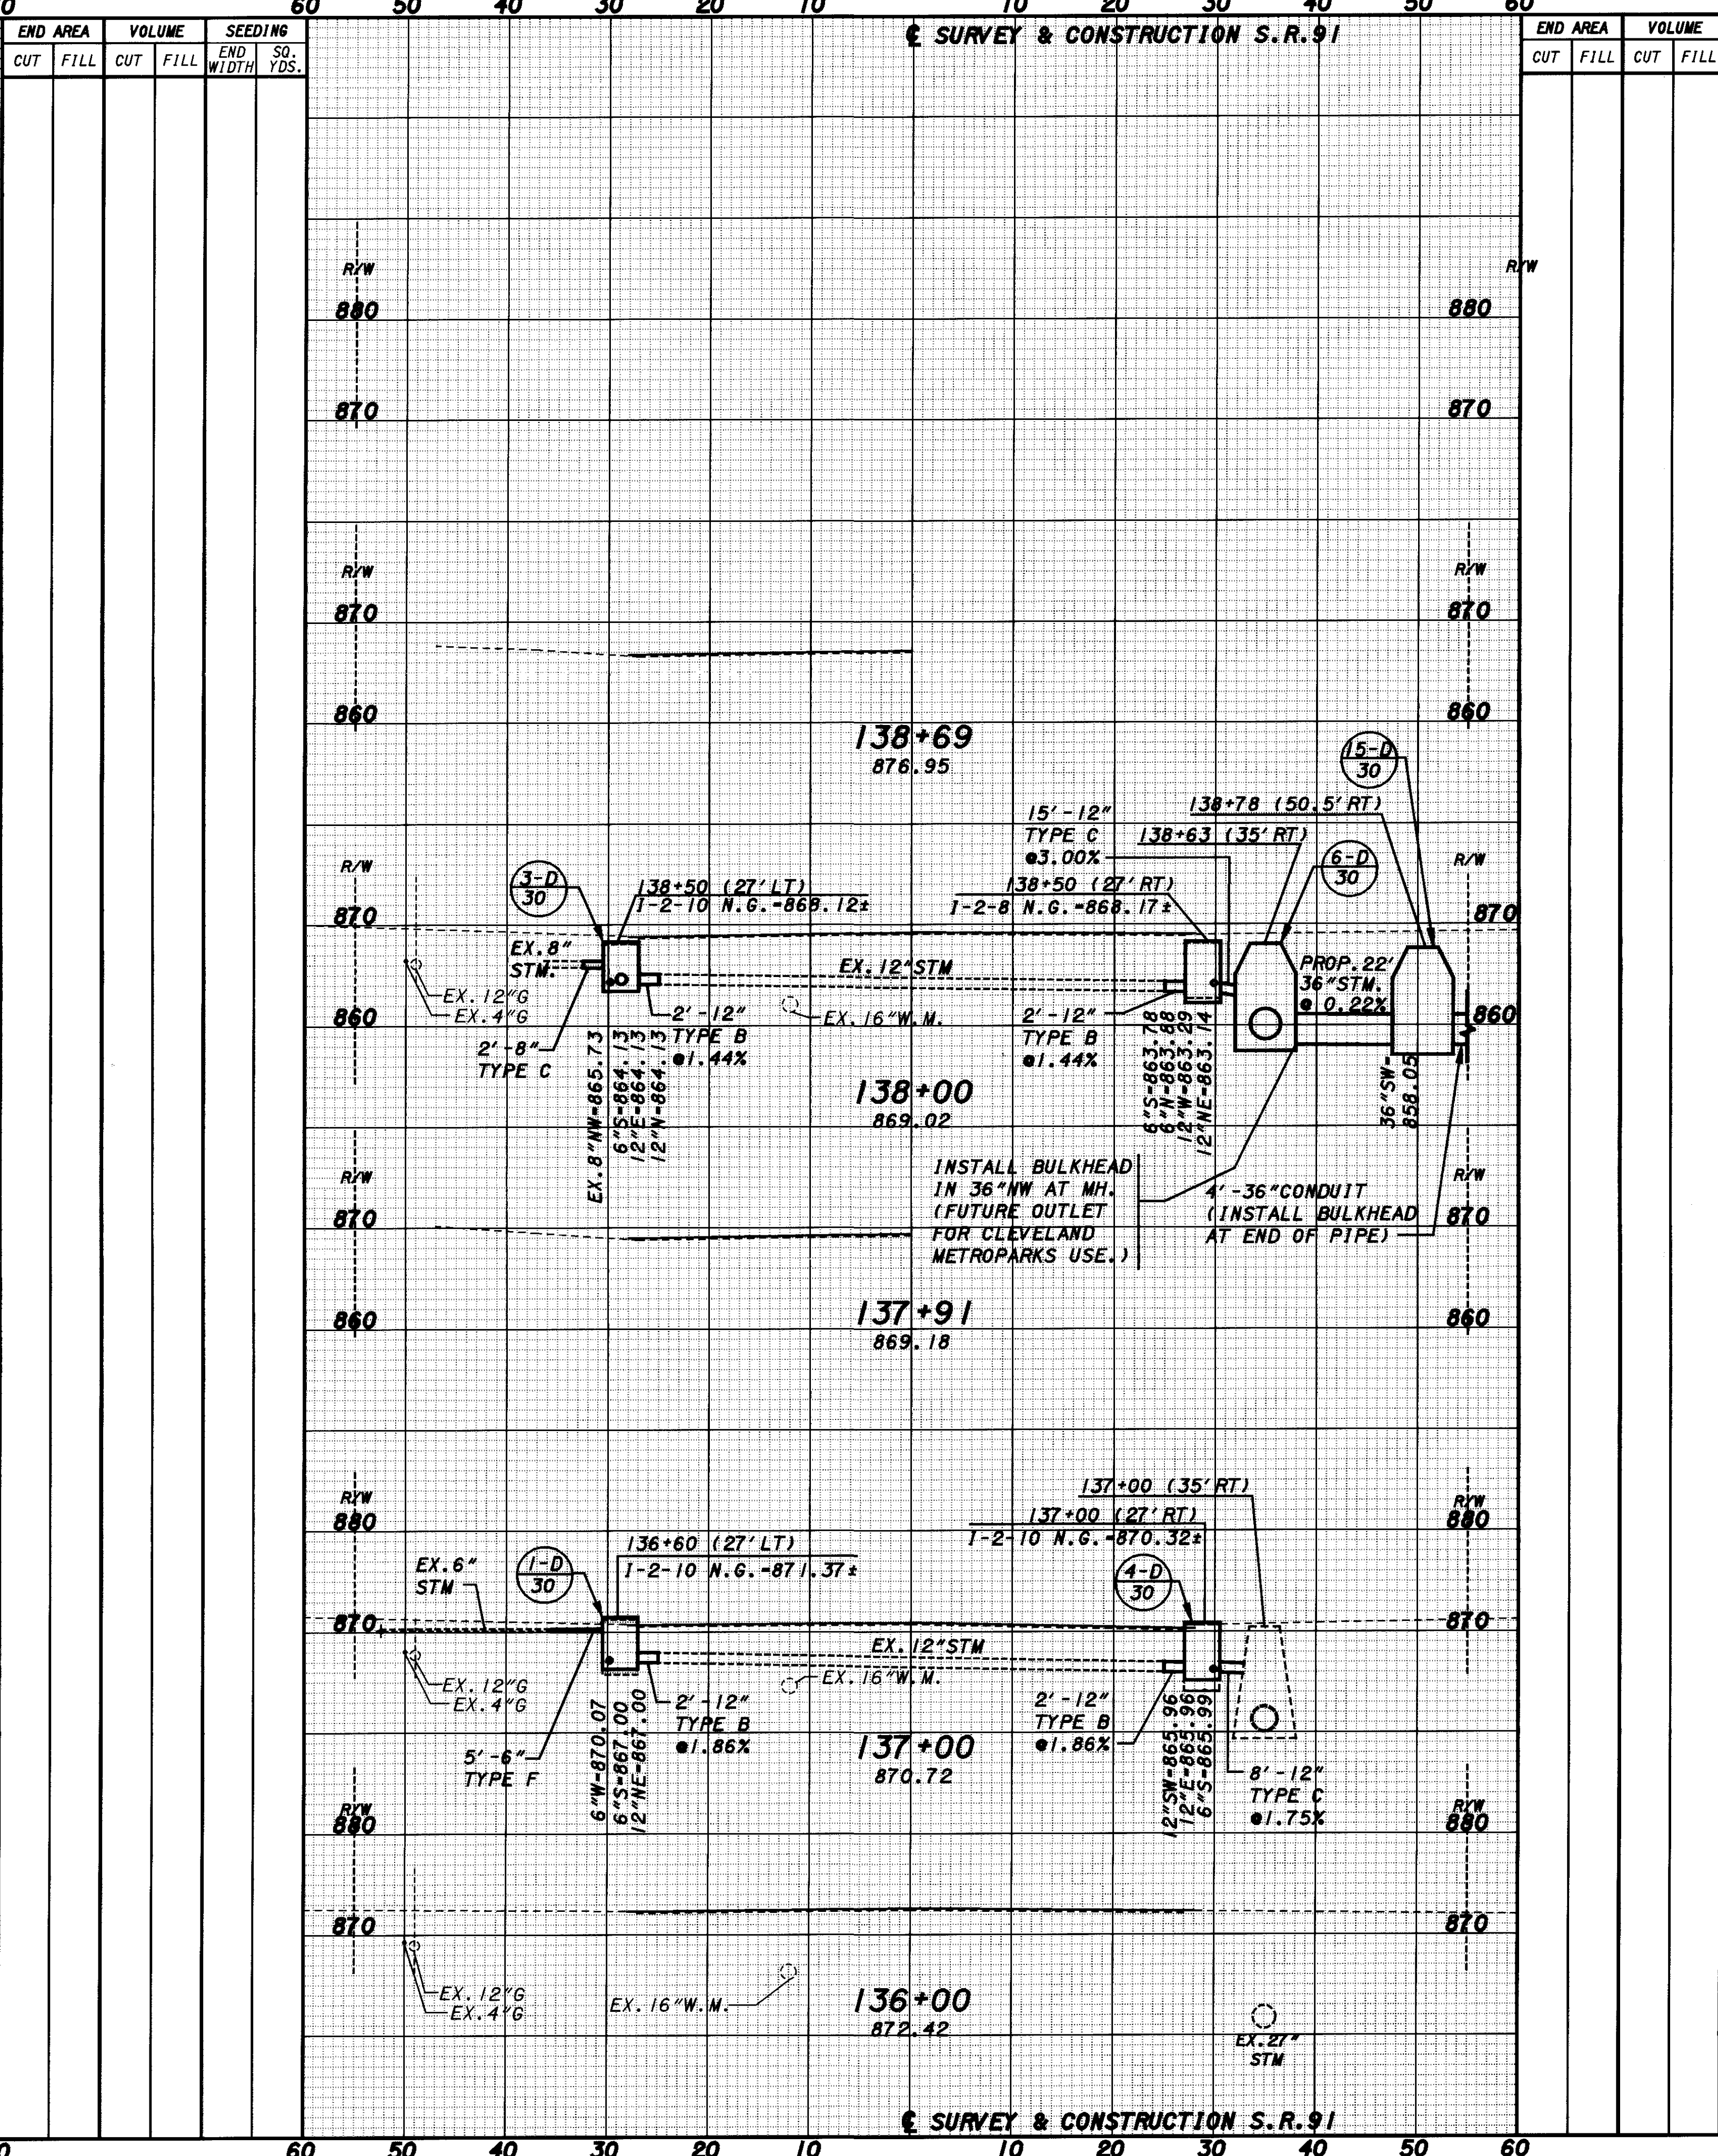


PLOTTED BY: fkonopka
PLOTTED FROM: \\users\bkuruse\p\d\9864\09864gxa.dgn
09864GXF.DGN
PLOT SUBMITTED: 09-OCT-1998 09:36

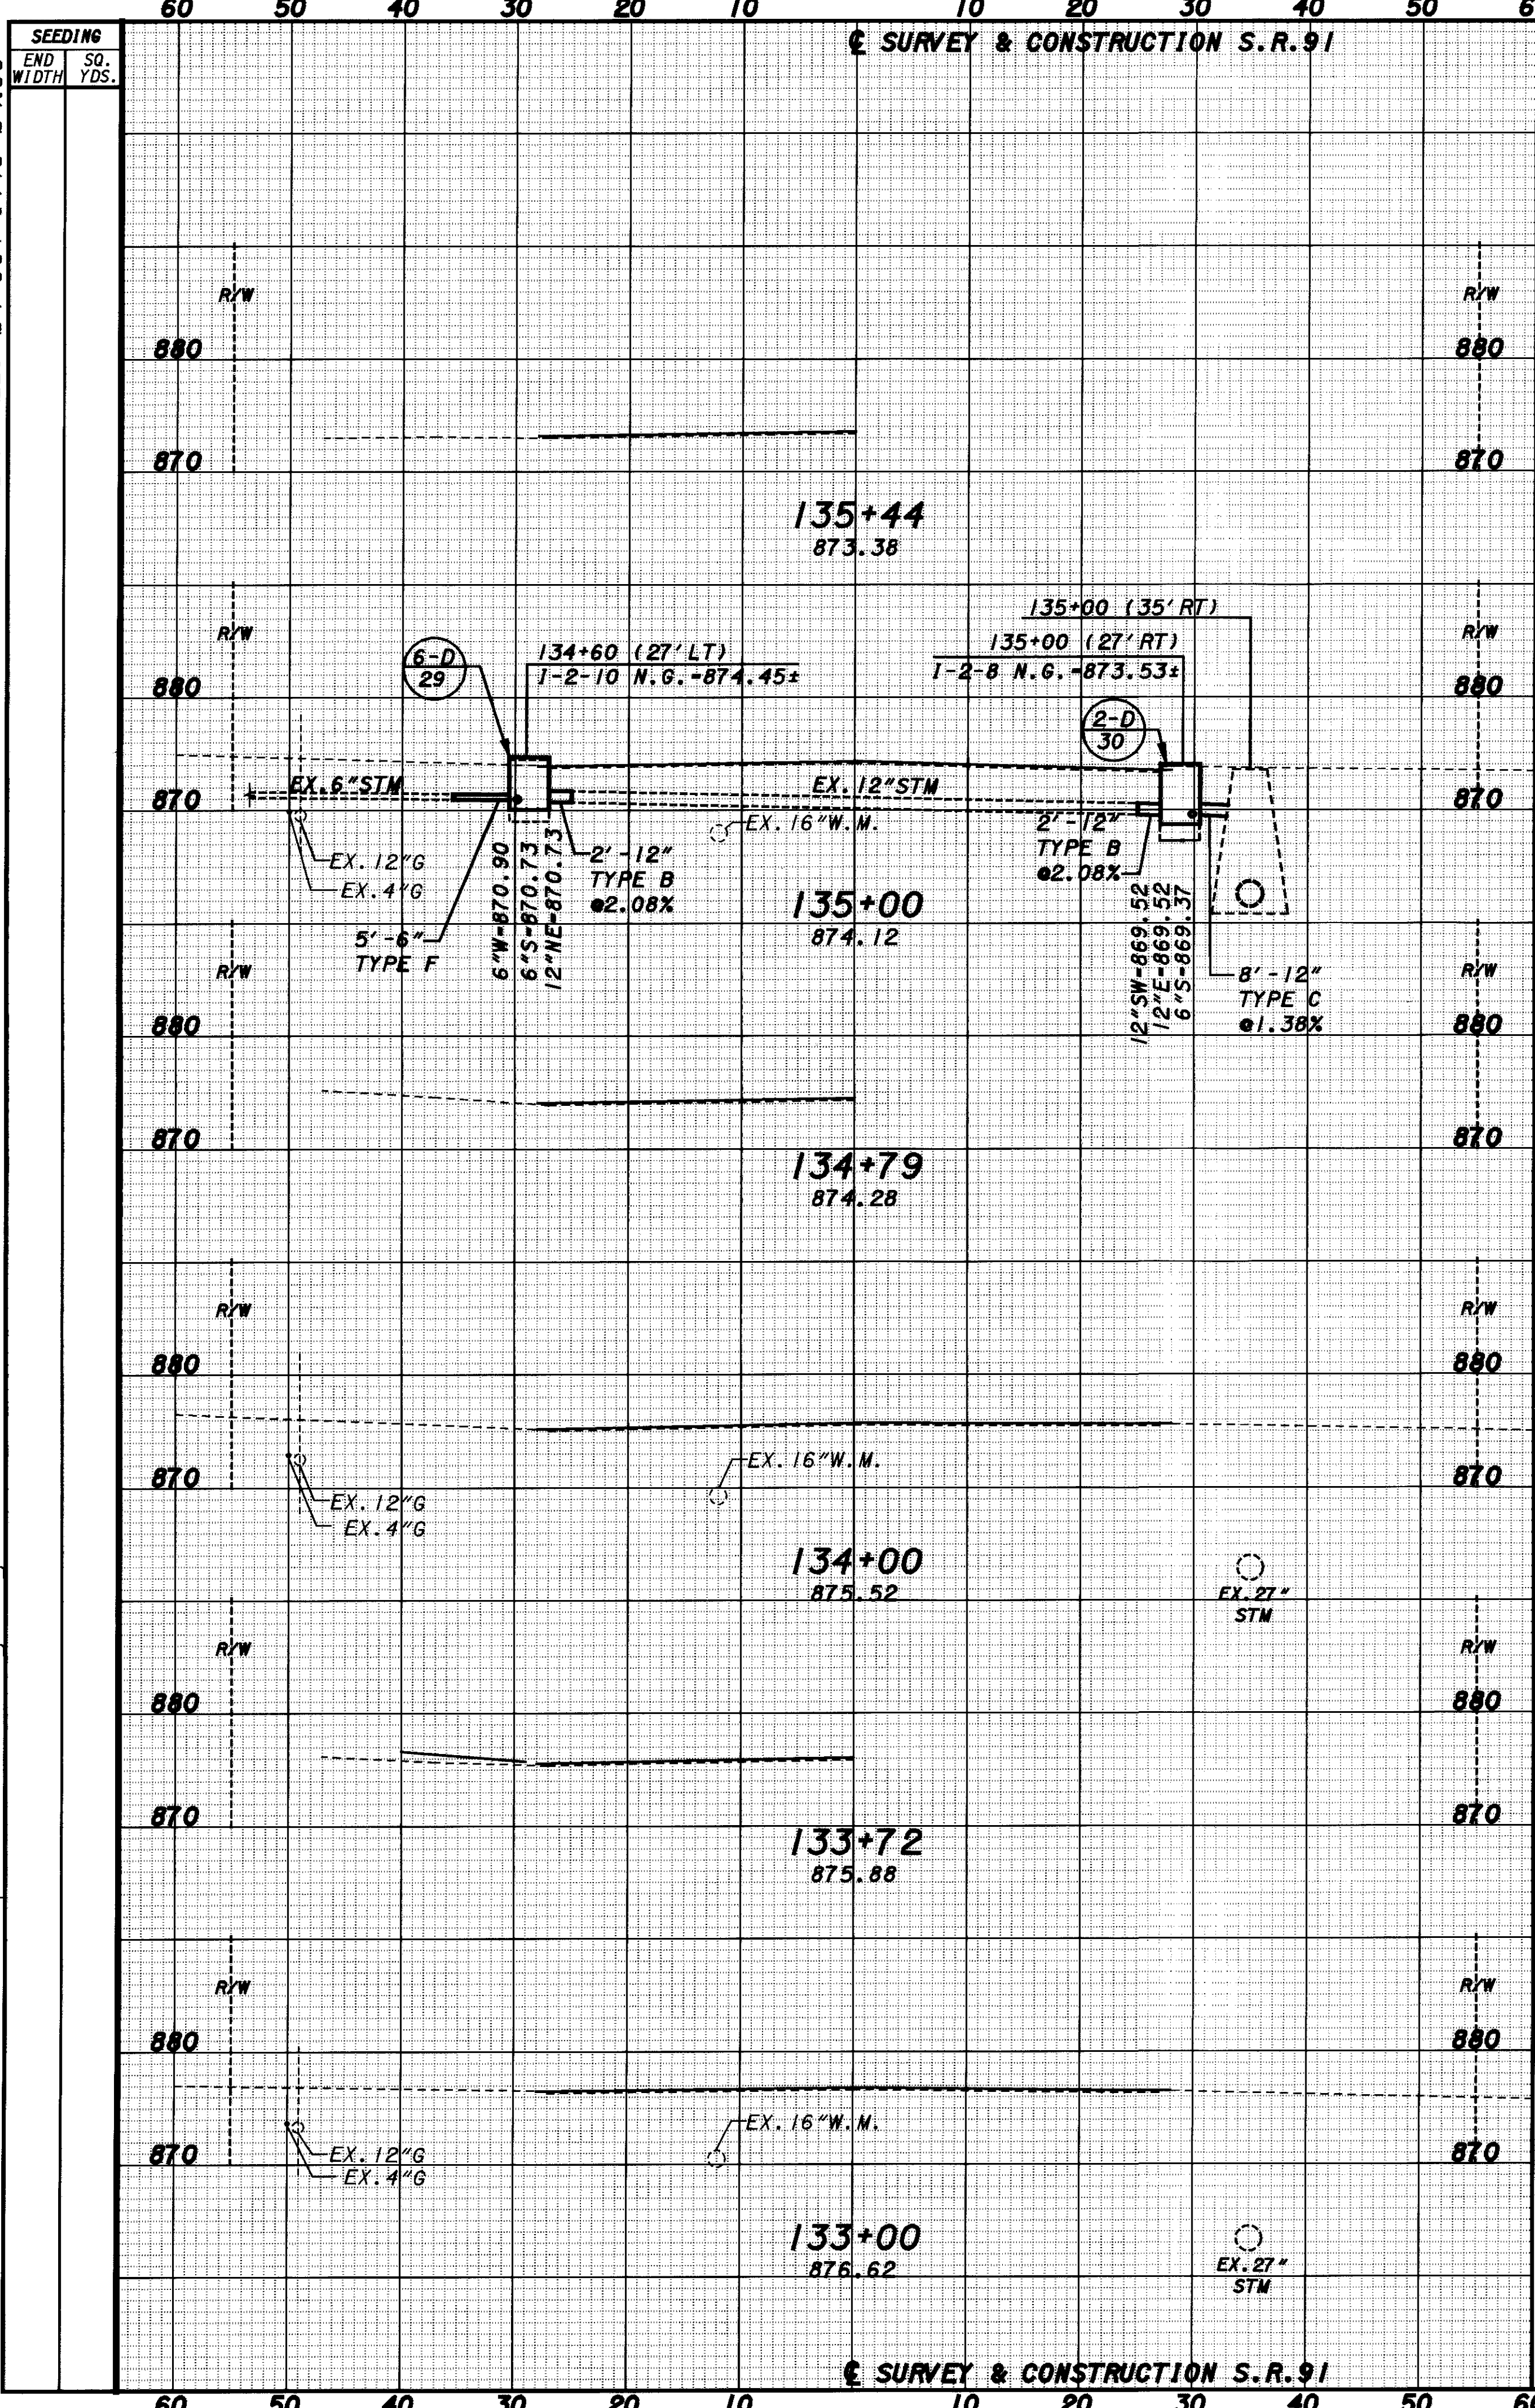

CROSS SECTION SHEET
SR-91
STA. 133+00 TO STA. 138+99

CUYAHOGA COUNTY
LAKE COUNTY
CUY/LAK-91-15.42/0.00

52
104