



PLOTTED BY: fkonopka
PLOTTED FROM: I:\Users\bkruse\p1d09864\09864qg.dgn
PLOT SUBMITTED: 09-OCT-1998 09:44
09864GXJ.DGN

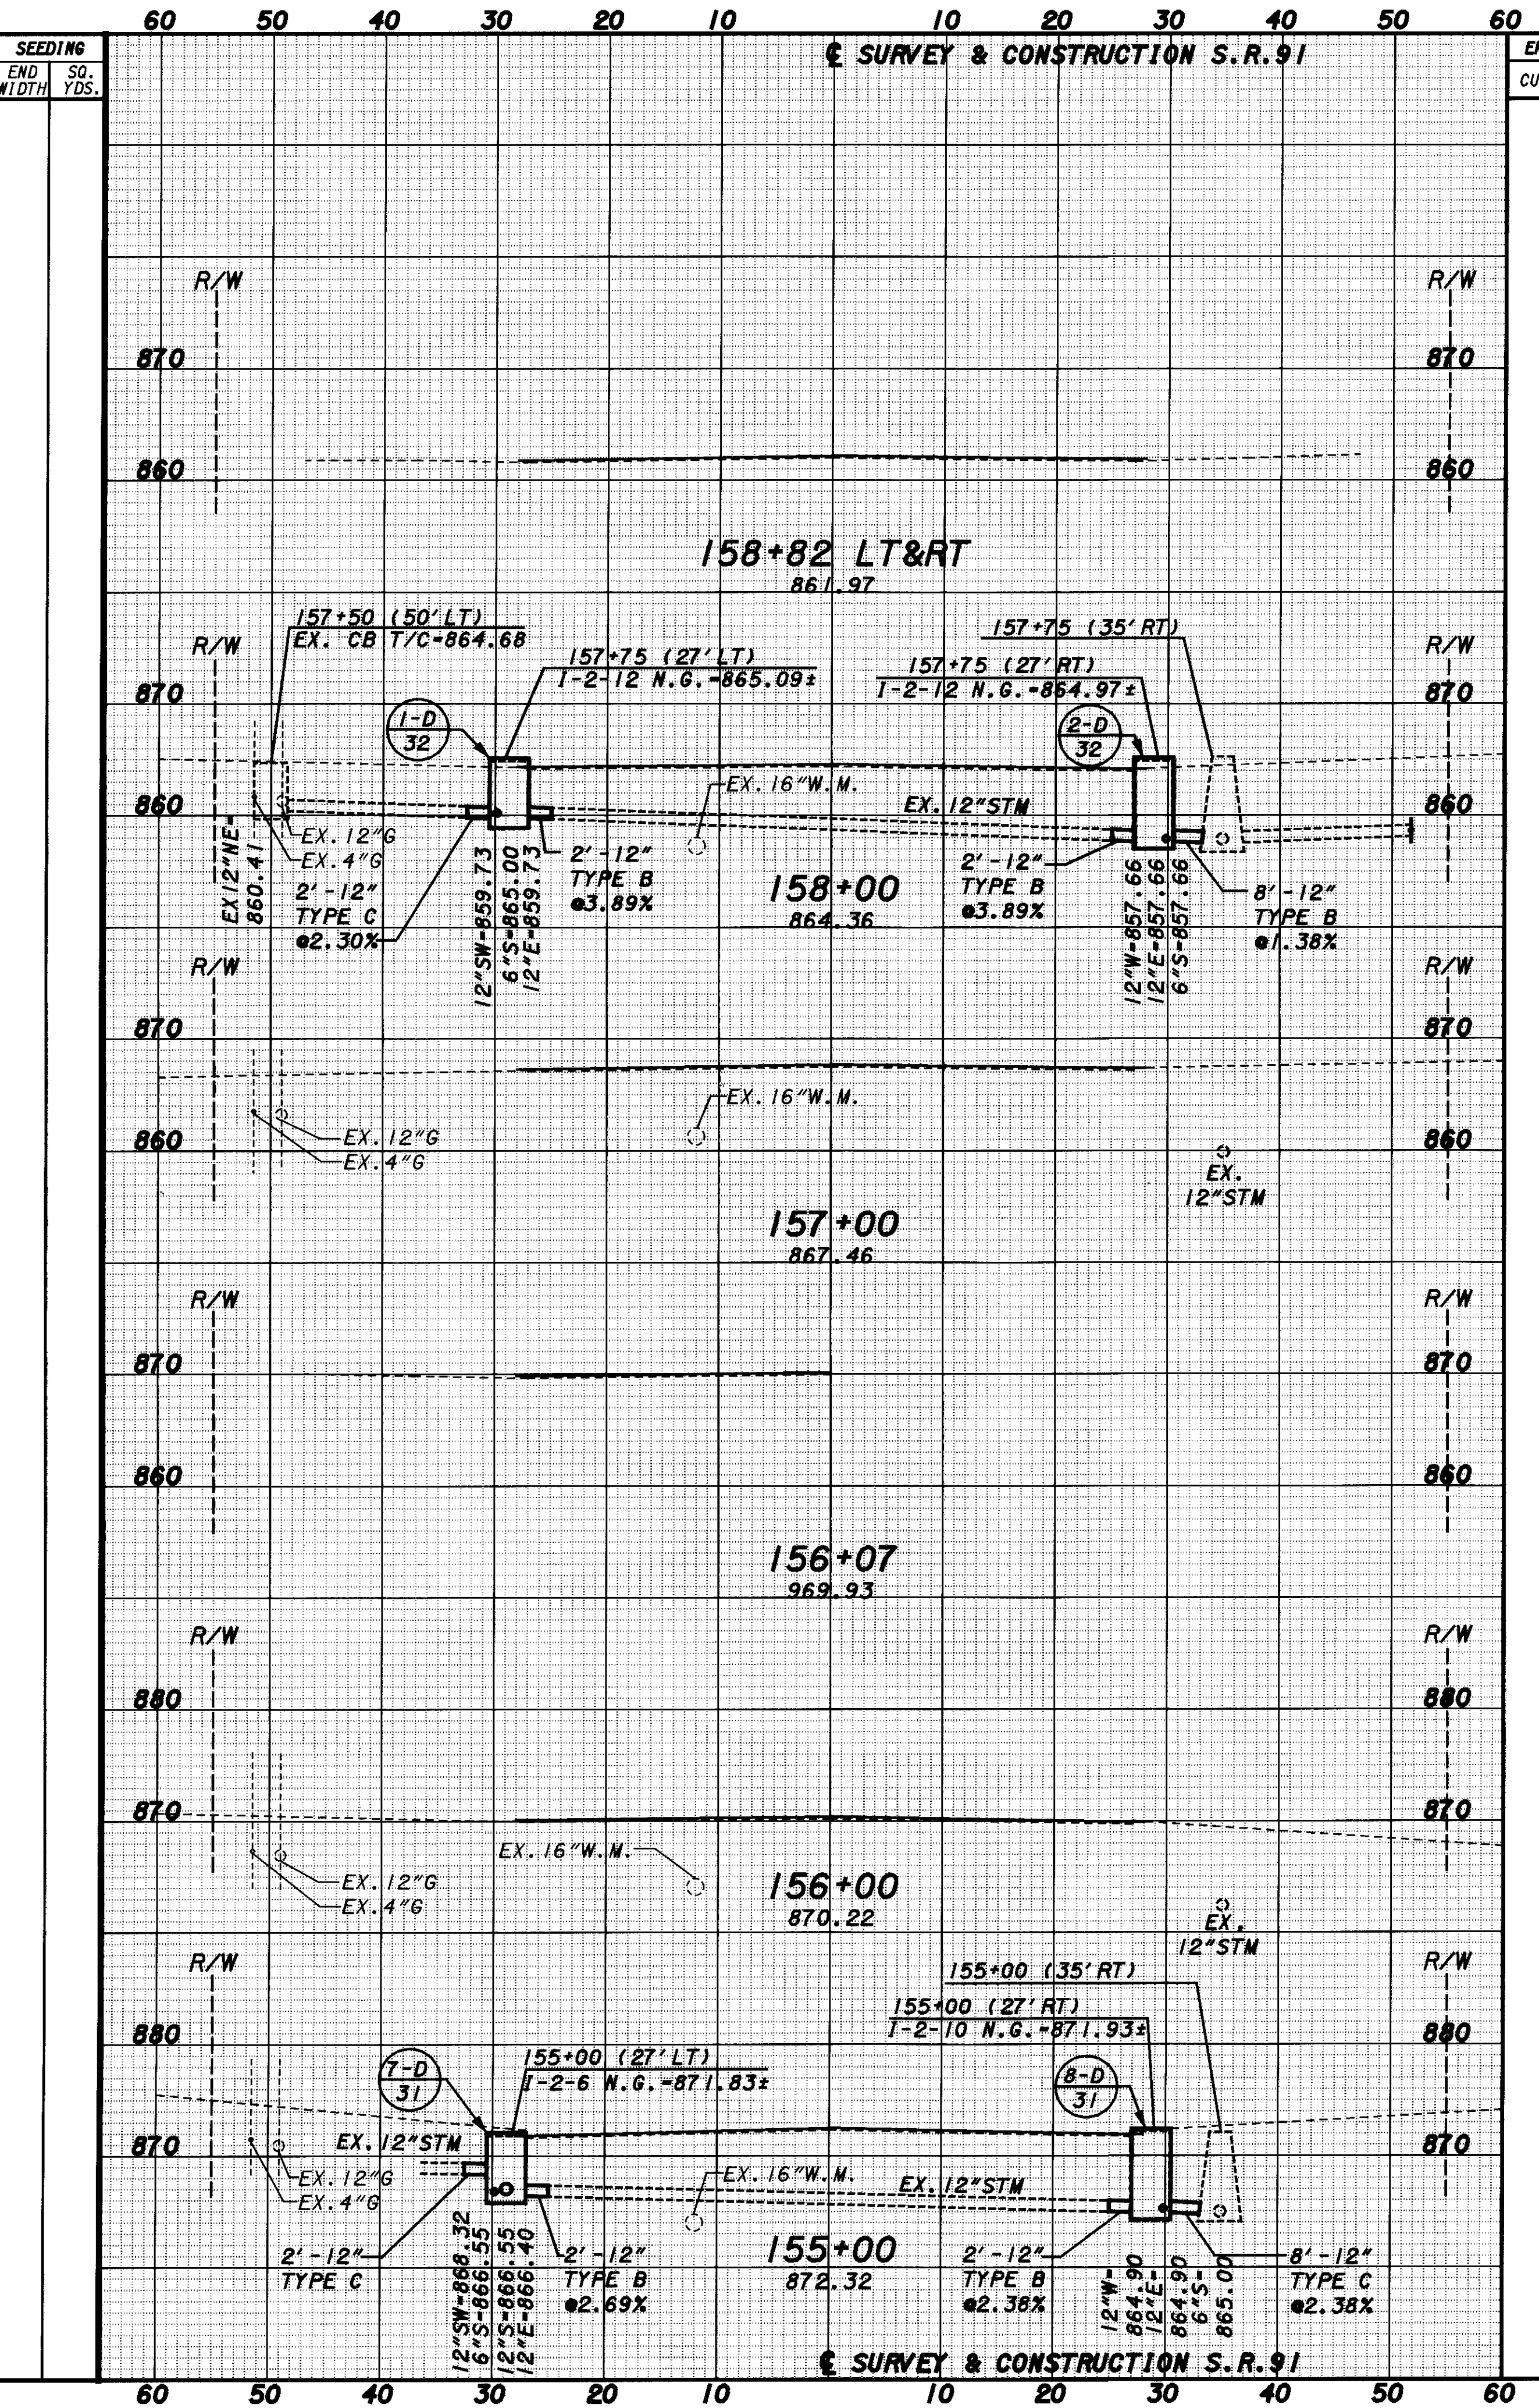

END AREA		VOLUME		SEEDING	
CUT	FILL	CUT	FILL	END WIDTH	SO. YDS.

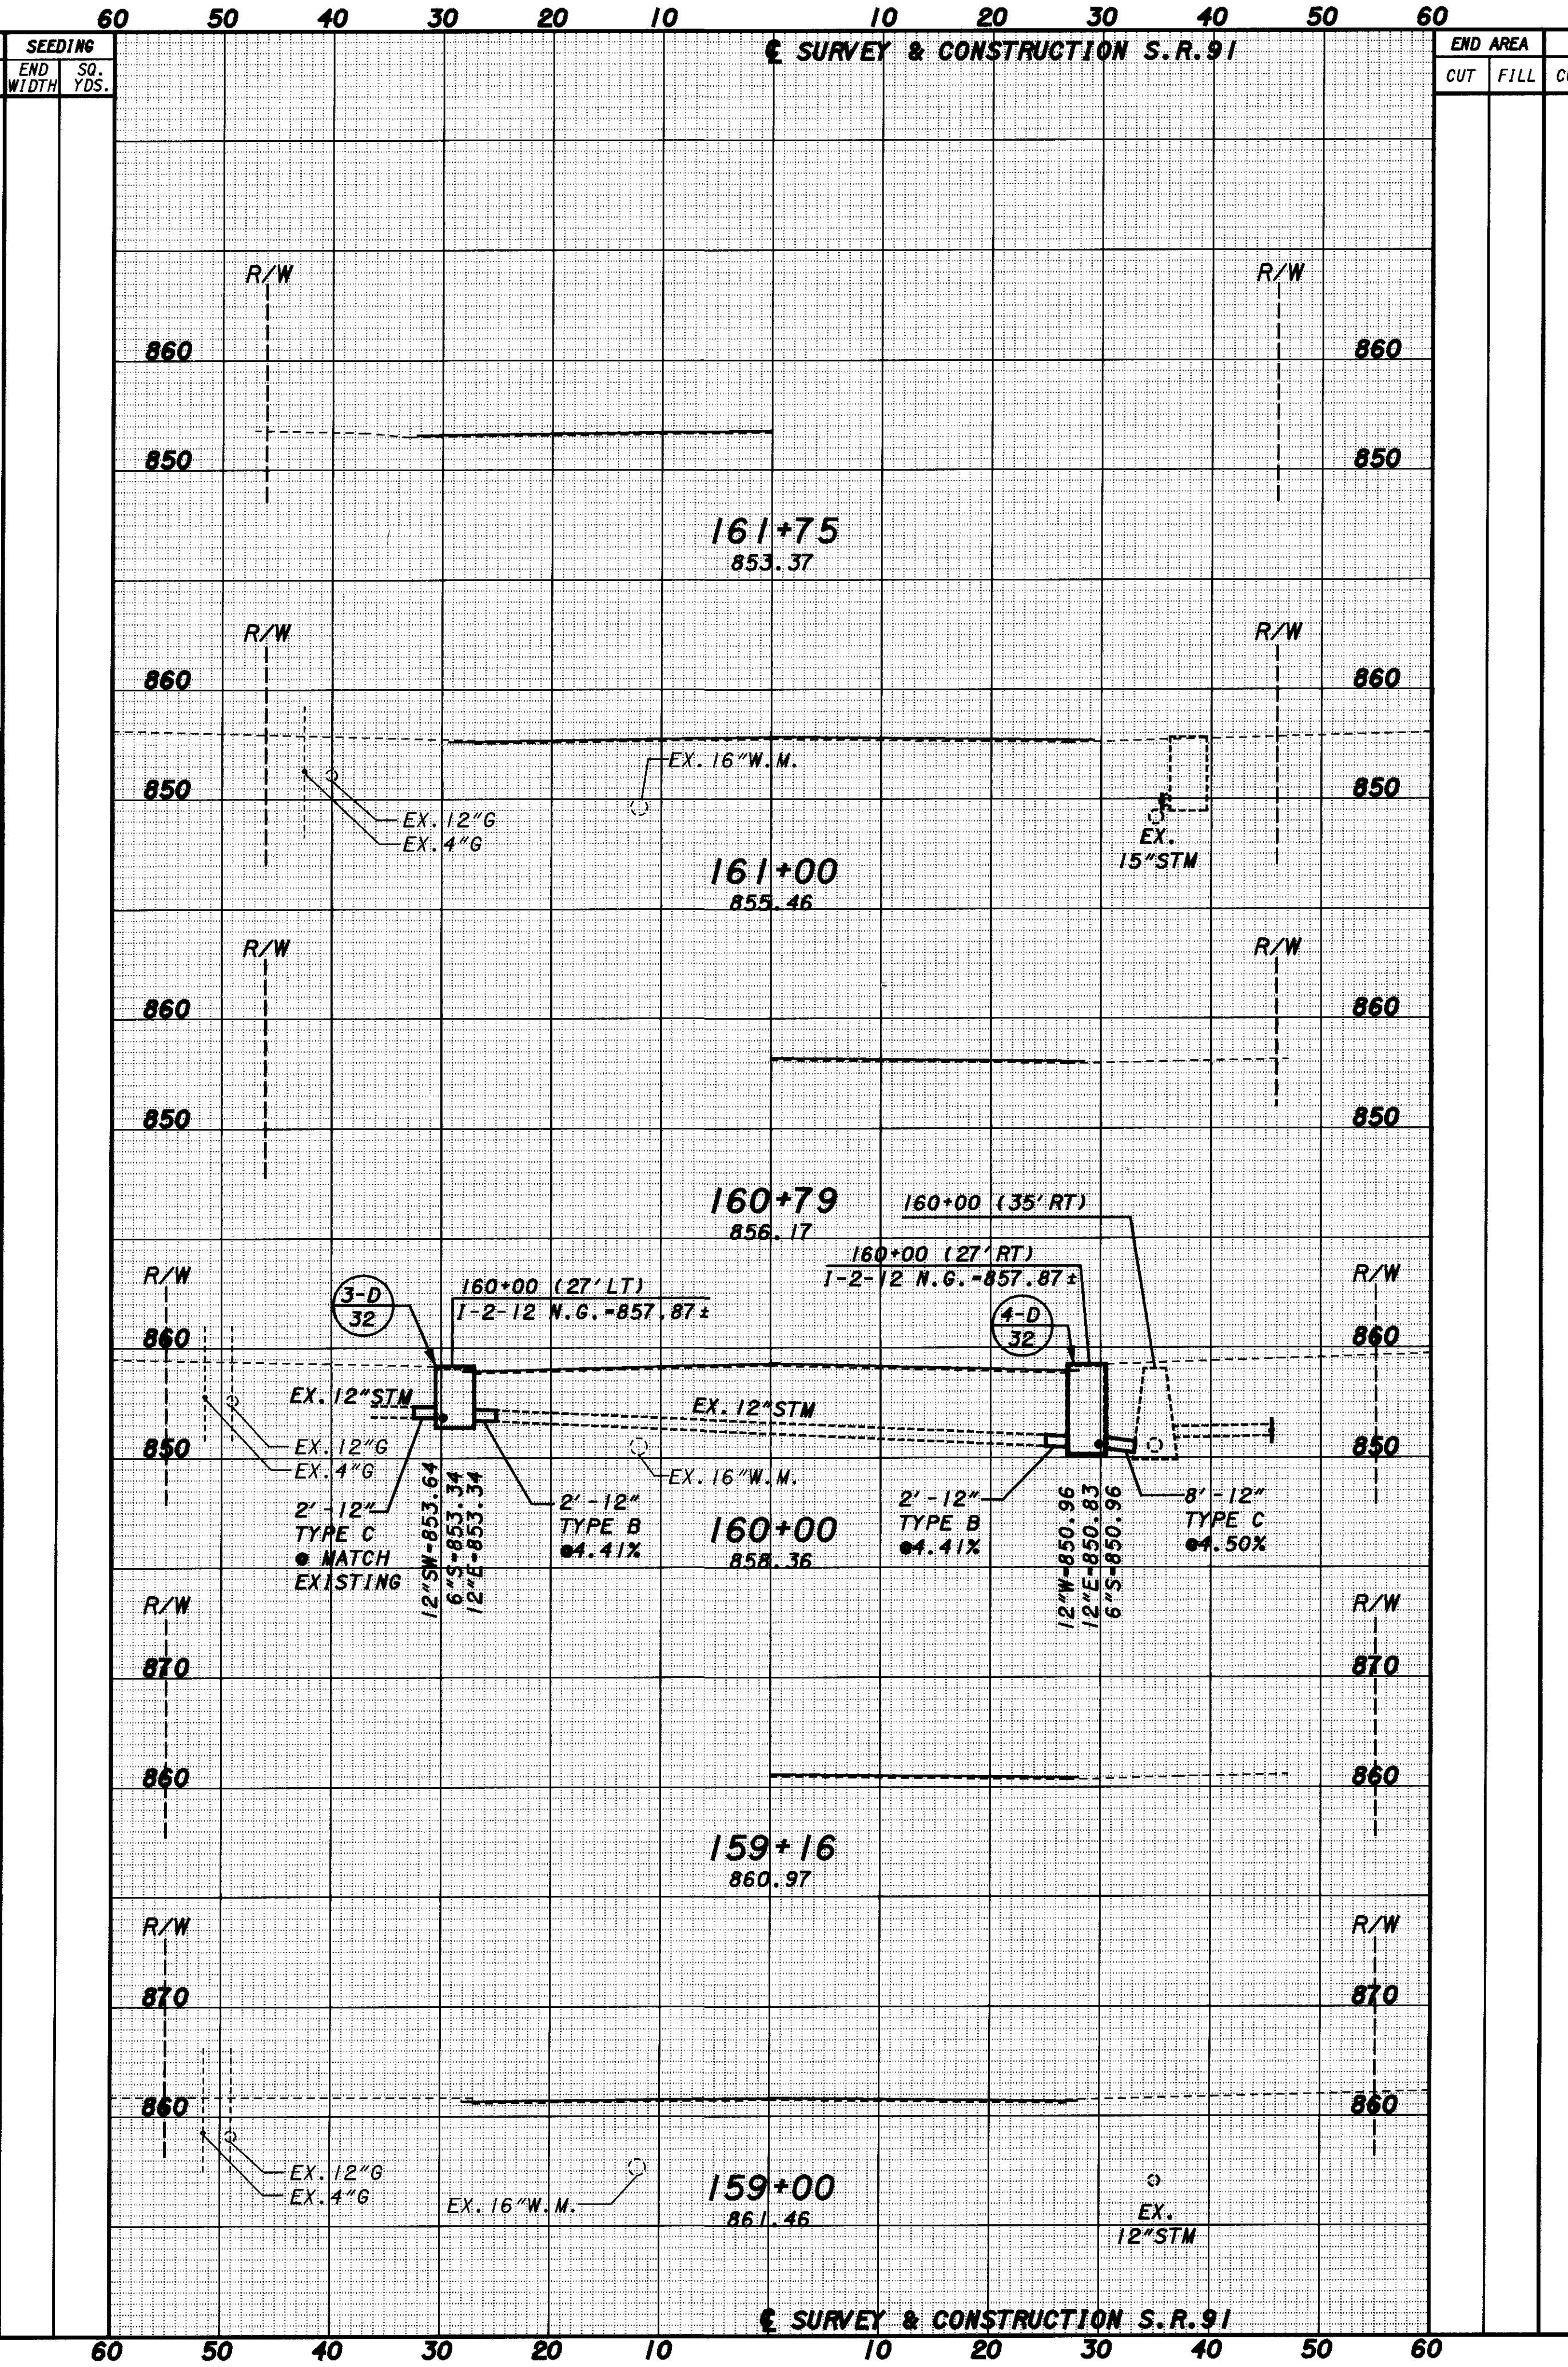

END AREA		VOLUME		SEEDING	
CUT	FILL	CUT	FILL	END WIDTH	SO. YDS.

CUYAHOGA COUNTY
LAKE COUNTY
CUY/LAK-91-15.42/0.00

CROSS SECTION SHEET
SR-91
STA. 155+00 TO STA. 161+75

56
104