



PLOTTED BY: fkonopka  
 PLOTTED FROM: \\users\bkruse\p\d\9864\9864qxm.dgn  
 PLOT SUBMITTED: 09-OCT-1998 13:02  
 09864GXP.DGN

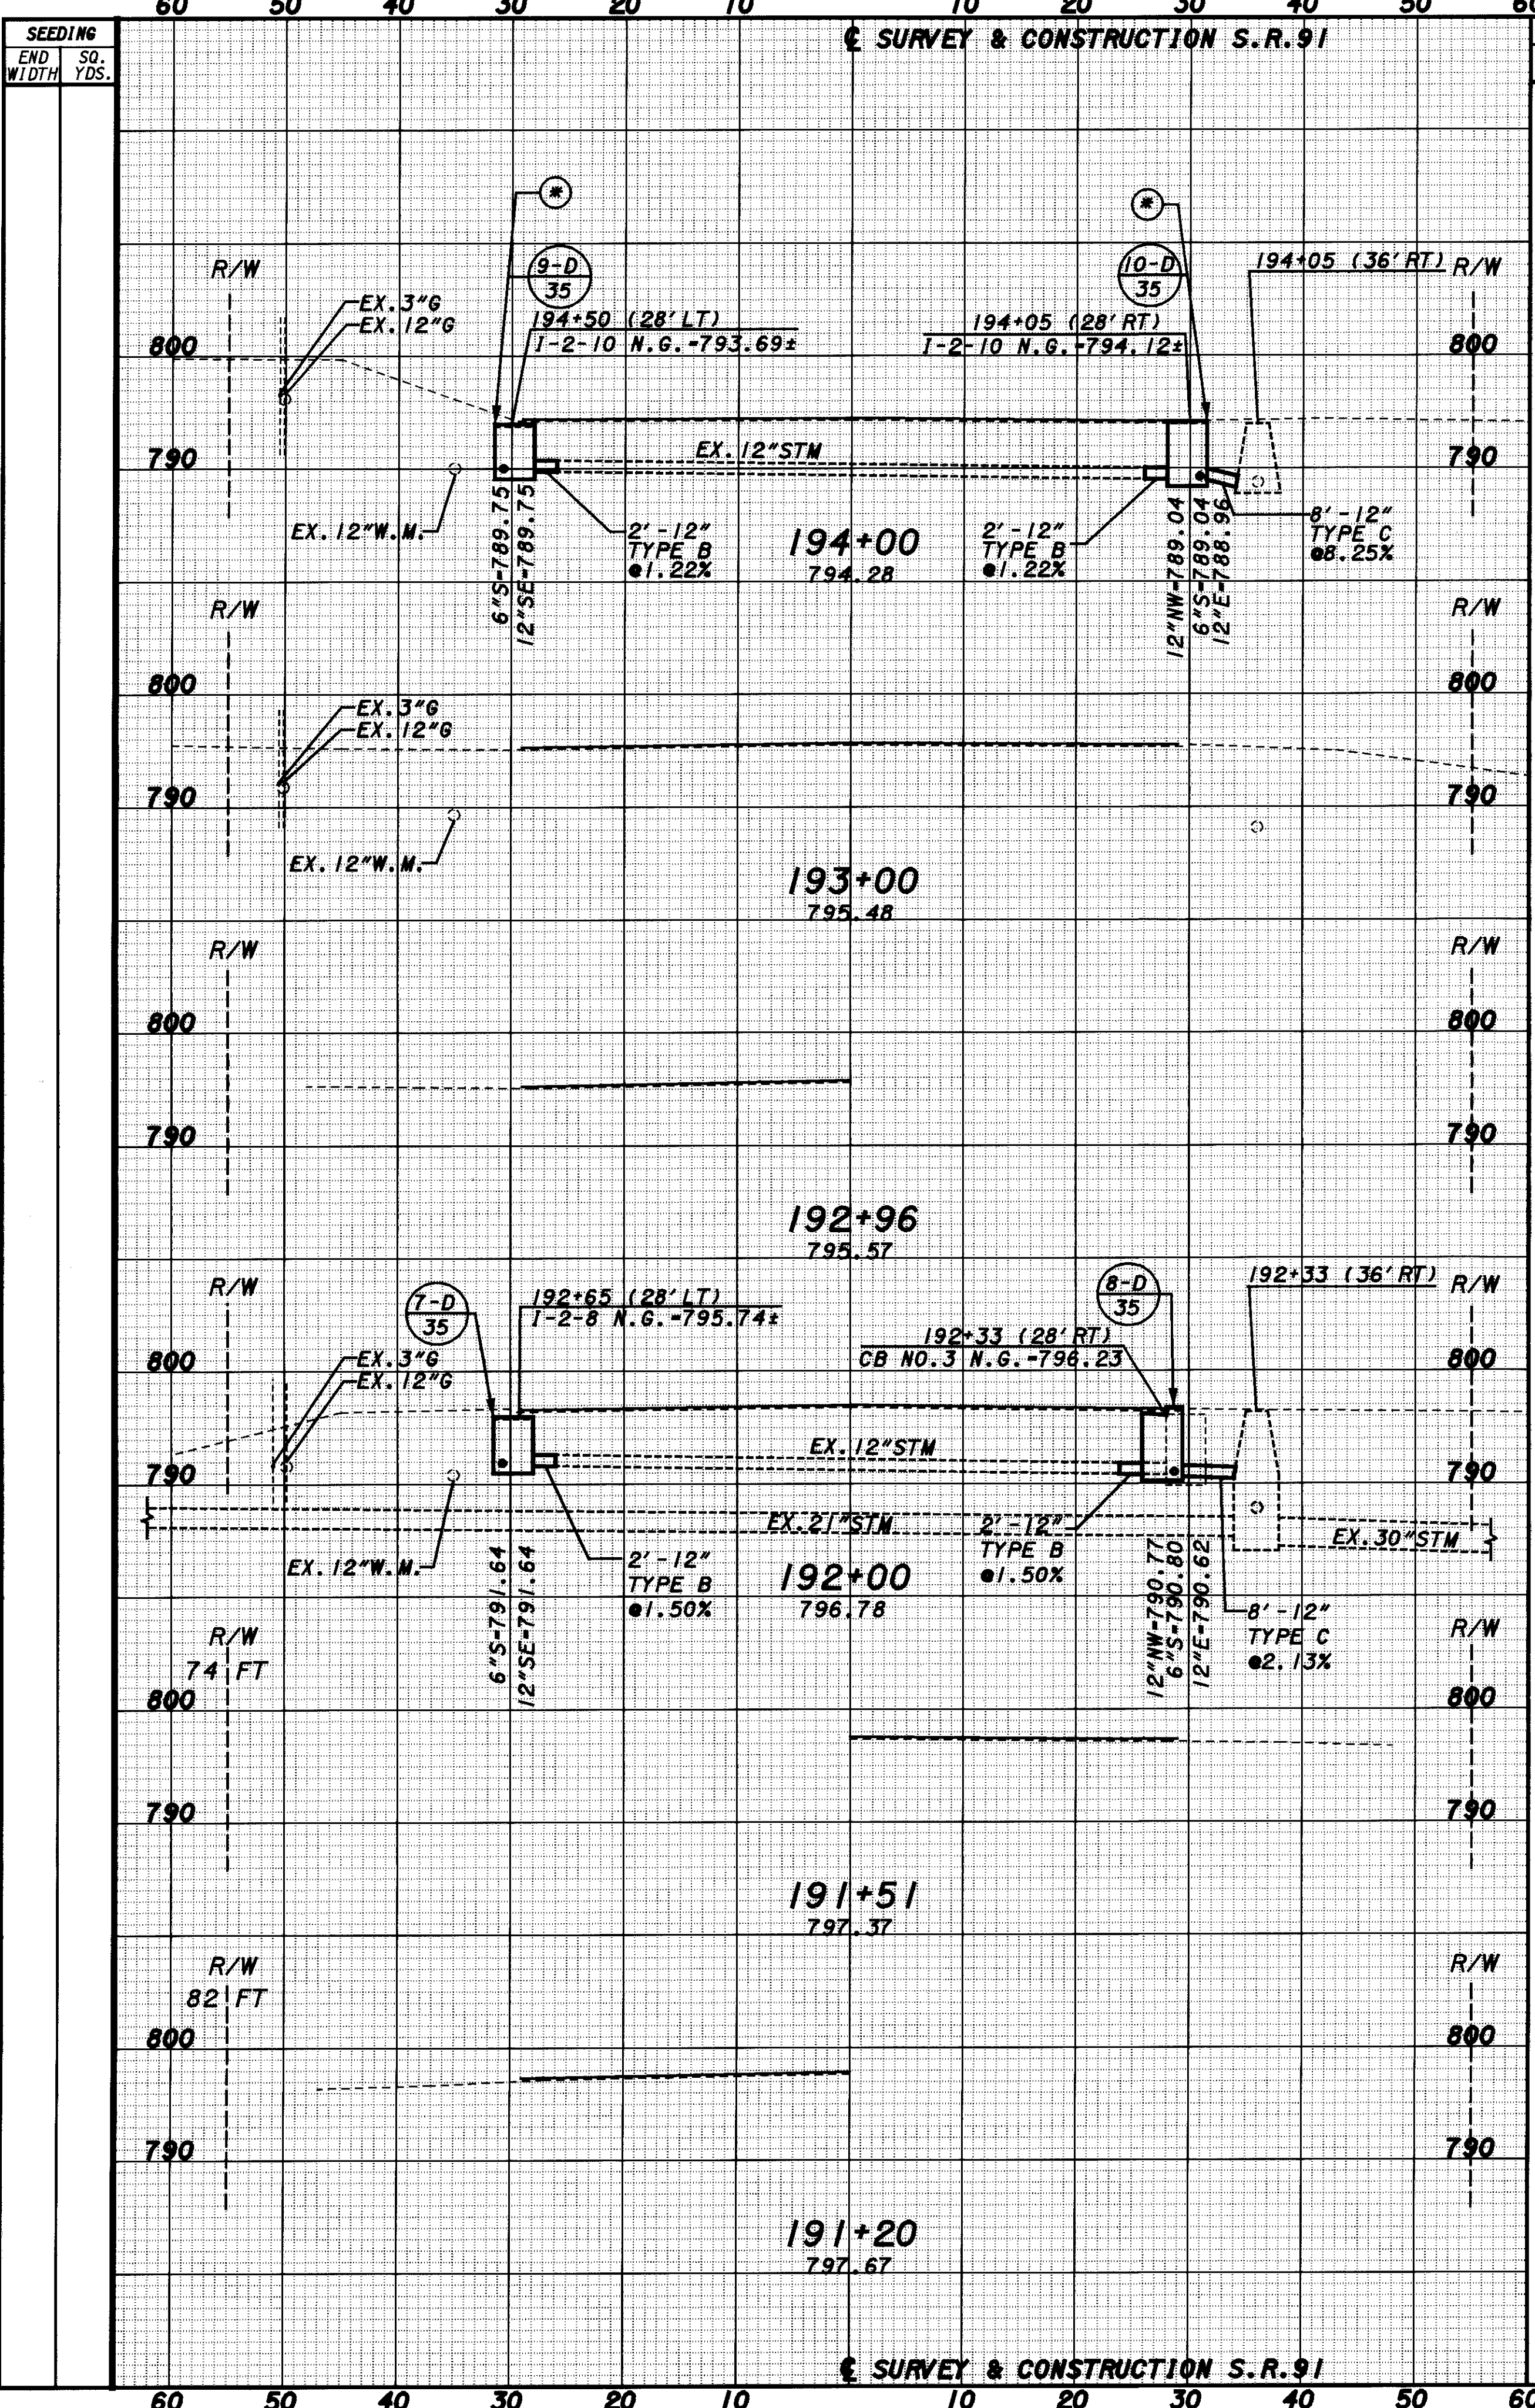

| END AREA |      | VOLUME |      | SEEDING   |          |
|----------|------|--------|------|-----------|----------|
| CUT      | FILL | CUT    | FILL | END WIDTH | SO. YDS. |
|          |      |        |      |           |          |

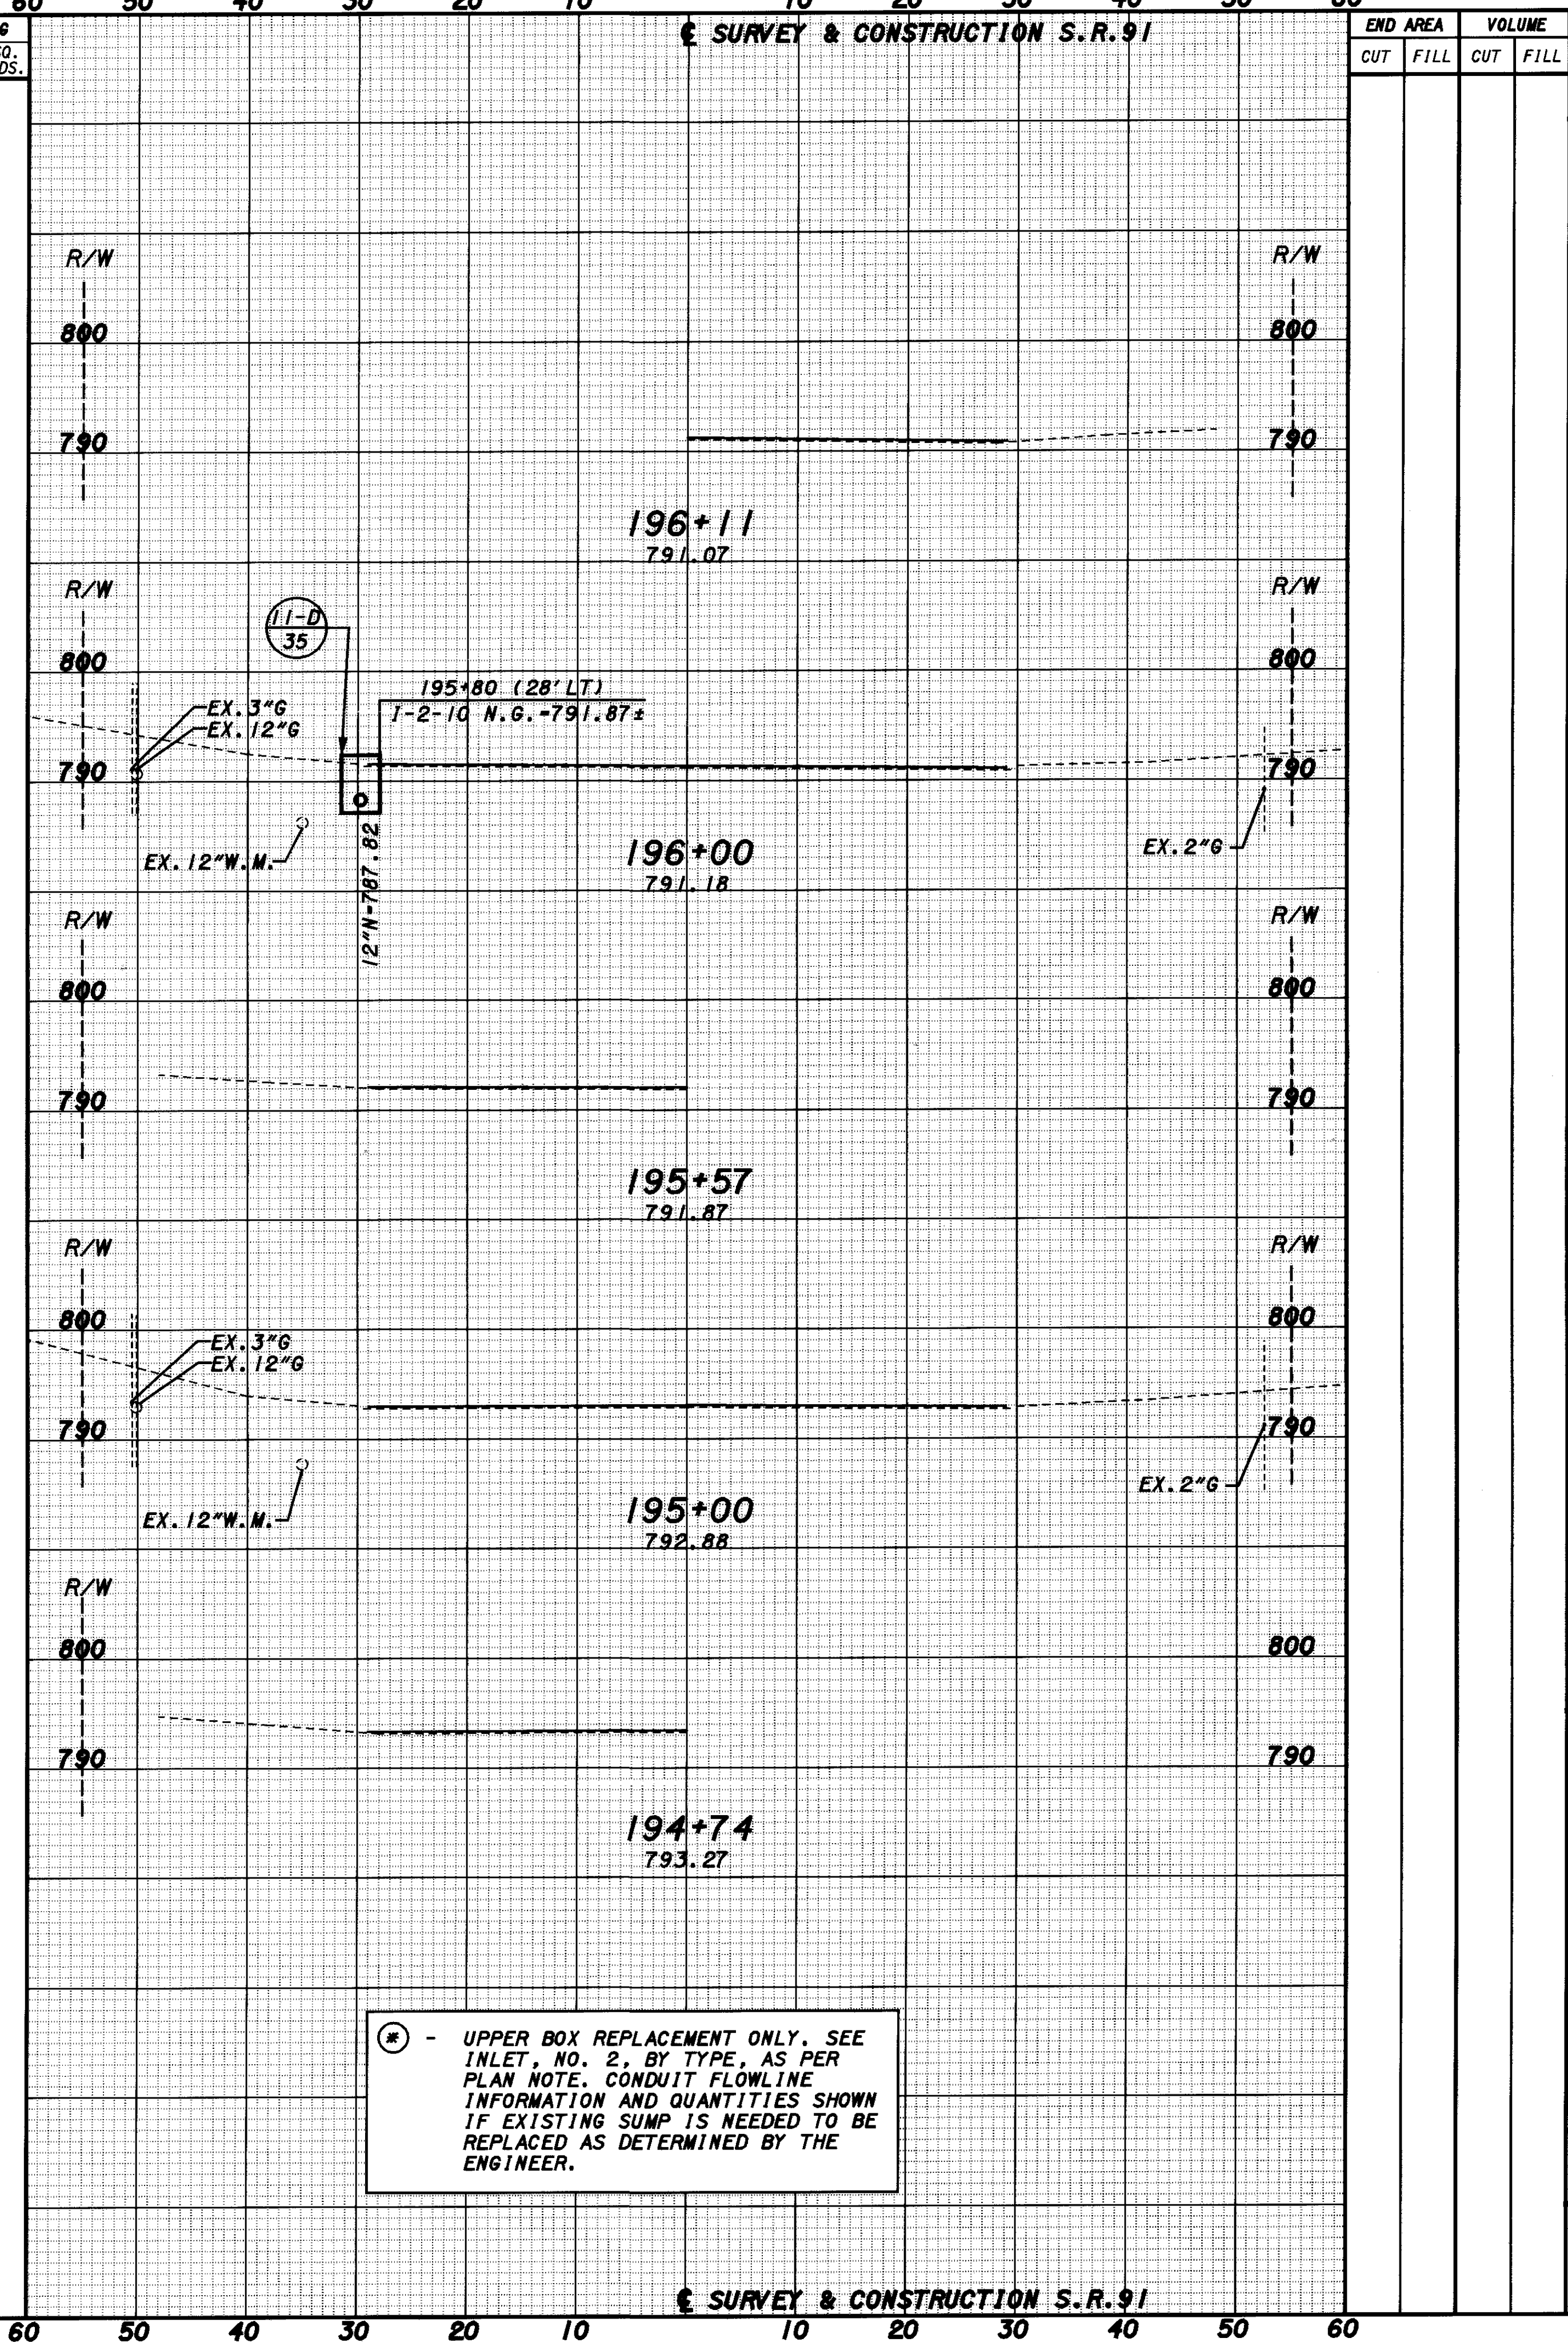

| END AREA |      | VOLUME |      | SEEDING   |          |
|----------|------|--------|------|-----------|----------|
| CUT      | FILL | CUT    | FILL | END WIDTH | SO. YDS. |
|          |      |        |      |           |          |

CUYAHOGA COUNTY  
 LAKE COUNTY  
 CUY/LAK-91-15.42/0.00  
 CROSS SECTION SHEET  
 SR-91  
 STA. 191+20 TO STA. 196+11  
 62  
 104