


PLOTTED BY: fkonopka
 PLOTTED FROM: \\users\bkruze\p\d\9864\9864qxs.dgn
 PLOT SUBMITTED: 09-OCT-1998 10:17
 09864GXT.DGN

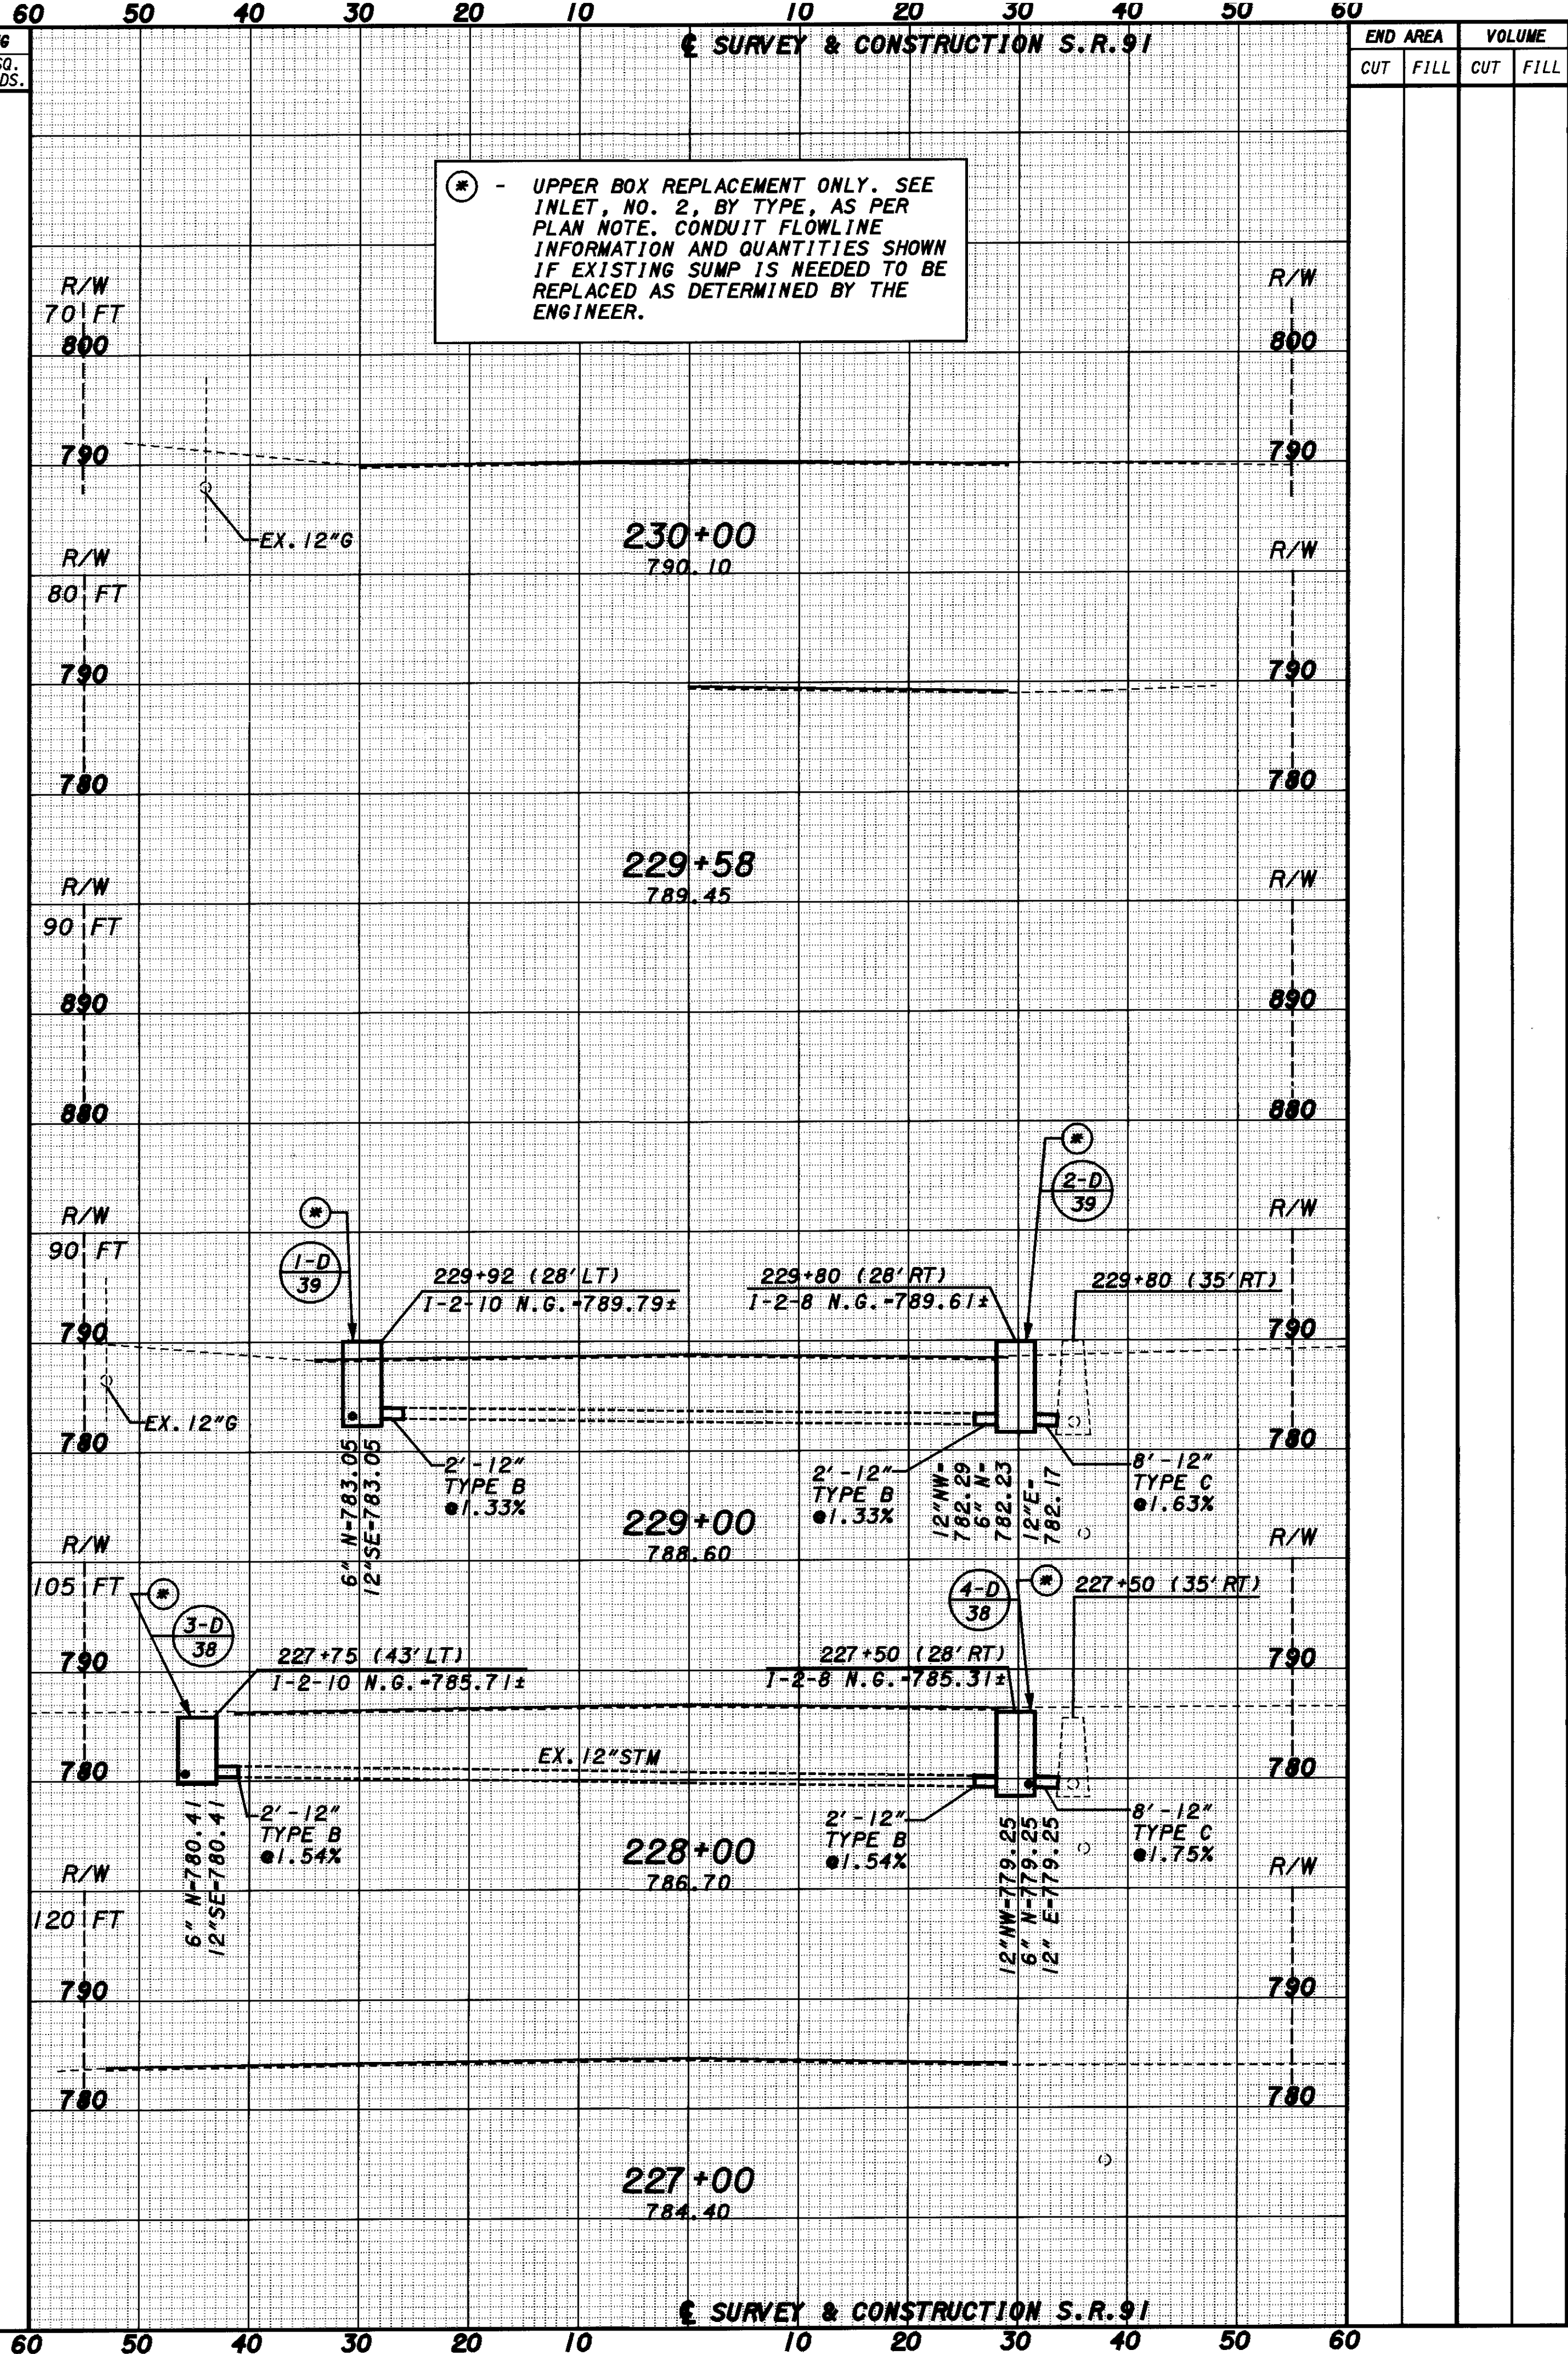

* - UPPER BOX REPLACEMENT ONLY. SEE
 INLET, NO. 2, BY TYPE, AS PER
 PLAN NOTE. CONDUIT FLOWLINE
 INFORMATION AND QUANTITIES SHOWN
 IF EXISTING SUMP IS NEEDED TO BE
 REPLACED AS DETERMINED BY THE
 ENGINEER.

CUYAHOGA COUNTY
 LAKE COUNTY
 CUY/LAK-91-15.42/0.00
 CROSS SECTION SHEET
 SR-91
 STA. 224+33 TO STA. 230+00
 66
 104