


PLOTTED BY: fkonopka  
 PLOTTED FROM: j:\users\bkkruse\p\d\09864\09864.tpd.dgn  
 09864.TPD.DGN  
 PLOT SUBMITTED: 09-OCT-1998 11:52

MATCH LINE STA. 137+00  
 SEE SHEET 92

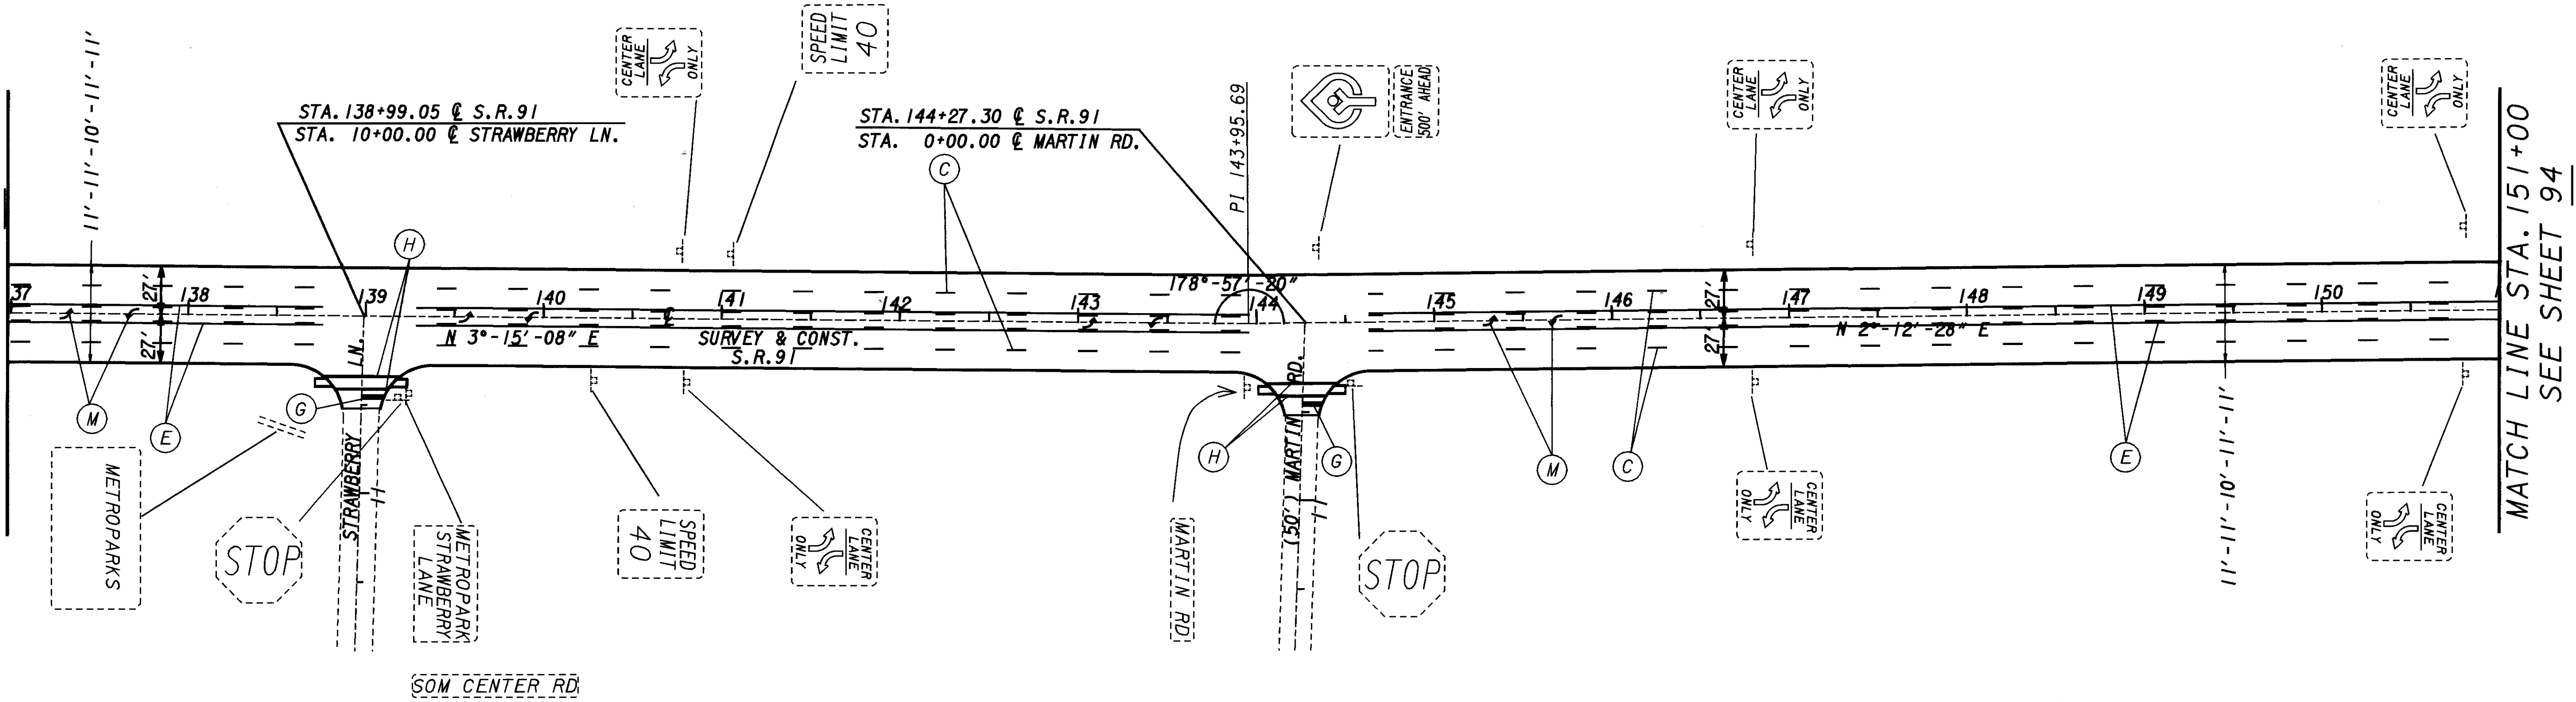

MATCH LINE STA. 151+00  
 SEE SHEET 94

NOTE:  
 EXISTING SIGNS SHOWN FOR  
 INFORMATION ONLY

CROSS REFERENCES	SHEET
PAVT. MARKING LEGEND	90
SIGN LEGEND	90
PLAN & PROFILE SHEET	30-31
CROSS SECTIONS	52-55
PAVT. MARKING QUANT.	87-89

CUYAHOGA COUNTY  
 LAKE COUNTY  
 CUY/LAK-91-15.42/0.00

TRAFFIC CONTROL PLAN SHEET  
 S.R.-91  
 STA. 137+00 TO STA. 151+00

93  
 104

SCALE: 1" = 100'  
 0 50 100  
 FEET

CALCULATED: BJK  
 CHECKED: DRL