


PLOTTED BY: fkonopka
 PLOTTED FROM: \\users\bkkruse\pid\9864\09864.tph.dgn
 09864TPH.DGN
 PLOT SUBMITTED: 09-OCT-1998 11:54

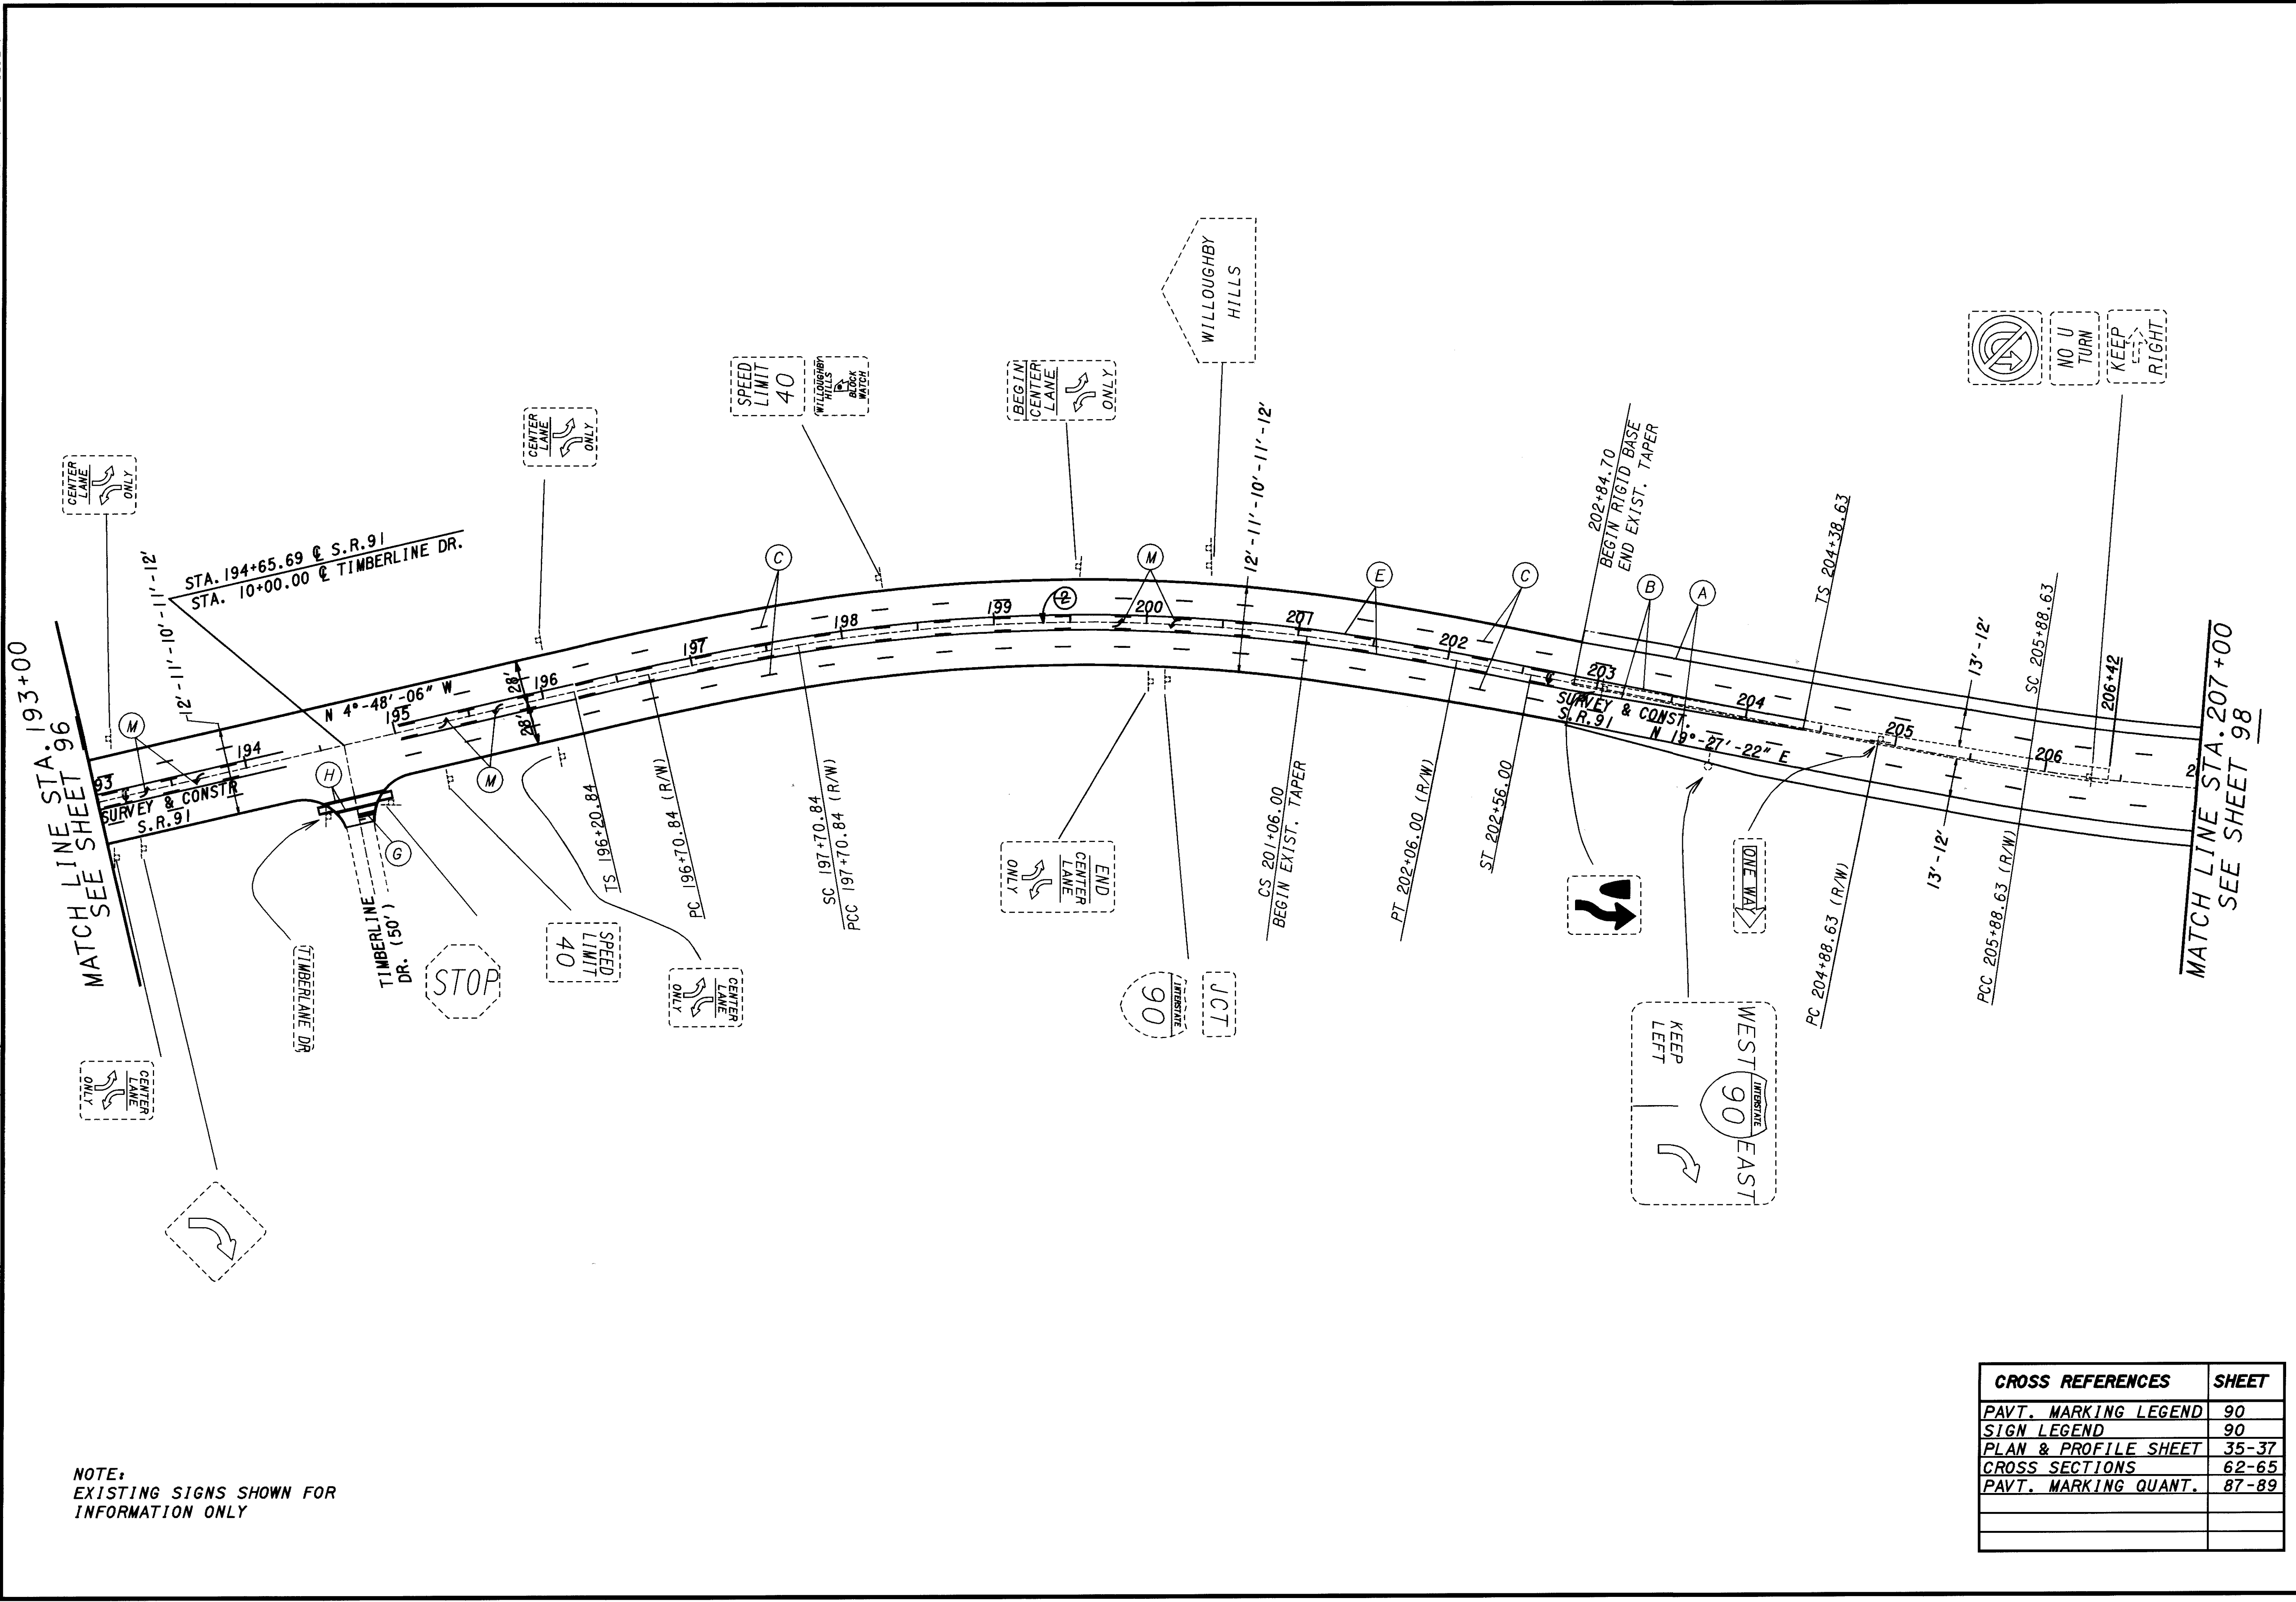

NOTE:
 EXISTING SIGNS SHOWN FOR
 INFORMATION ONLY

CROSS REFERENCES	SHEET
PAVT. MARKING LEGEND	90
SIGN LEGEND	90
PLAN & PROFILE SHEET	35-37
CROSS SECTIONS	62-65
PAVT. MARKING QUANT.	87-89

CUYAHOGA COUNTY
 LAKE COUNTY
 CUY/LAK-91-15.42/0.00

TRAFFIC CONTROL PLAN SHEET
 S.R.-91
 STA. 193+00 TO STA. 207+00

97
 104

CALCULATED BJK
 CHECKED DRL

SCALE IN FEET
 0 50 100