


PLOTTED BY: fkonopka
 PLOTTED FROM: \\users\bkruse\pid\09864\09864tpm.dgn
 09864TPM.DGN
 PLOT SUBMITTED: 09-OCT-1998 11:56

MATCH LINE STA. 263+00
 SEE SHEET 101

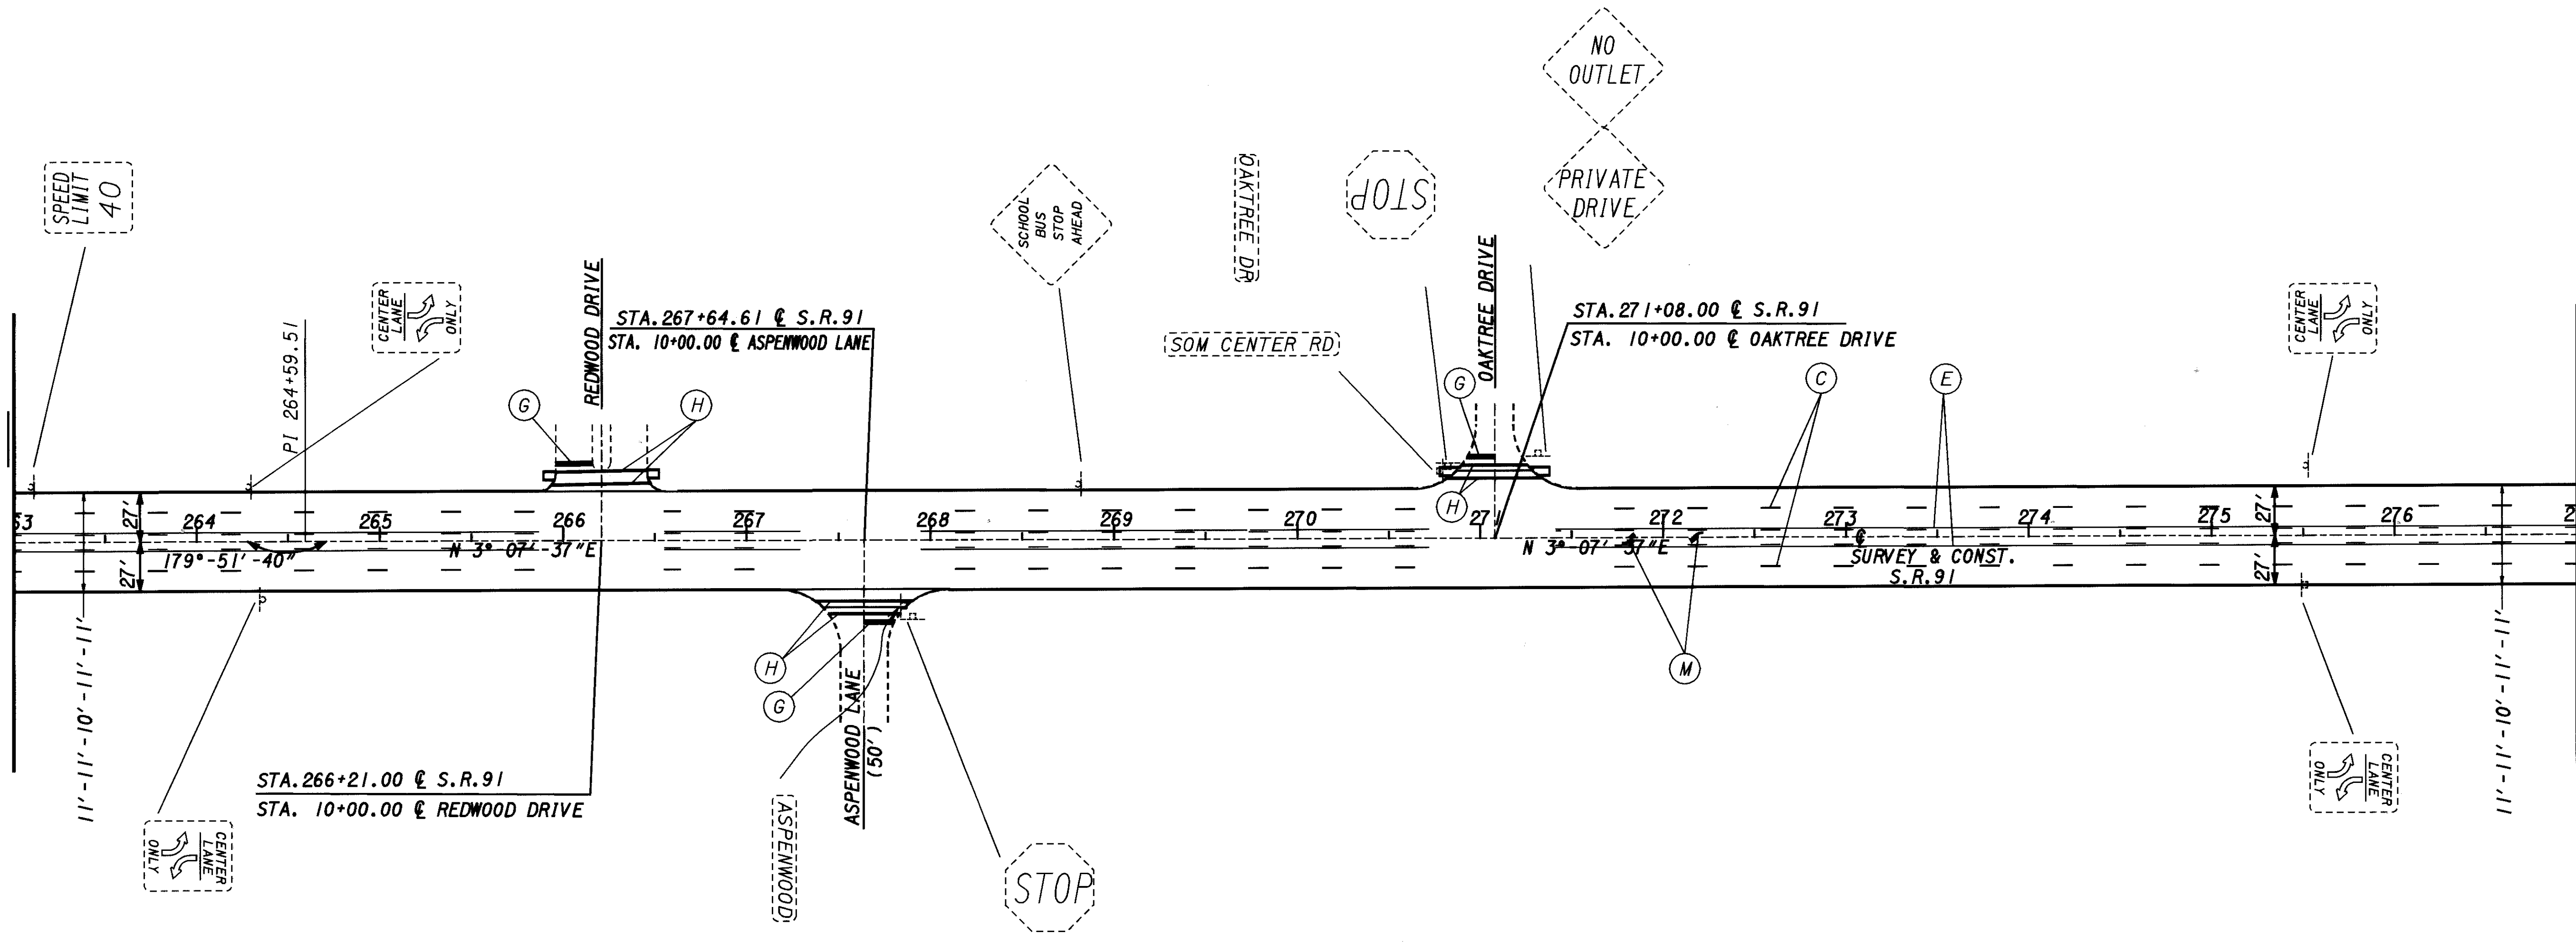

NOTE:
 EXISTING SIGNS SHOWN FOR
 INFORMATION ONLY

CROSS REFERENCES	SHEET
PAVT. MARKING LEGEND	90
SIGN LEGEND	90
PLAN & PROFILE SHEET	42-43
CROSS SECTIONS	71-73
PAVT. MARKING QUANT.	87-89

MATCH LINE STA. 277+00
 SEE SHEET 103

CUYAHOGA COUNTY
 LAKE COUNTY
 CUY/LAK-91-15.42/0.00

CALCULATED BJK
 CHECKED DRL

SCALE IN FEET
 0 50 100

102
 104

TRAFFIC CONTROL PLAN SHEET
 S.R.-91
 STA. 263+00 TO STA. 277+00