


| CROSS REFERENCE | SHEET |
|----------------------|---------|
| TYPICAL SECTIONS | 3-9 |
| CROSS SECTIONS | 70-72 |
| PAVEMENT MARKING SHT | 101-102 |
| PAVEMENT TRANS. DET. | 79 |
| DRIVE DETAILS | 82-83 |
| CURB QUANTITIES | 21 |
| DRIVE & WALK QTY'S | 23 |
| "W" QUANTITIES | 25 |

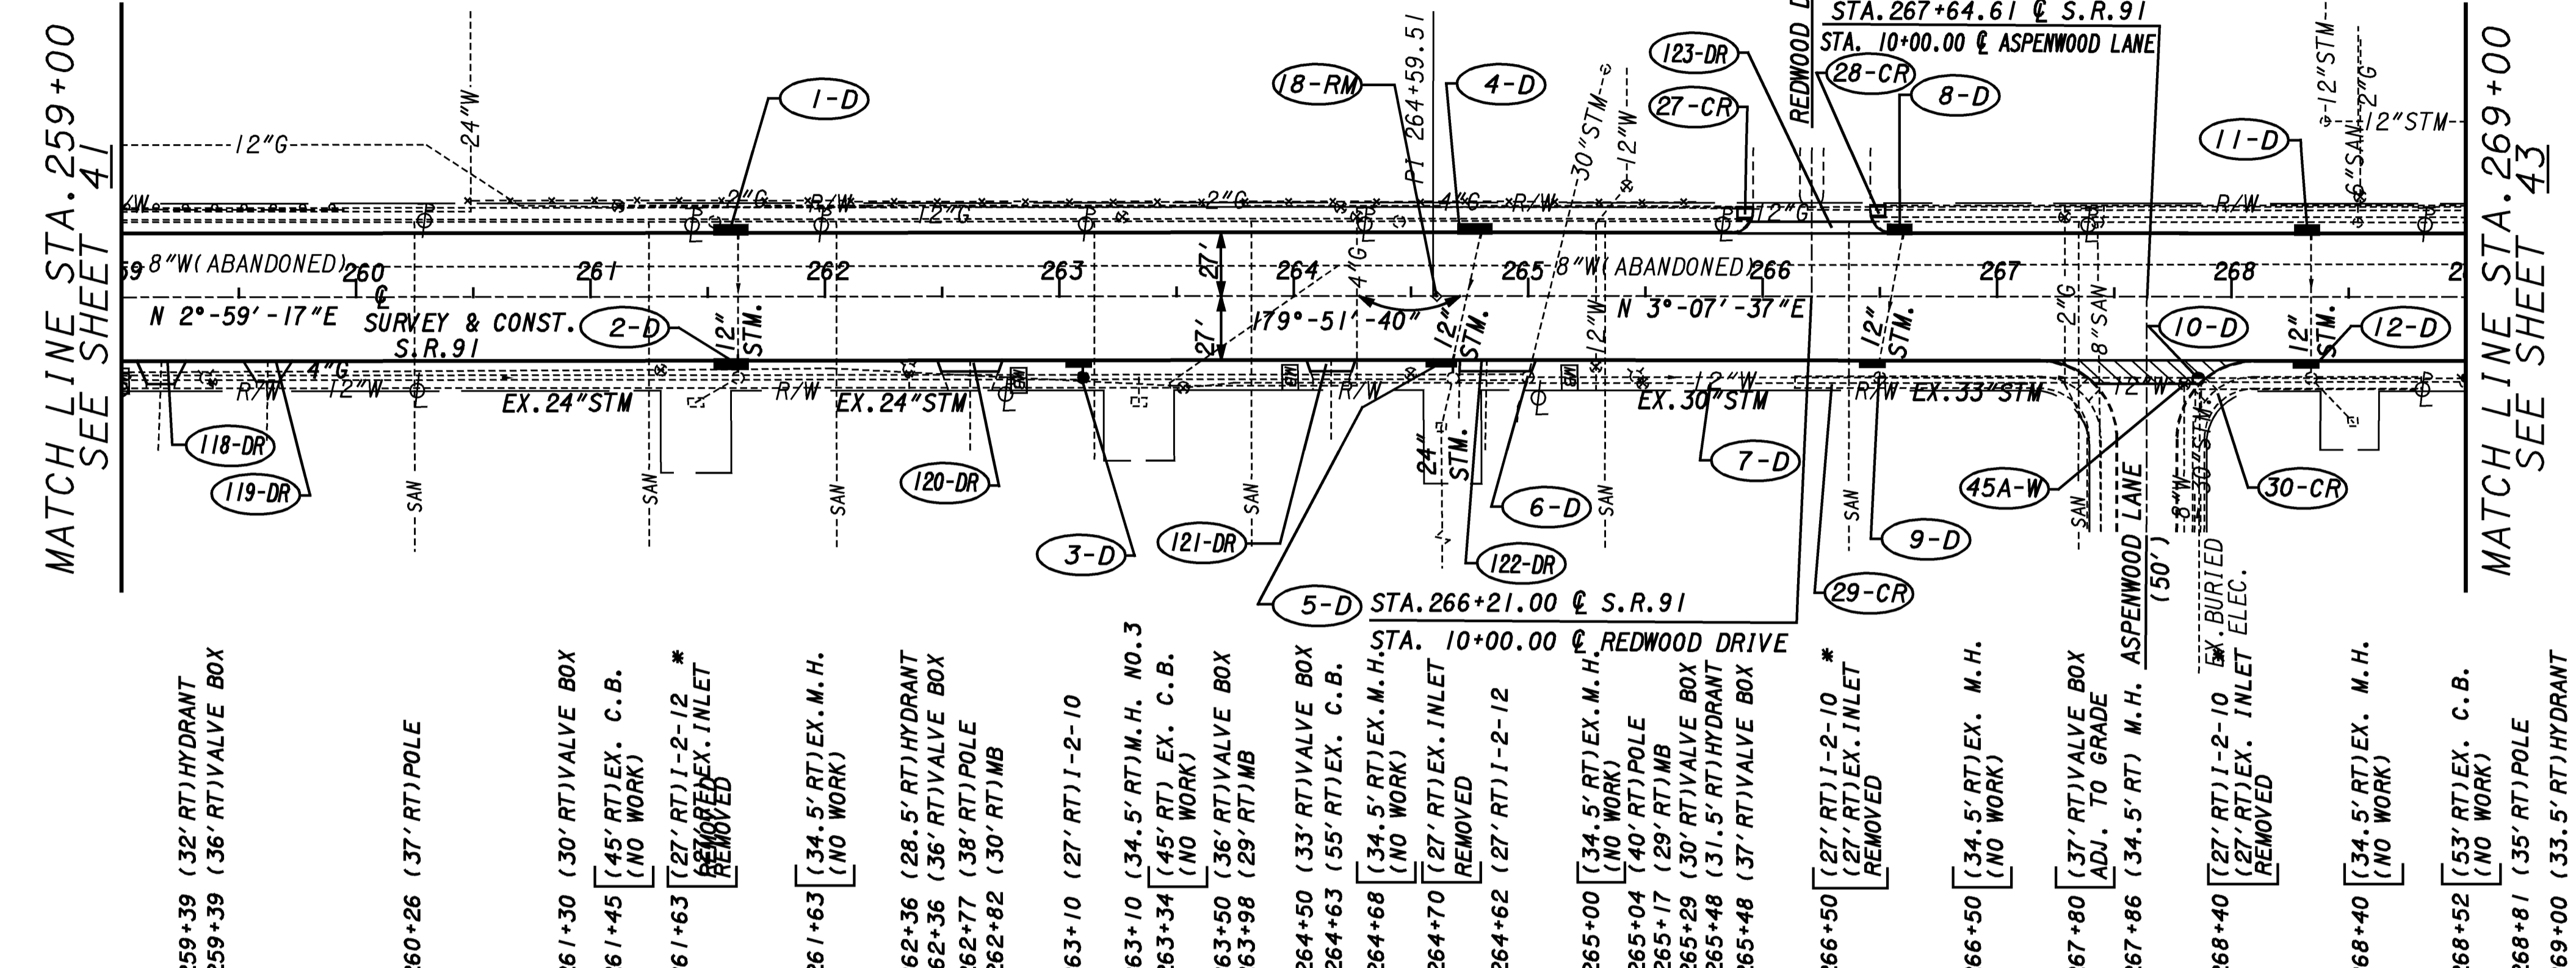

* NOTE
 UPPER BOX REPLACEMENT ONLY. SEE INLET, NO. 2, BY TYPE, AS PER PLAN NOTE.

| REF. NO. | STATION TO STATION | CONDUIT, TYPE | | | | PIPE REMOVED 24" AND UNDER | 202 | 202 | 604 | 604 | 604 | 604 | 604 | 604 | 604 | 604 | 604 | 604 |
|--|--------------------|---------------|----|---|----|----------------------------|-----|-----|-----|-----|-----|-----|-----|-----|-----|-----|-----|-----|
| | | B | C | F | 6" | | | | | | | | | | | | | |
| 1-D | 261+63 LT. | | | | | | | | | | | | | | | | | |
| 2-D | 261+63 RT. | | | | | | | | | | | | | | | | | |
| 3-D | 263+10 RT. | 2 | 8 | | | | | | | | | | | | | | | |
| 4-D | 264+80 LT. | | | | | | | | | | | | | | | | | |
| 5-D | 264+62 RT. | 2 | 8 | | 10 | | | | | | | | | | | | | |
| 8-D | 266+60 LT. | | | | | | | | | | | | | | | | | |
| 9-D | 266+50 RT. | | | | | | | | | | | | | | | | | |
| 10-D | 267+86 RT. | | | | | | | | | | | | | | | | | |
| 11-D | 268+40 LT. | | | | | | | | | | | | | | | | | |
| 12-D | 268+40 RT. | | | | | | | | | | | | | | | | | |
| TOTALS CARRIED TO DRAINAGE SUB-SUMMARY | | | | | | | | | | | | | | | | | | |
| | | 4 | 16 | 4 | 10 | 10 | 1 | 2 | 1 | 1 | 2 | 1 | 1 | 1 | 1 | 1 | 1 | 1 |