
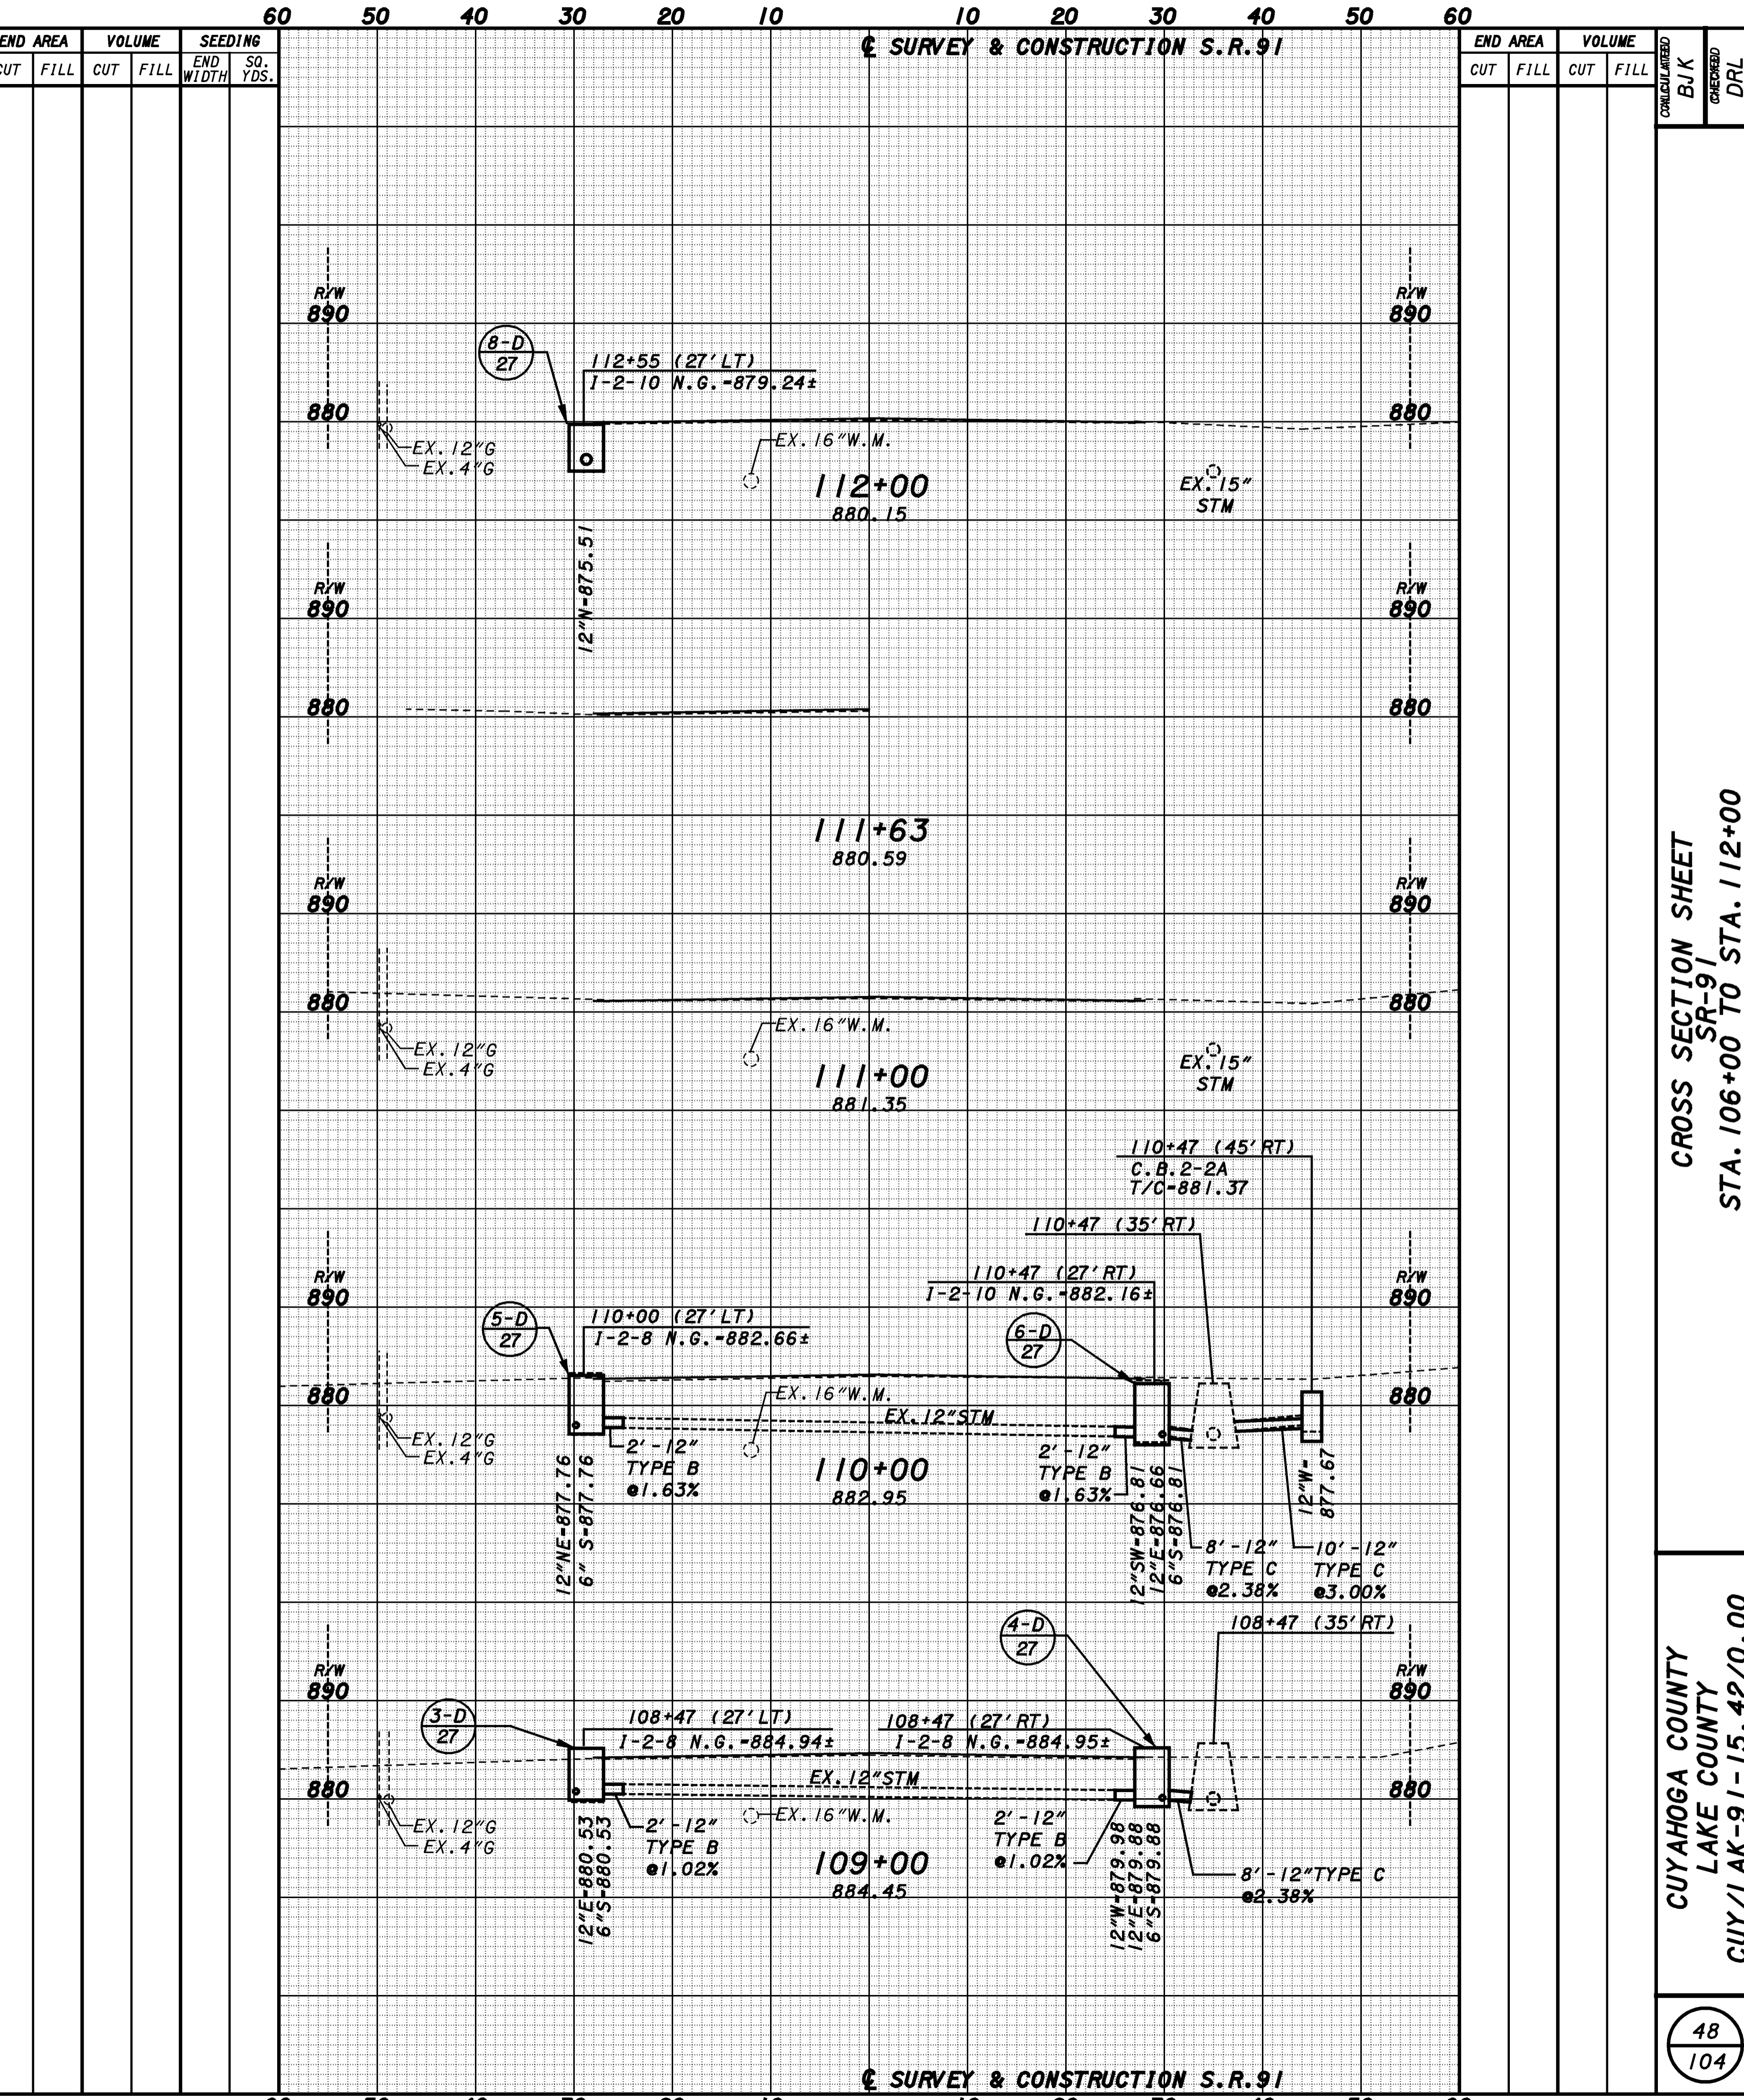


PLOTTED BY: fkonopka
 PLOTTED FROM: \\users\bkruse\p\d\09864\09864gxa.dgn
 09864GXB.DGN
 PLOT SUBMITTED: 09-OCT-1998 09:35

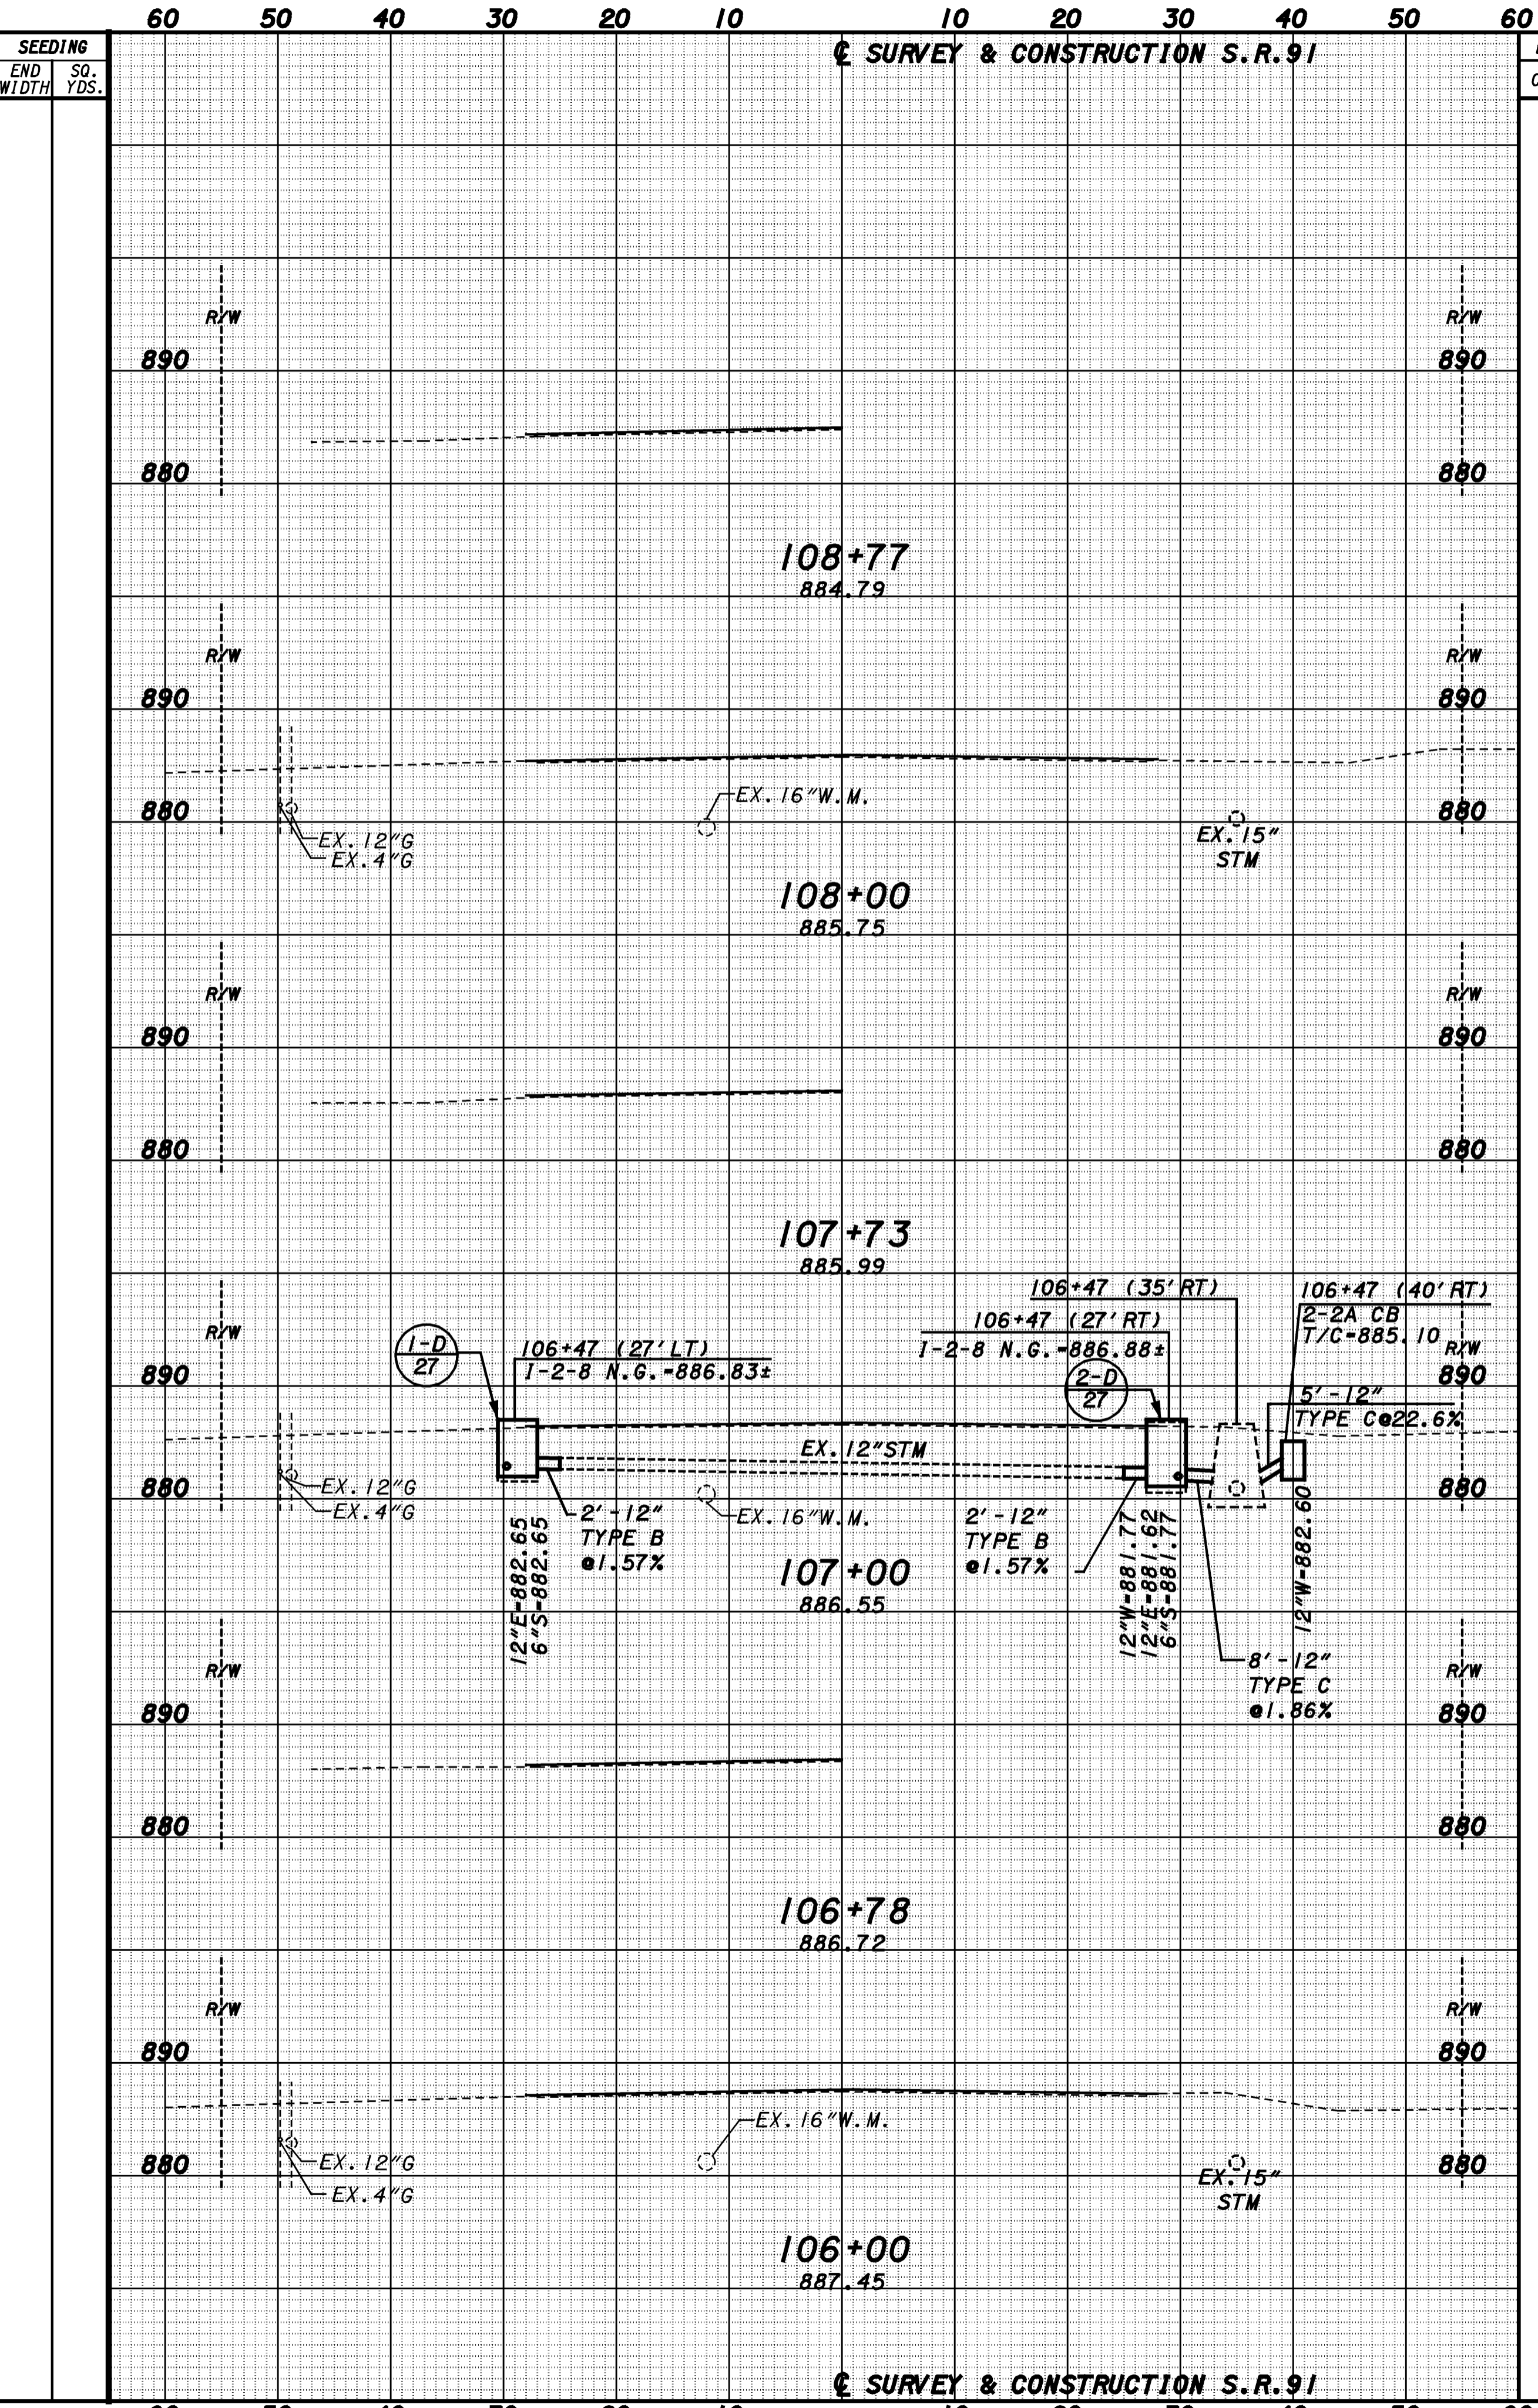

CUYAHOGA COUNTY
 LAKE COUNTY
 CUY/LAK-91-15.42/0.00
 CROSS SECTION SHEET
 SR-91
 STA. 106+00 TO STA. 112+00
 48
 104