
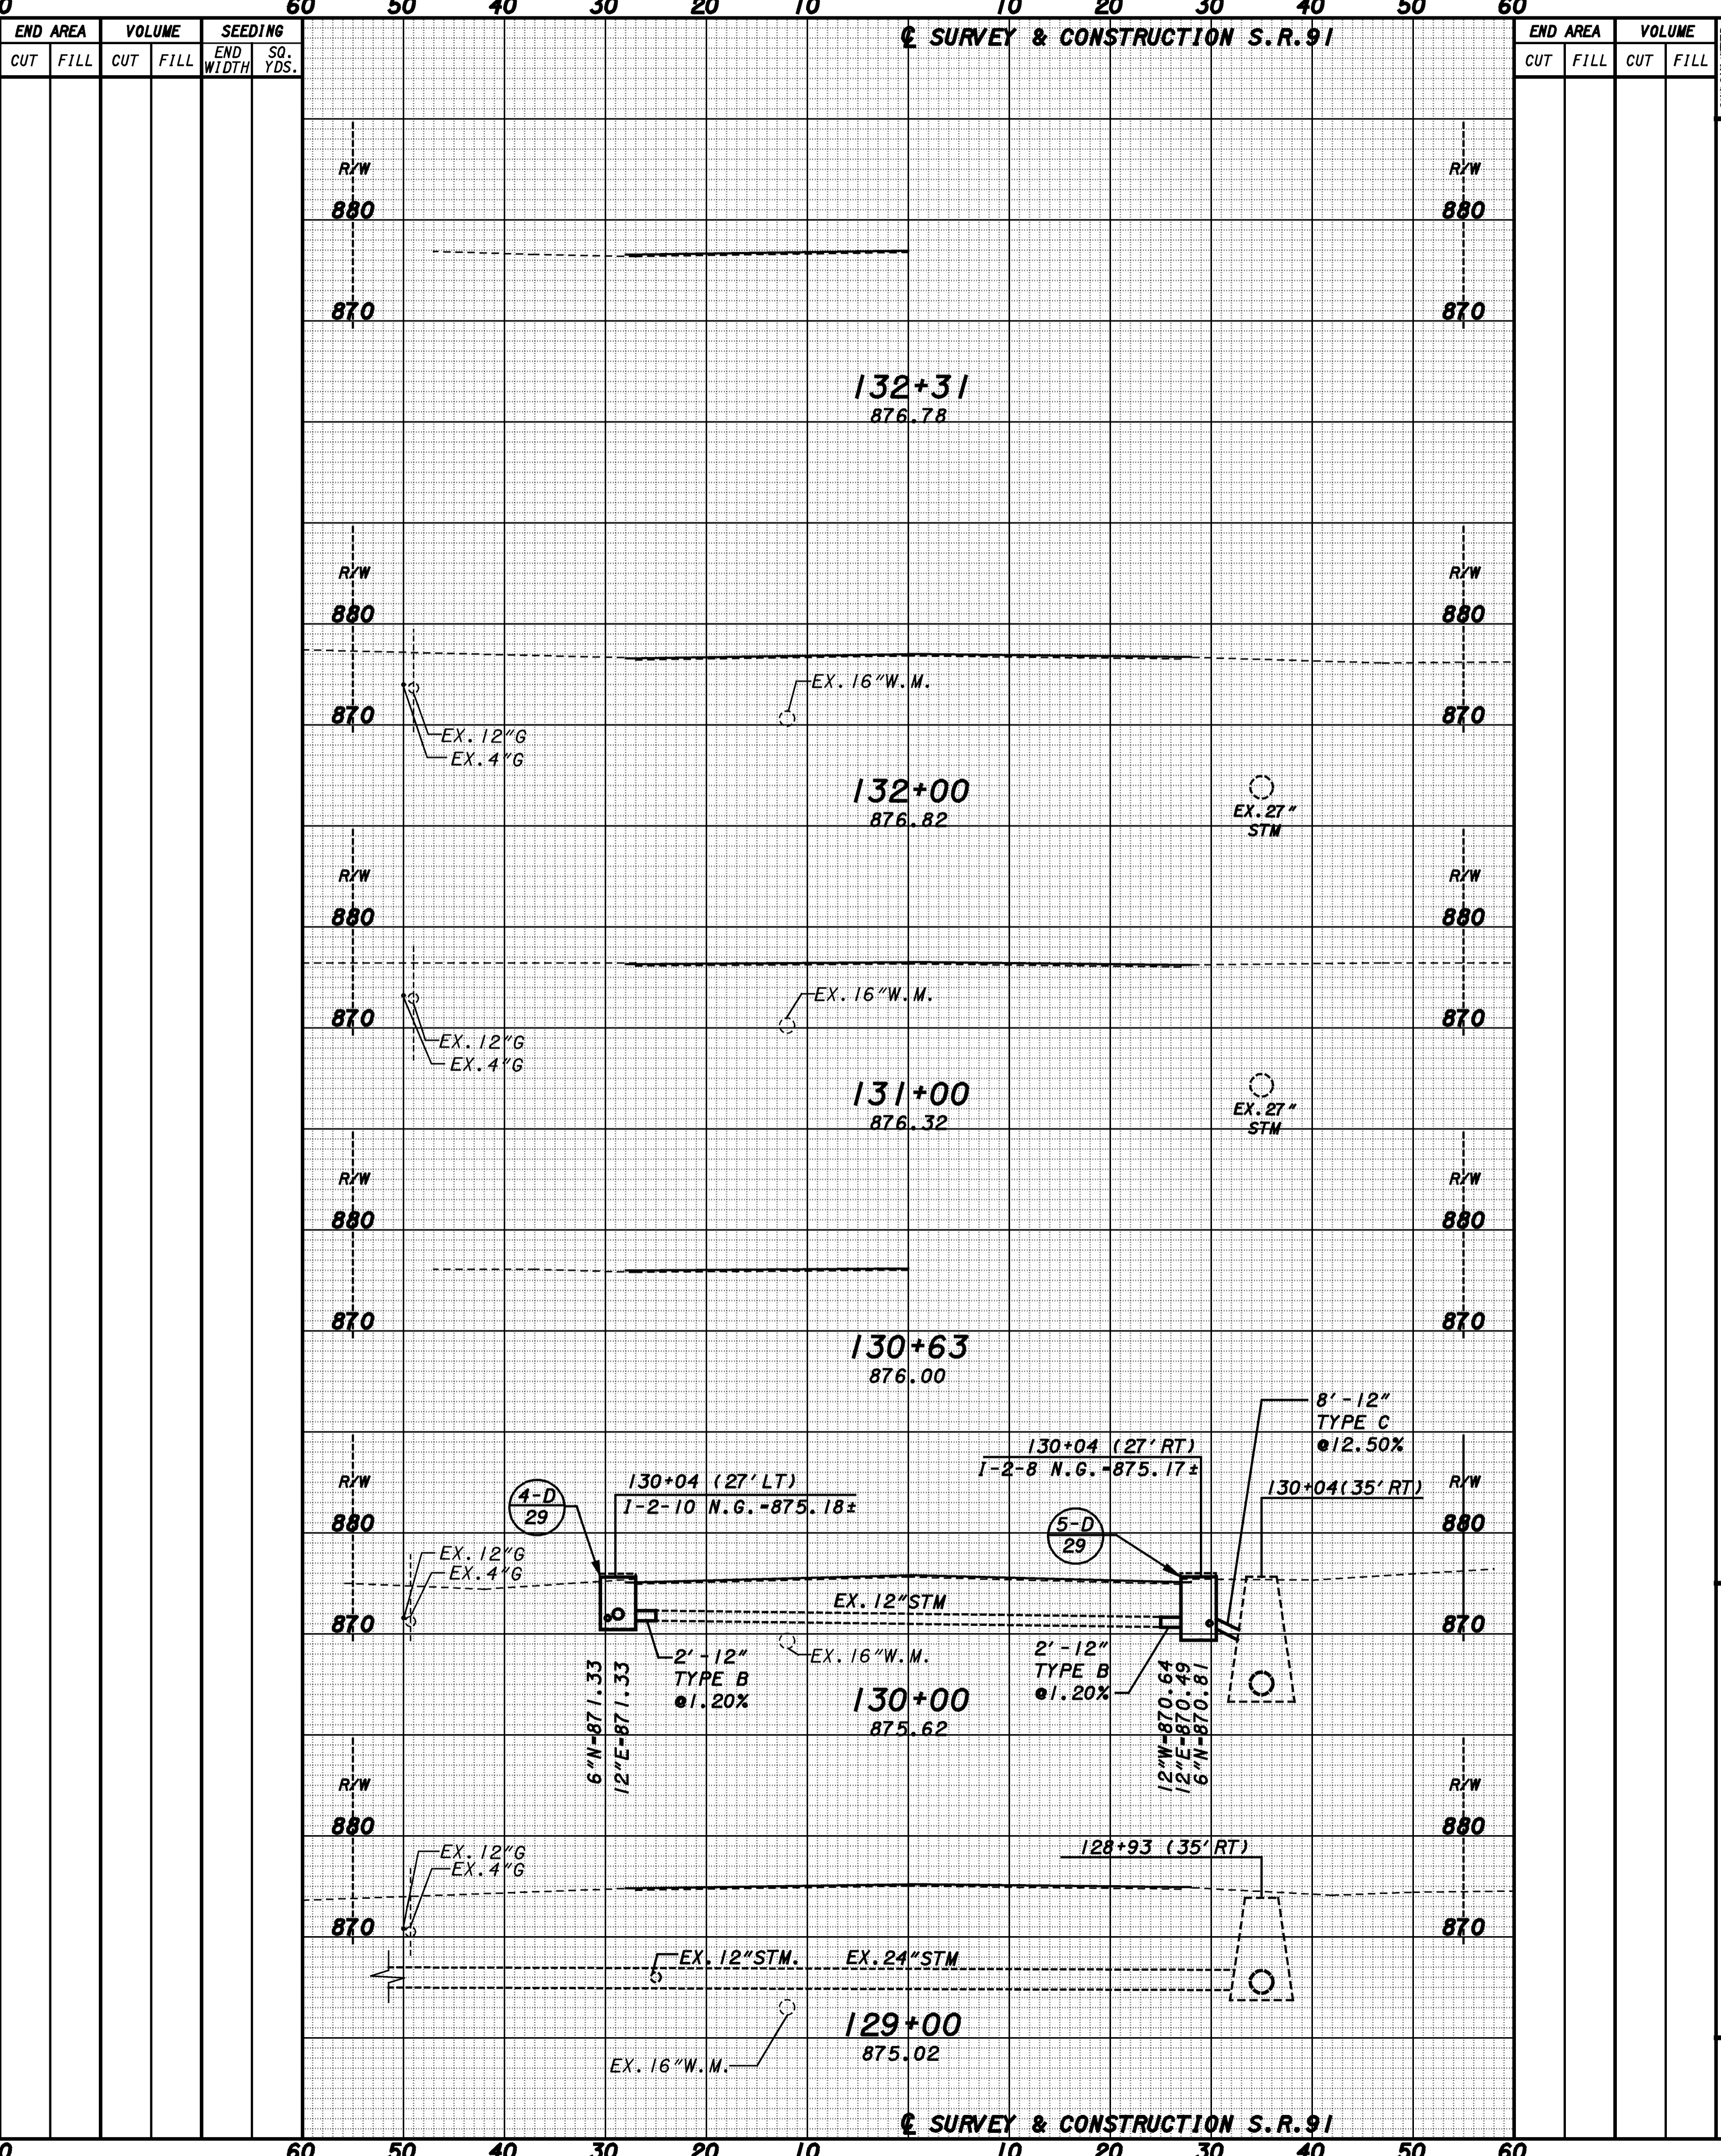


PLOTTED BY: fkonopka
 PLOTTED FROM: \\users\bkruse\p\d\9864\09864gxe.dgn
 09864GXE.DGN
 PLOT SUBMITTED: 09-OCT-1998 09:36

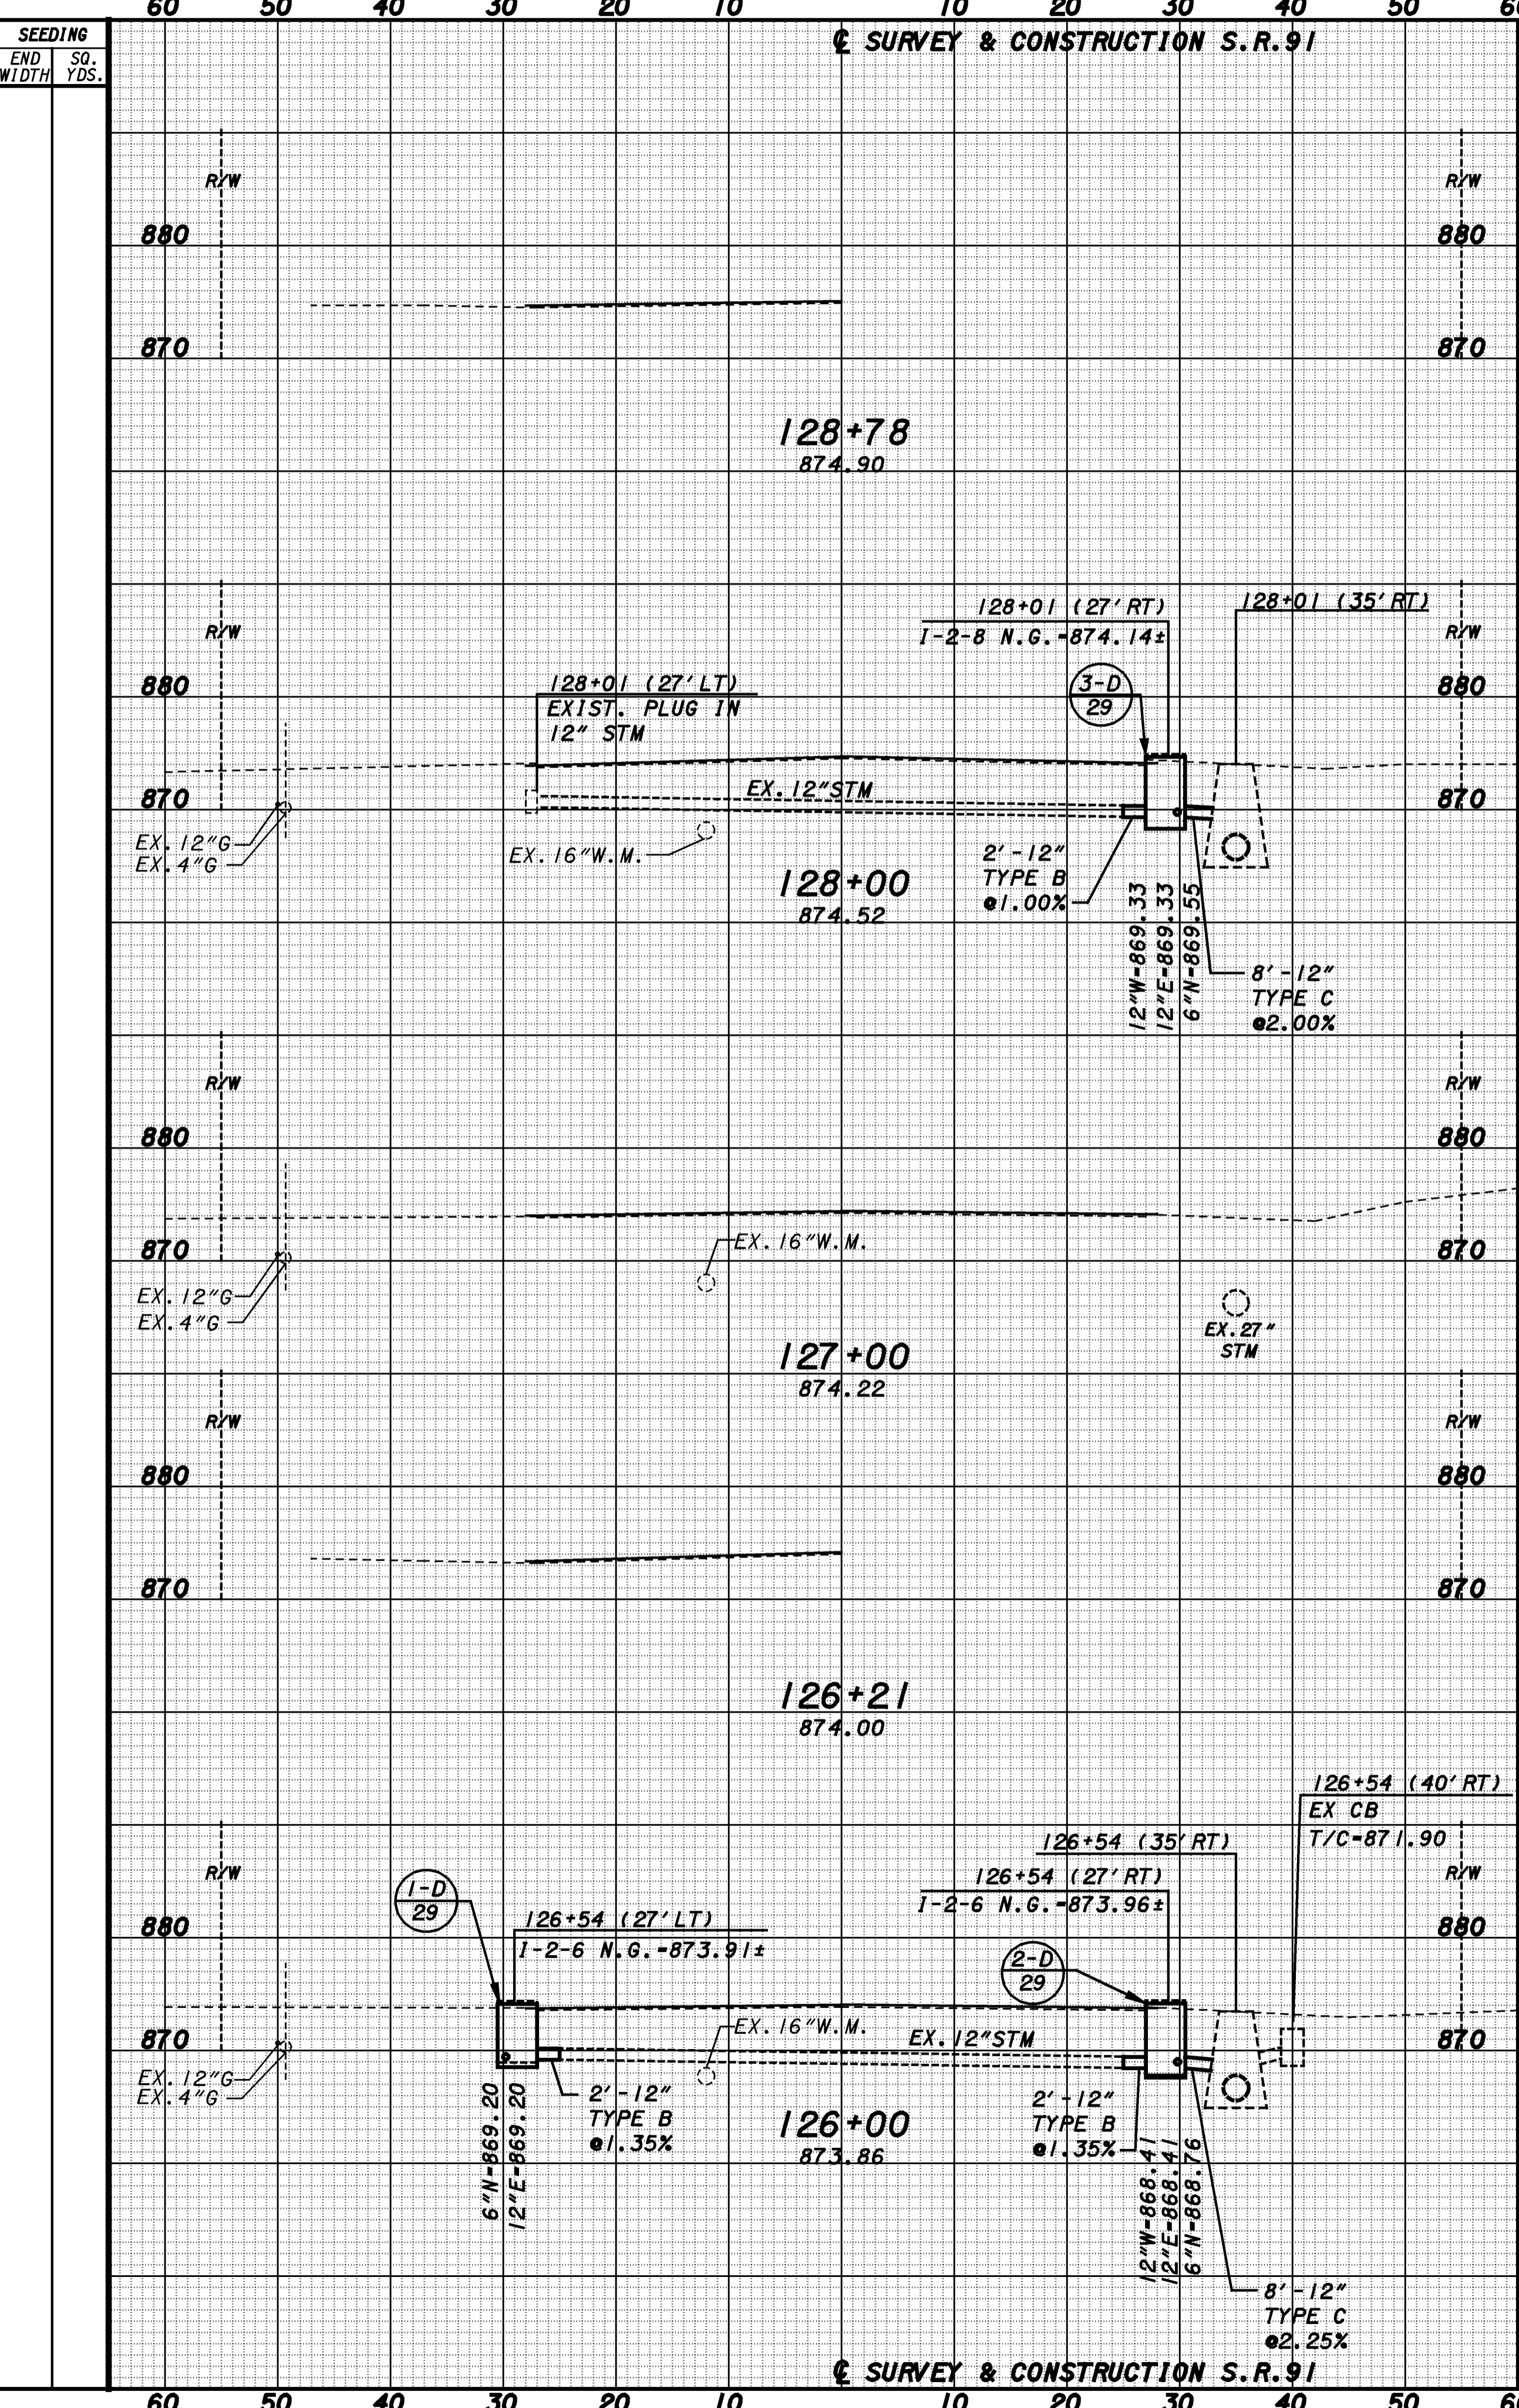

CUYAHOGA COUNTY
 LAKE COUNTY
 CUY/LAK-91-15.42/0.00
 CROSS SECTION SHEET
 SR-91
 STA. 126+00 TO STA. 132+31
 51
 104