


END AREA		VOLUME		SEEDING	
CUT	FILL	CUT	FILL	END WIDTH	SO. YDS.

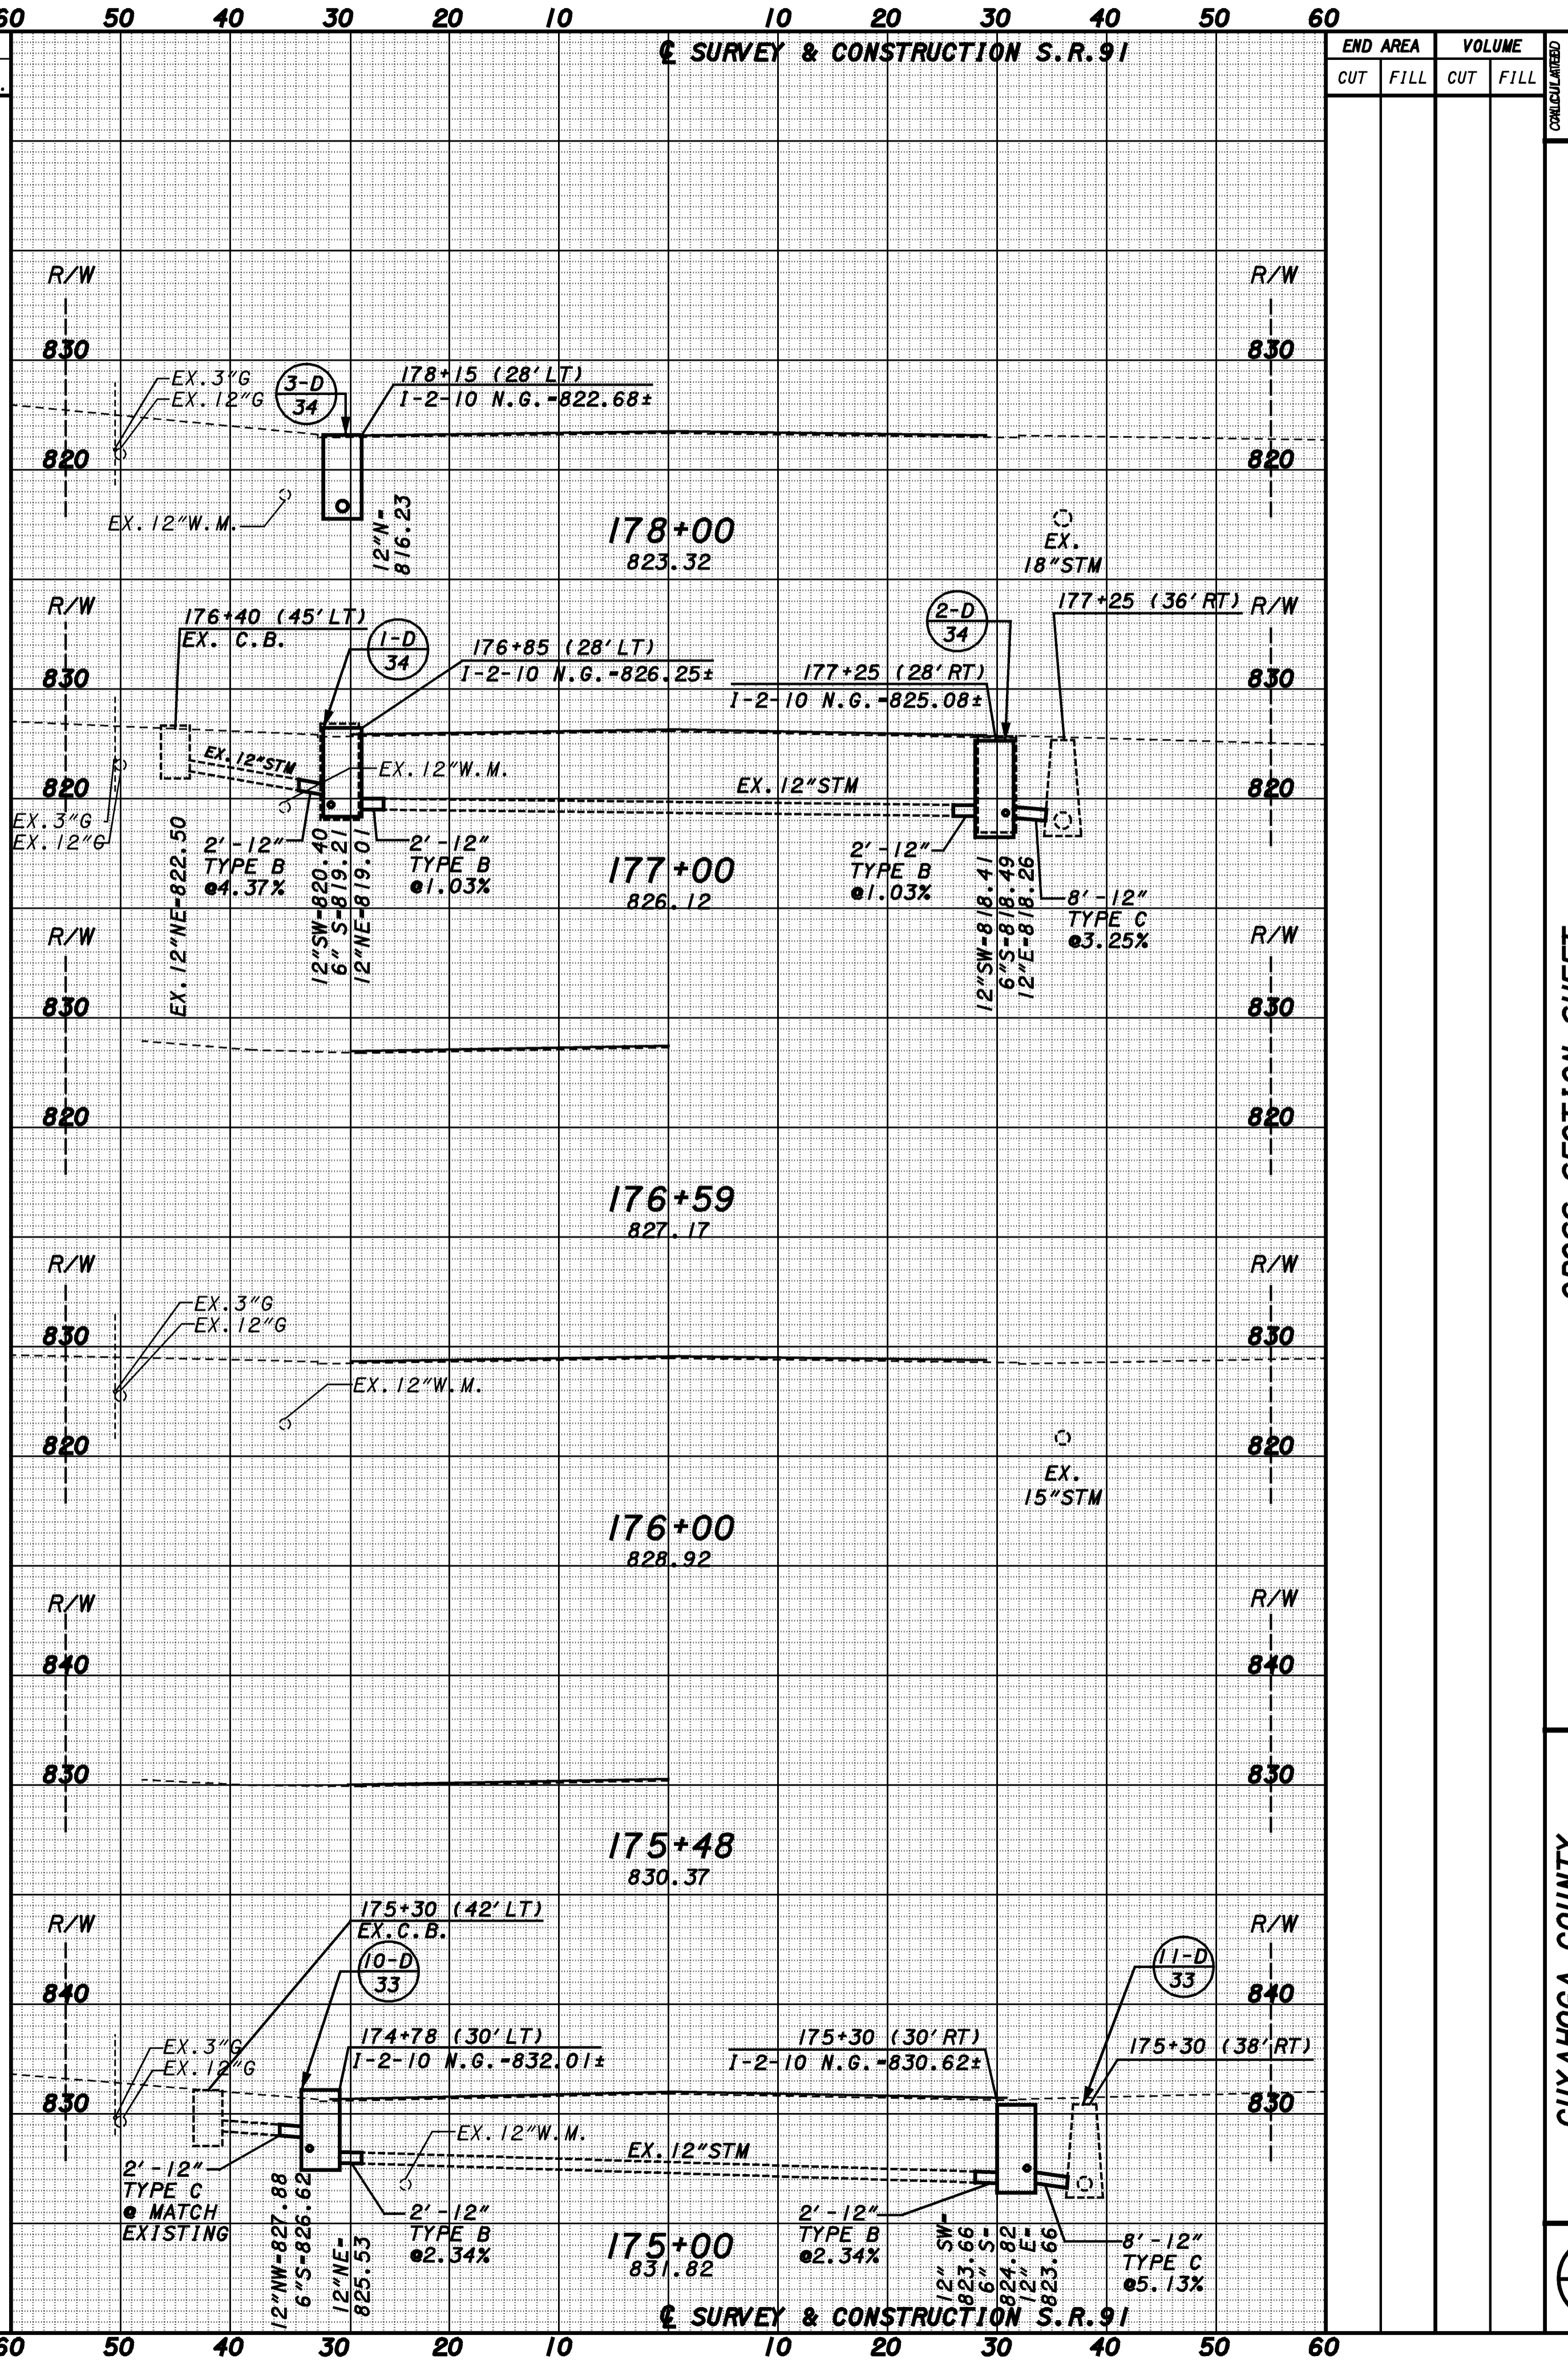

PLOTTED BY: fkonopka  
 PLOTTED FROM: \\users\bkruse\p\d\09864\09864gxm.dgn  
 09864GXM.DGN  
 PLOT SUBMITTED: 09-OCT-1998 13:01

CUYAHOGA COUNTY  
 LAKE COUNTY  
 CUY/LAK-91-15.42/0.00  
 CROSS SECTION SHEET  
 SR-91  
 STA. 172+00 TO STA. 178+00  
 59  
 104