


PLOTTED BY: fkonopka  
 PLOTTED FROM: \\users\bkruse\p\d\09864\09864.tpg.dgn  
 09864 TPG.DGN  
 PLOT SUBMITTED: 09-OCT-1998 11:53

MATCH LINE STA. 179+00  
 SEE SHEET 95

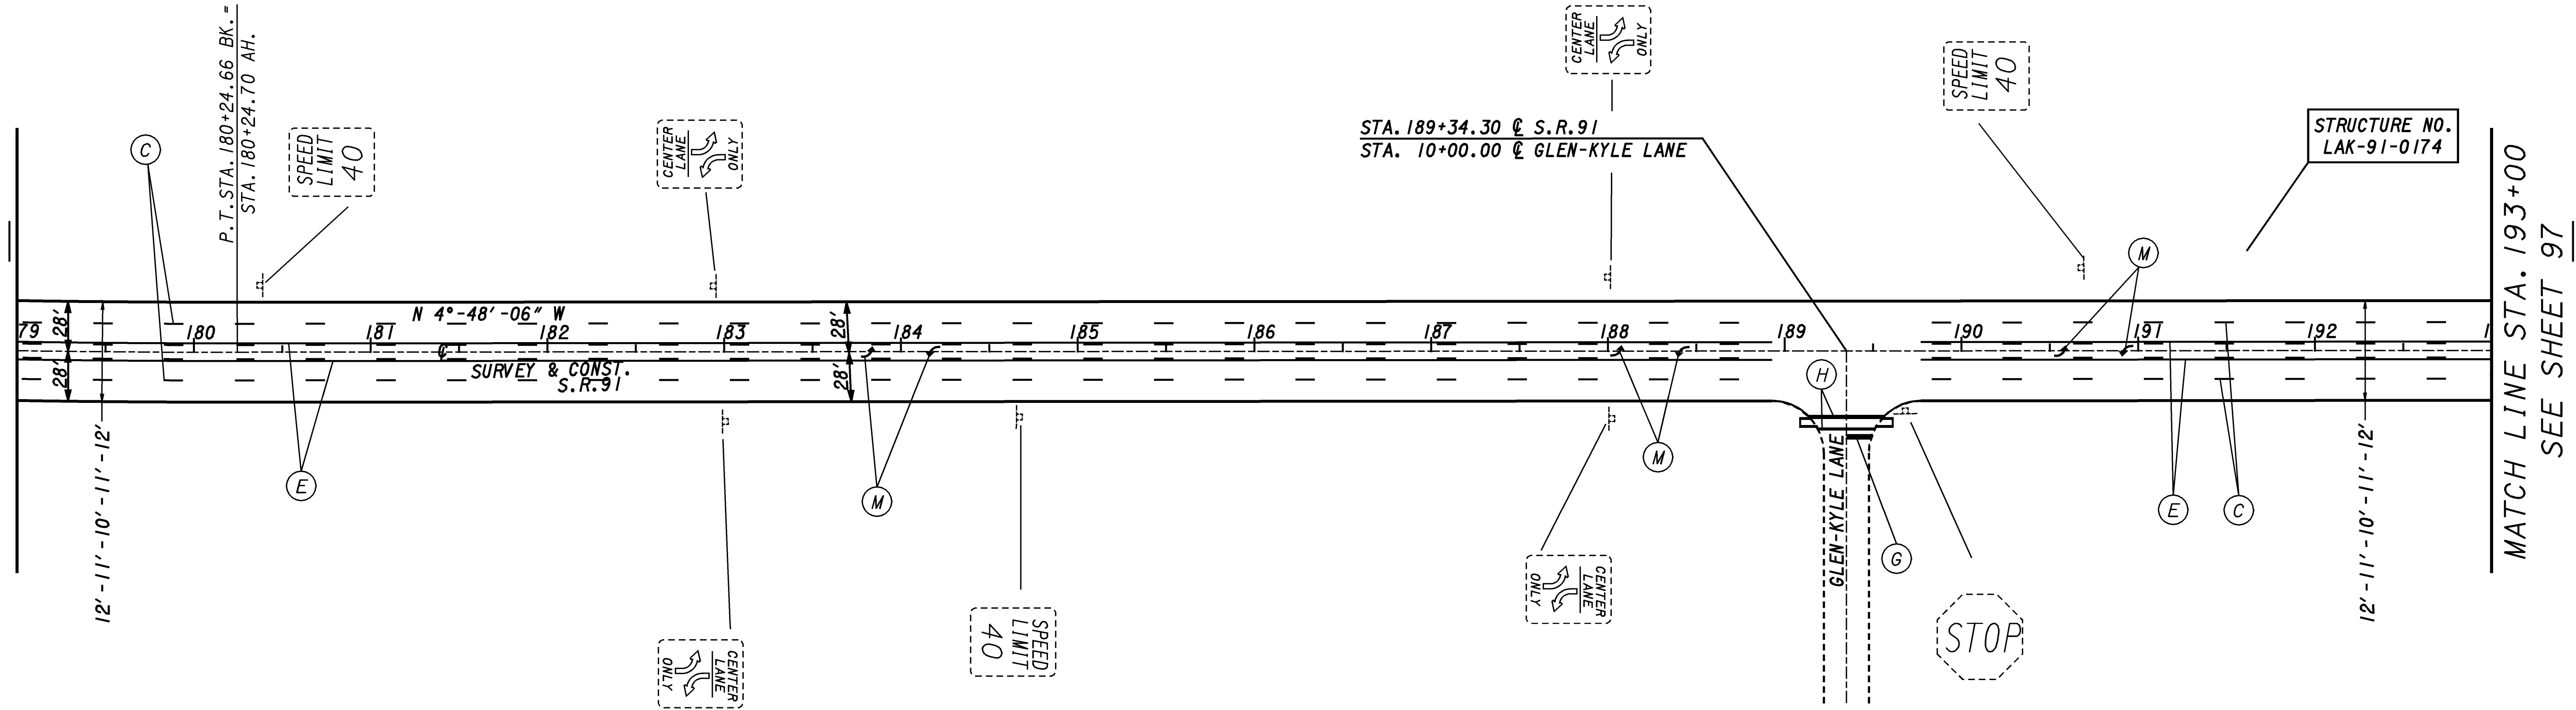

NOTE:  
 EXISTING SIGNS SHOWN FOR  
 INFORMATION ONLY

CROSS REFERENCES	SHEET
PAVT. MARKING LEGEND	90
SIGN LEGEND	90
PLAN & PROFILE SHEET	34-35
CROSS SECTIONS	60-62
PAVT. MARKING QUANT.	87-89

CUYAHOGA COUNTY  
 LAKE COUNTY  
 CUY/LAK-91-15.42/0.00

TRAFFIC CONTROL PLAN SHEET  
 S.R. 91  
 STA. 179+00 TO STA. 193+00

96  
 104

SCALE IN FEET  
 0 50 100

CALCULATED BJK  
 CHECKED DRL