


PLOTTED BY: fkonopka  
 PLOTTED FROM: \\users\bkruse\p\d\09864\09864tpj.dgn  
 09864 TPJ.DGN  
 PLOT SUBMITTED: 09-OCT-1998 11:55

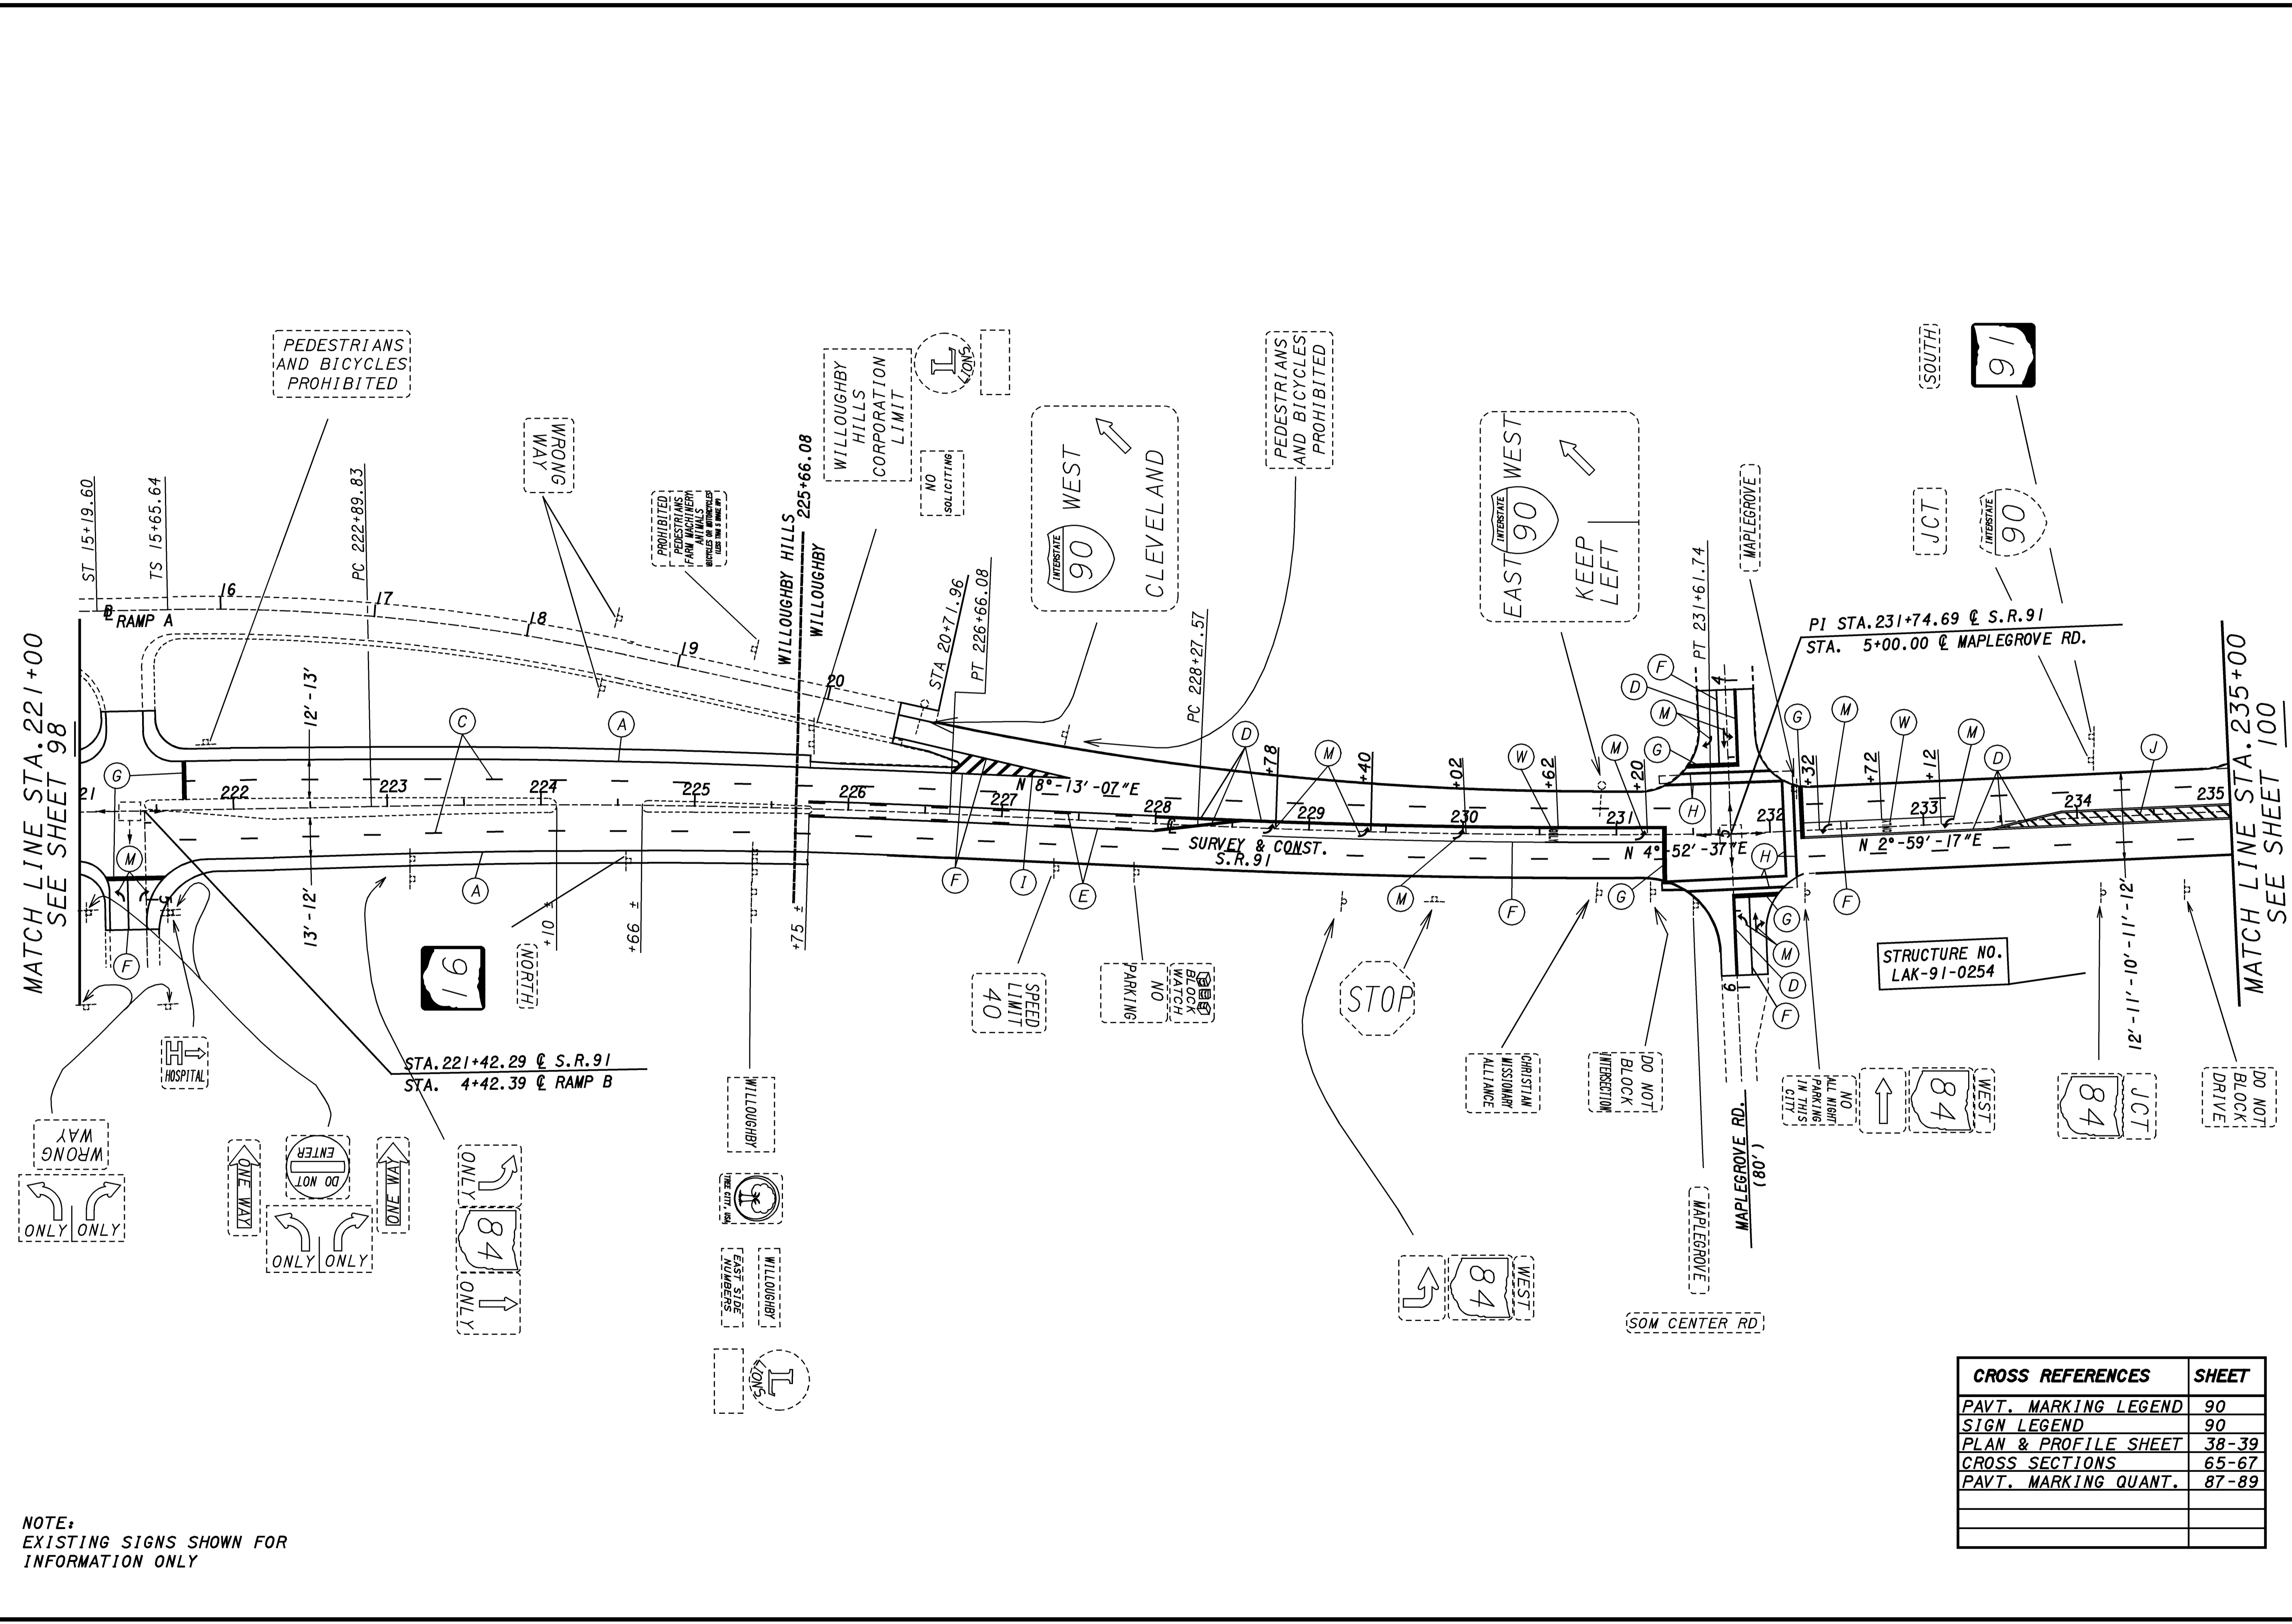

NOTE:  
 EXISTING SIGNS SHOWN FOR  
 INFORMATION ONLY

CROSS REFERENCES	SHEET
PAVT. MARKING LEGEND	90
SIGN LEGEND	90
PLAN & PROFILE SHEET	38-39
CROSS SECTIONS	65-67
PAVT. MARKING QUANT.	87-89

TRAFFIC CONTROL PLAN SHEET  
 S.R. 91  
 STA. 221+00 TO STA. 235+00

CALCULATED	BJK
CHECKED	DRL

99  
104

CUYAHOGA COUNTY  
 LAKE COUNTY  
 CUY/LAK-91-15.42/0.00

