


PLOTTED BY: fkonopka  
 PLOTTED FROM: i:\users\bkruse\p.d\09864\09864.tpk.dgn  
 09864 TPK.DGN  
 PLOT SUBMITTED: 09-OCT-1998 11:55

MATCH LINE STA. 235+00  
 SEE SHEET 99

MATCH LINE STA. 249+00  
 SEE SHEET 101

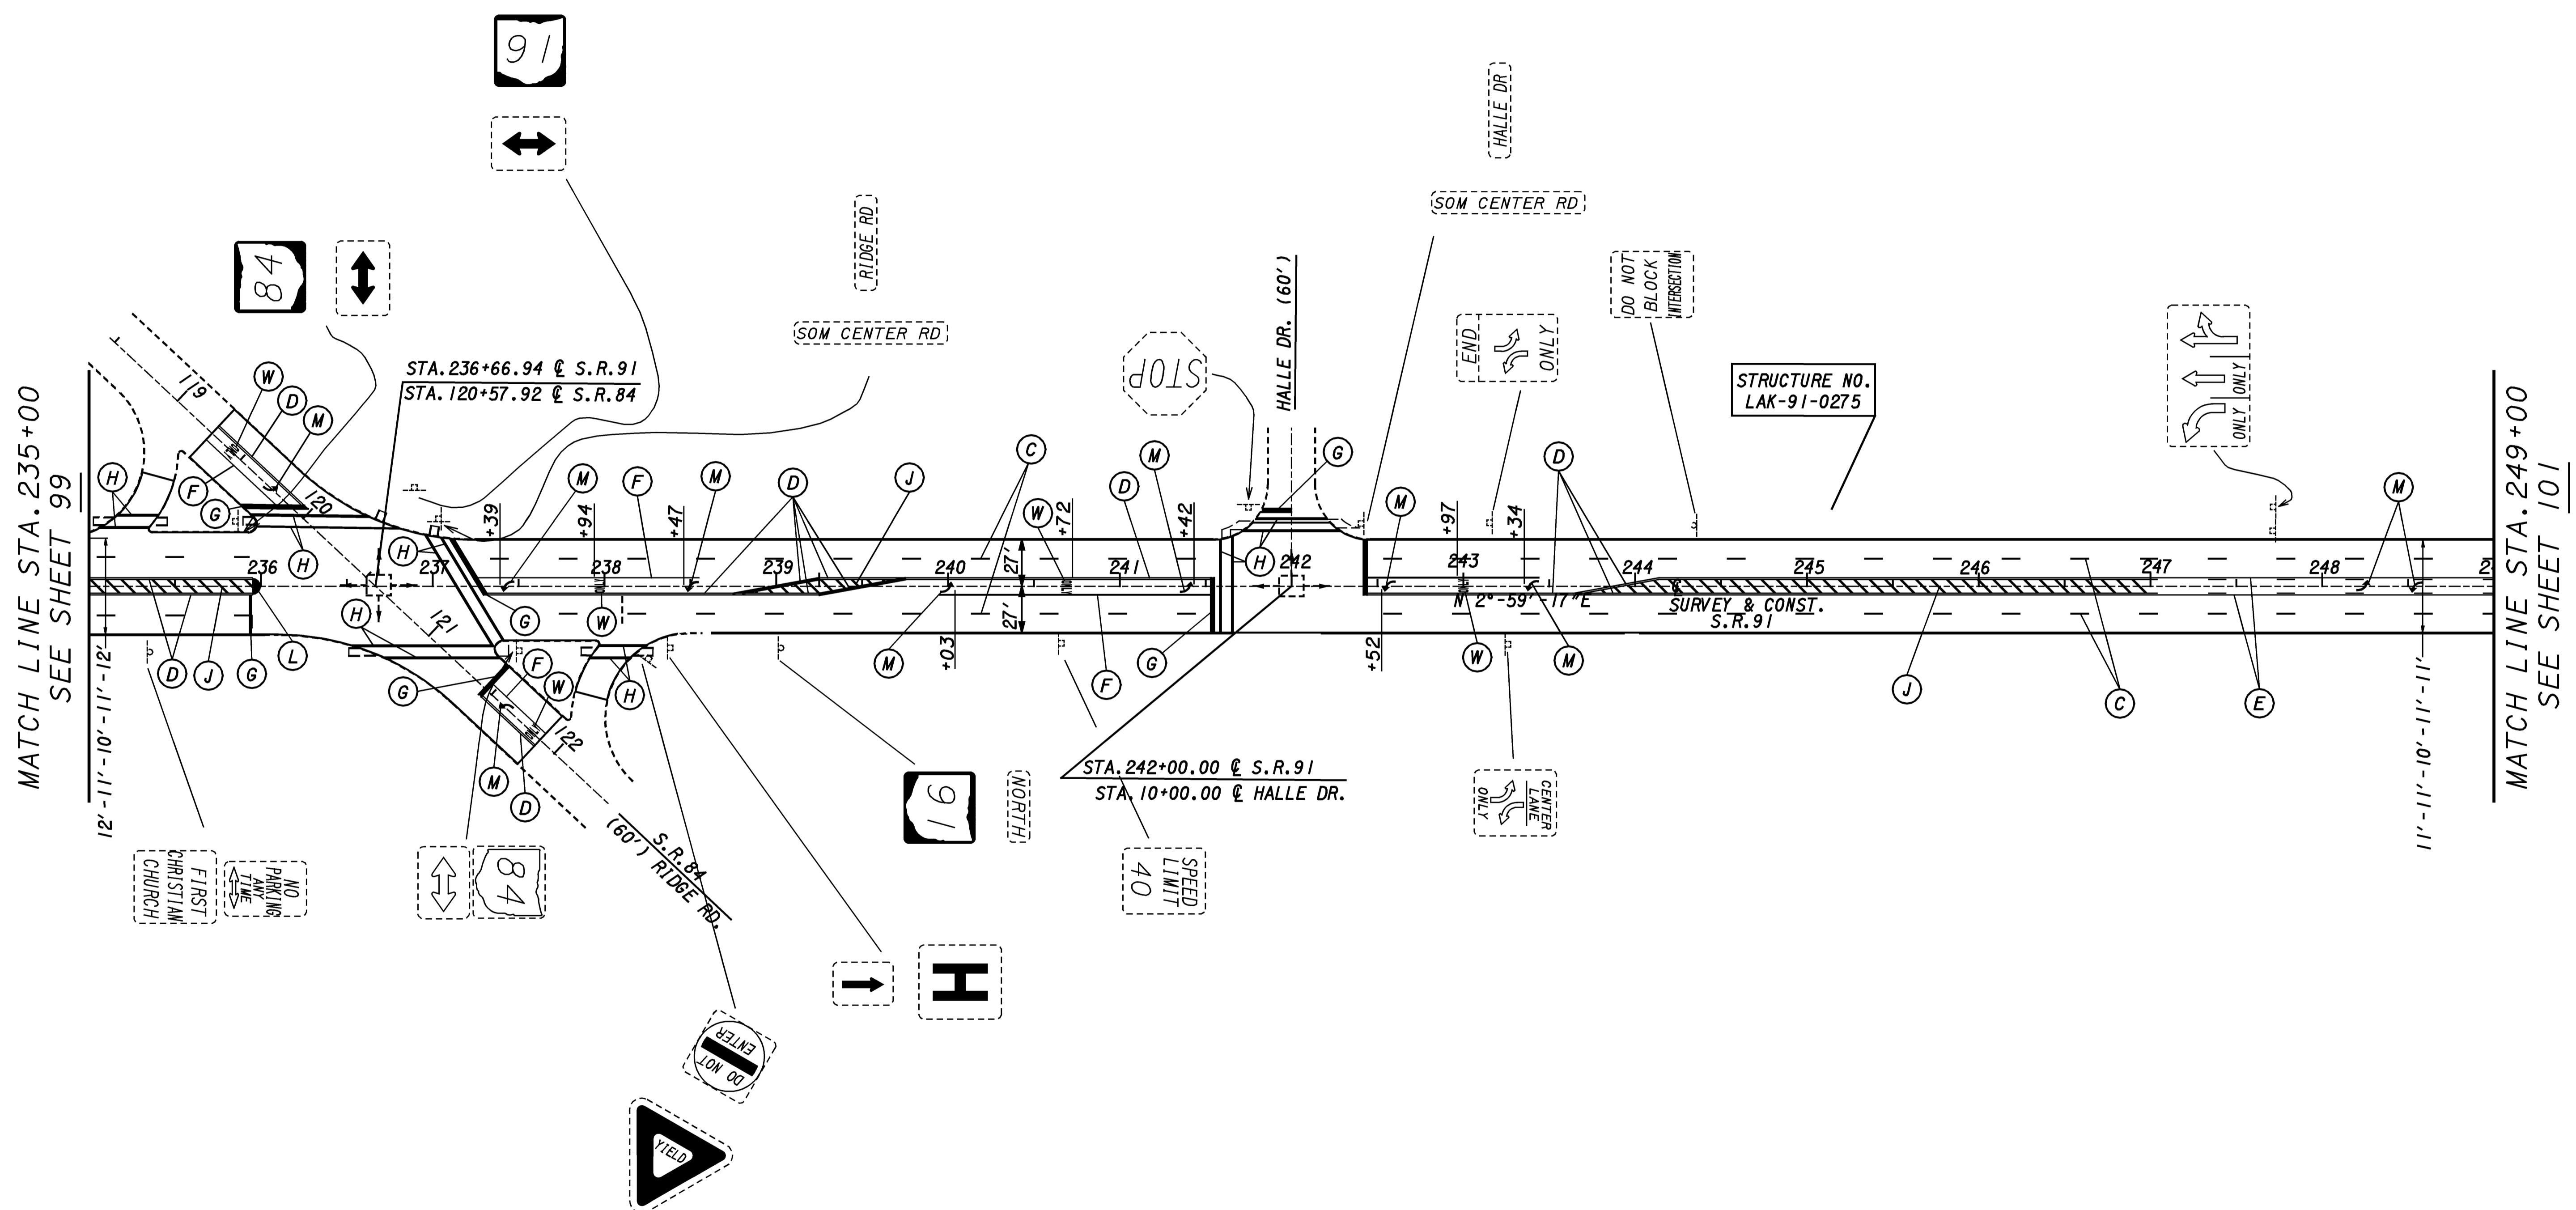

NOTE:  
 EXISTING SIGNS SHOWN FOR  
 INFORMATION ONLY

CROSS REFERENCES	SHEET
PAVT. MARKING LEGEND	90
SIGN LEGEND	90
PLAN & PROFILE SHEET	39-40
CROSS SECTIONS	67-69
PAVT. MARKING QUANT.	87-89

CUYAHOGA COUNTY  
 LAKE COUNTY  
 CUY/LAK-91-15.42/0.00

100  
 104

TRAFFIC CONTROL PLAN SHEET  
 S.R. 91  
 STA. 235+00 TO STA. 249+00

CALCULATED  
 BJK  
 CHECKED  
 DRL

SCALE IN FEET  
 0 50 100