


PLOTTED BY: fkonopka
 PLOTTED FROM: \\users\bkruse\p\d\09864\09864.tpl.dgn
 09864 TPL.DGN
 PLOT SUBMITTED: 09-OCT-1998 11:55

MATCH LINE STA. 249+00
 SEE SHEET 100

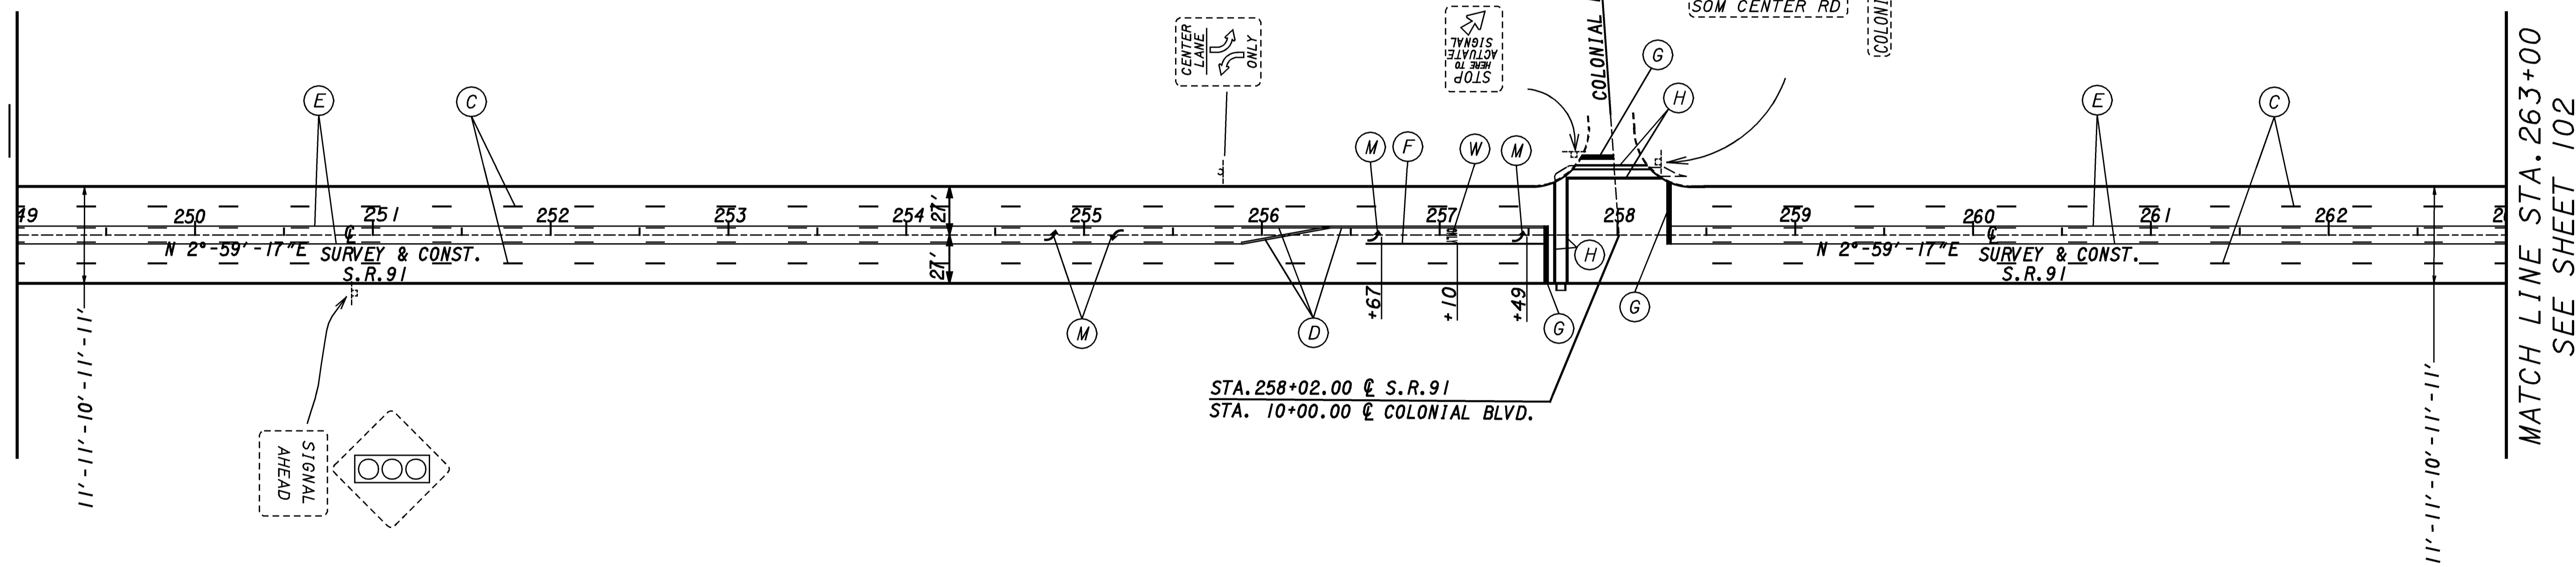

STA. 258+02.00 @ S.R. 91
 STA. 10+00.00 @ COLONIAL BLVD.

NOTE:
 EXISTING SIGNS SHOWN FOR
 INFORMATION ONLY

CROSS REFERENCES	SHEET
PAVT. MARKING LEGEND	90
SIGN LEGEND	90
PLAN & PROFILE SHEET	41-42
CROSS SECTIONS	69-71
PAVT. MARKING QUANT.	87-89

TRAFFIC CONTROL PLAN SHEET
 S.R. 91
 STA. 249+00 TO STA. 263+00

CUYAHOGA COUNTY
 LAKE COUNTY
 CUY/LAK-91-15.42/0.00

101
 104

CALCULATED
 BJK
 CHECKED
 DRL

0 50 100
 SCALE IN FEET