


PLOTTED BY: fkonopka  
 PLOTTED FROM: i:\users\bkruse\p.d\09864\09864.tpo.dgn  
 09864 TPO.DGN  
 PLOT SUBMITTED: 09-OCT-1998 11:57

MATCH LINE STA. 291+00  
 SEE SHEET 103

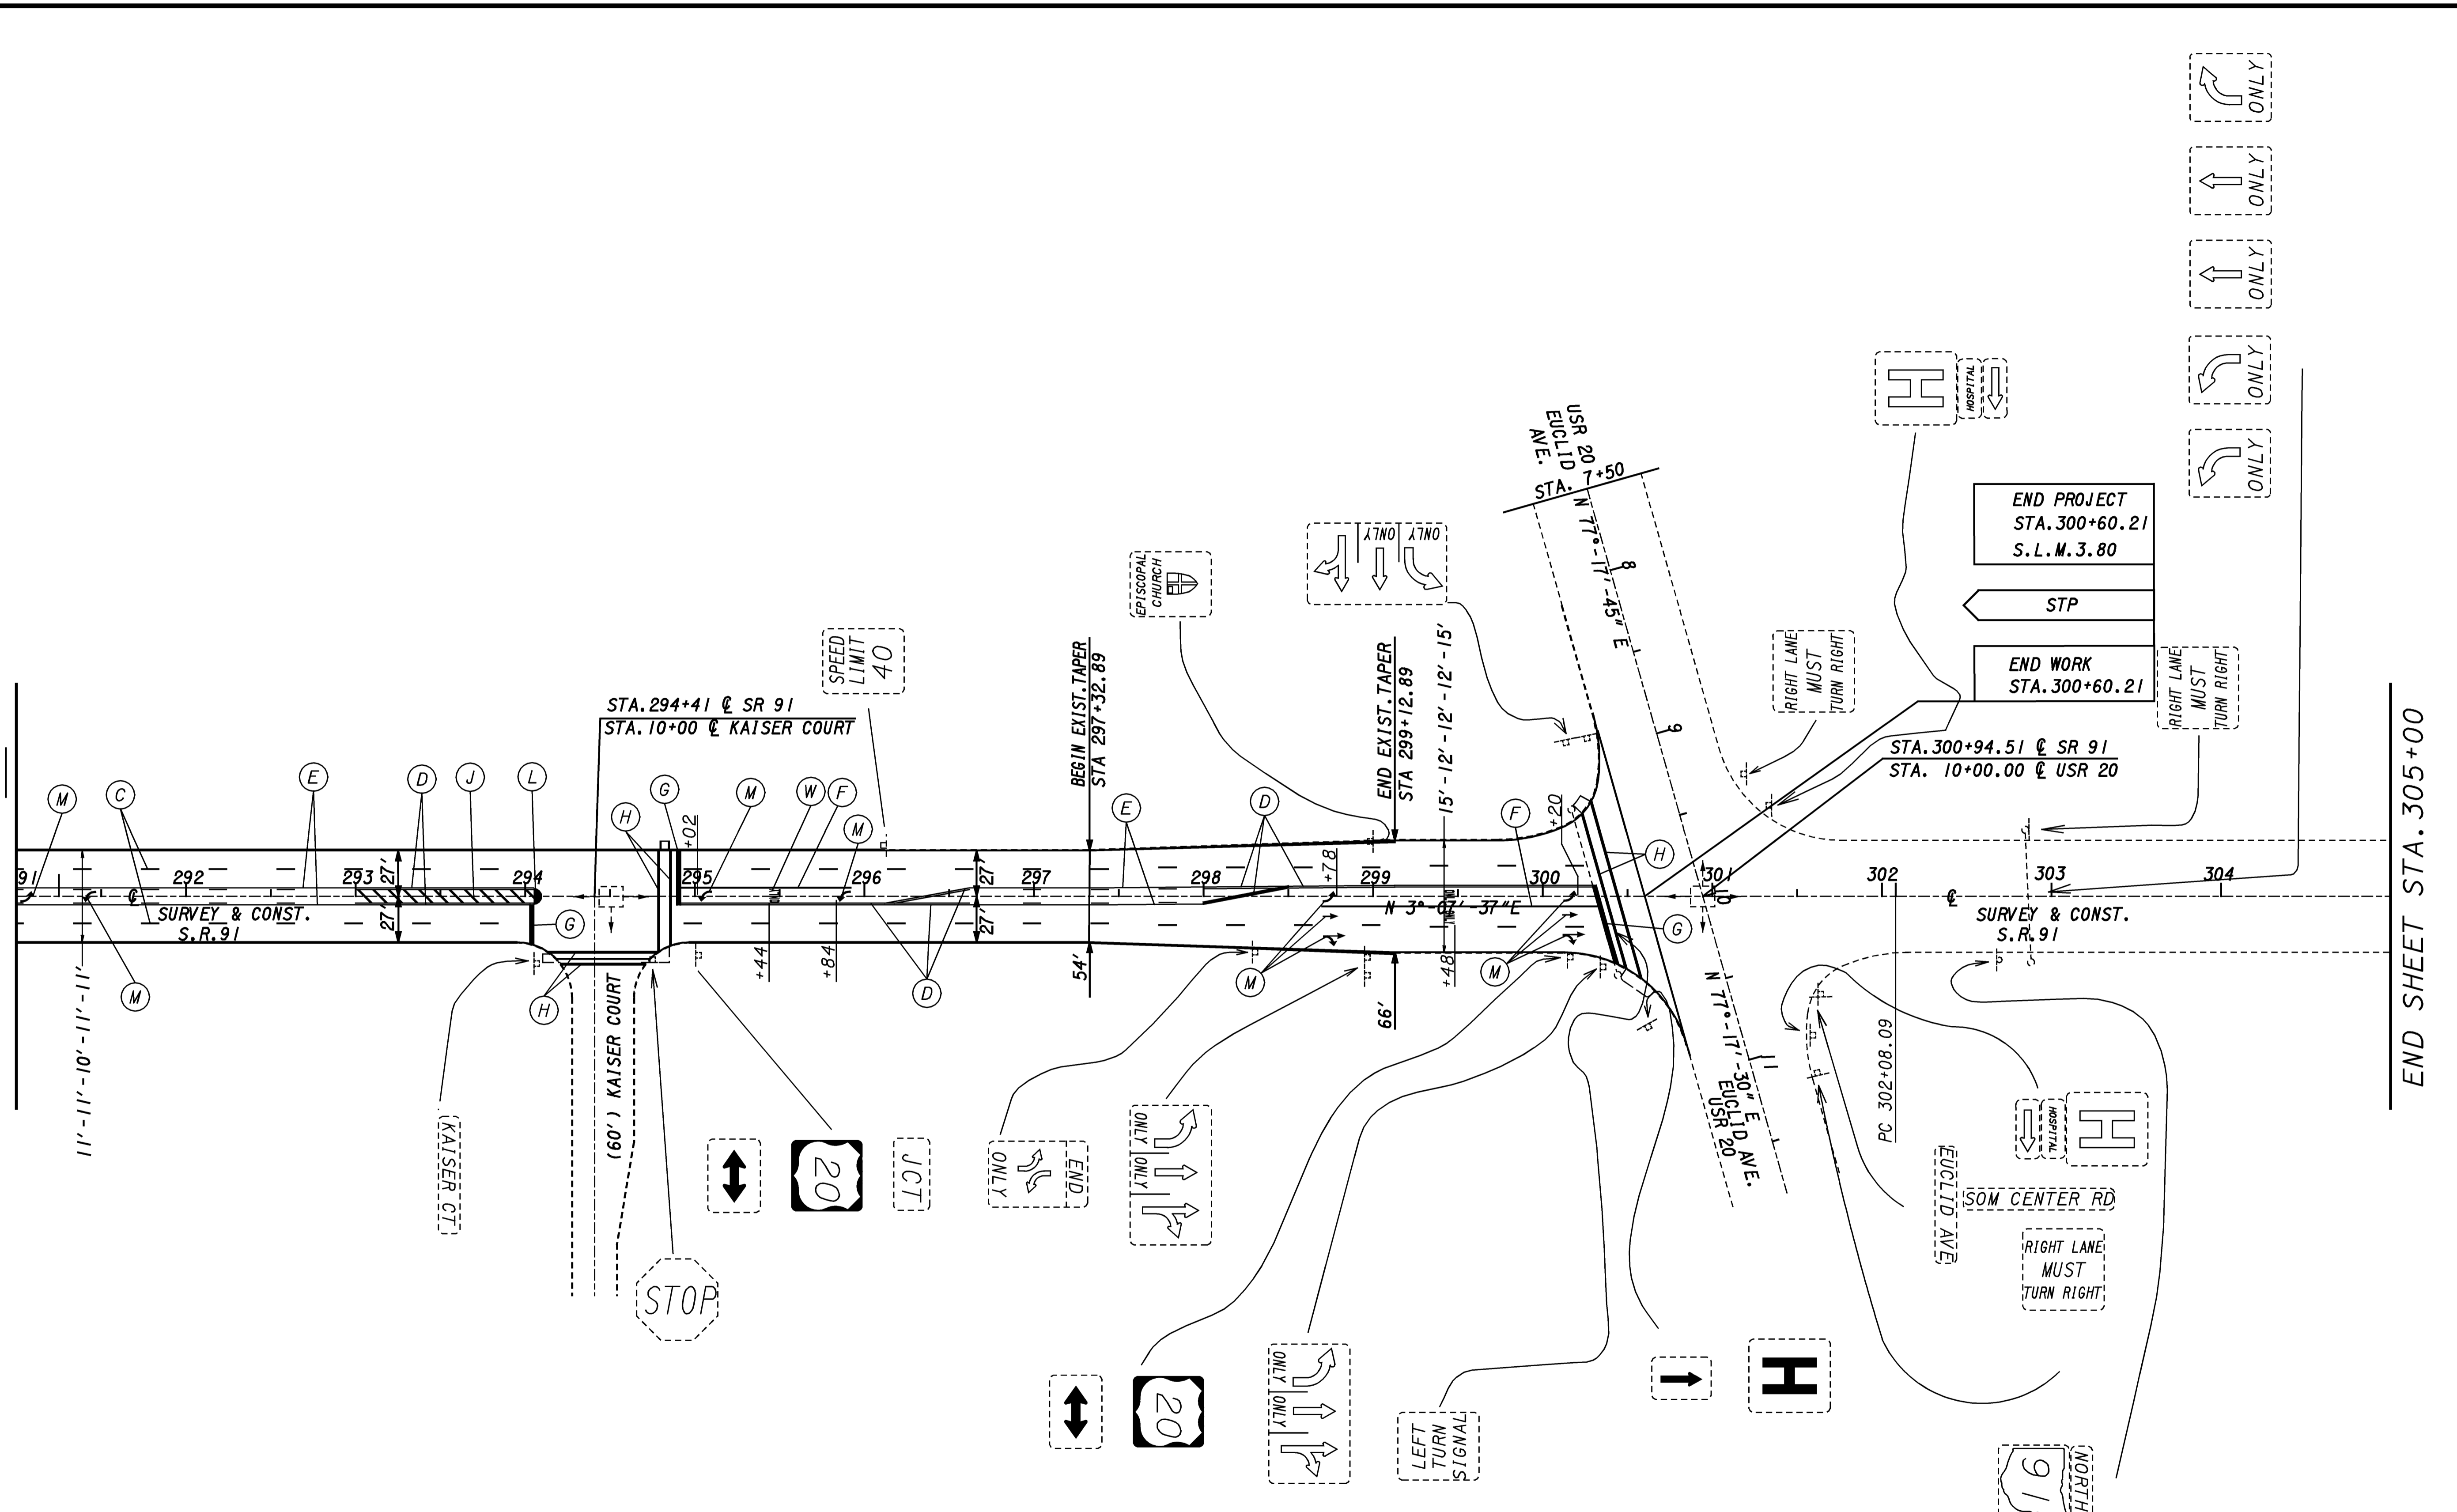

NOTE:  
 EXISTING SIGNS SHOWN FOR  
 INFORMATION ONLY

CROSS REFERENCES	SHEET
PAVT. MARKING LEGEND	90
SIGN LEGEND	90
PLAN & PROFILE SHEET	45-46
CROSS SECTIONS	75-76
PAVT. MARKING QUANT.	87-89

END SHEET STA. 305+00

TRAFFIC CONTROL PLAN SHEET  
 S.R. 91  
 STA. 291+00 TO STA. 305+00

CUYAHOGA COUNTY  
 LAKE COUNTY  
 CUY/LAK-91-15.42/0.00

CALCULATED	BJK
CHECKED	DRL

SCALE IN FEET  
 0 50 100

104  
104