

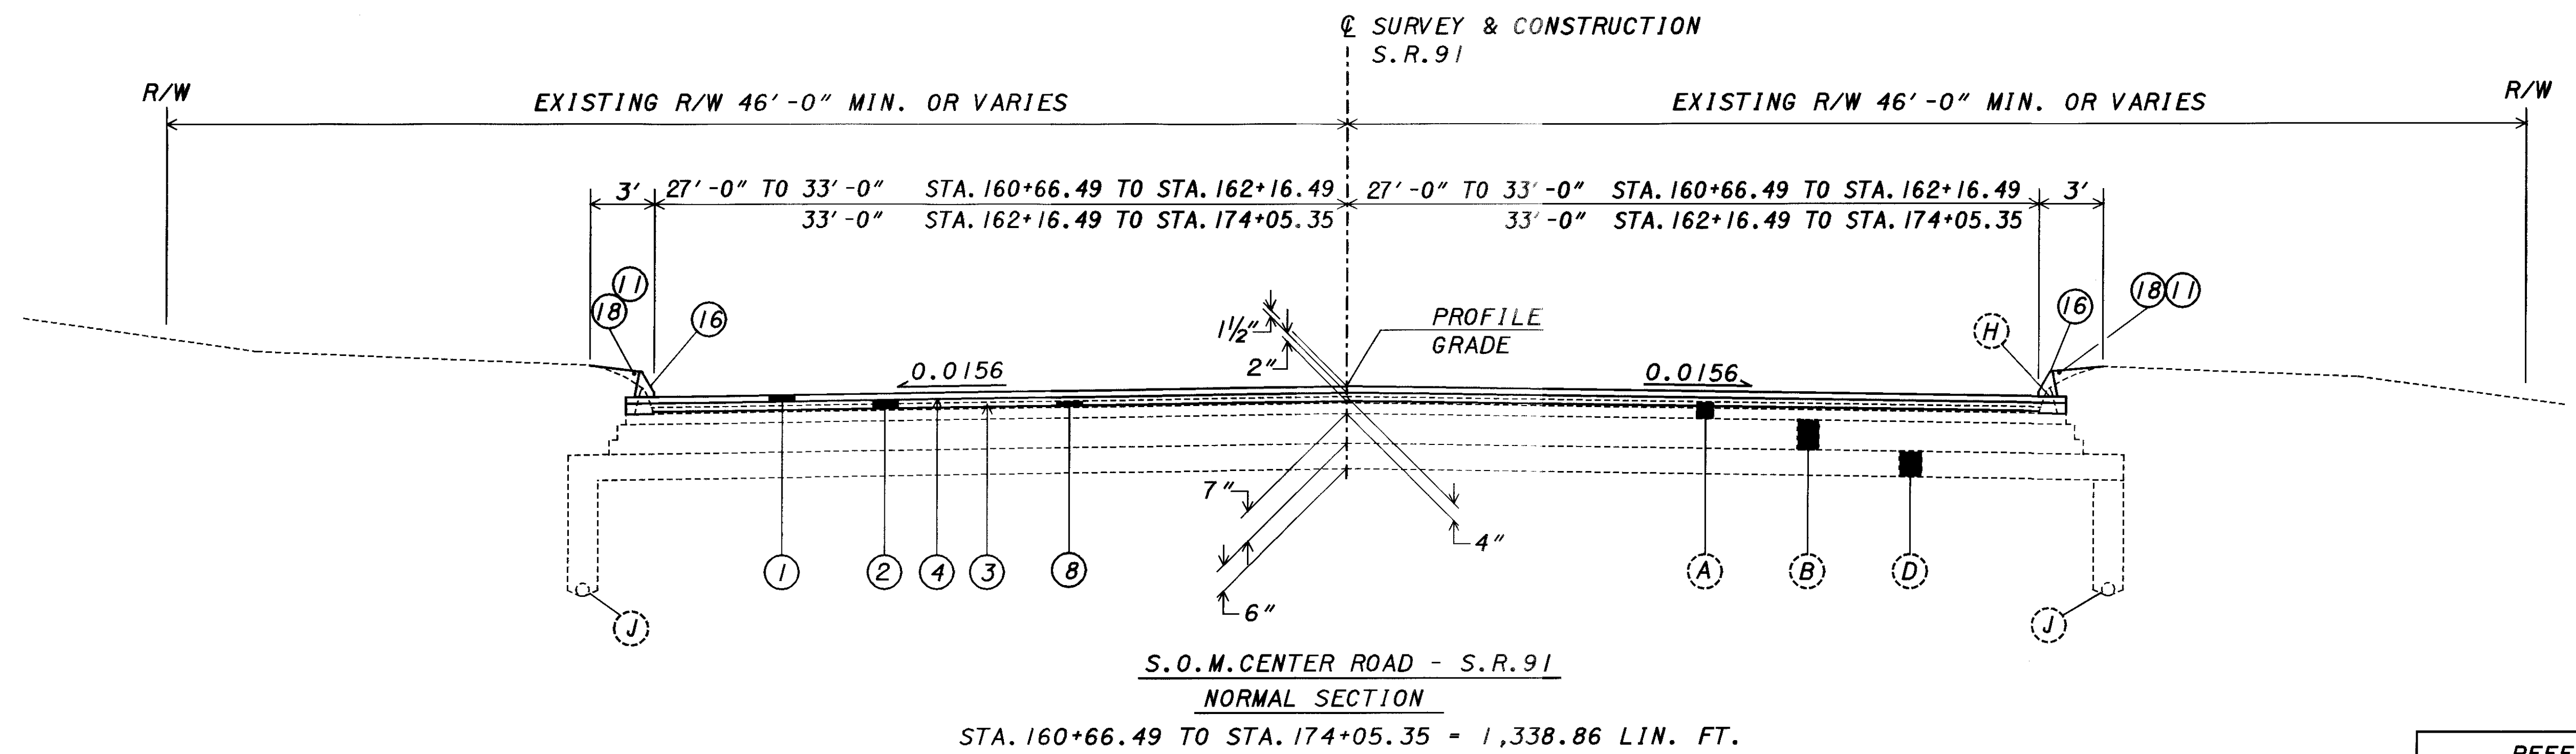


PLOTTED BY: fkonopka
 PLOTTED FROM: i:\users\bkruse\p1d\9864\9864.dgn
 PLOT SUBMITTED: 09-OCT-1998 08:16

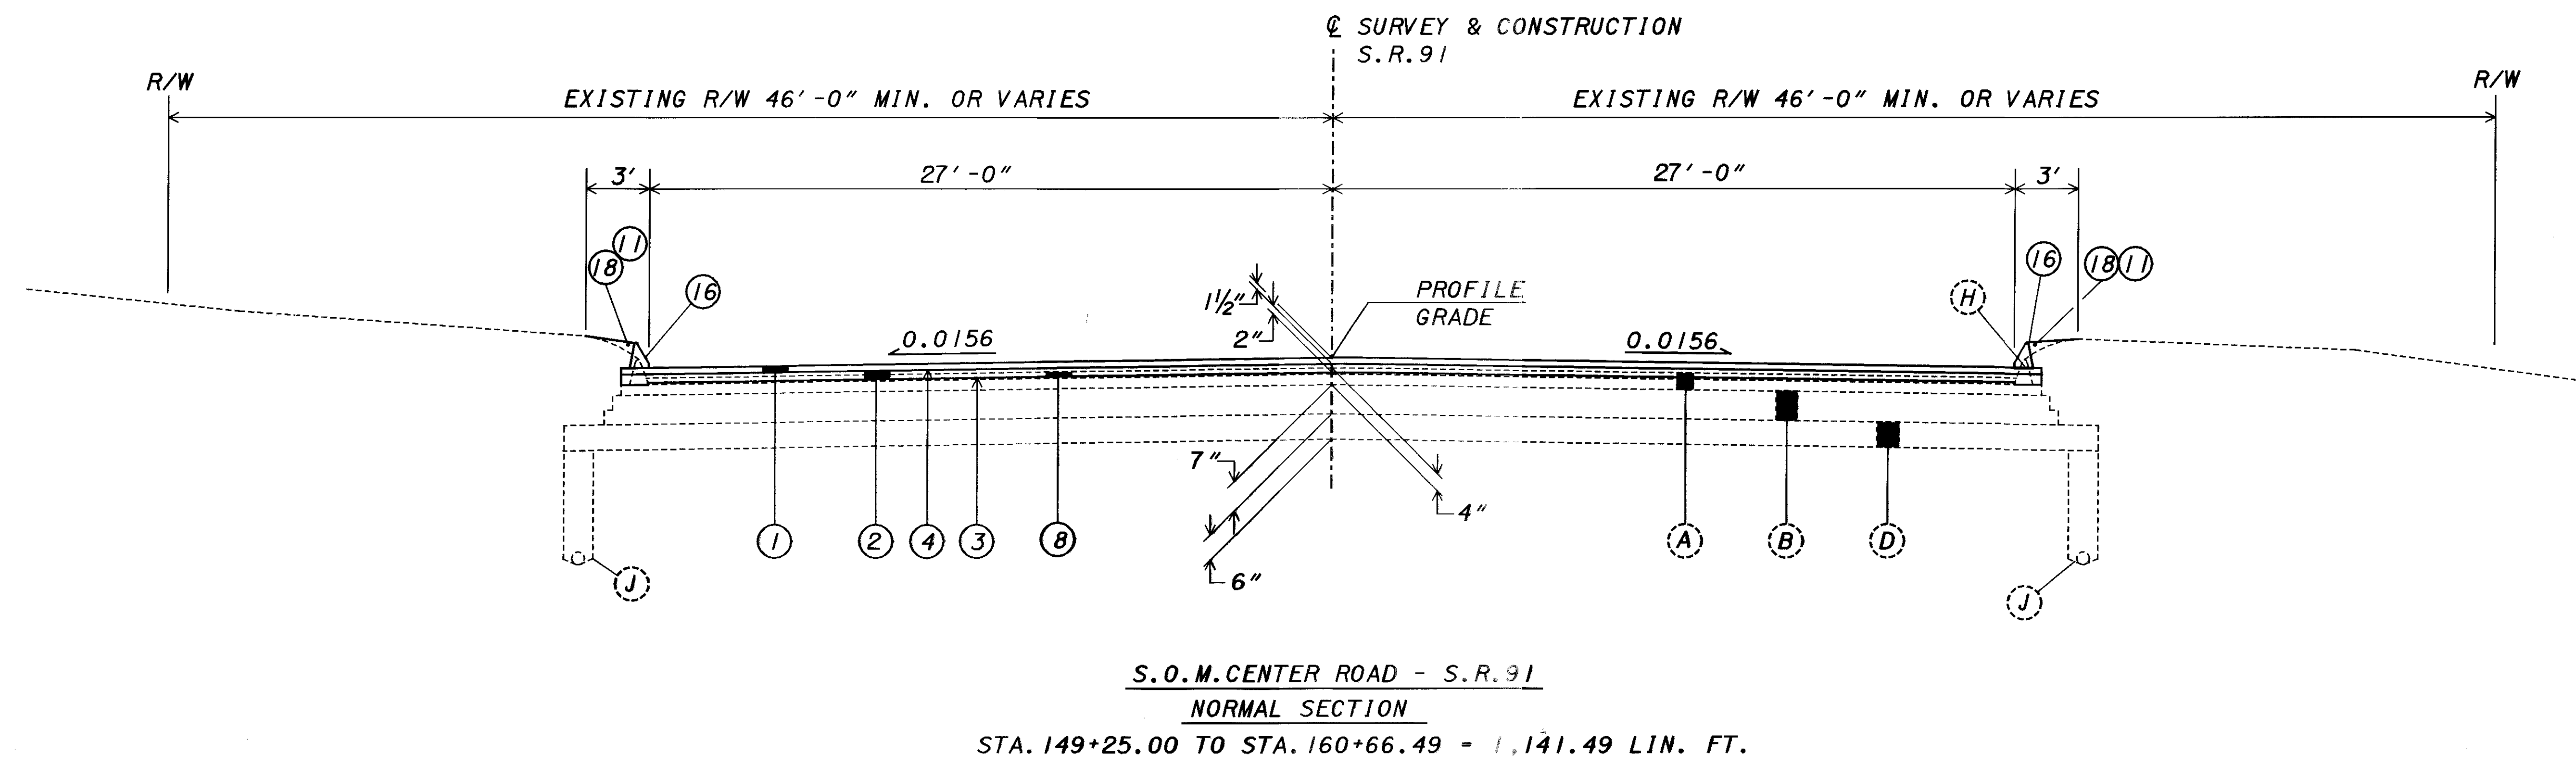

REFERENCE	
DESCRIPTION	SHEET
LEGEND	3
CURB DETAIL	3

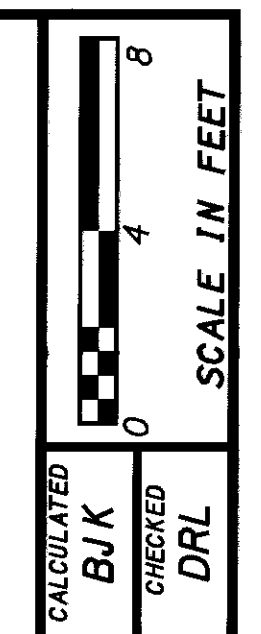

TYPICAL SECTIONS
 SR-91
 STA. 149+25.00 TO STA. 174+05.35

CUYAHOGA COUNTY
 LAKE COUNTY
 CUY/LAK-91-15.42/0.00