


BEGIN SHEET STA. 95+00

MATCH LINE STA. 105+00
 SEE SHEET 27

NOTE (TYP.)
 THE TERM "REMOVED" REFERS TO DRAINAGE STRUCTURES TO BE REMOVED BY THE CONTRACTOR AND PAID FOR UNDER THE PERTINENT 604 ITEM. REFER TO THE "CATCH BASIN, INLET OR MANHOLE REMOVED" NOTE IN THE GENERAL NOTES.

CROSS REFERENCE	SHEET
TYPICAL SECTIONS	3-9
CROSS SECTIONS	47-48
PAVEMENT MARKING SHT	90
PAVEMENT TRANS. DET.	78-79
DRIVE DETAILS	82-83
CURB QUANTITIES	21
DRIVE & WALK QTY'S	22-23
"W" QUANTITIES	25

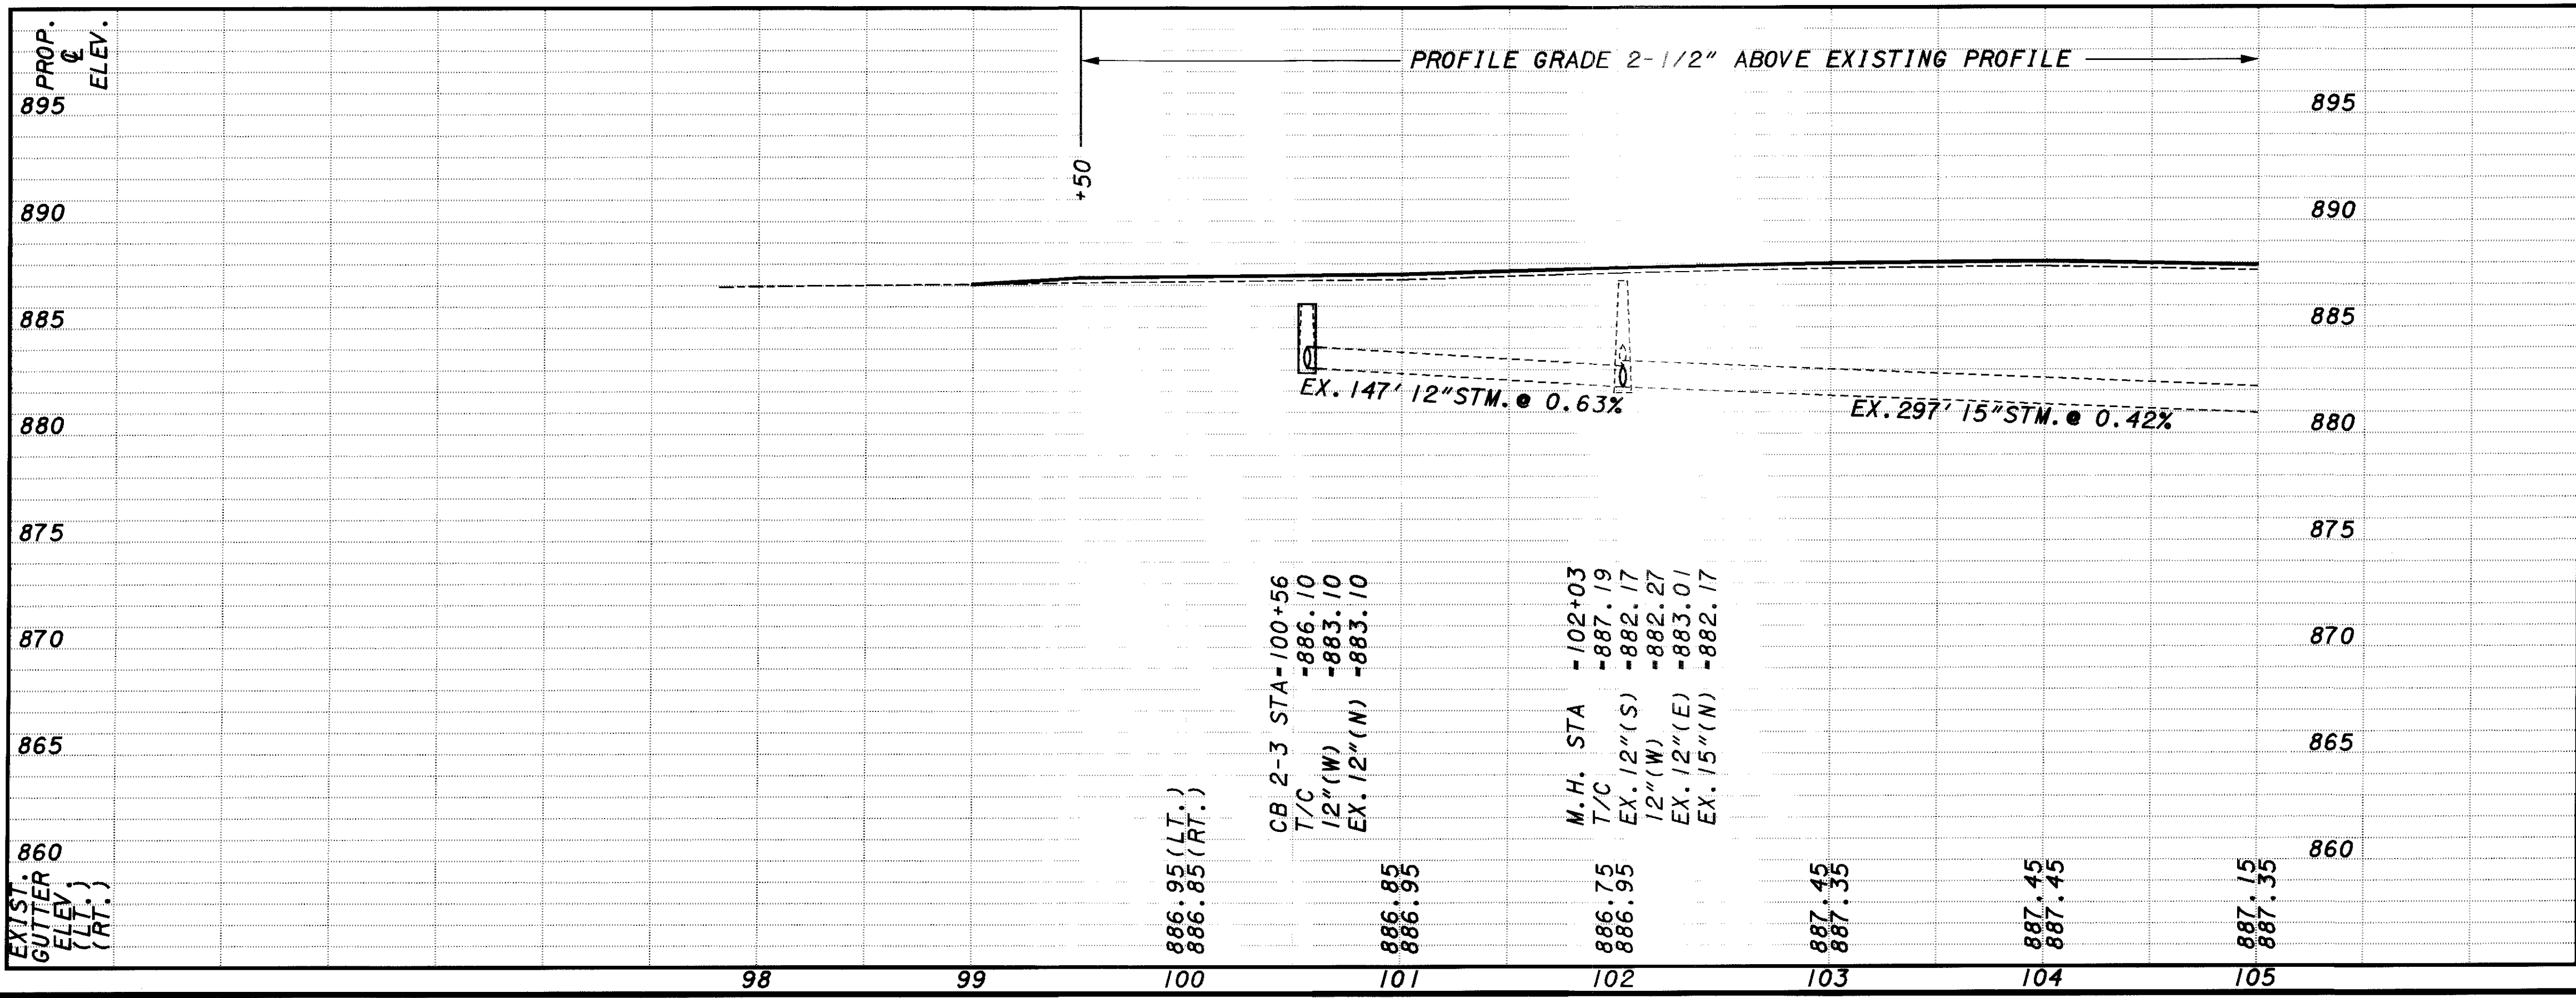

REF. NO.	STATION TO STATION	603			604			INLET, NO. 2-6	CATCH BASIN, NO. 2-3	CATCH BASIN, NO. 3	TOTALS CARRIED TO DRAINAGE SUB-SUMMARY
		B 12"	C 12" 15"	F 6"	CONDUIT, TYPE	EACH	EACH				
1-D	100+56 LT	2	2	20							
2-D	100+56 RT	2	2	20							
3-D	102+03 LT	2	2	10							
4-D	102+03 RT	2	2	10							
TOTALS CARRIED TO DRAINAGE SUB-SUMMARY		8	8	60							