
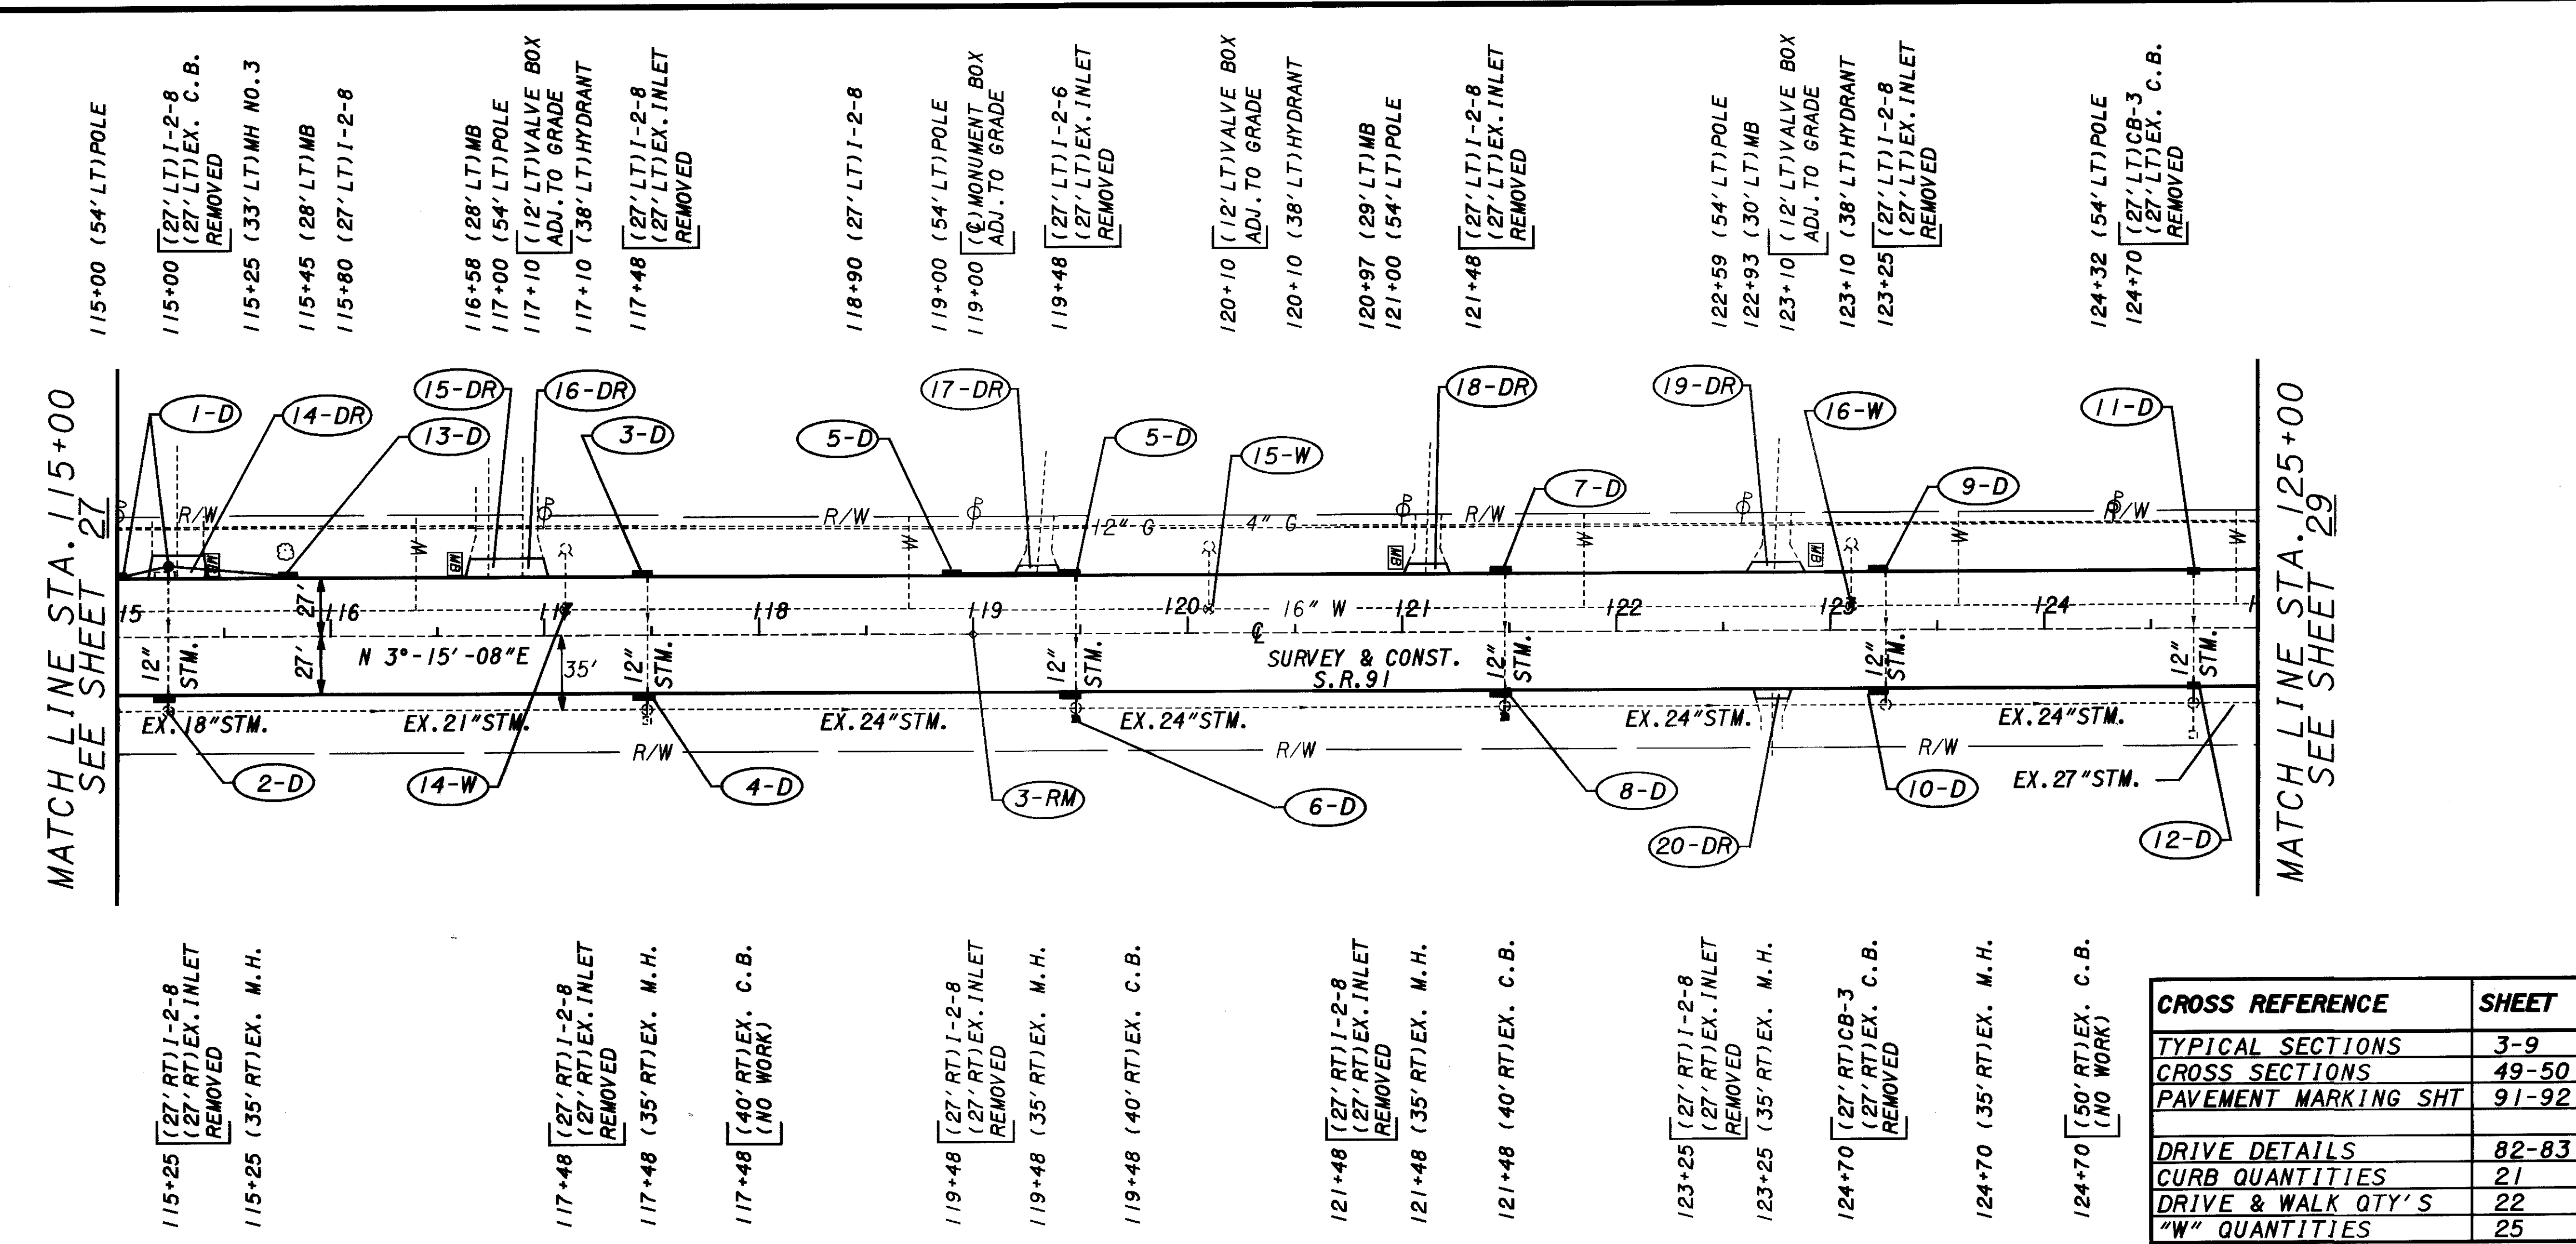


PLOTTED BY: fkonopka
 PLOTTED FROM: /1/pd/bkruse/pid09864/09864qpc.dgn
 PLOT SUBMITTED: 09-OCT-1998 09:13
 09864QPC.DGN

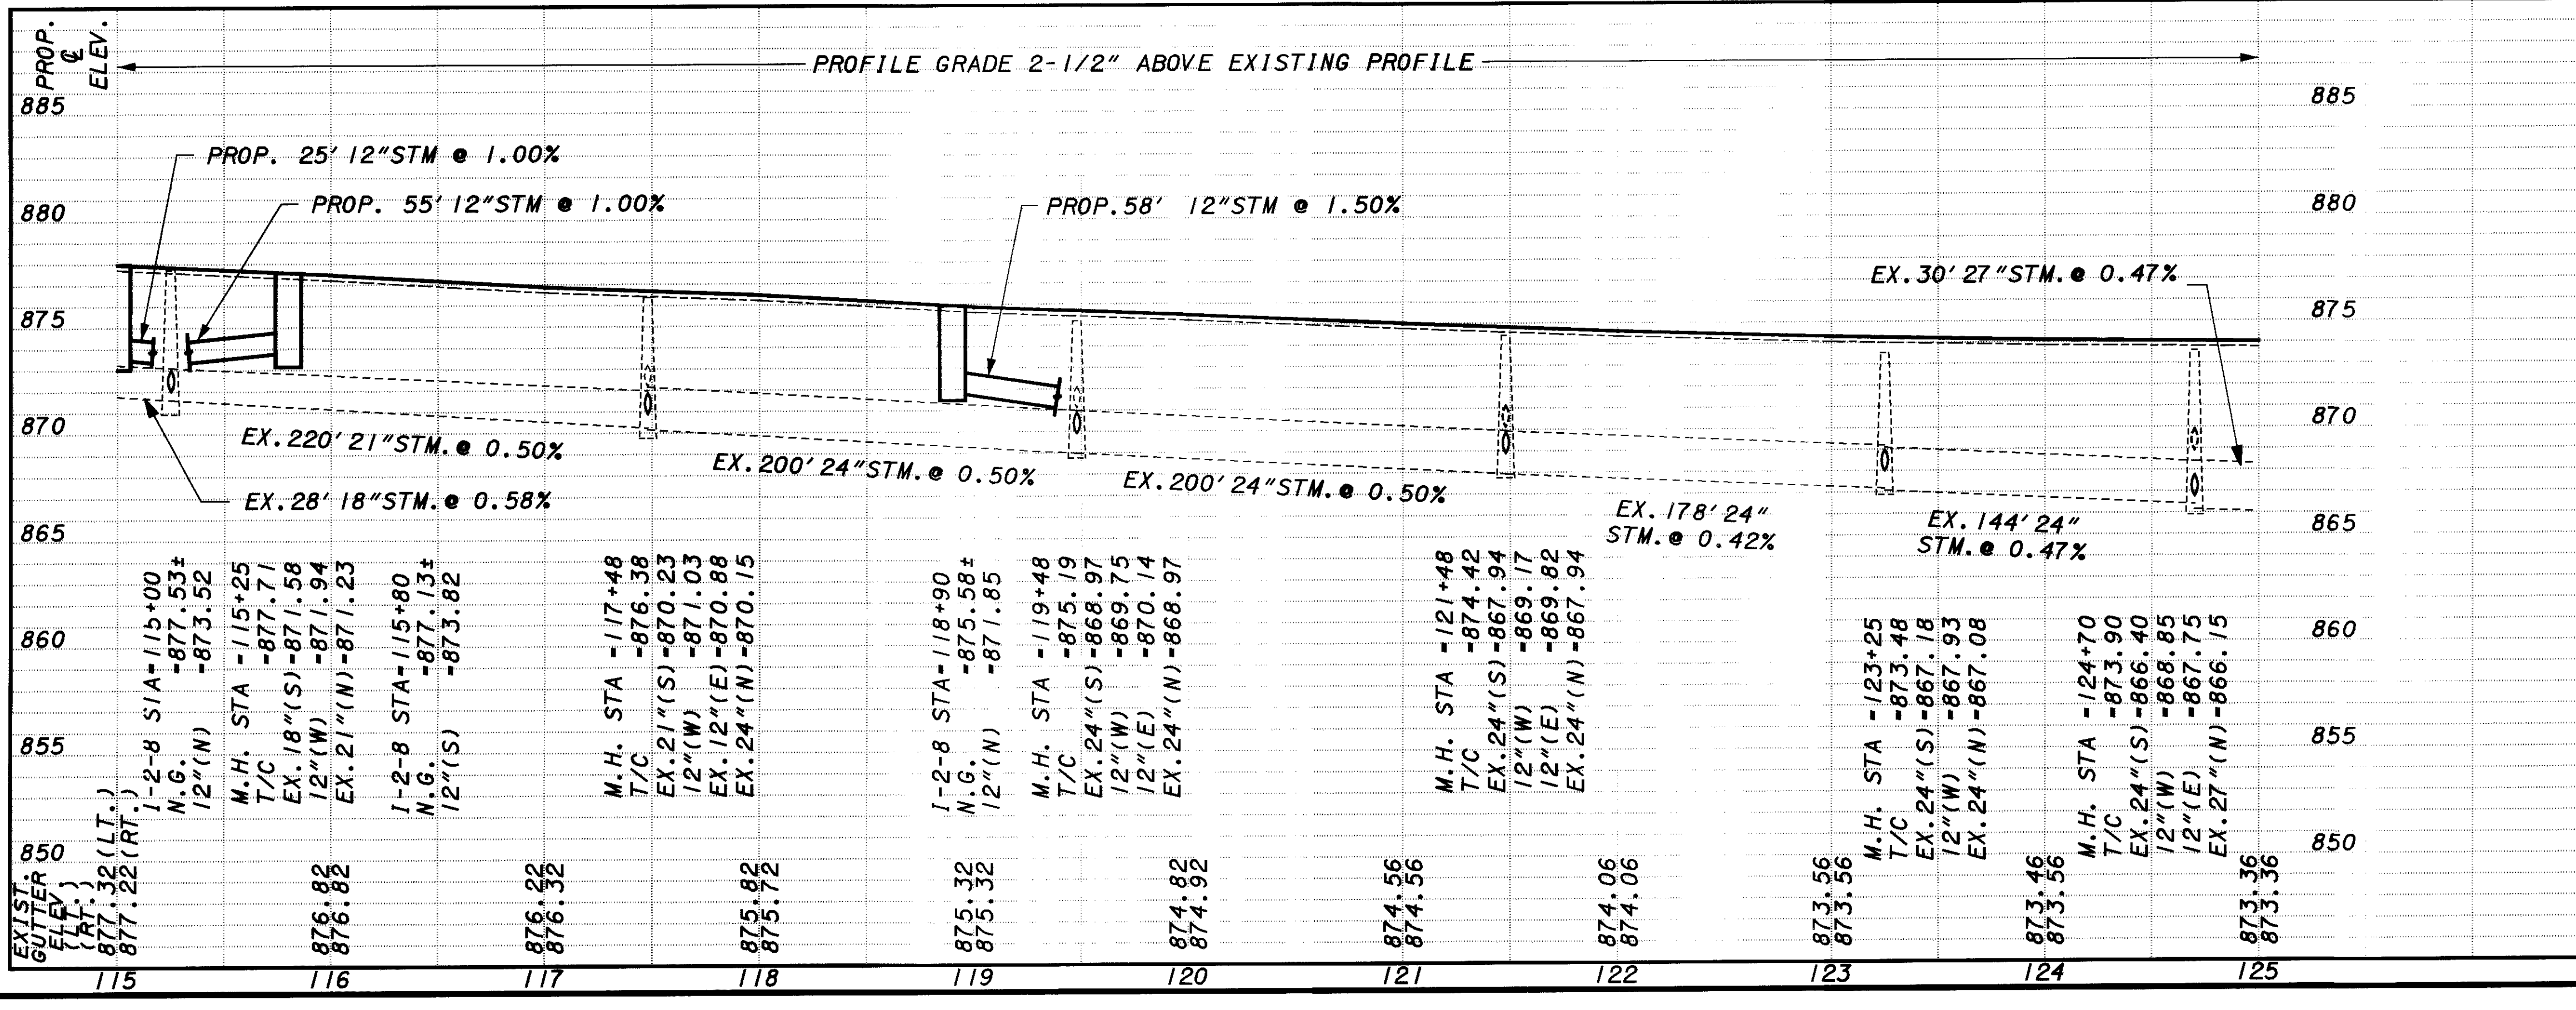

CROSS REFERENCE	SHEET
TYPICAL SECTIONS	3-9
CROSS SECTIONS	49-50
PAVEMENT MARKING SHT	91-92
DRIVE DETAILS	82-83
CURB QUANTITIES	21
DRIVE & WALK QTY'S	22
"W" QUANTITIES	25

REF. NO.	STATION TO STATION	202		603		604		INLET NO. 2-6 EACH	MANHOLE NO. 3 EACH
		MH REMOVED EACH	CATCH BASIN REMOVED EACH	CONDUIT TYPE	CONDUIT LIN. FT.	CATCH BASIN NO. 2-3 EACH	CATCH BASIN NO. 3 EACH		
1-D	115+00 TO 115+25 LT.			C	15			1	1
2-D	115+25 RT.			C	10			1	1
3-D	117+48 LT.			C	10			1	1
4-D	117+48 RT.			C	10			1	1
5-D	118+90 TO 119+48 LT.			C	10			1	1
6-D	119+48 RT.			C	10			1	1
7-D	121+48 LT.			C	10			1	1
8-D	121+48 RT.			C	20			1	1
9-D	123+25 LT.			C	10			1	1
10-D	123+25 RT.			C	10			1	1
11-D	124+70 LT.			C	10			1	1
12-D	124+70 RT.			C	55			1	1
13-D	115+25 TO 115+80 LT.			C	102			1	1
TOTALS CARRIED TO DRAINAGE SUB-SUMMARY					115		2	2	2