
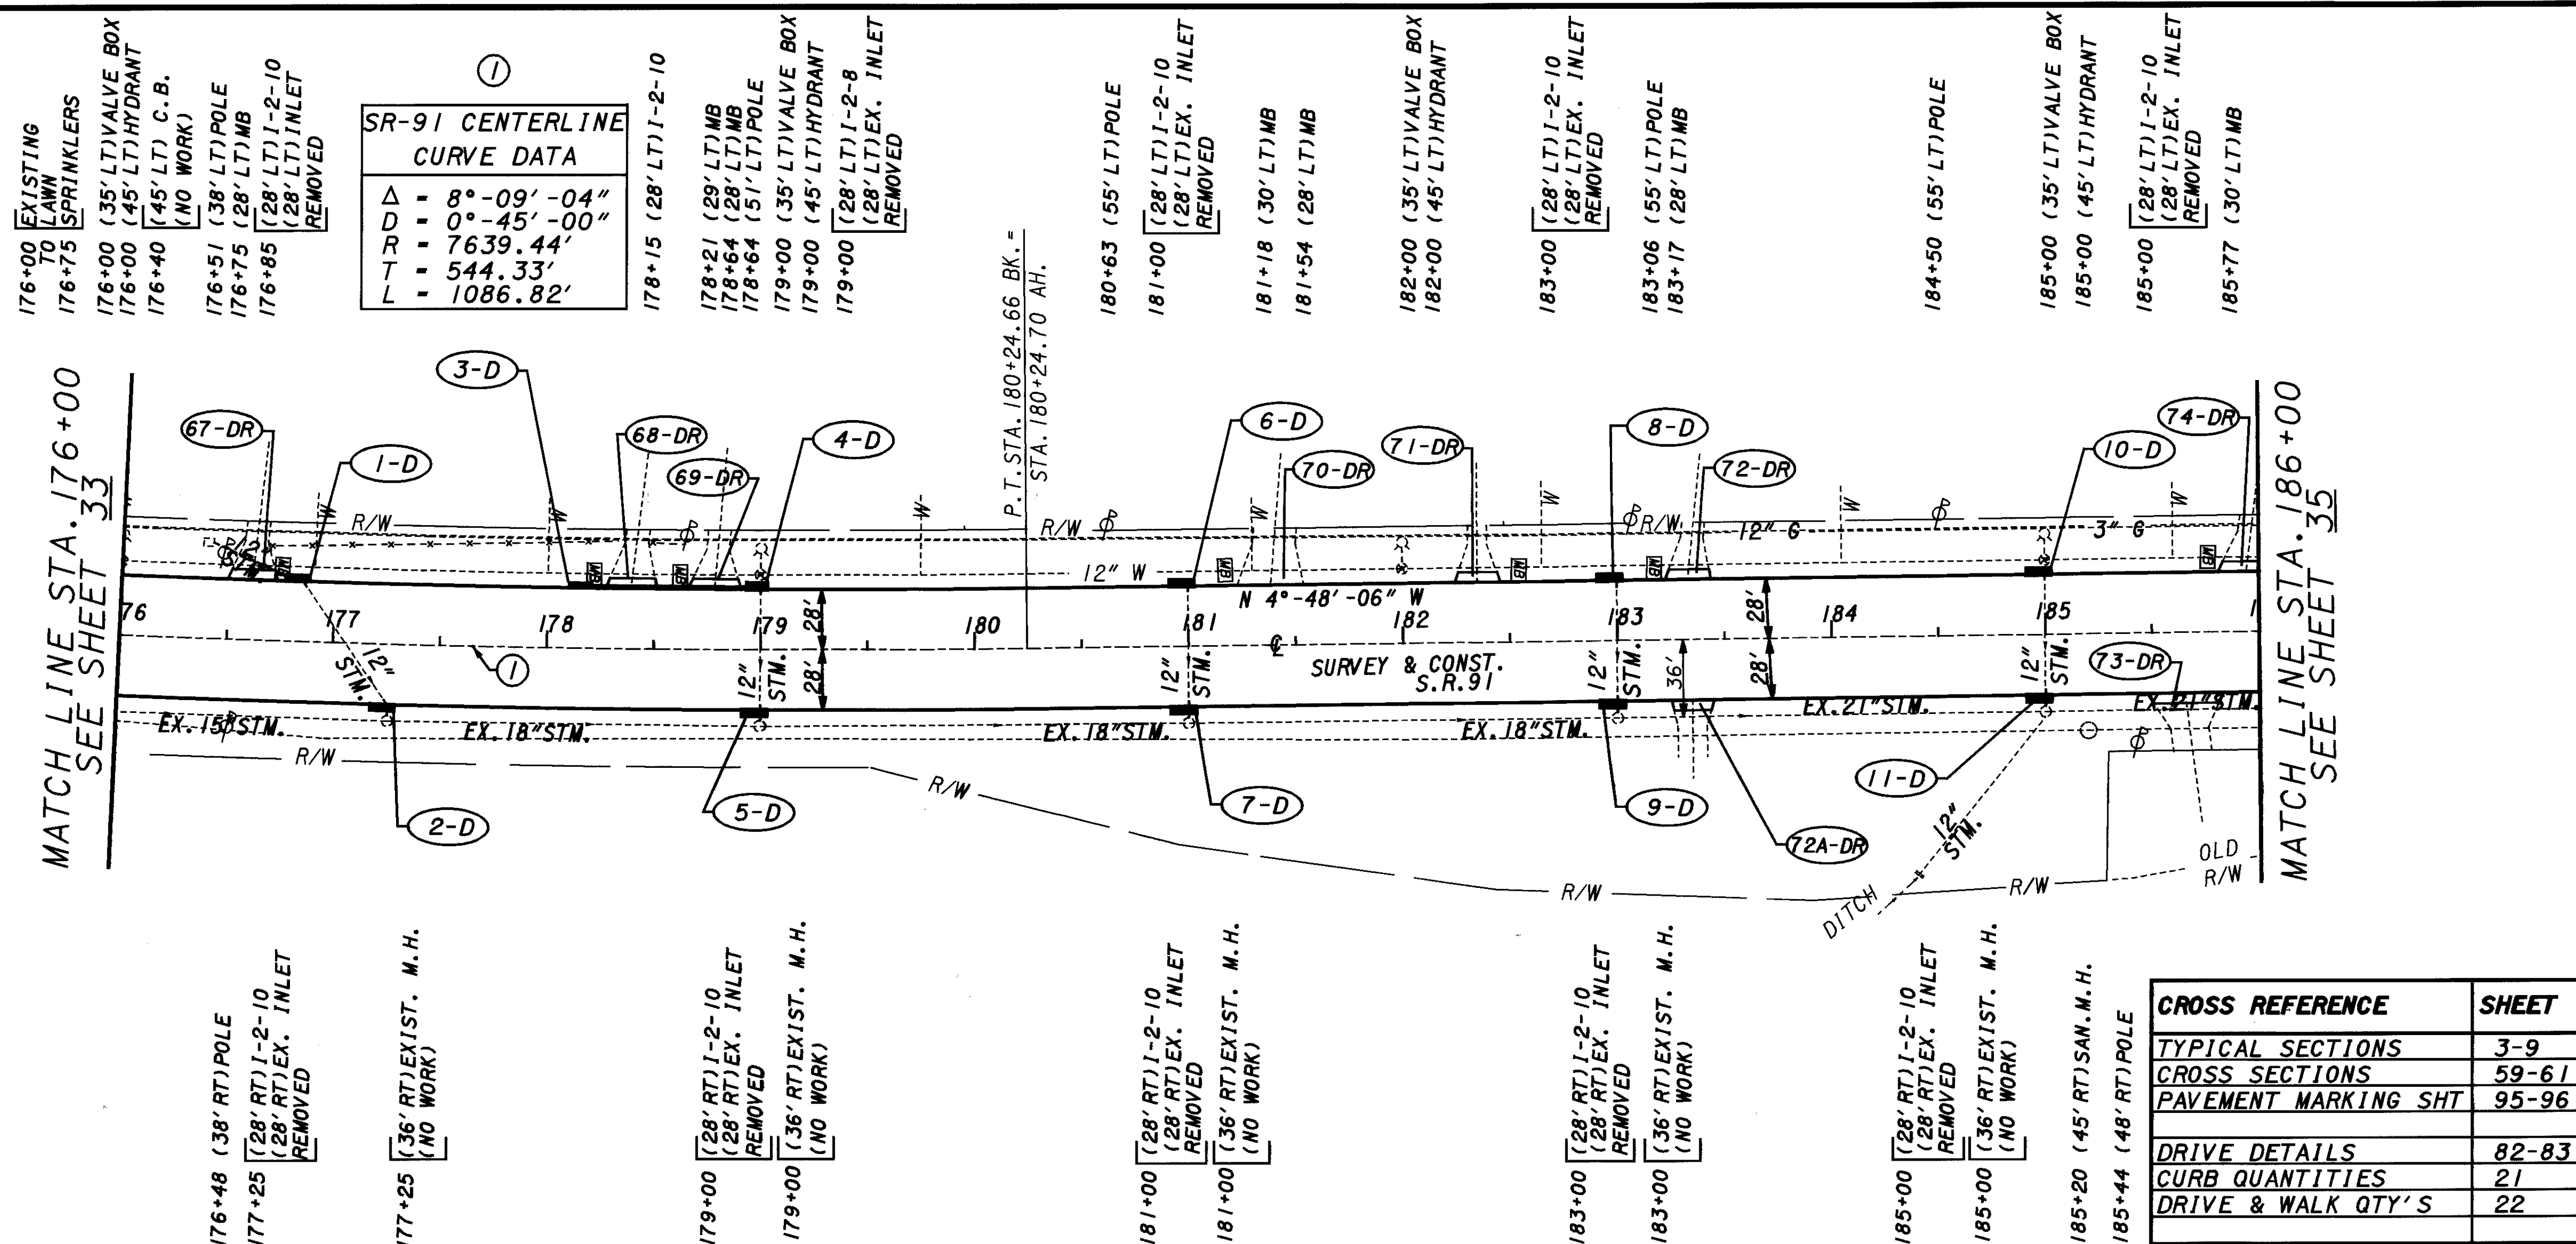


PLOTTED BY: fkonopka
 PLOTTED FROM: i:\users\bkruse\p09864\09864qpl.dgn
 09864CPI.DGN
 PLOT SUBMITTED: 09-OCT-1998 09:17

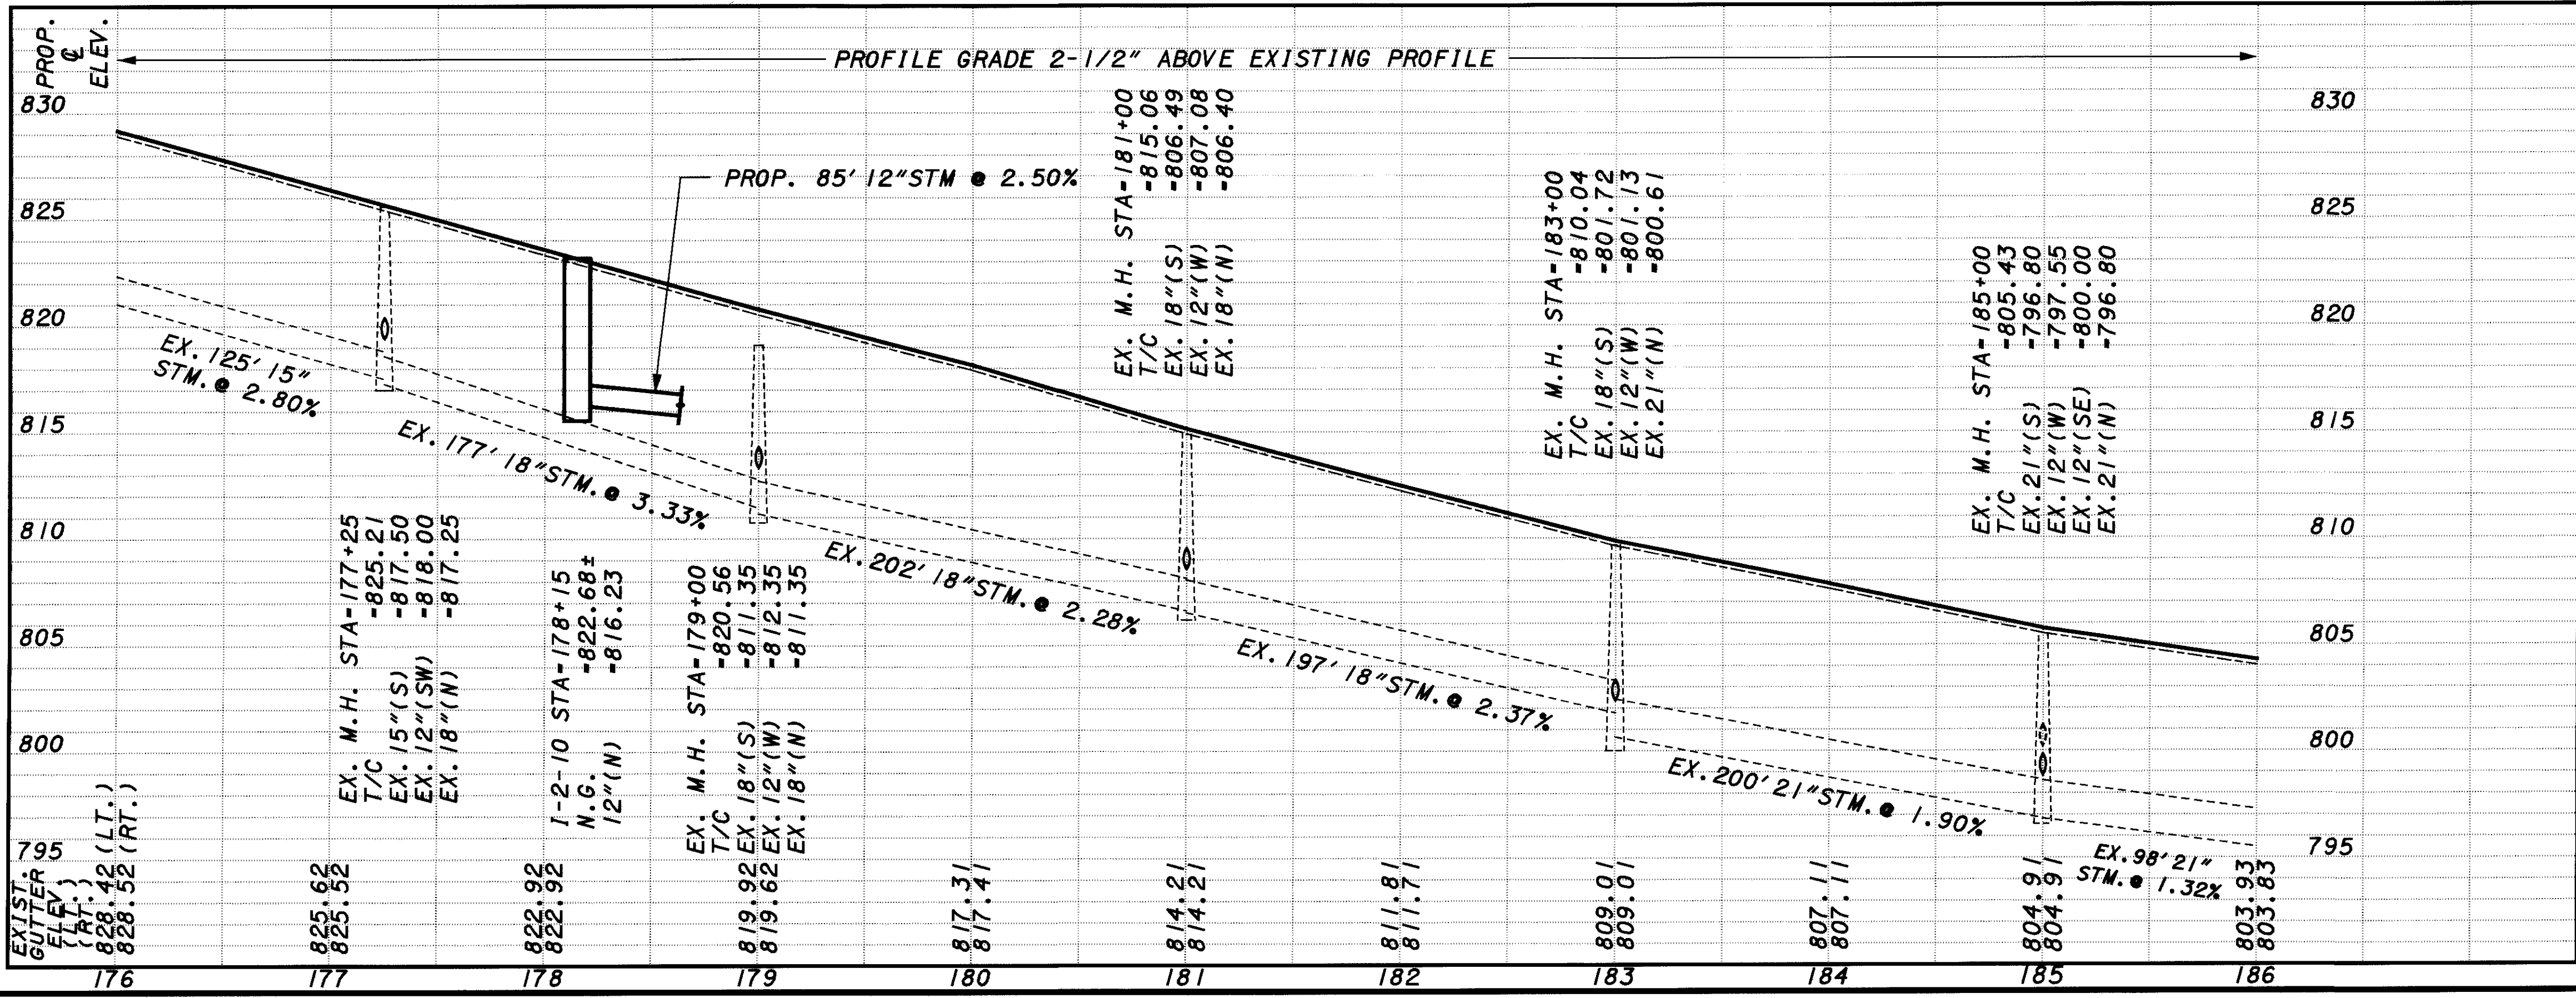

CROSS REFERENCE	SHEET
TYPICAL SECTIONS	3-9
CROSS SECTIONS	59-61
PAVEMENT MARKING SHT	95-96
DRIVE DETAILS	82-83
CURB QUANTITIES	21
DRIVE & WALK QTY'S	22

REF. NO.	STATION TO STATION	603				604		CATCH BASIN, NO. 3	604	604	604	604
		CONDUIT TYPE				EACH	EACH					
		B	C	F	LIN. FT.							
		12"	18"	21"	24"	6"						
1-D	176+85 LT.	2	2			10						
2-D	177+25 RT.	2	8			10						
3-D	178+15 LT. TO 179+00 LT.	2	85			10						
4-D	179+00 LT.	2	8			10						
5-D	179+00 RT.	2	8			10						
6-D	181+00 LT.	2	8			10						
7-D	181+00 RT.	2	8			10						
8-D	183+00 LT.	2	8			10						
9-D	183+00 RT.	2	8			10						
10-D	185+00 LT.	2	8			10						
11-D	185+00 RT.	2	8			10						
TOTALS CARRIED TO DRAINAGE SUB-SUMMARY		20	127			100					10	