


PLOTTED BY: fkonopka
 PLOTTED FROM: \\users\bkruse\p\d\9864\9864qpm.dgn
 09864qpm.dgn
 09-OCT-1998 09:21

MATCH LINE STA. 217+00
 SEE SHEET 37

EXIST. GUTTER ELEV. (RT.)

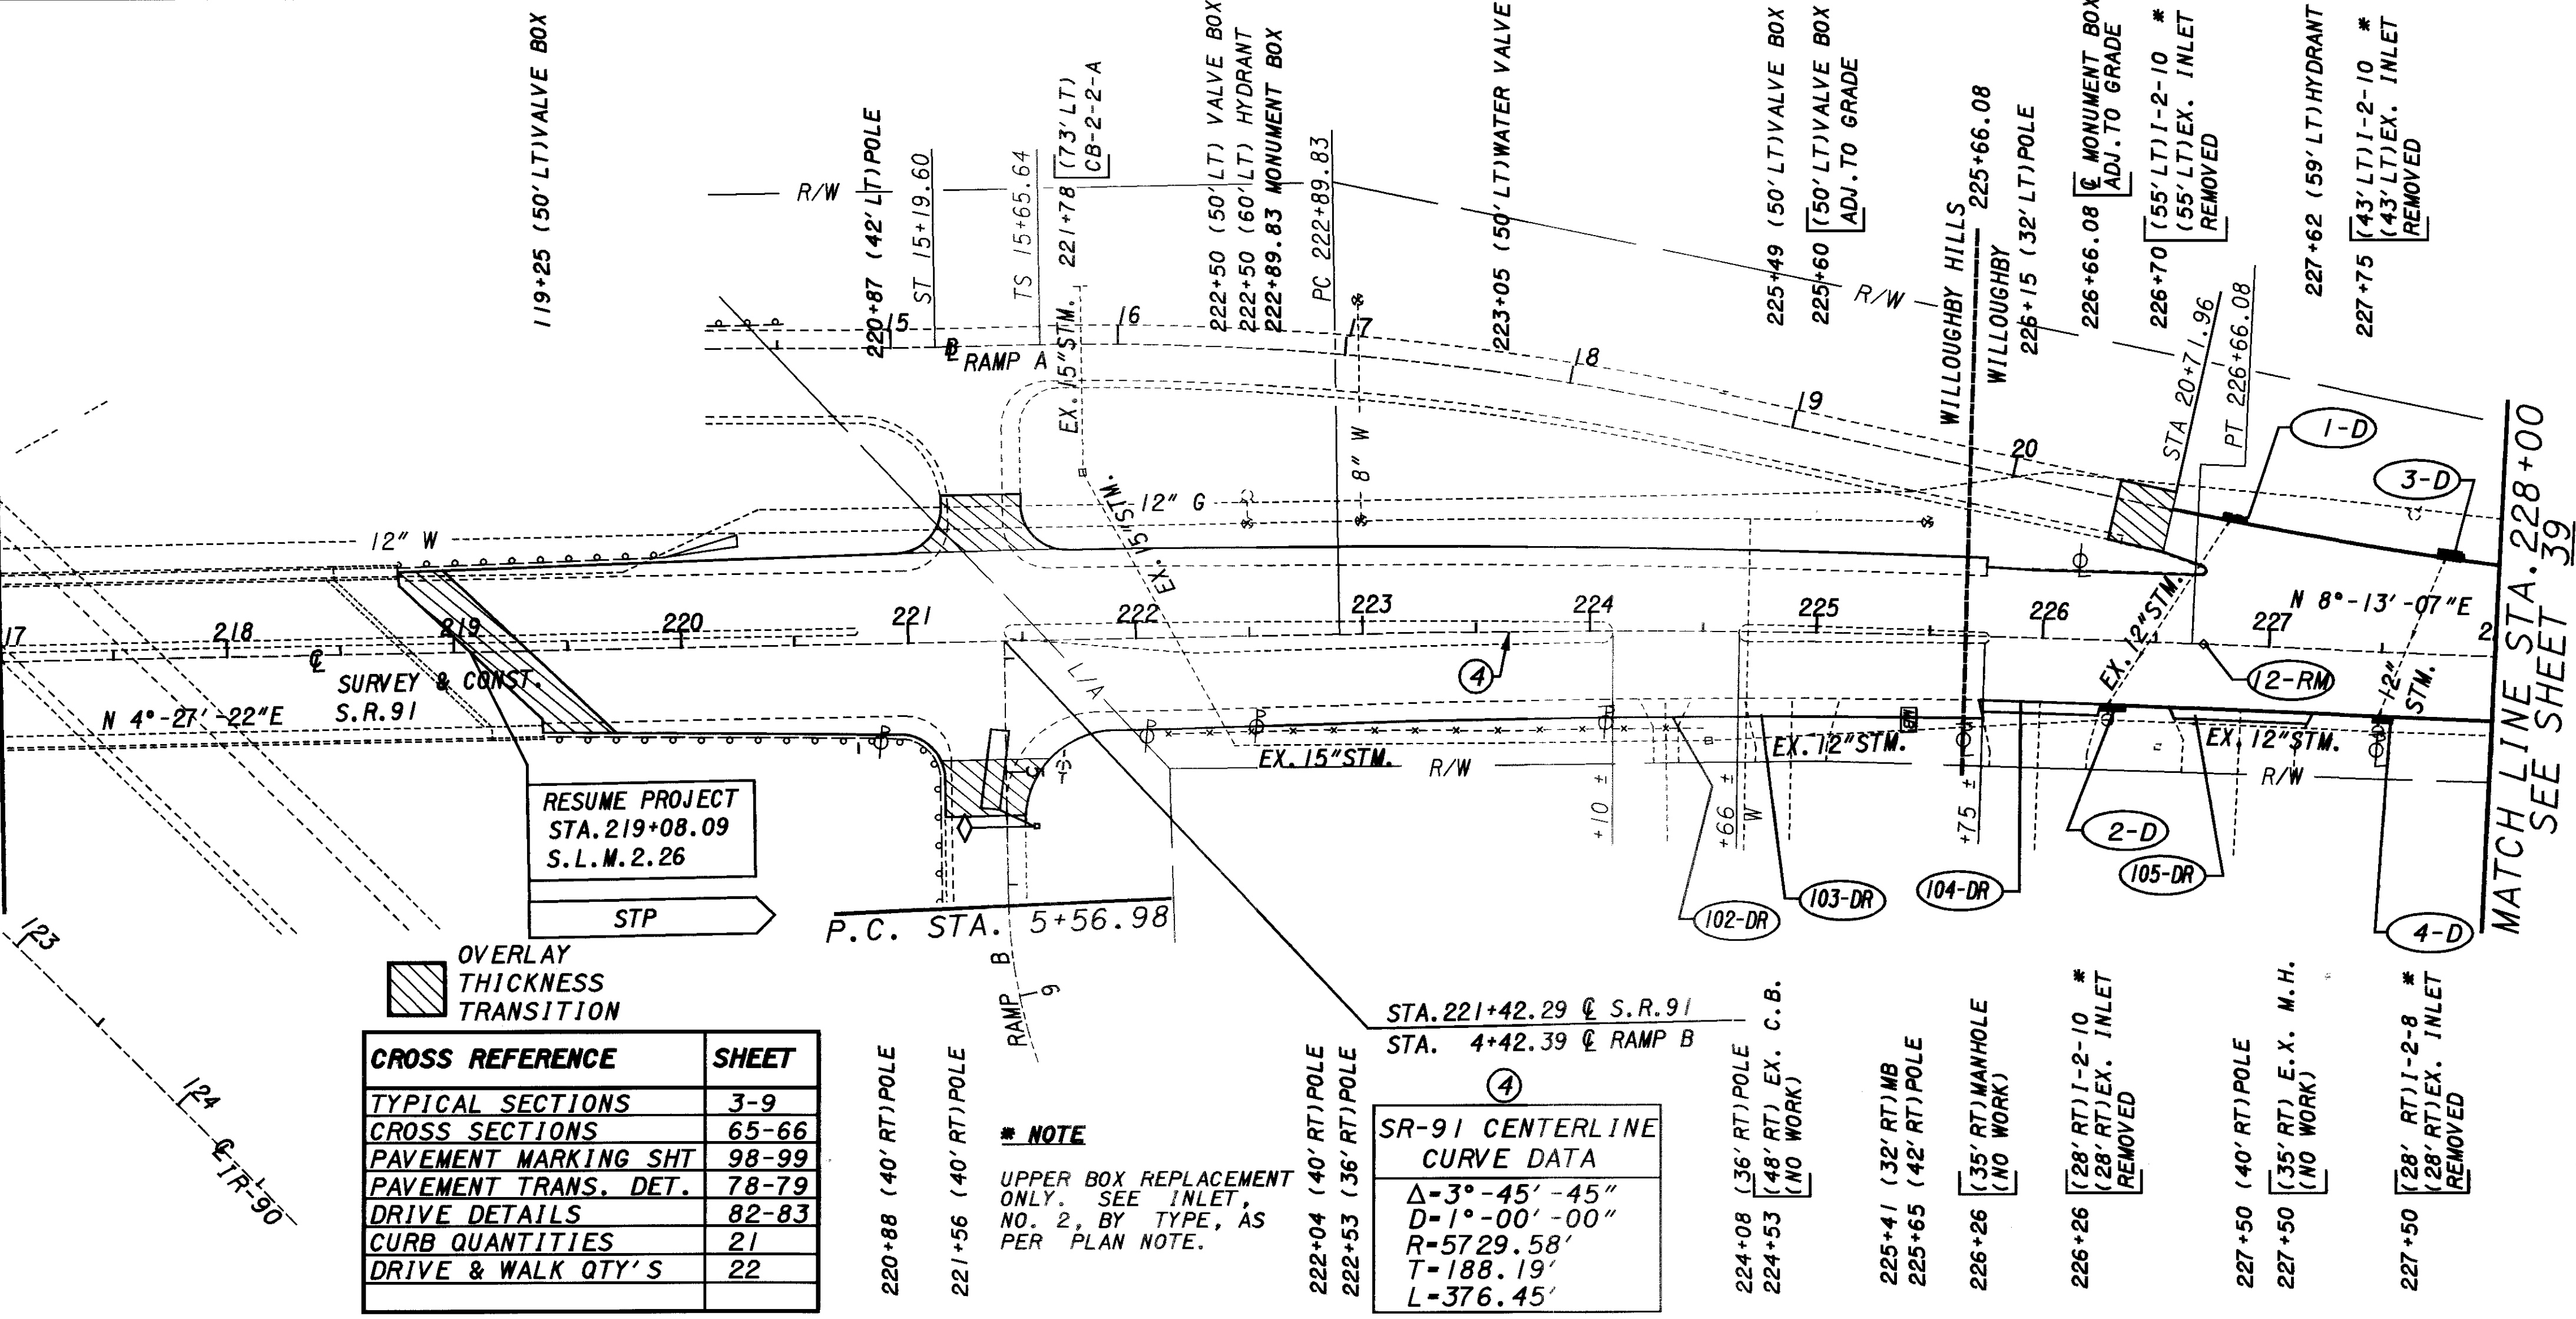


CROSS REFERENCE

CROSS REFERENCE	SHEET
TYPICAL SECTIONS	3-9
CROSS SECTIONS	65-66
PAVEMENT MARKING SHT	98-99
PAVEMENT TRANS. DET.	78-79
DRIVE DETAILS	82-83
CURB QUANTITIES	21
DRIVE & WALK QTY'S	22

NOTE
 UPPER BOX REPLACEMENT ONLY. SEE INLET, NO. 2, BY TYPE, AS PER PLAN NOTE.

SR-91 CENTERLINE CURVE DATA

Δ -3°-45'-45"
D-1°-00'-00"
R-5729.58'
T-188.19'
L-376.45'

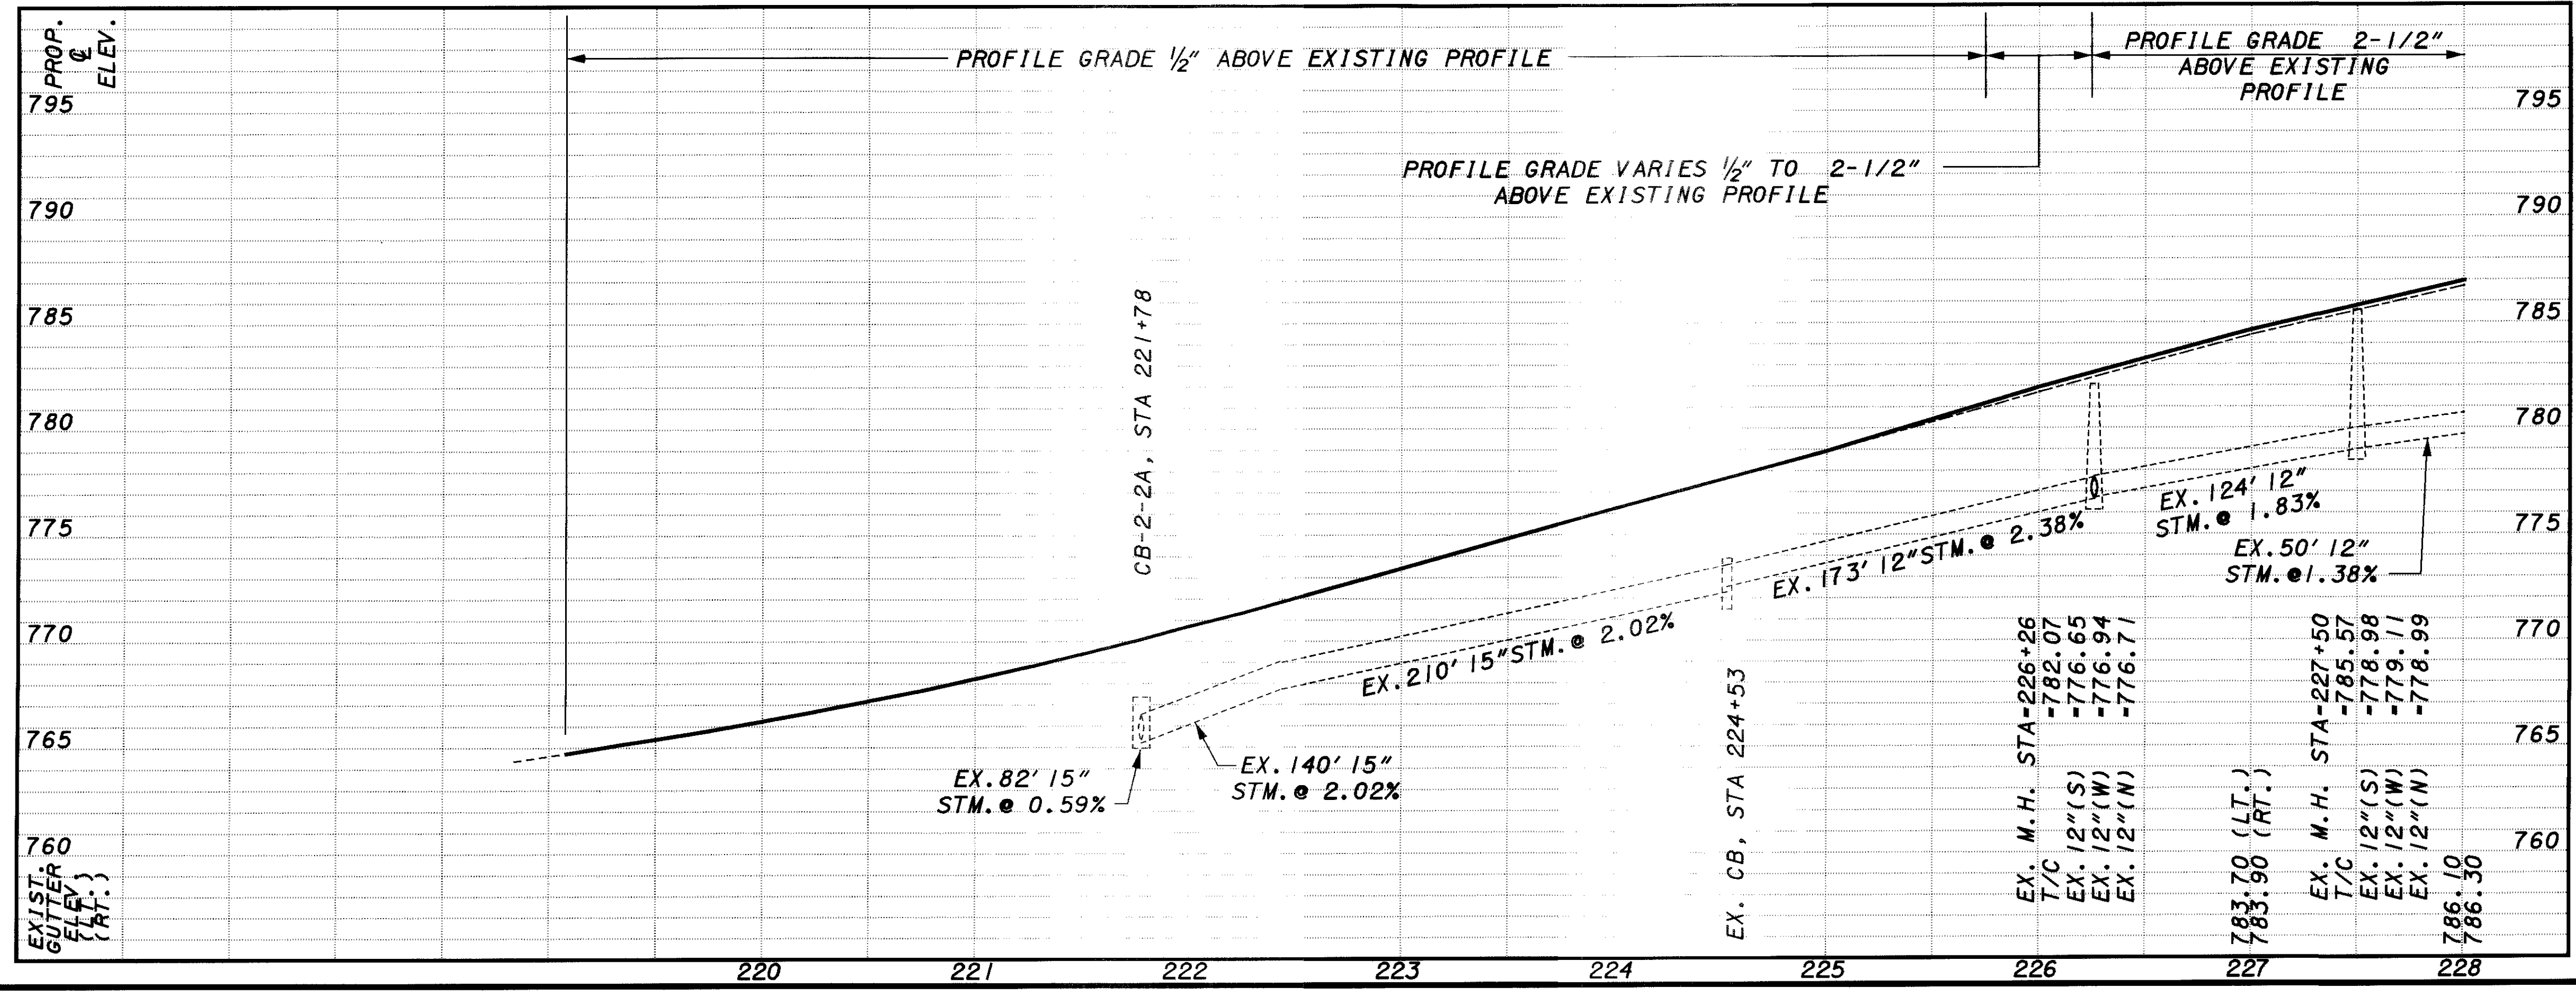

REF. NO.	STATION TO STATION	CONDUIT TYPE				EACH	TOTALS CARRIED TO DRAINAGE SUB-SUMMARY
		B 12"	C 12"	F 6"	INLET NO. 2-B, AS PER PLAN		
1-D	226+70 LT.				1		
2-D	226+26 RT.				1		
3-D	227+75 LT.				1		
4-D	227+50 RT.				1		
TOTALS CARRIED TO DRAINAGE SUB-SUMMARY						3	