

PLOTTED BY: fkonopka
 PLOT FROM: i:\Users\bkruse\bkuse\p\d\09864\09864qpn.dgn
 PLOT SUBMITTED: 09-OCT-1998 09:21
 09864GPN.DGN



MATCH LINE STA. 228+00
 SEE SHEET 38

MATCH LINE STA. 239+00
 SEE SHEET 40

SR-91 CENTERLINE CURVE DATA

Δ	3°-20'-30"
D	1°-00'-00"
R	5729.58'
T	167.13'
L	334.17'

CROSS REFERENCE	SHEET
TYPICAL SECTIONS	3-9
CROSS SECTIONS	66-68
PAVEMENT MARKING SHT	99-100
PAVEMENT TRANS. DET.	79
DRIVE DETAILS	82-83
CURB QUANTITIES	21
DRIVE & WALK QTY'S	23
"W" QUANTITIES	25

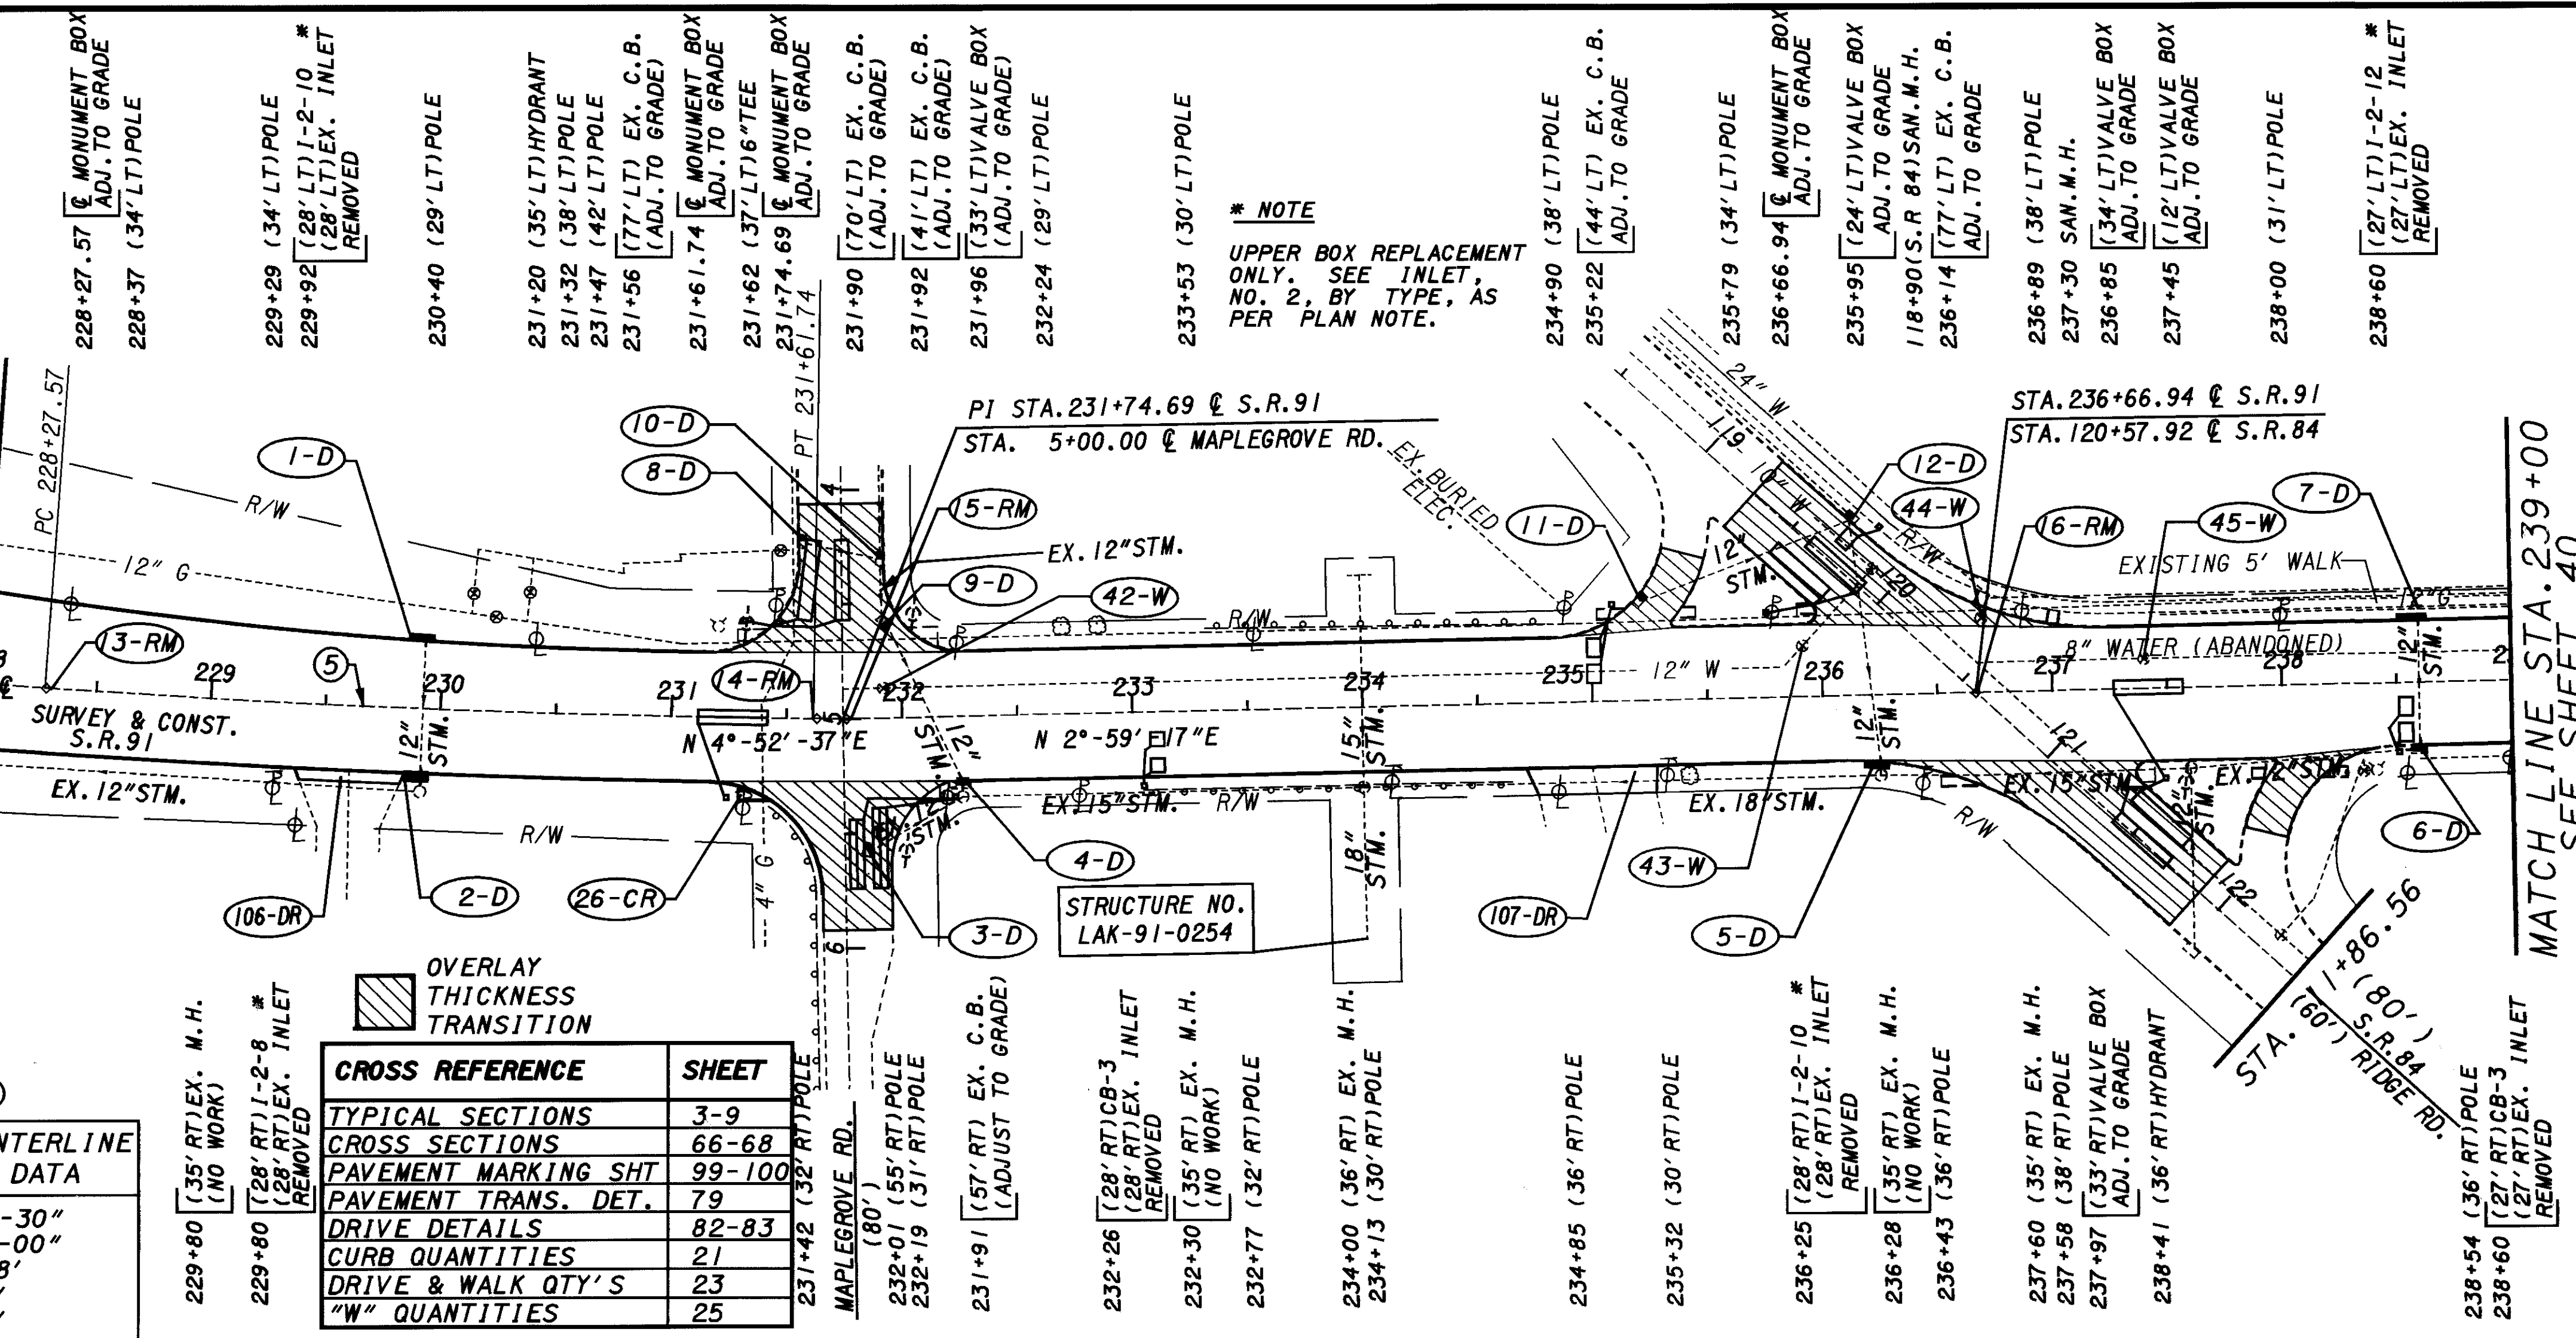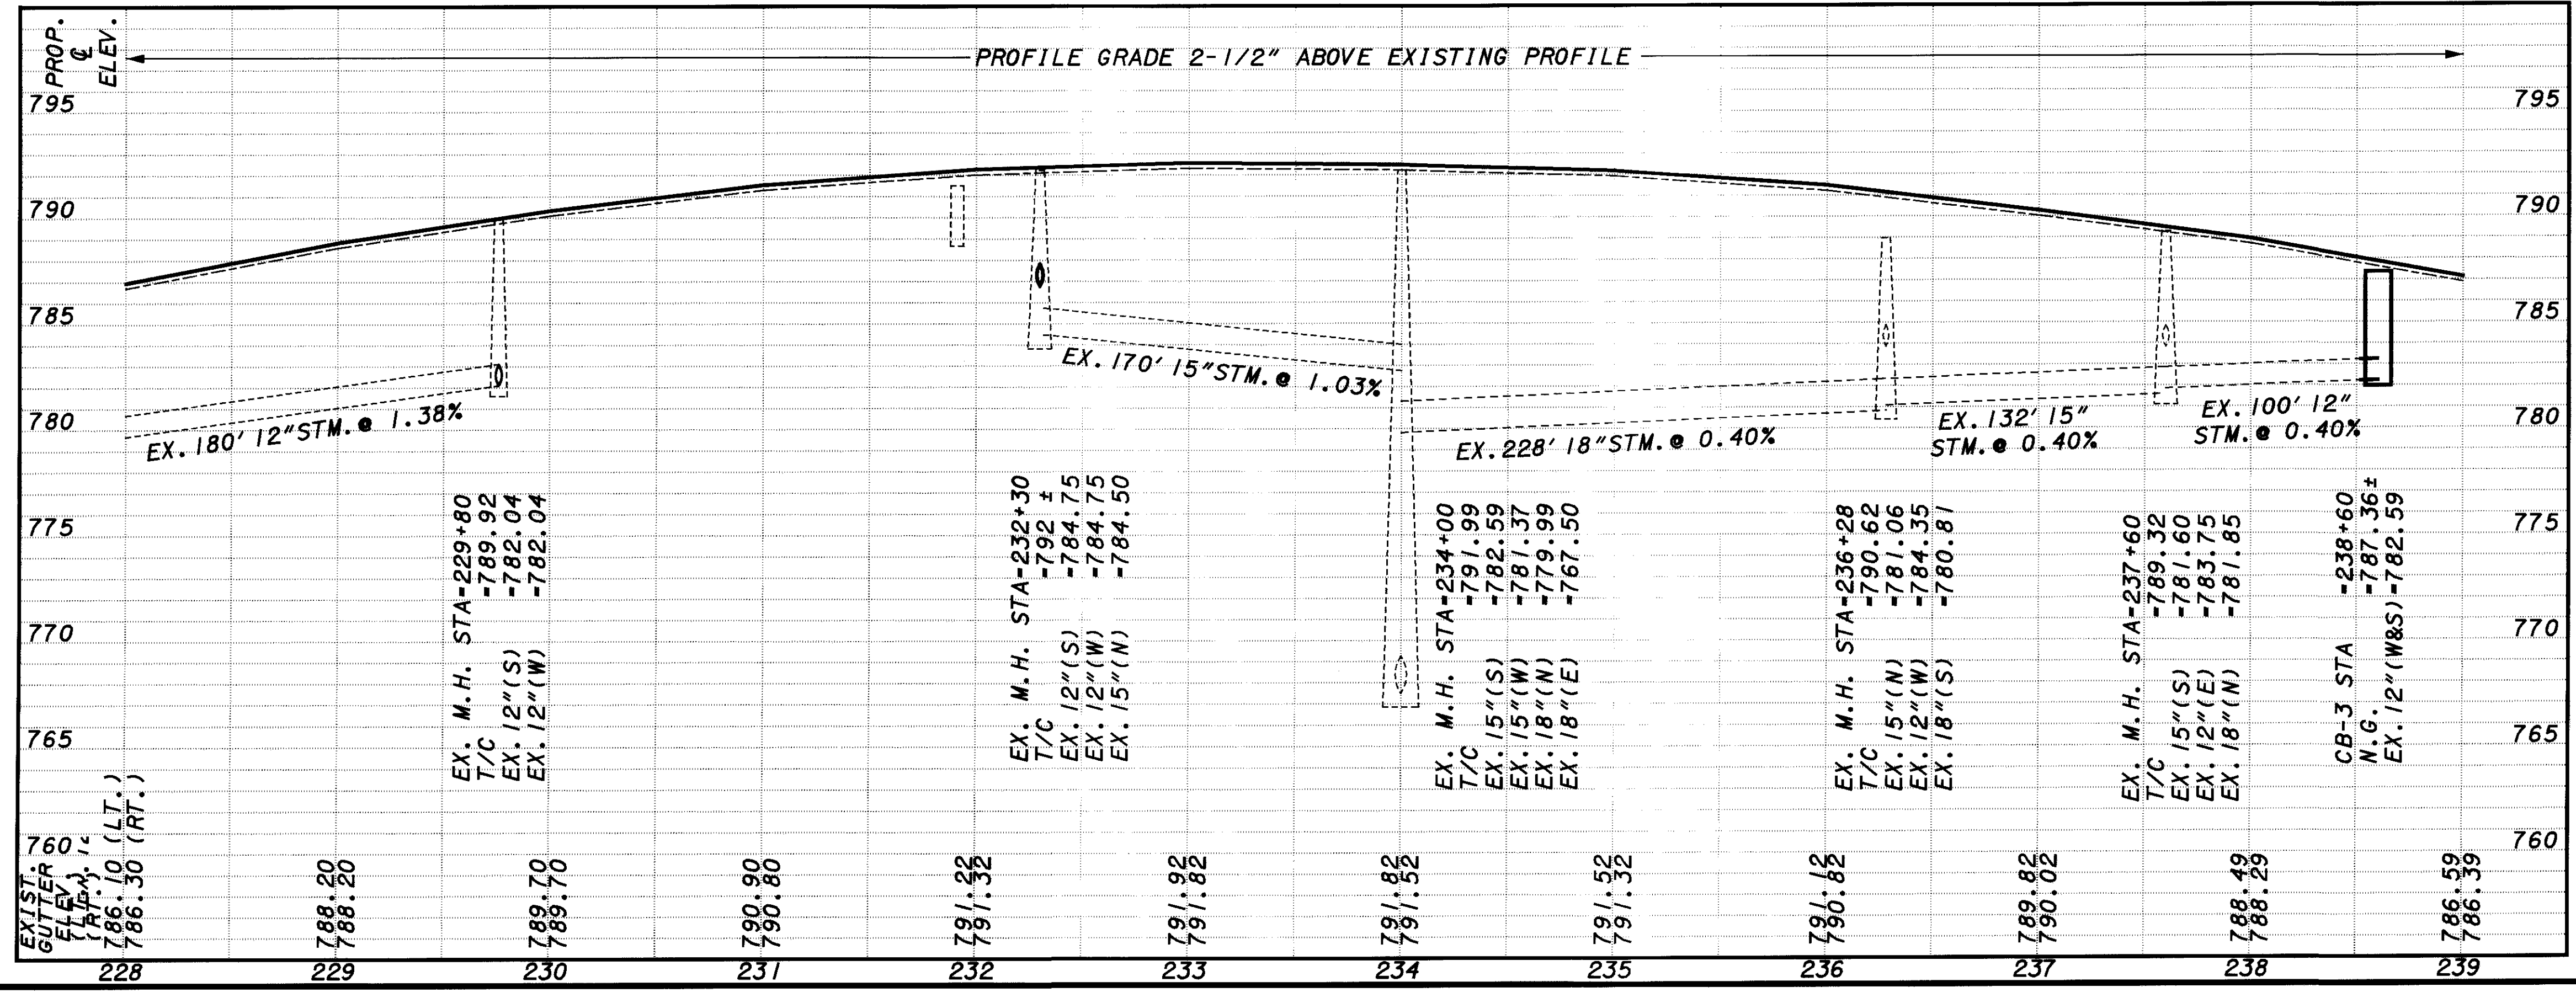

* NOTE
 UPPER BOX REPLACEMENT ONLY. SEE INLET NO. 2, BY TYPE, AS PER PLAN NOTE.

REF. NO.	STATION TO STATION	CONDUIT TYPE			CATCH BASIN, ADJUSTED TO GRADE AS PER PLAN	CATCH BASIN, NO. 3	INLET NO. 2, AS PER PLAN	INLET NO. 12, AS PER PLAN	604
		B 12"	C 12"	F 6"					
1-D	229+92 LT.				EACH				604
2-D	229+80 RT.								604
3-D	231+91 RT.								604
4-D	232+26 RT.	2	8						604
5-D	236+25 RT.								604
6-D	238+60 RT.	2	2						604
7-D	238+60 LT.								604
8-D	231+56 LT.								604
9-D	231+92 LT.								604
10-D	231+90 LT.								604
11-D	235+22 LT.								604
12-D	236+14 LT.								604
TOTALS CARRIED TO DRAINAGE SUB-SUMMARY									
		4	10		6	2	1	2	1