
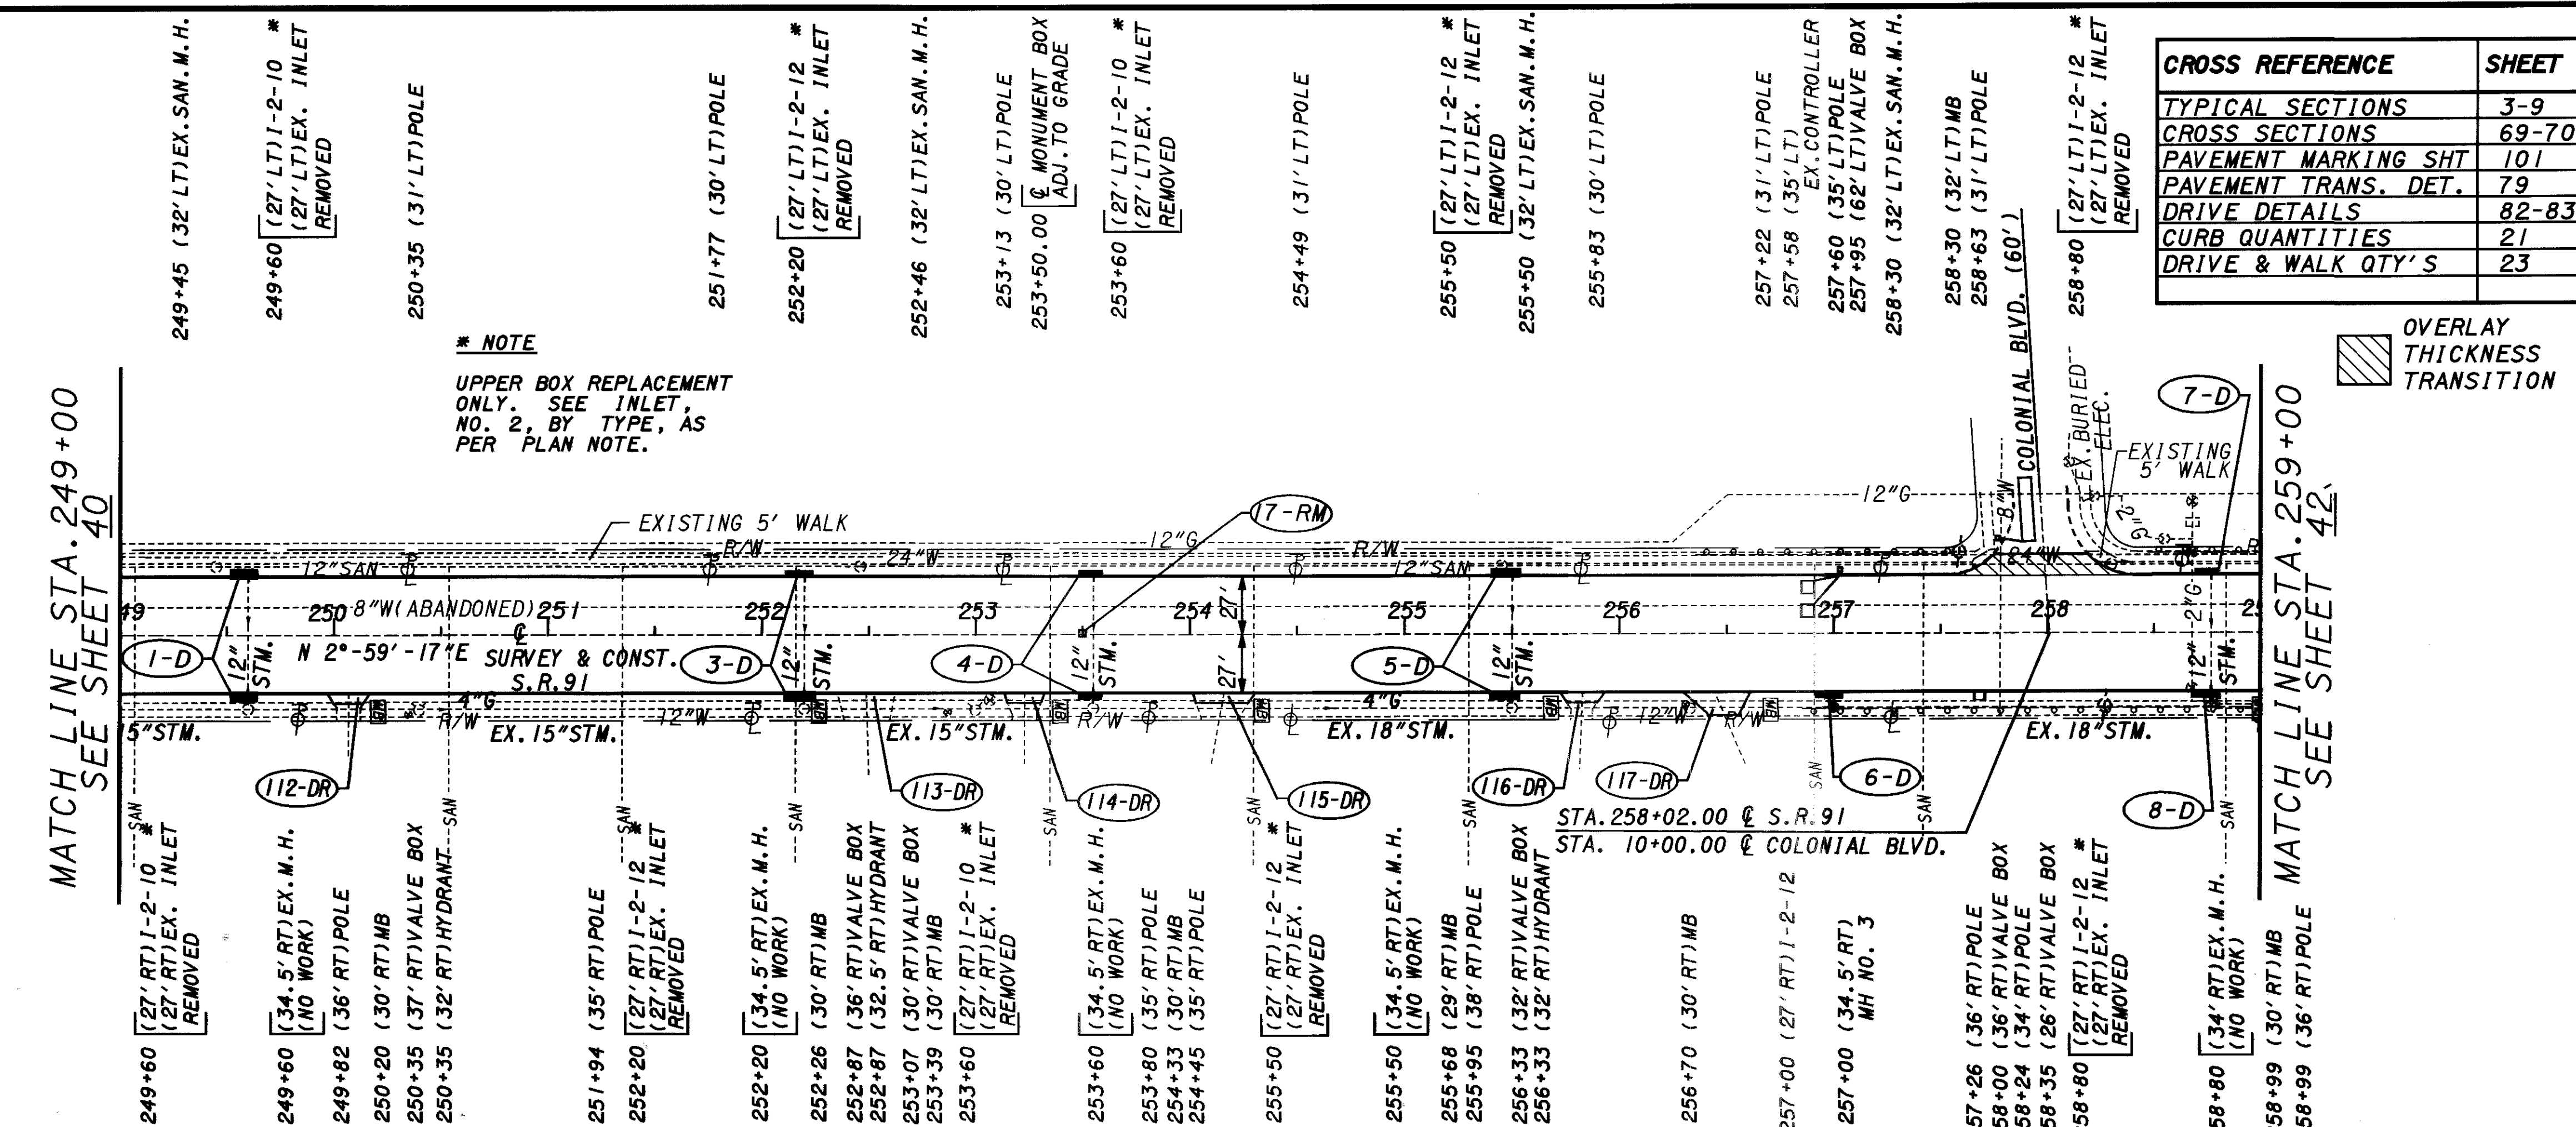


PLOTTED BY: fkonopka
 PLOTTED FROM: i:\users\bkrowse\pdr09864\09864qpp.dgn
 PLOT SUBMITTED: 09-OCT-1998 09:23
 09864GPP.DGN

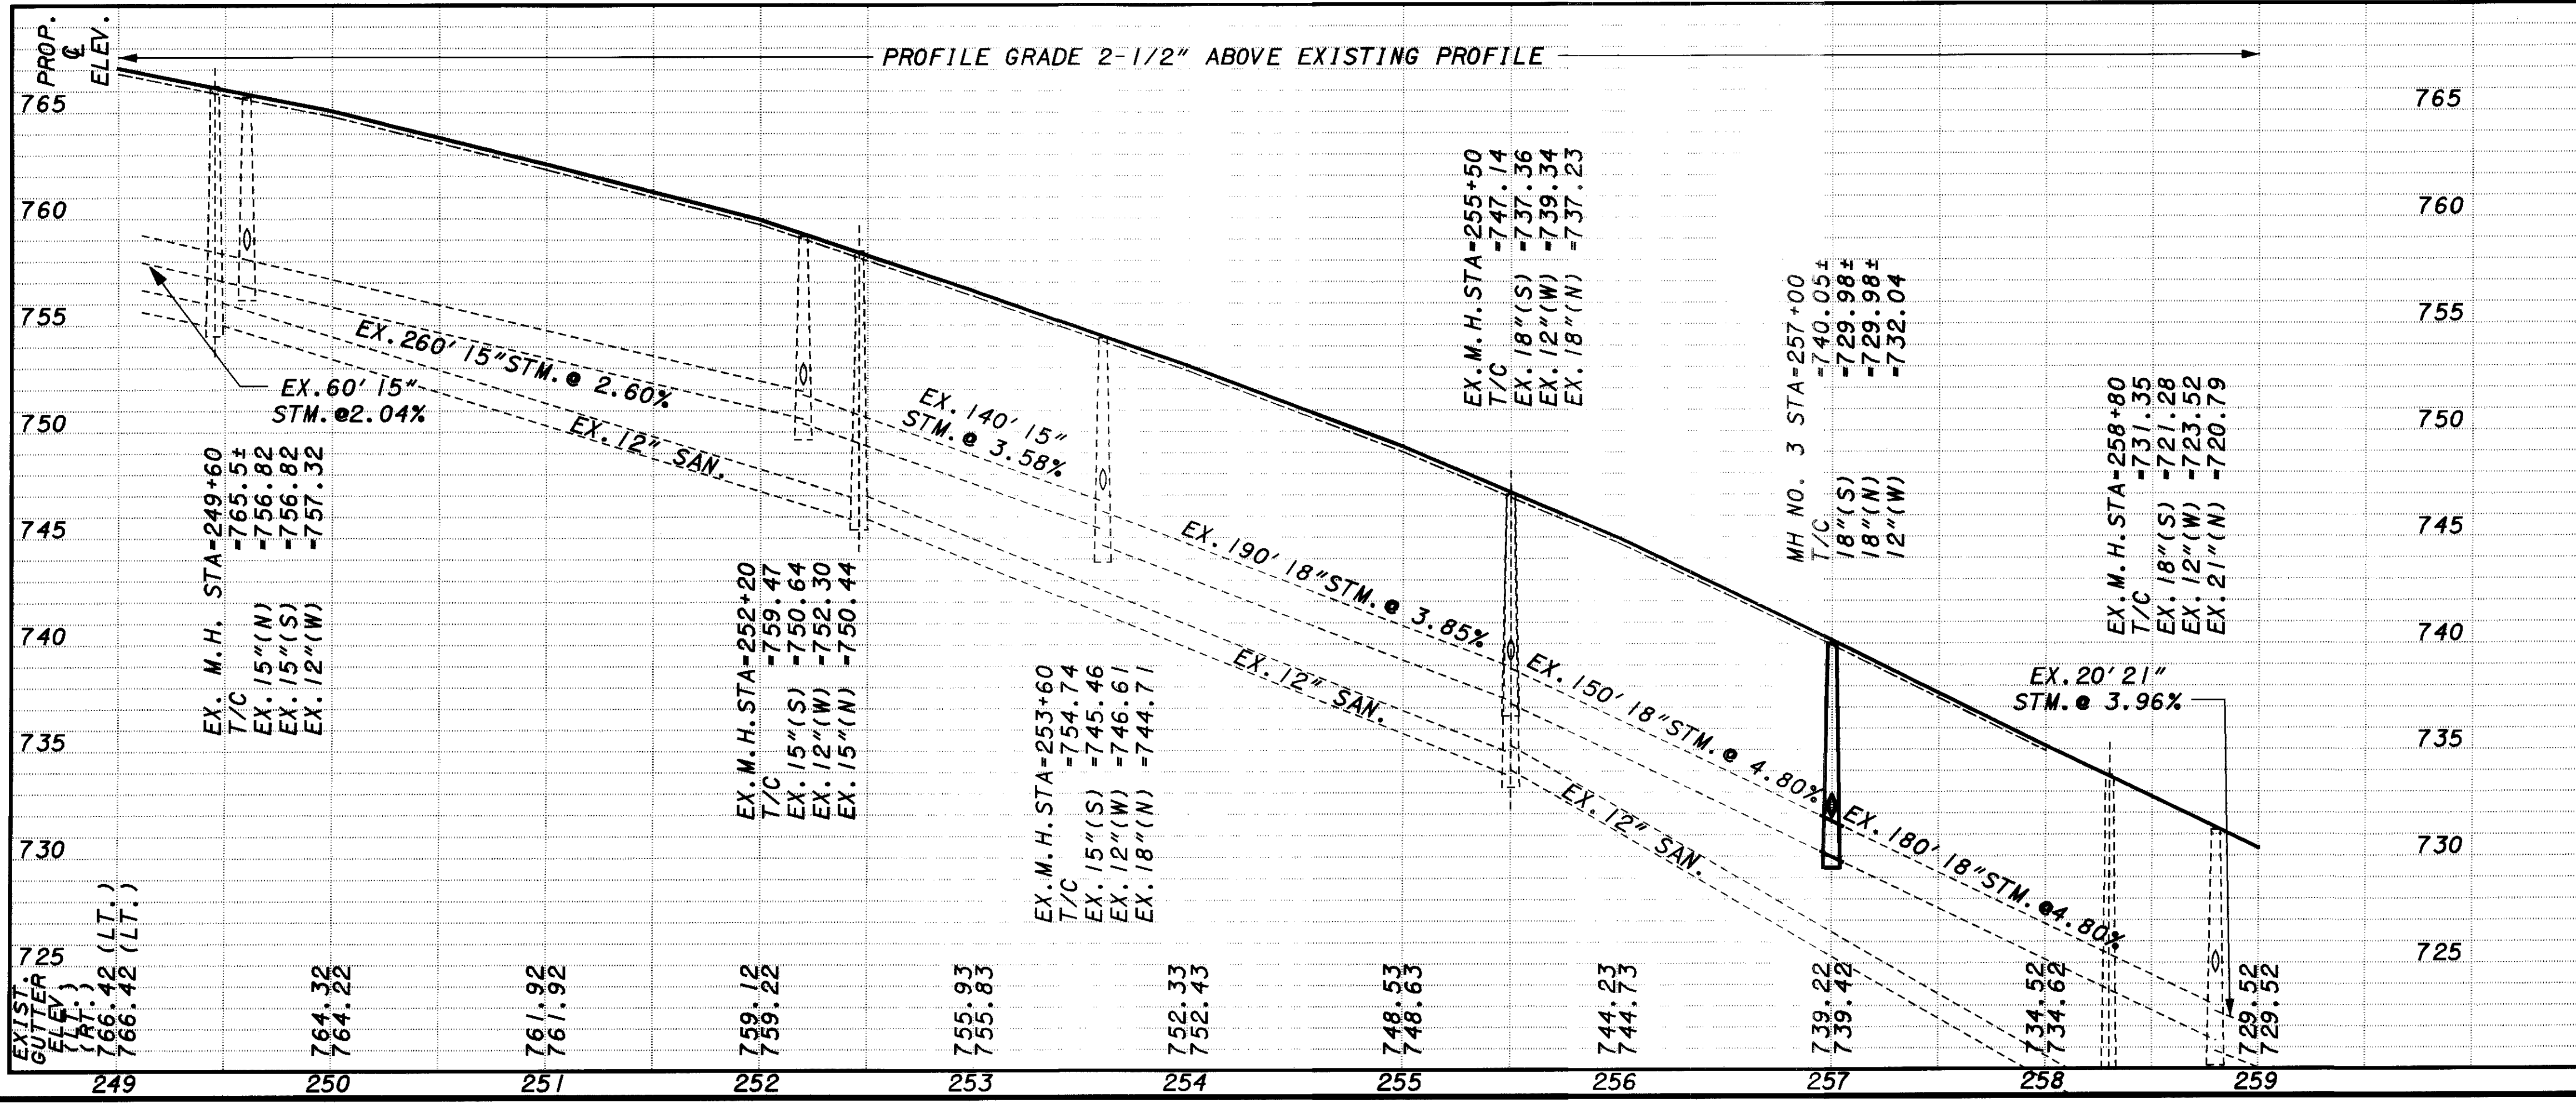

CROSS REFERENCE	SHEET
TYPICAL SECTIONS	3-9
CROSS SECTIONS	69-70
PAVEMENT MARKING SHT	101
PAVEMENT TRANS. DET.	79
DRIVE DETAILS	82-83
CURB QUANTITIES	21
DRIVE & WALK QTY'S	23

REF. NO.	STATION TO STATION	CONDUIT TYPE			CONDUIT LIN. FT.	TOTALS CARRIED TO DRAINAGE SUB-SUMMARY
		B 12"	C 18"	F 6"		
1-D	249+60 LT. & RT.				2	
3-D	252+20 LT. & RT.				2	
4-D	253+60 LT. & RT.				2	
5-D	255+50 LT. & RT.				1	
6-D	257+00 RT.				1	
7-D	258+80 LT.				1	
8-D	258+80 RT.				1	
TOTALS CARRIED TO DRAINAGE SUB-SUMMARY					14	