



PLOTTED BY: fkonopka  
 PLOTTED FROM: i:\users\bkruse\p09864\p09864qxa.dgn  
 PLOT SUBMITTED: 09-OCT-1998 09:34  
 09864GXA.DGN

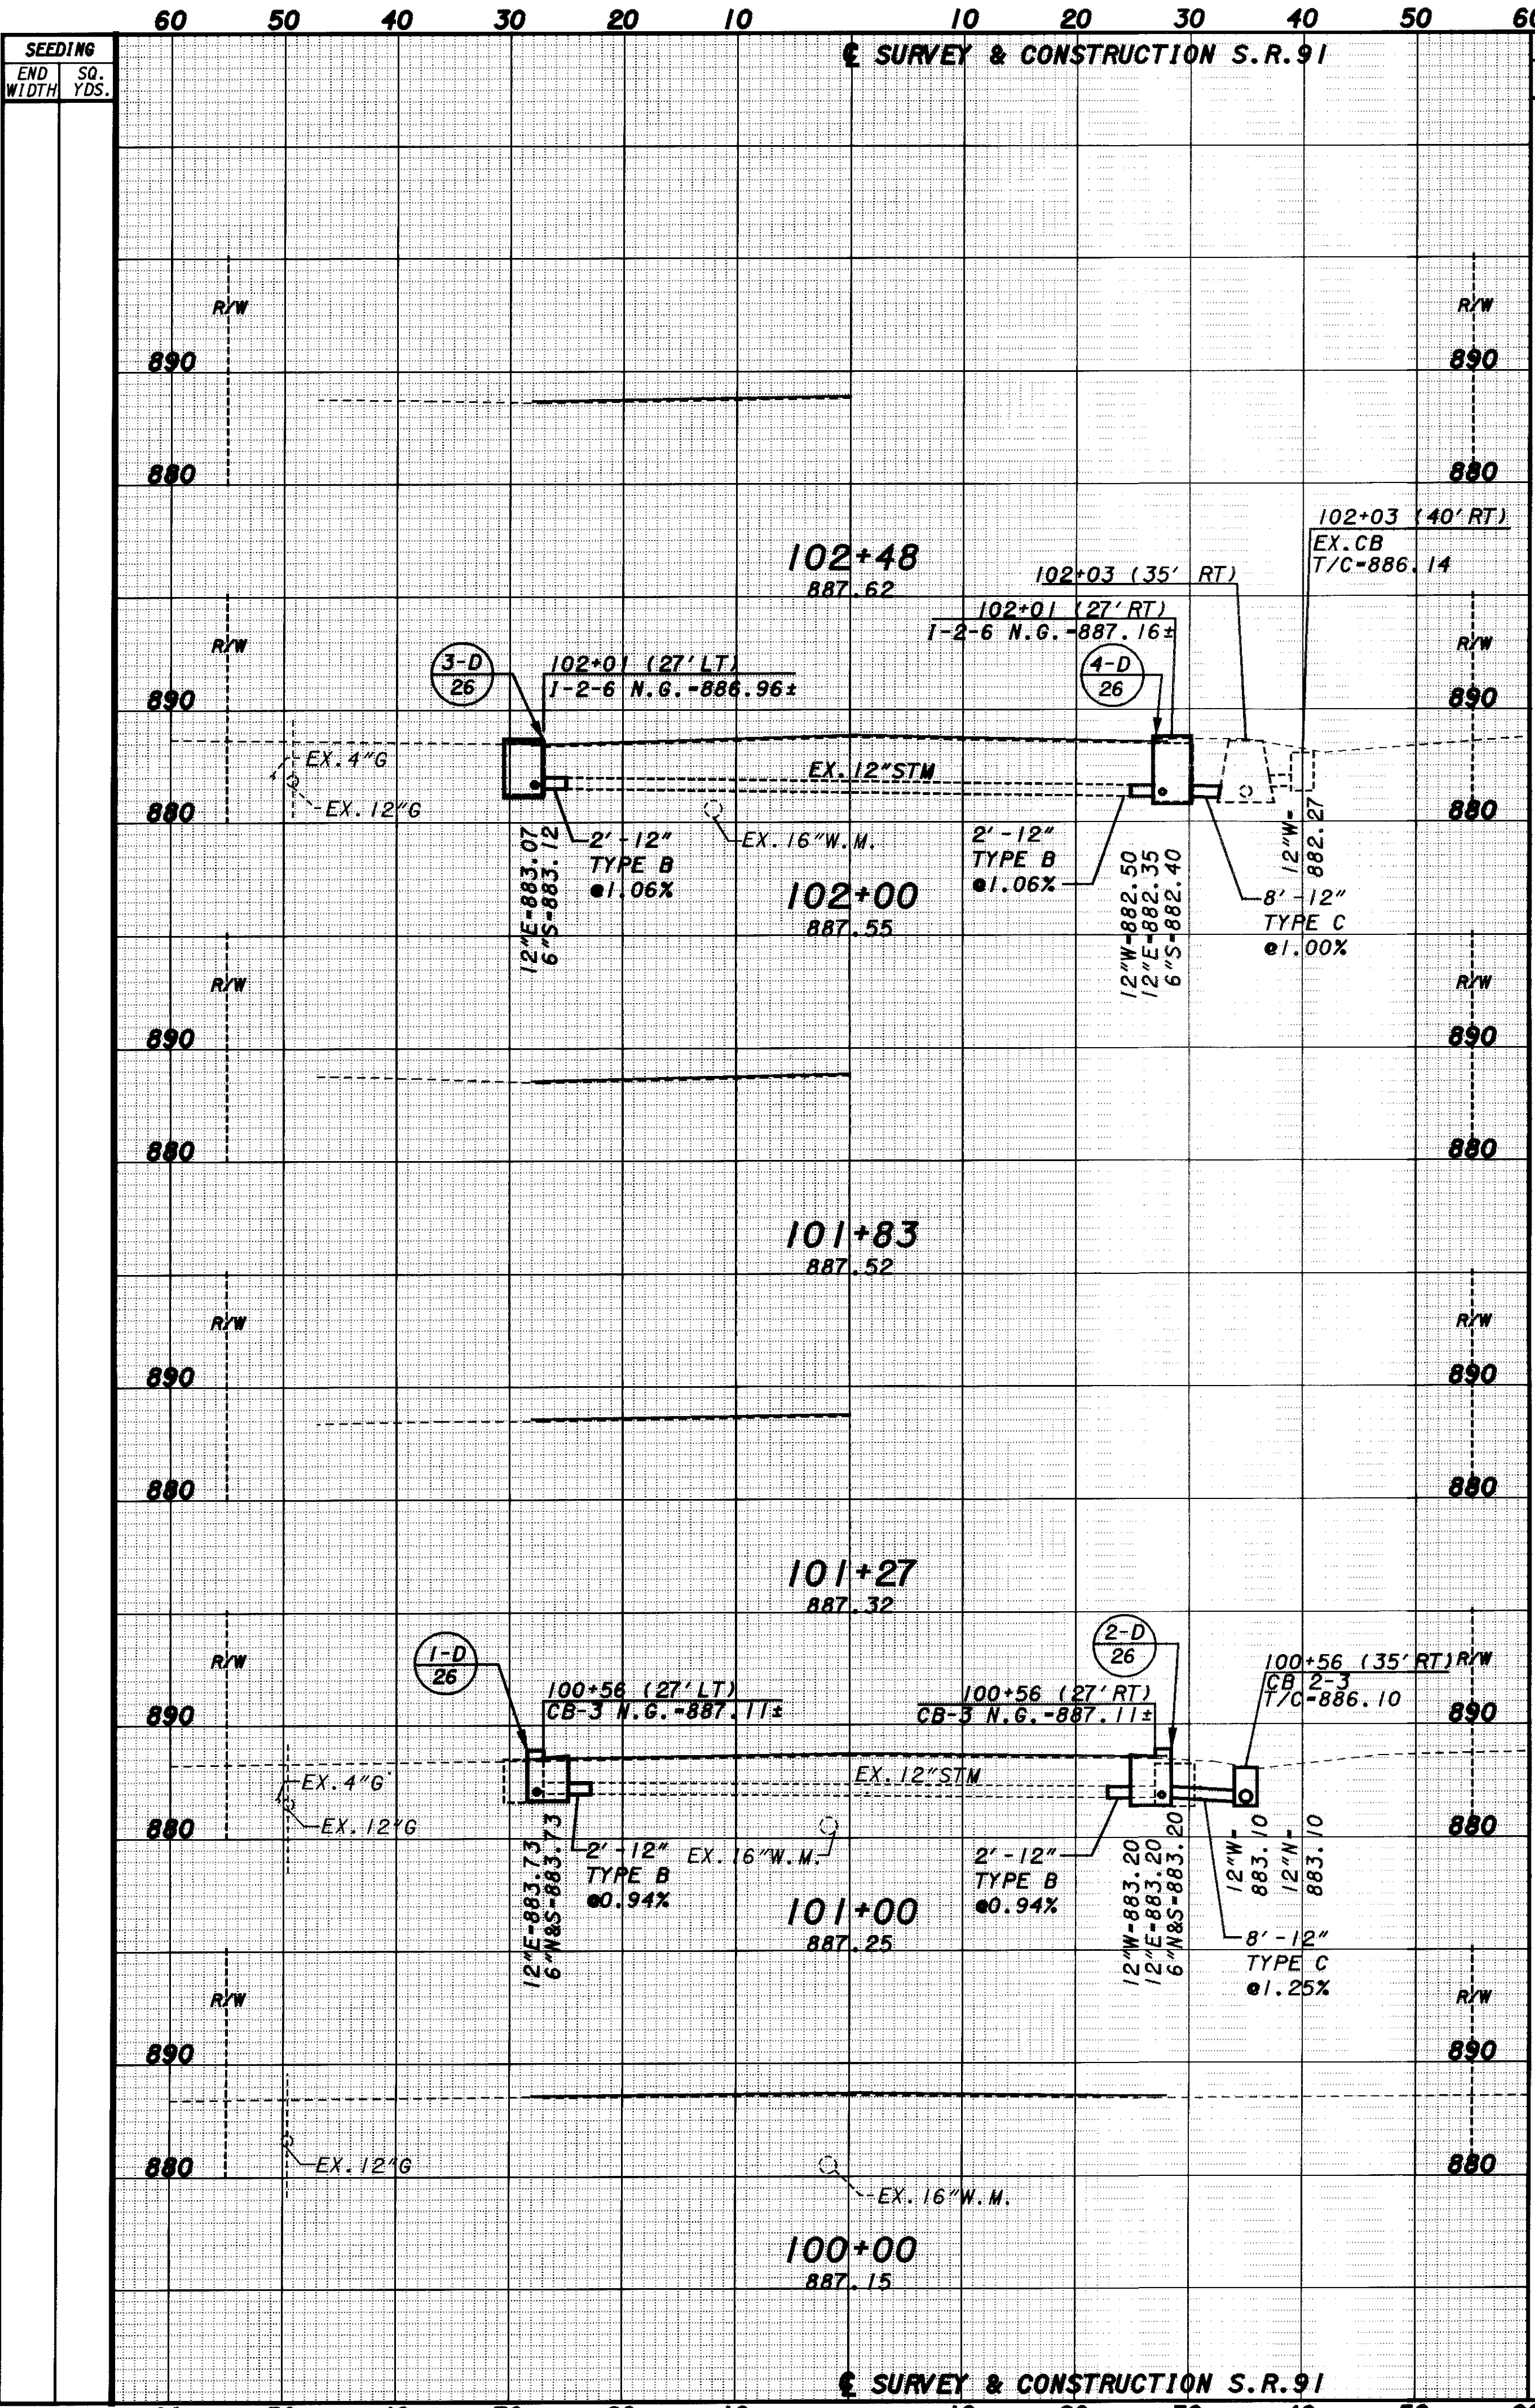

END AREA		VOLUME		SEEDING	
CUT	FILL	CUT	FILL	END WIDTH	SO. YDS.

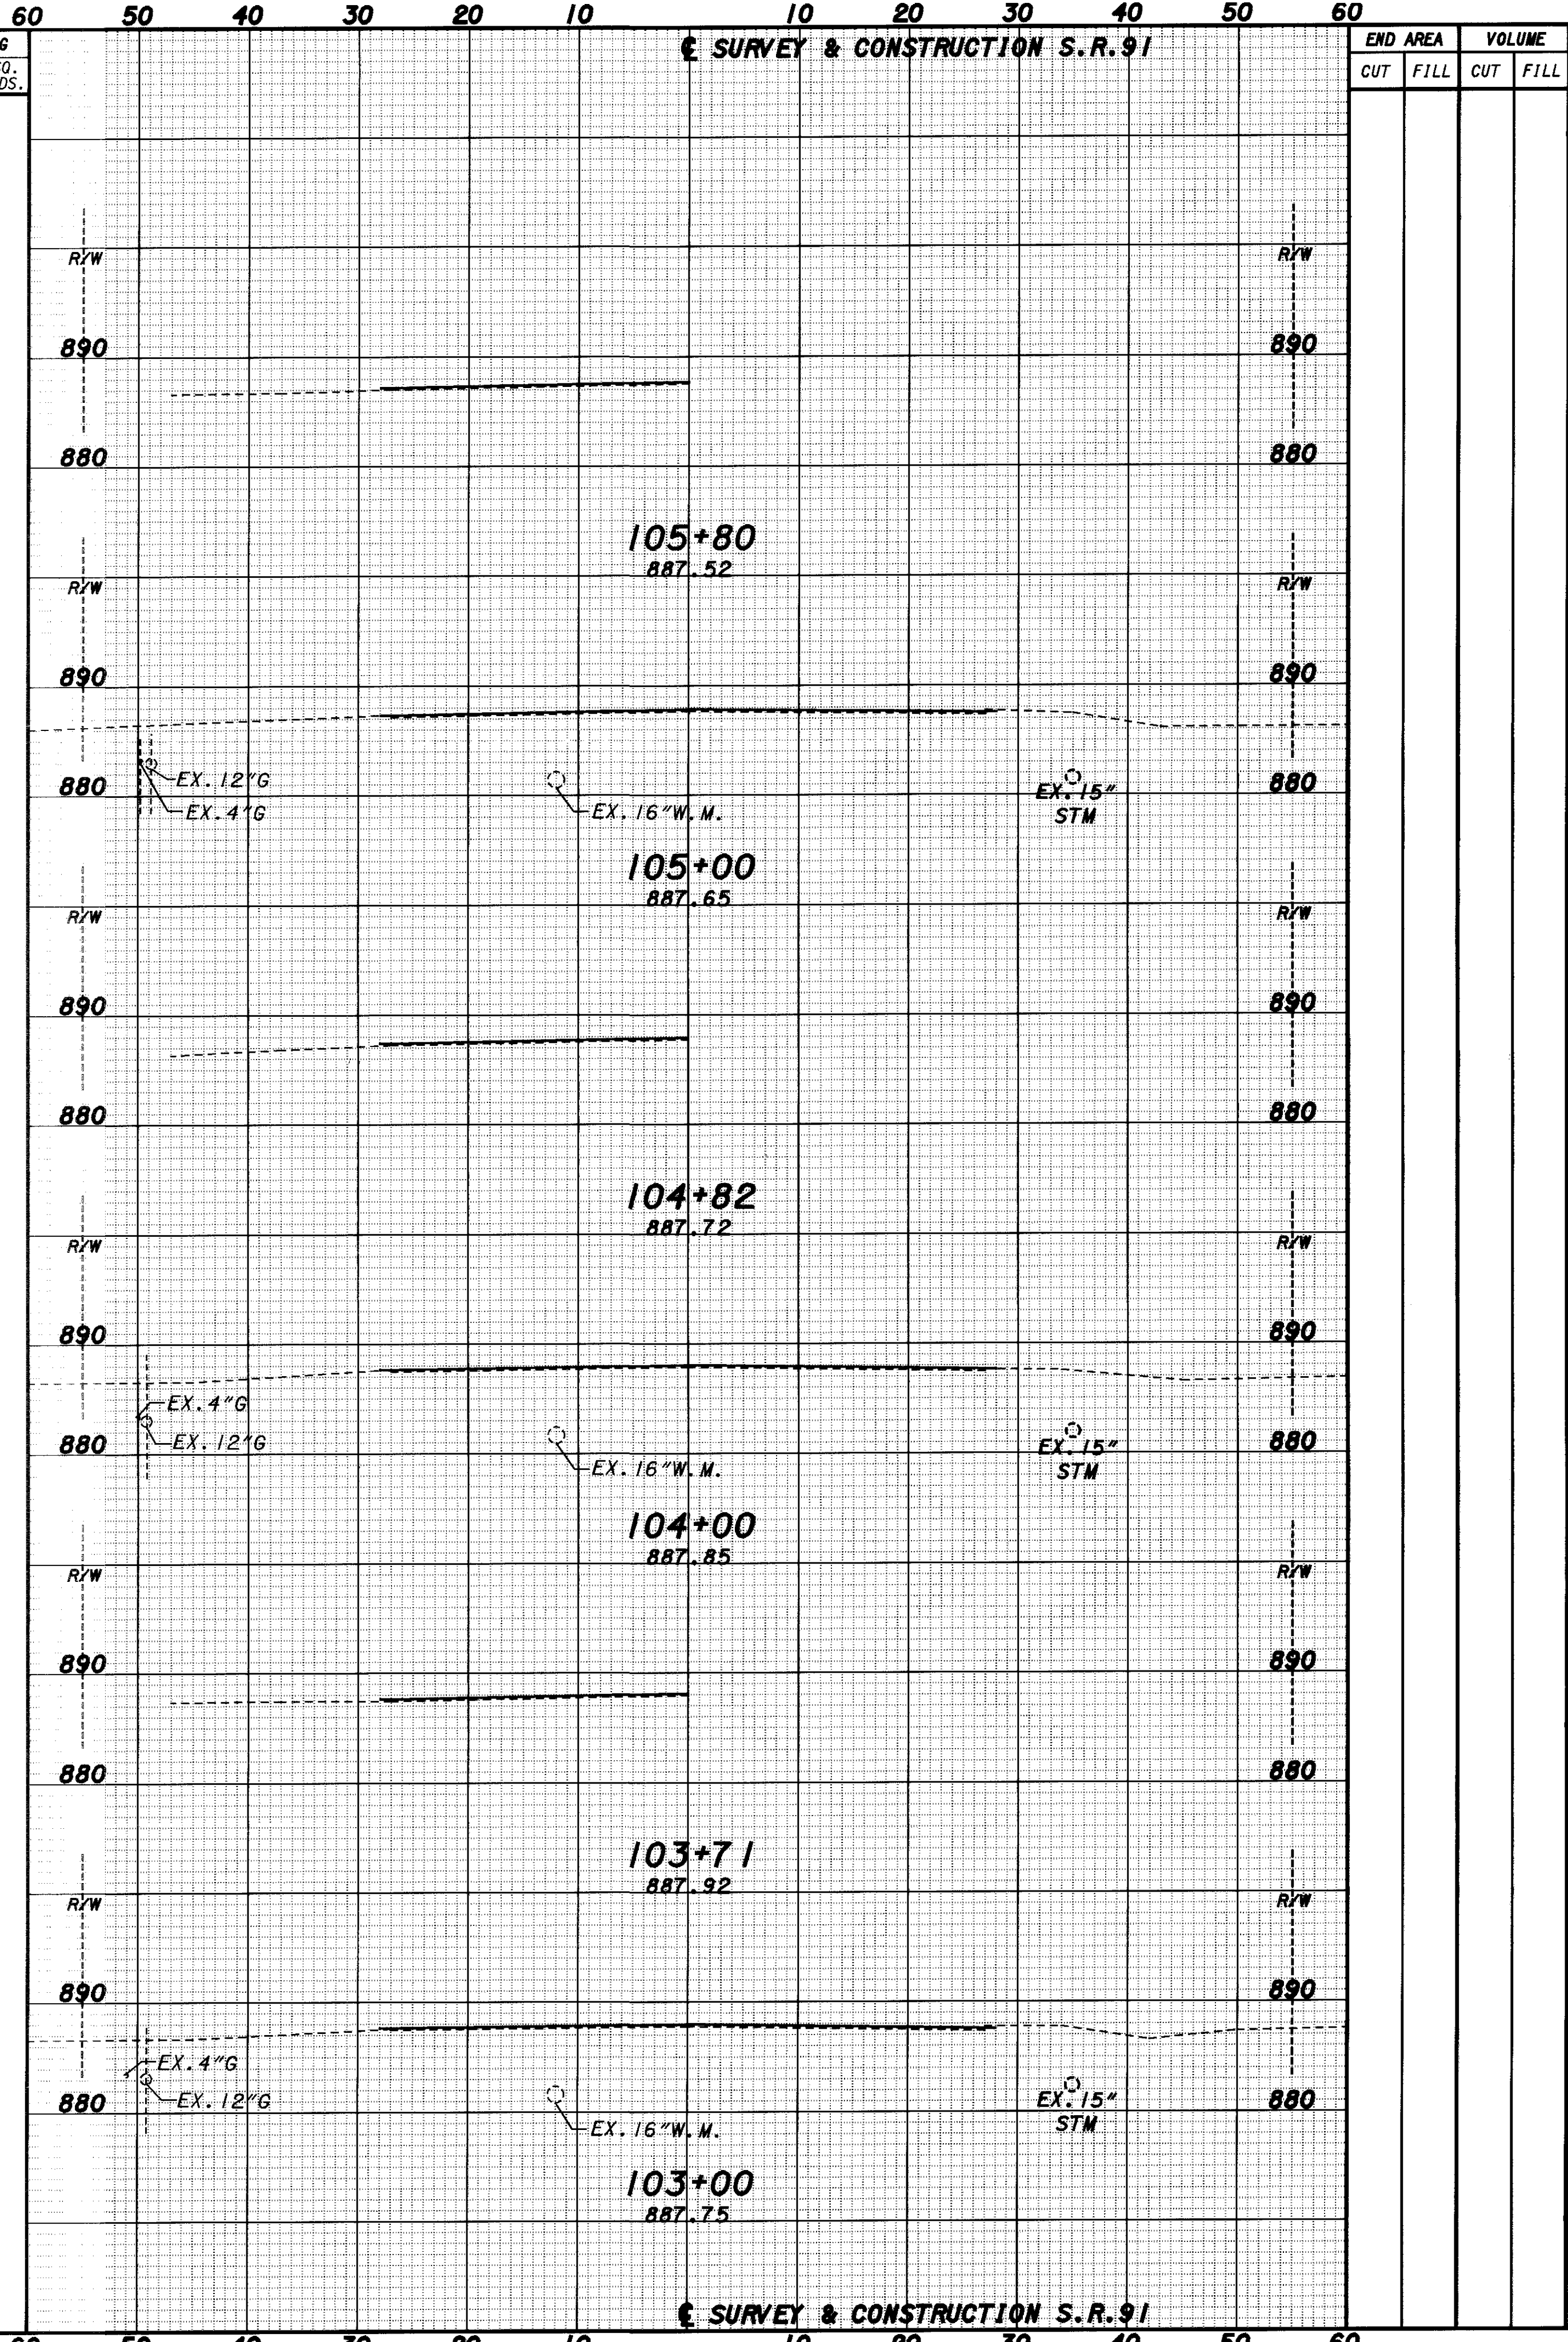

END AREA		VOLUME		SEEDING	
CUT	FILL	CUT	FILL	END WIDTH	SO. YDS.

CUYAHOGA COUNTY  
 LAKE COUNTY  
 CUY/LAK-91-15.42/0.00  
 CROSS SECTION SHEET  
 SR-91  
 STA. 100+00 TO STA. 105+80  
 CONSULT AREA  
 BJK  
 CHECKED  
 DRL  
 47  
 104