
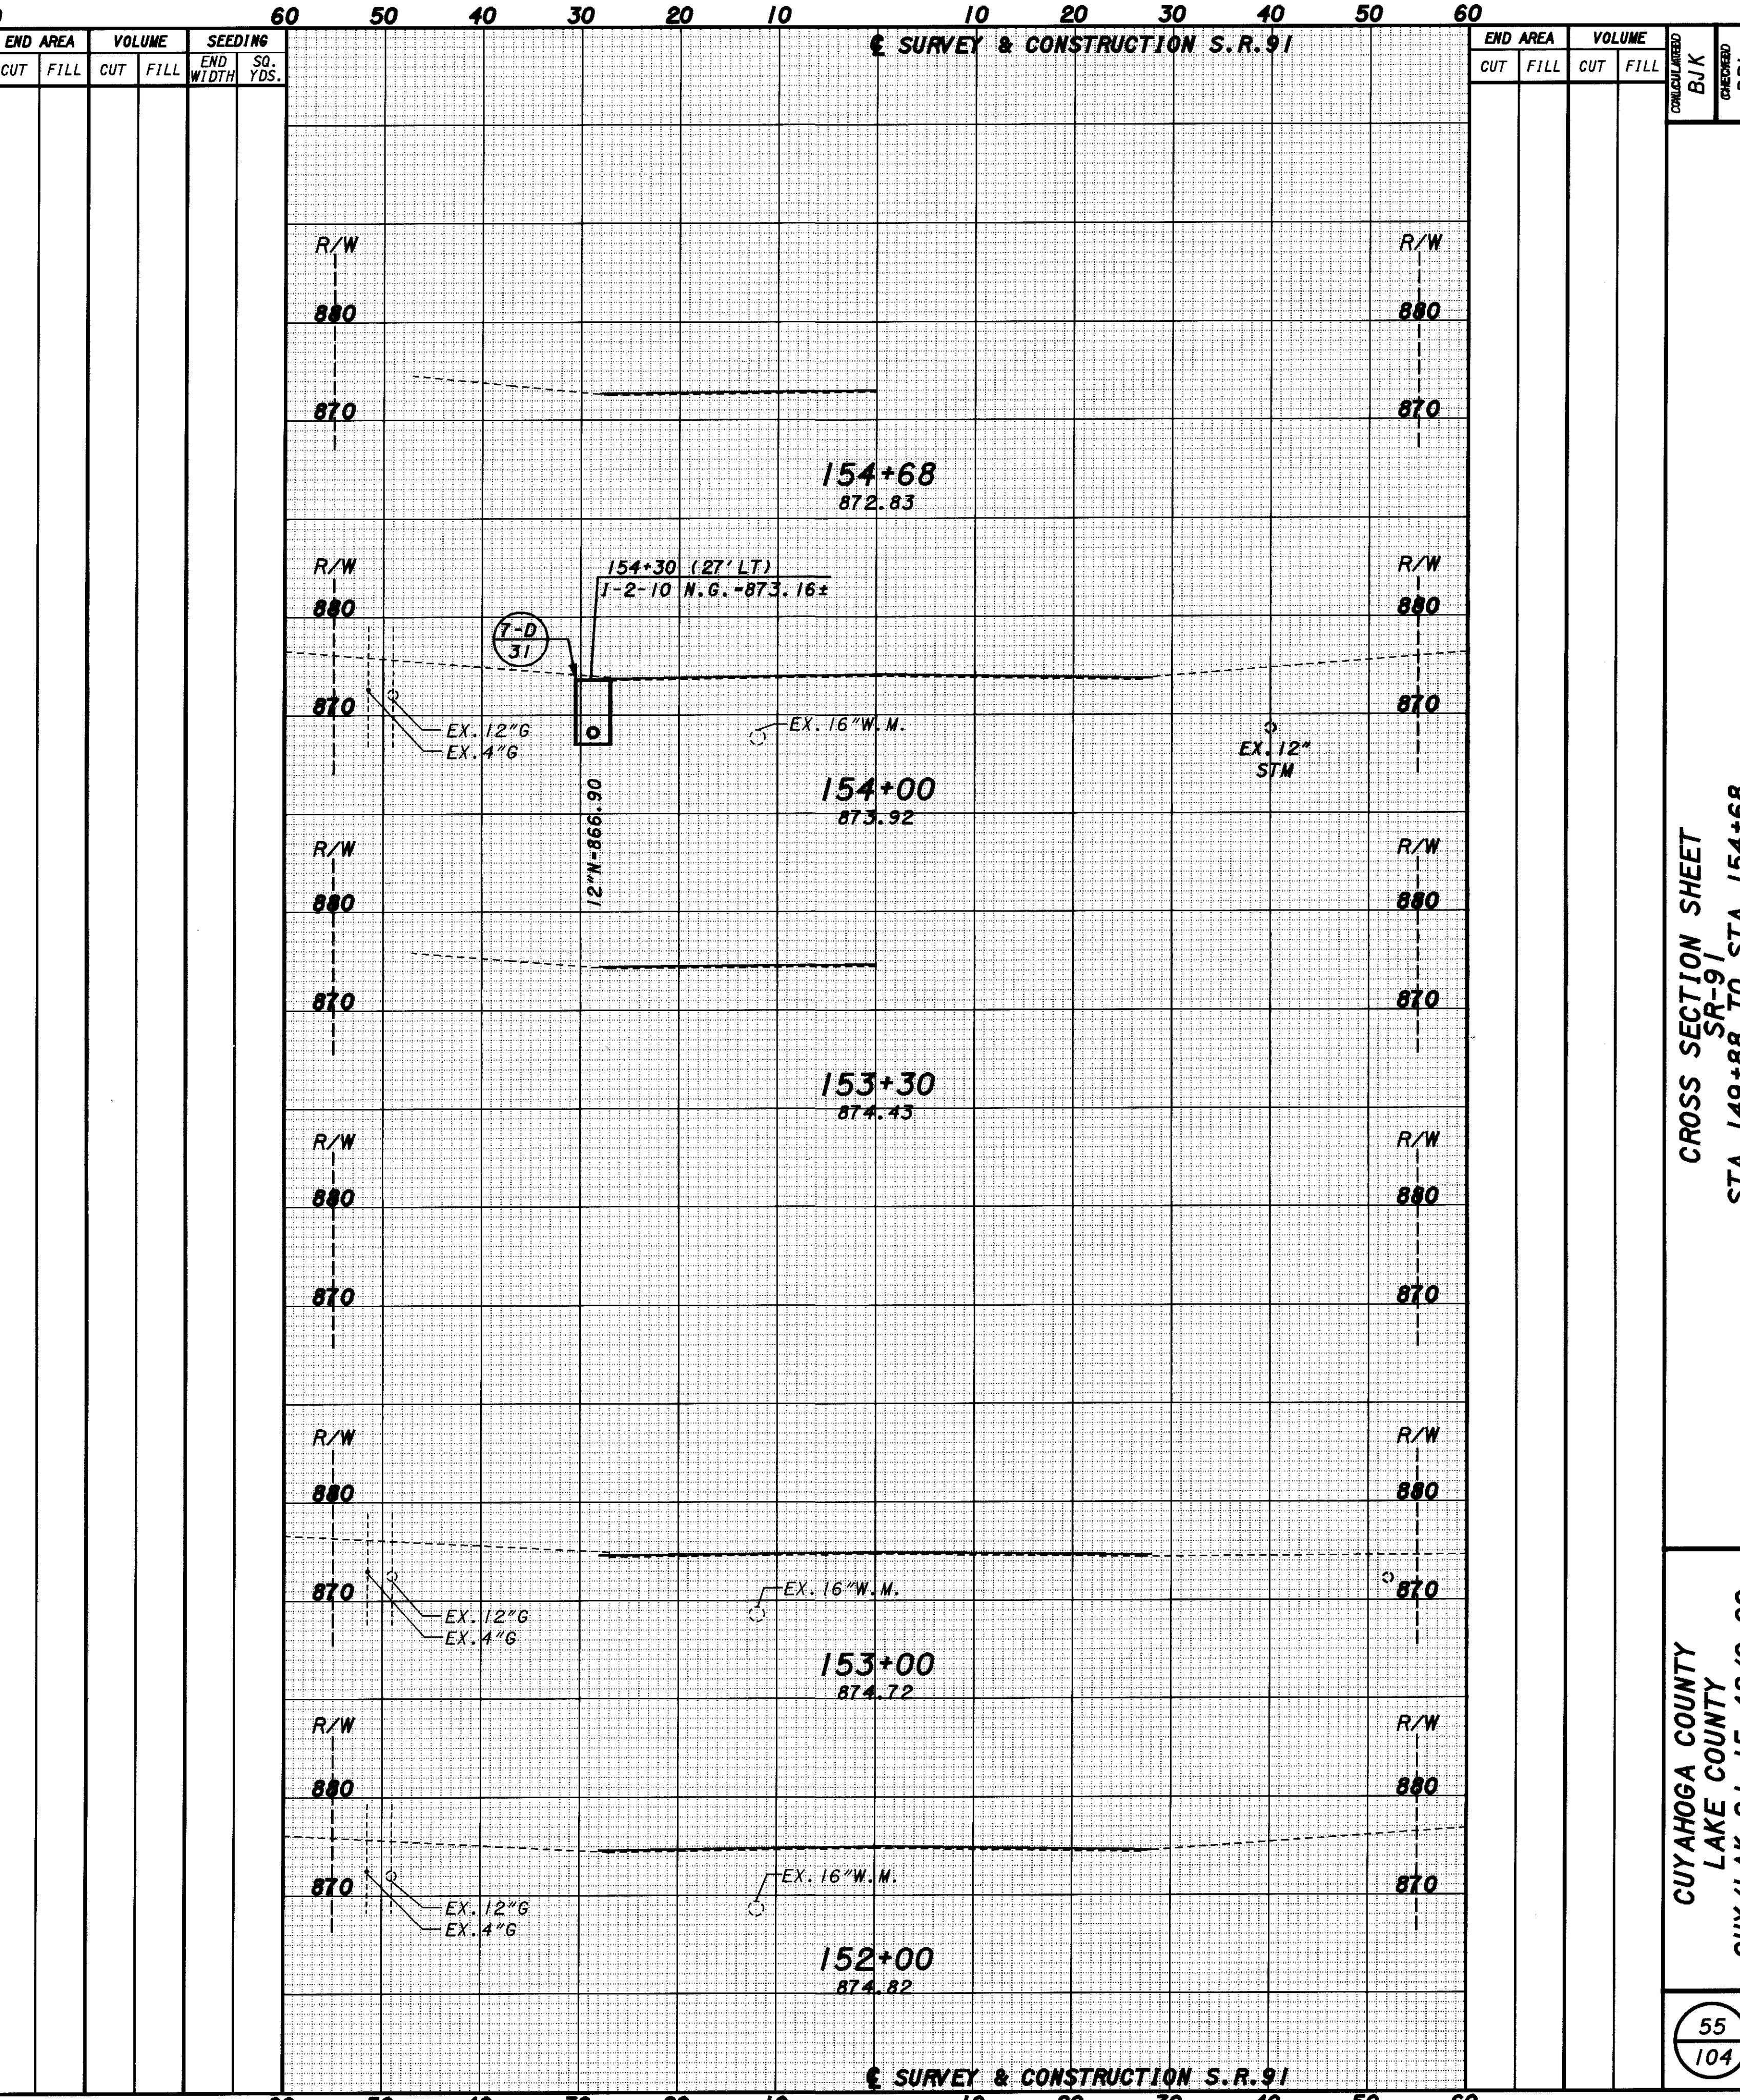


PLOTTED BY: fkonopka
 PLOTTED FROM: \\Users\bkruse\pld\9864\9864qxd.dgn
 09864GXI.DGN
 PLOT SUBMITTED: 09-OCT-1998 09:43

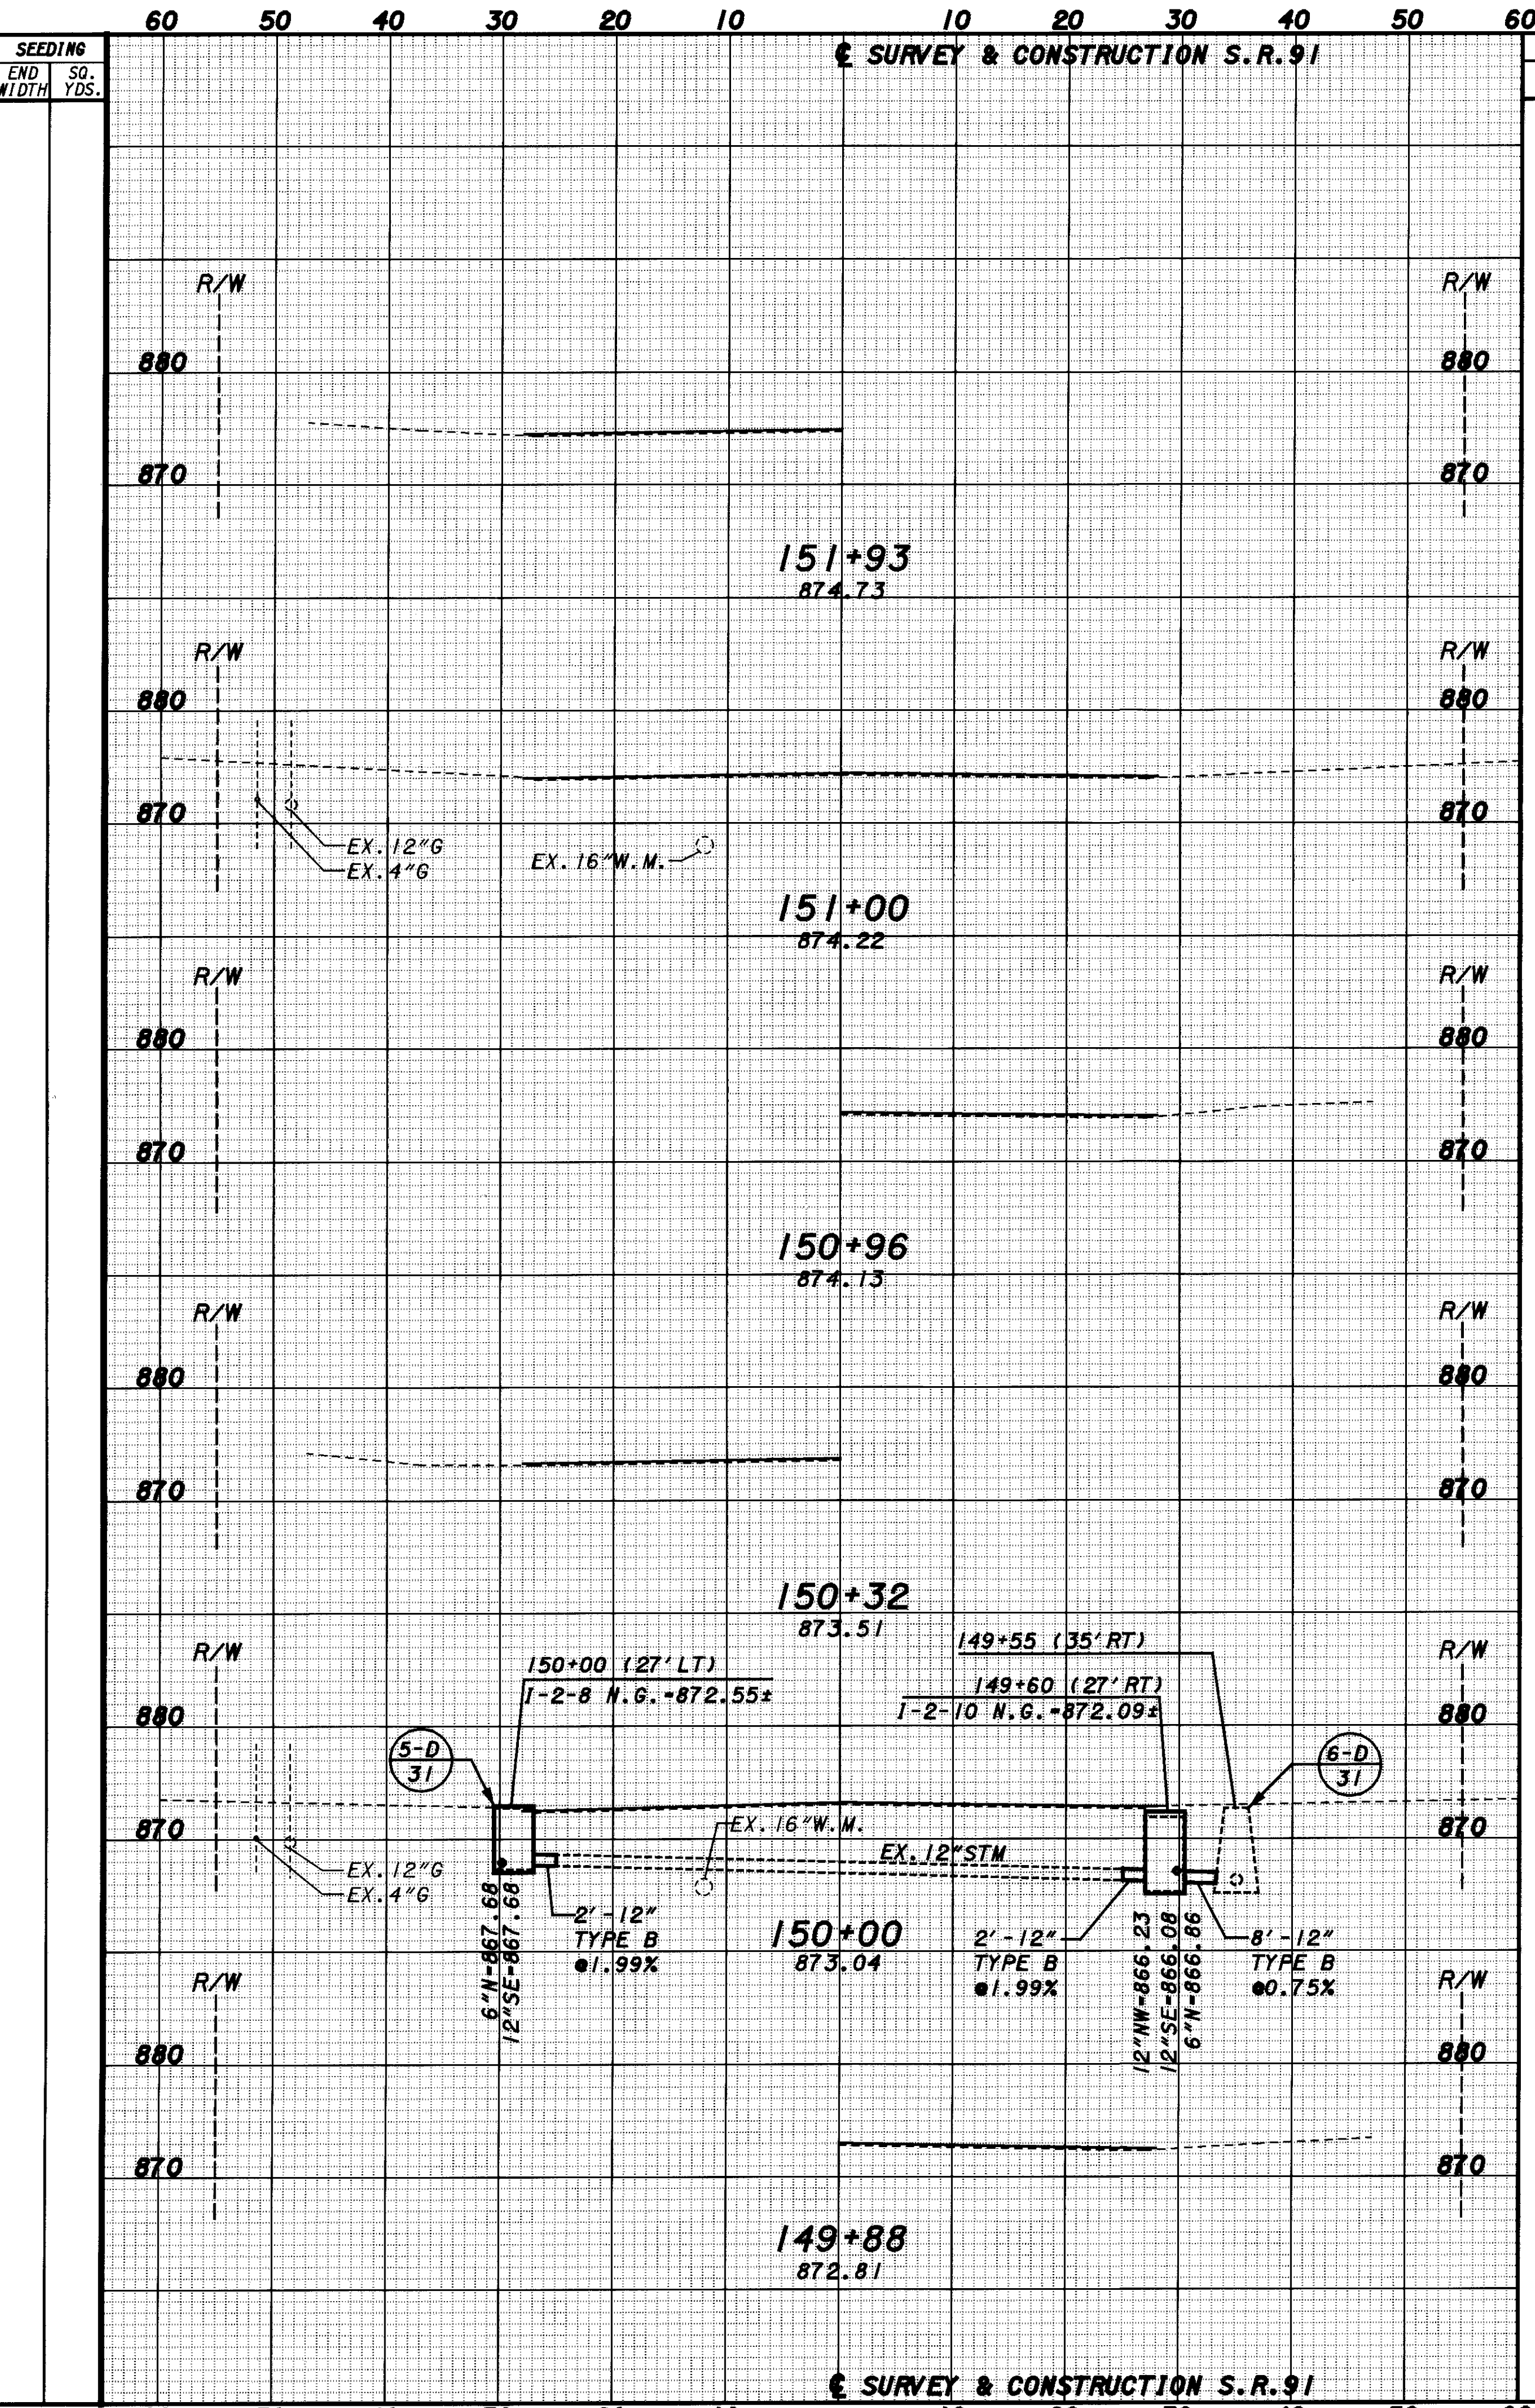

CUYAHOGA COUNTY
 LAKE COUNTY
 CUY/LAK-91-15.42/0.00
 CROSS SECTION SHEET
 SR-91
 STA. 149+88 TO STA. 154+68